



Do not scale dimensions. Dimensions govern.
 All dimensions are in millimetres unless noted otherwise.
 Pilbrow & Partners shall be notified in writing of any discrepancies.
 Measurements subject to contractor survey.
 Drawing subject to approved inspector review.


Key / Notes

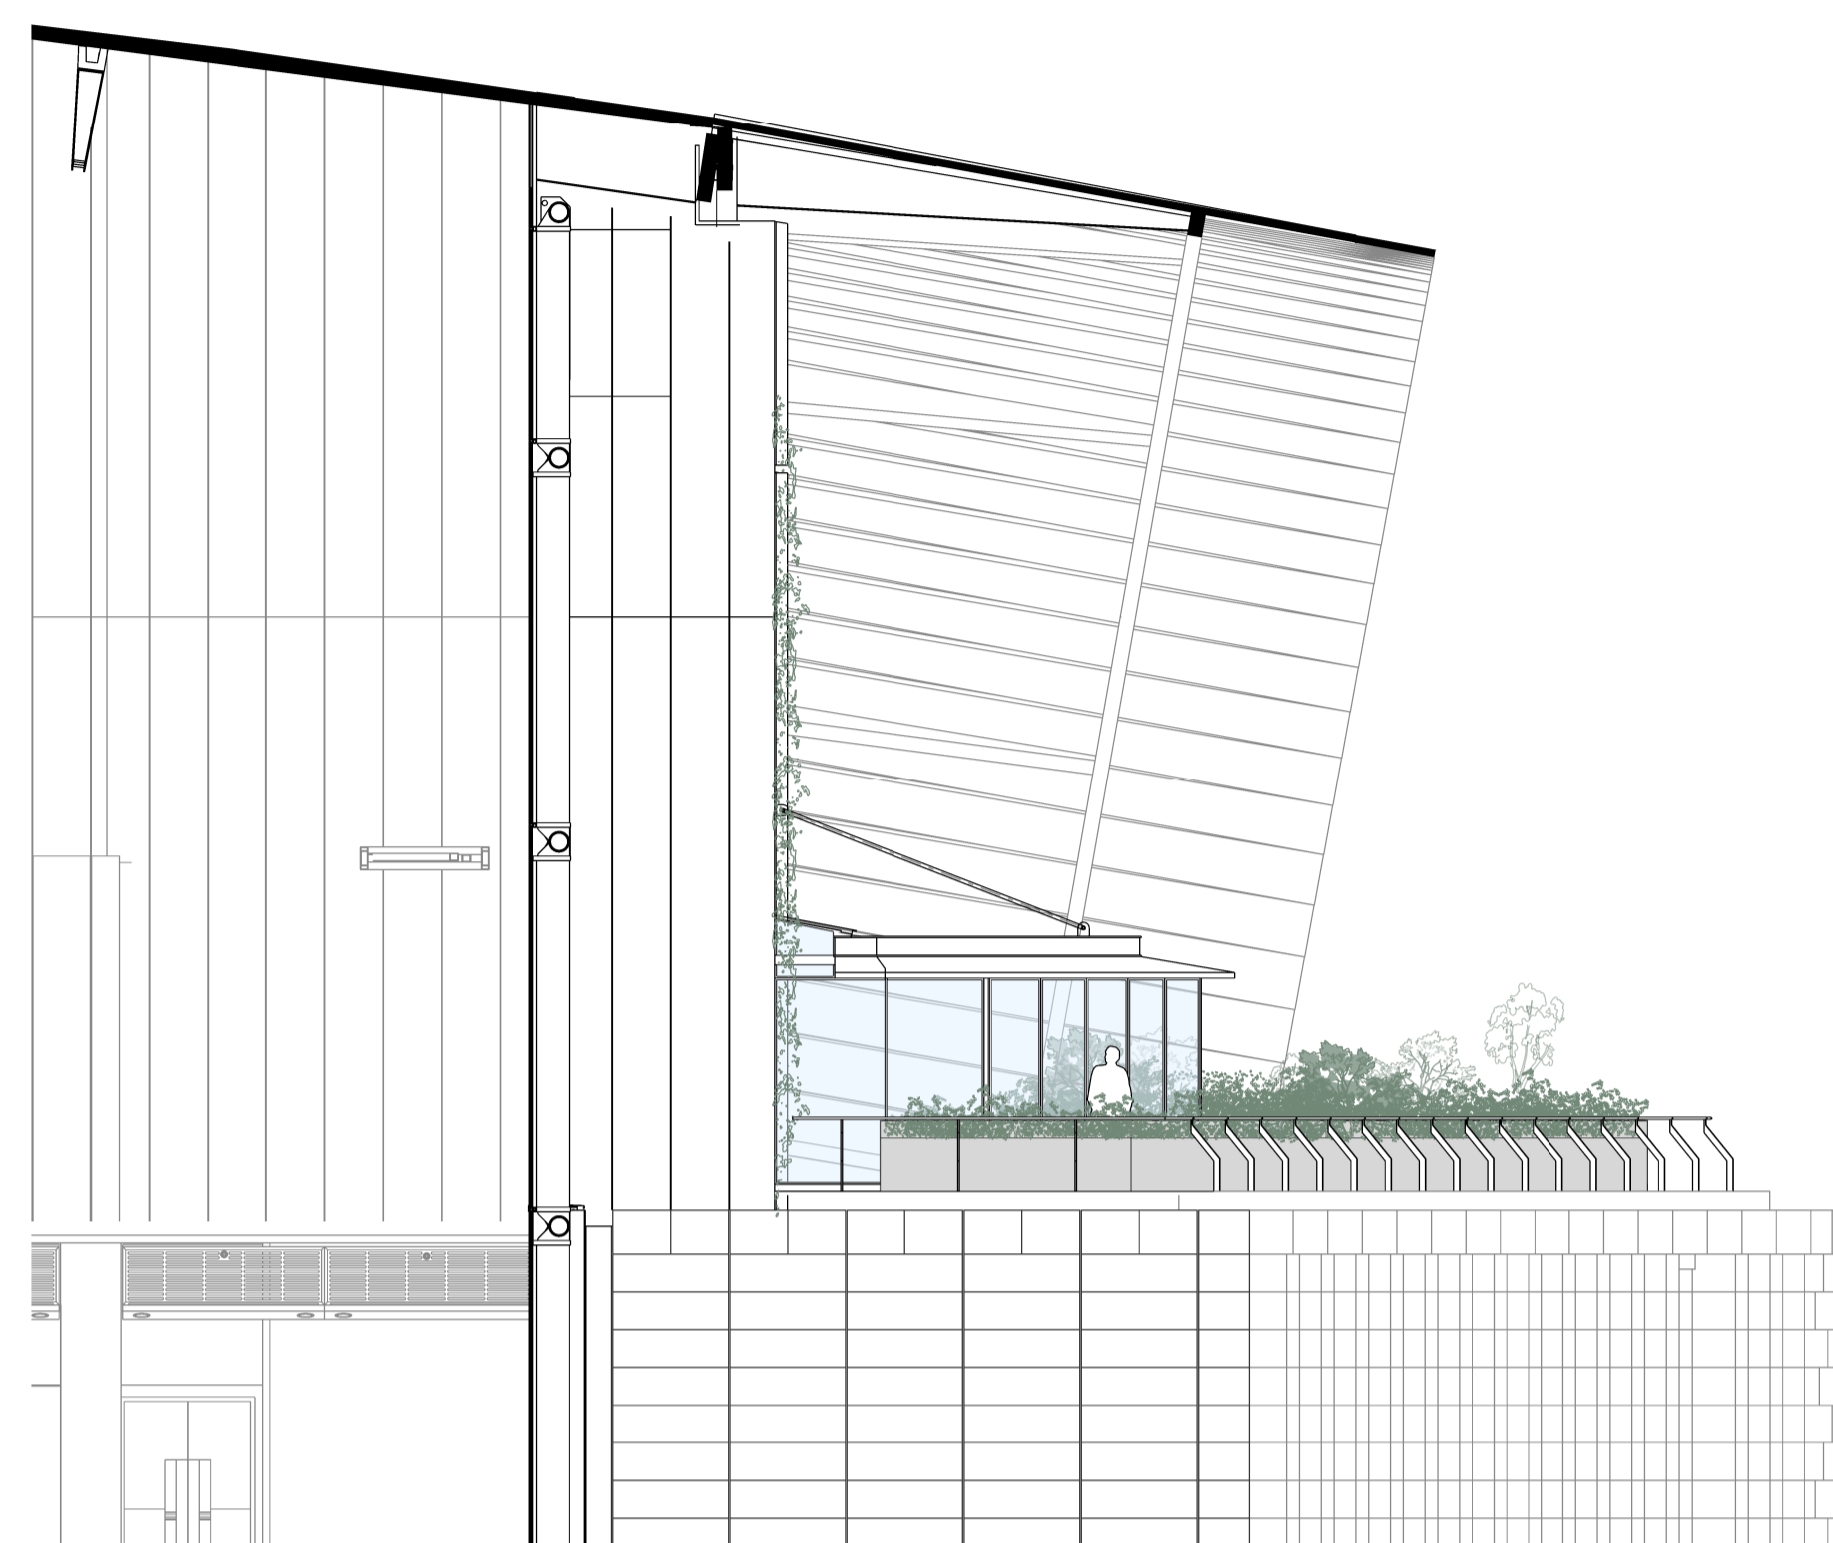


1 Side Elevation
 1 : 100

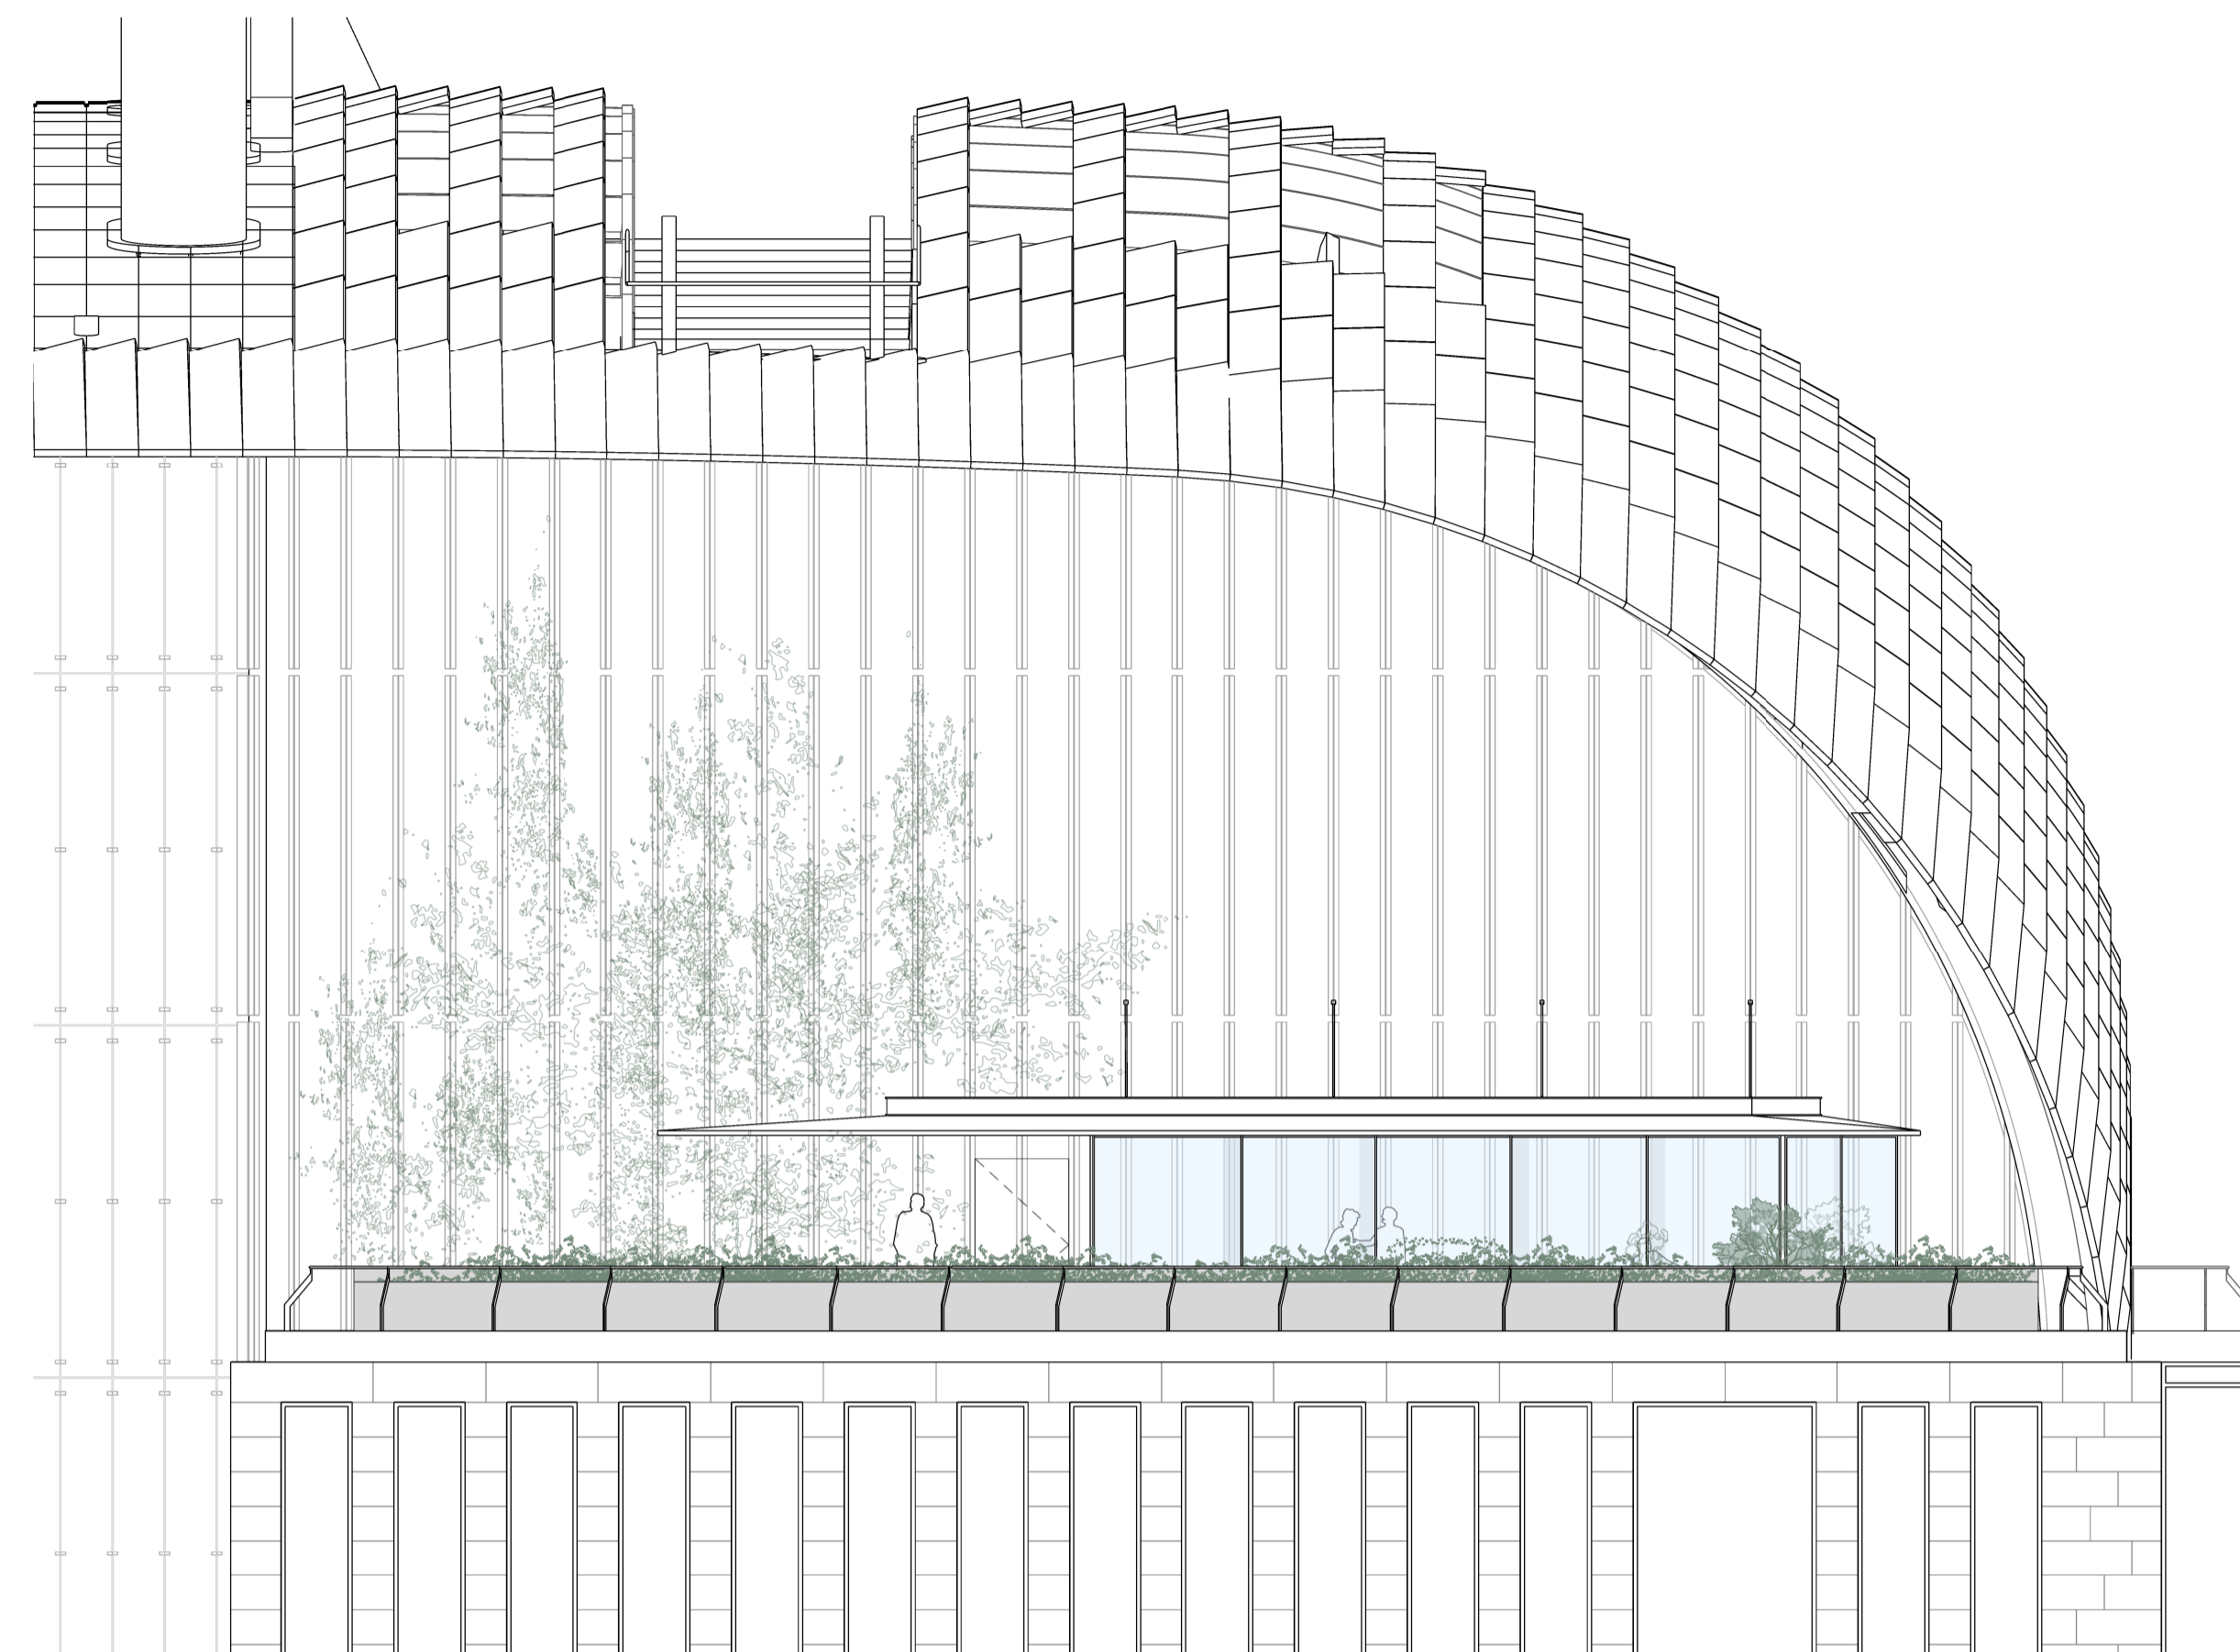

2 Front Elevation
 1 : 100

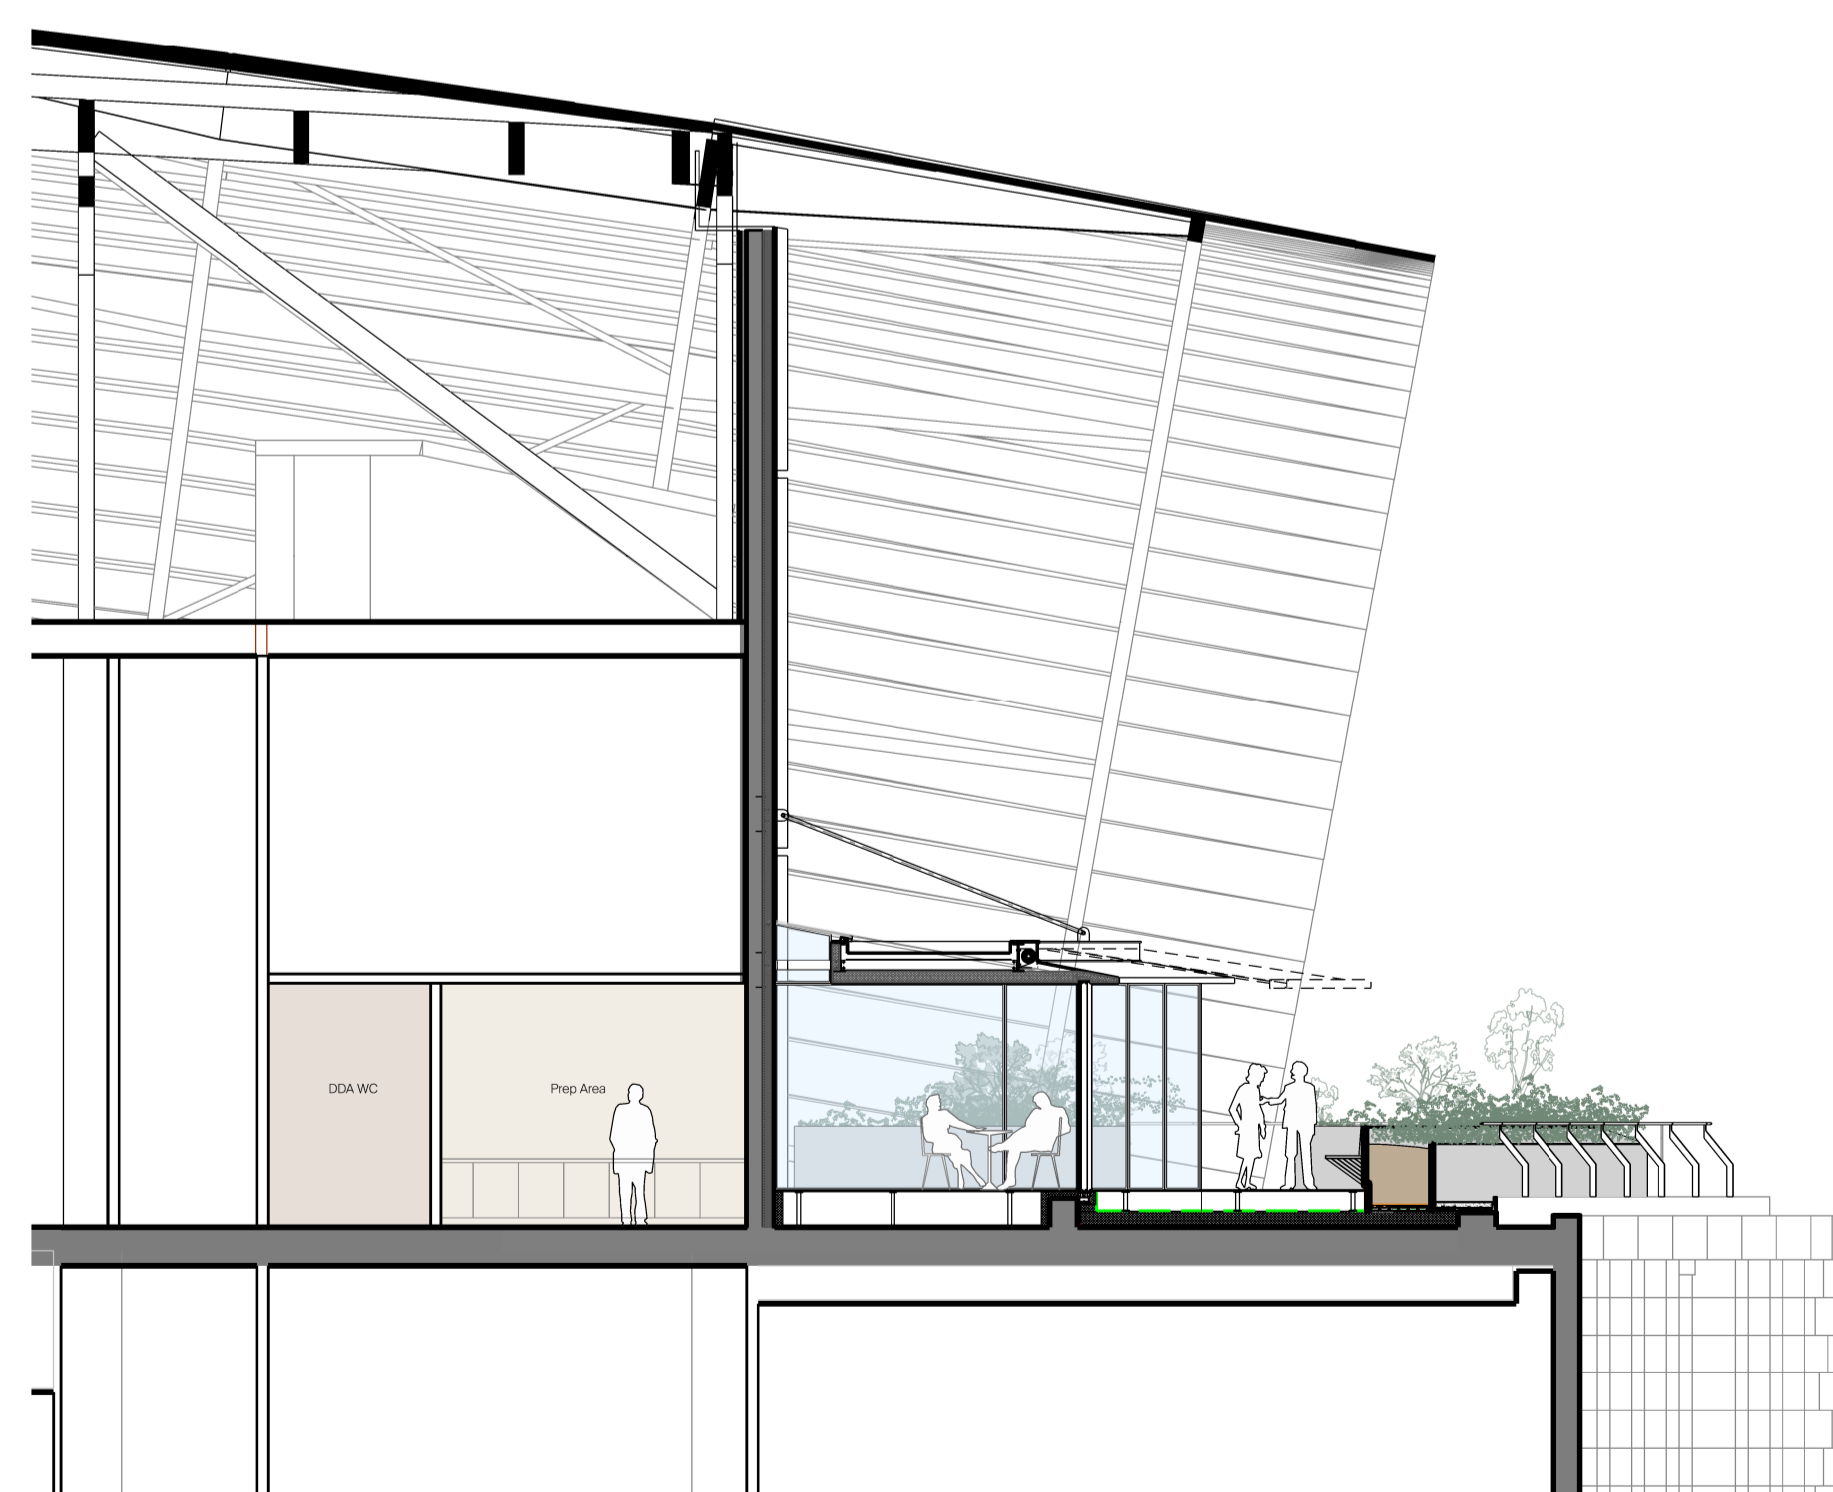

3 Cross Section
 1 : 100

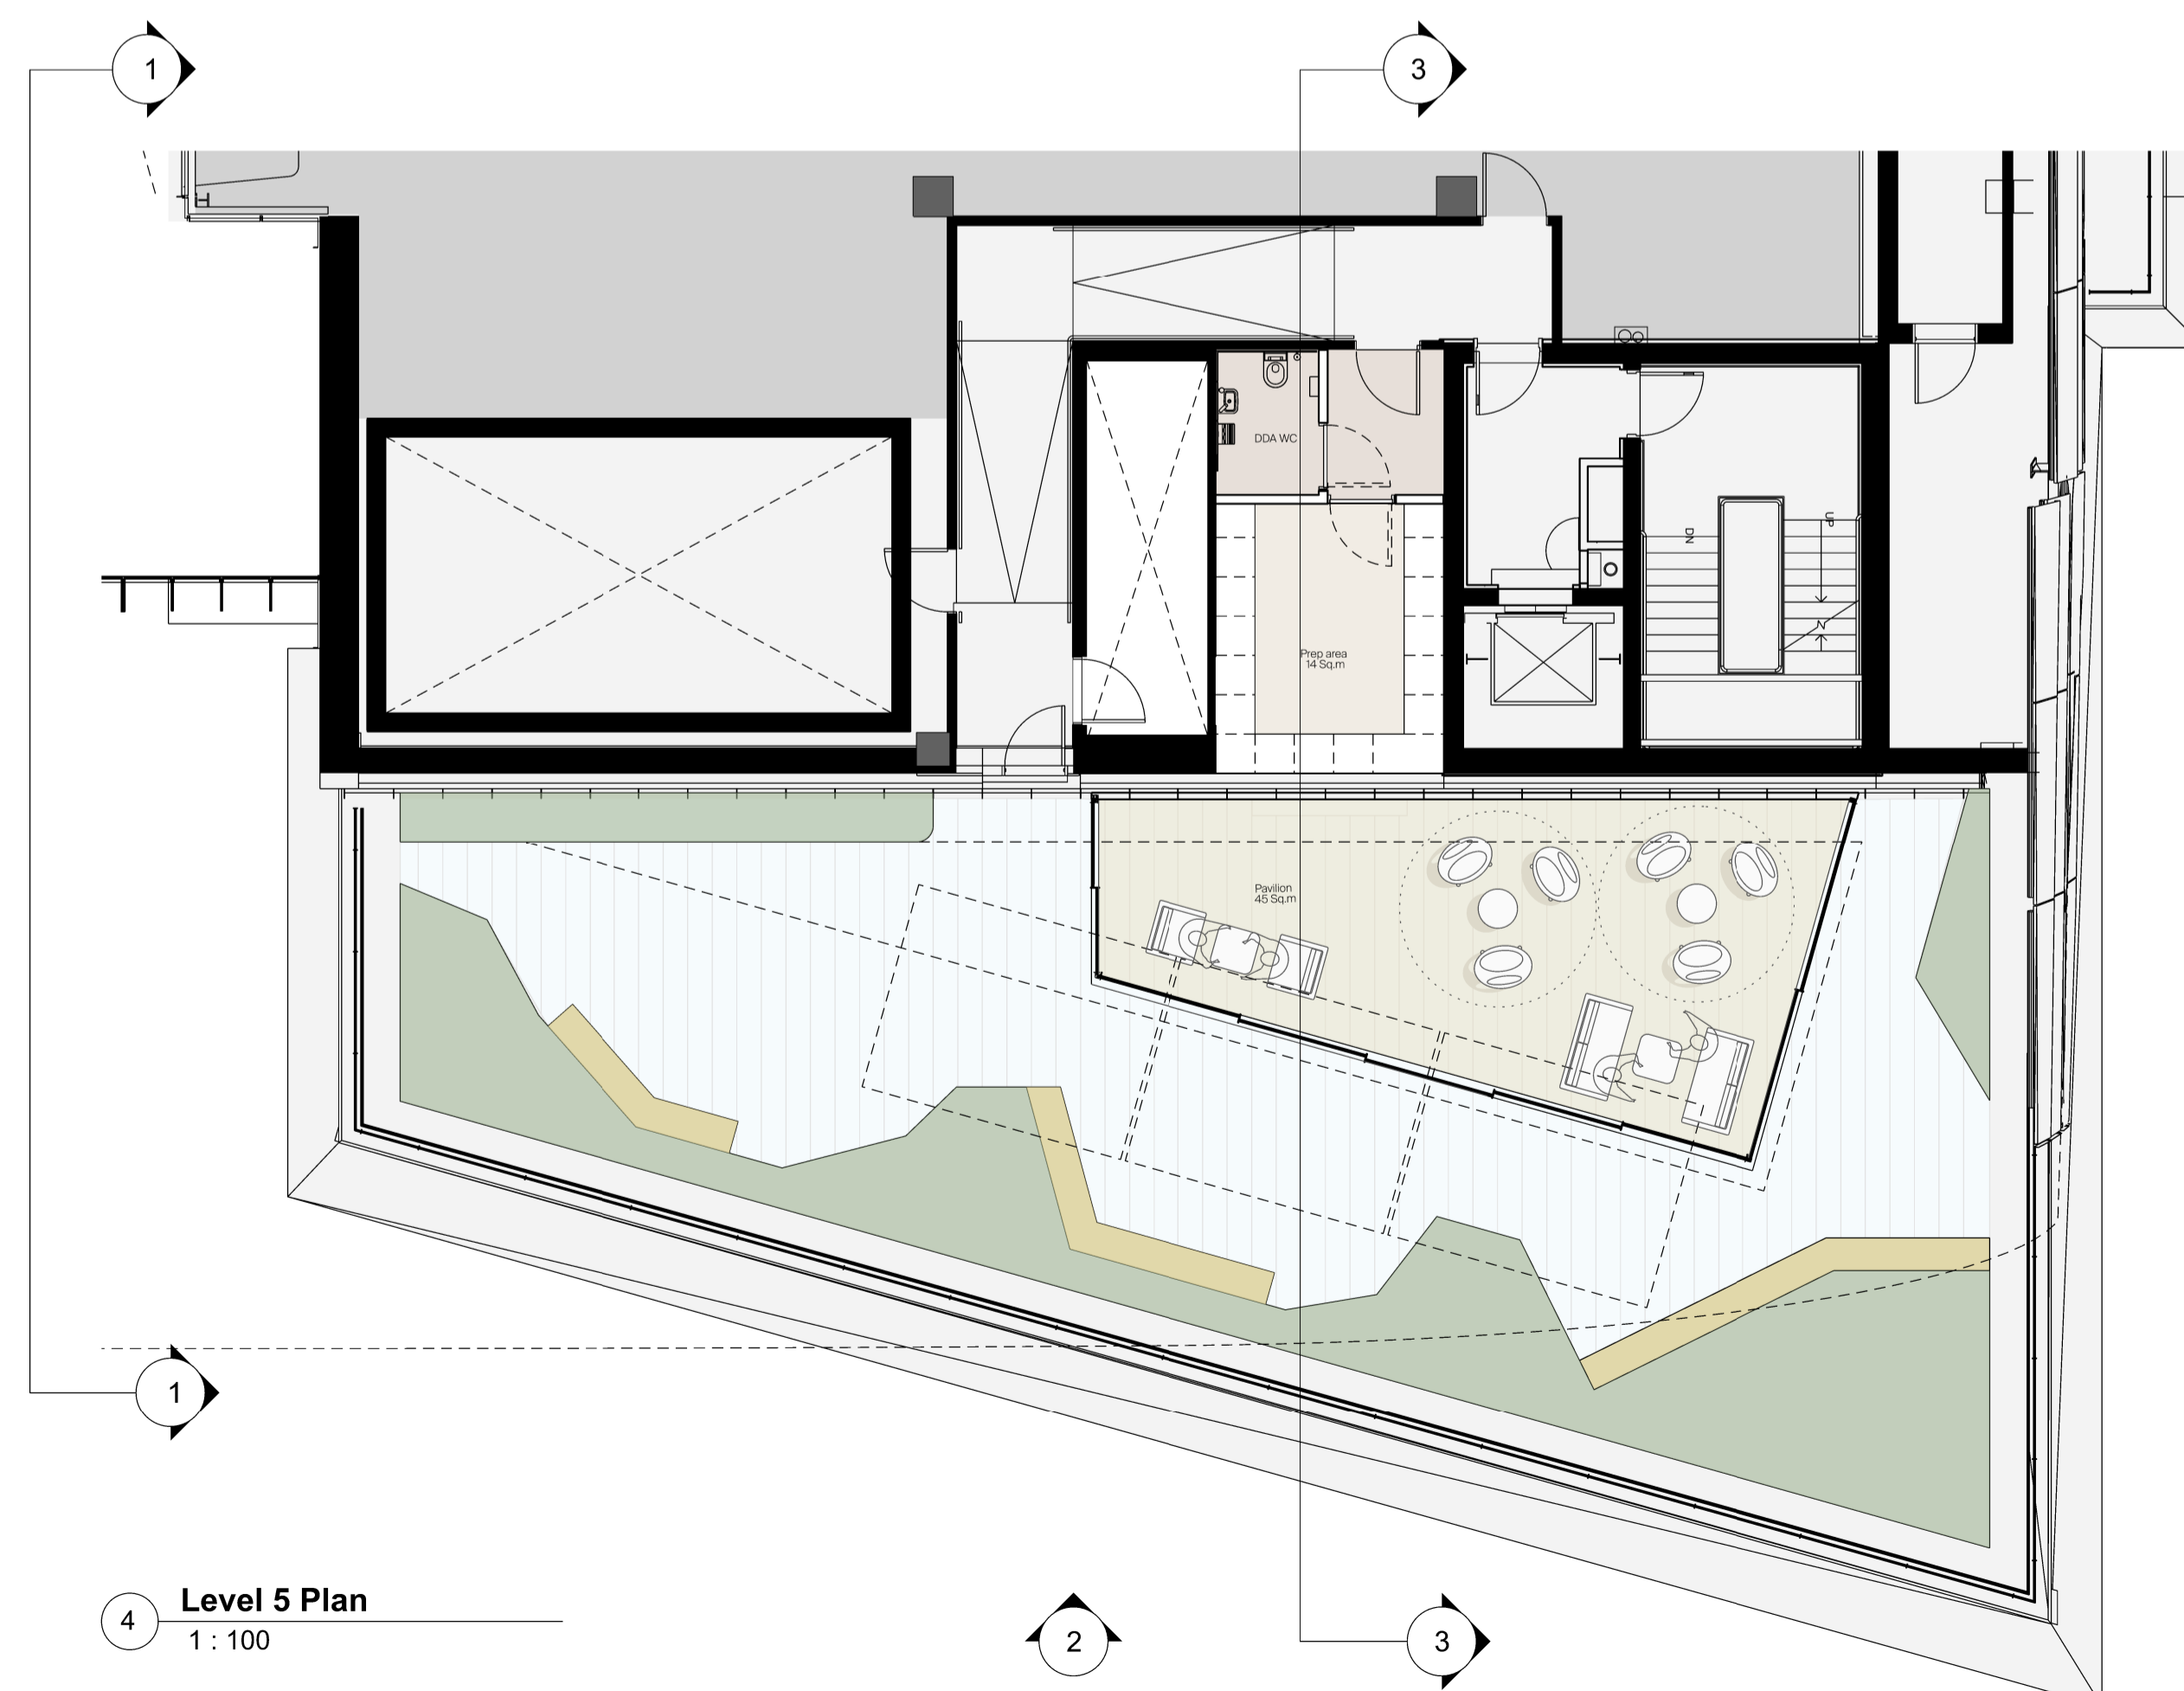

4 Level 5 Plan
 1 : 100

Rev	Date	Notes	Insp by
01	01/02/2024	Changes to Landscape	TB

Pilbrow & Partners

2-5 St. John's Square
 London EC1M 4DE

+44 (0) 20 3696 7000
 info@pilbrowandpartners.com
 pilbrowandpartners.com

Client

Francis Crick Institute

Project Name

170038 - Francis Crick - L5 Terrace

Stage

RIBA Stage 2

Drawing Title

L5 Terrace_Summary Proposed_V1

Drawing Number

170038-PP-ZZ-05-DR-A-10-0105

Scale Sheet Size Creation Date
 1:100 @ A1
 1:200 A3 13/12/2023

Revision Suitability
 00 For Planning Application