





2 East Elevation
1 : 250

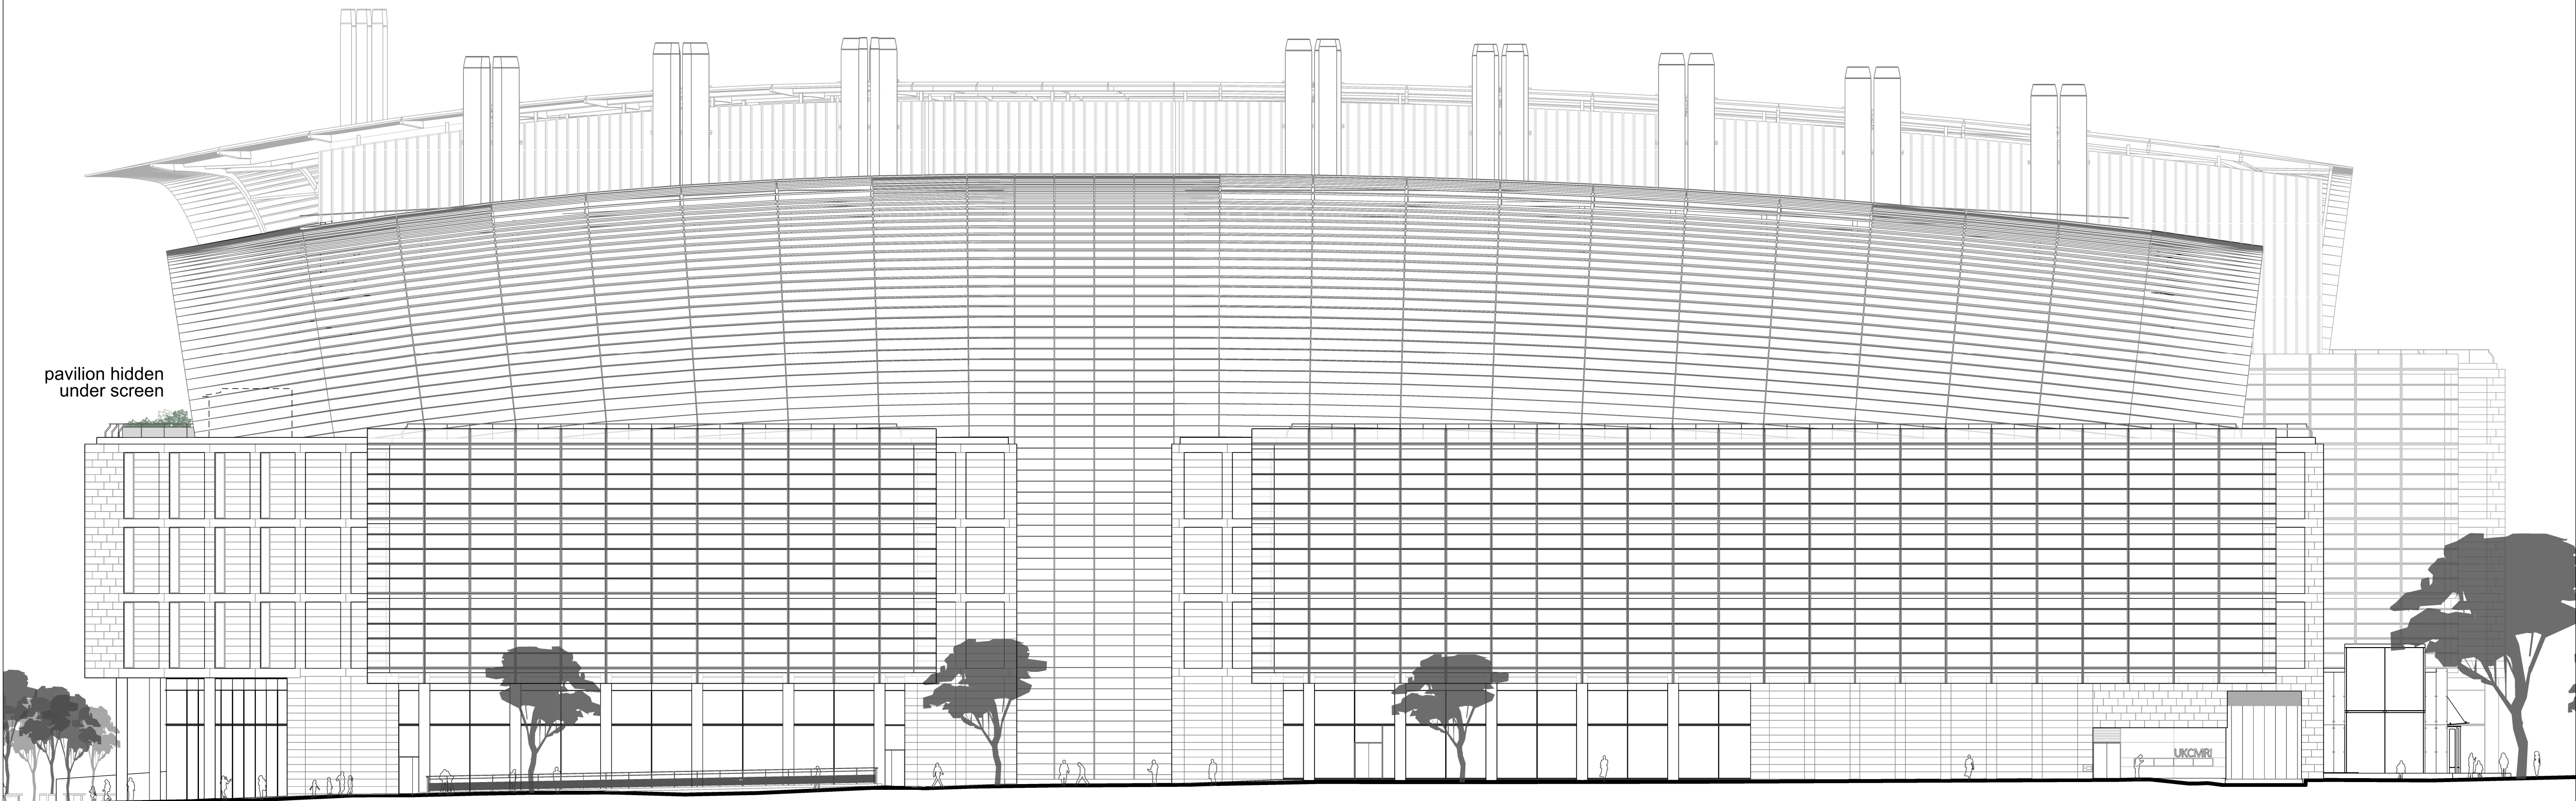

1 North Elevation
1 : 250

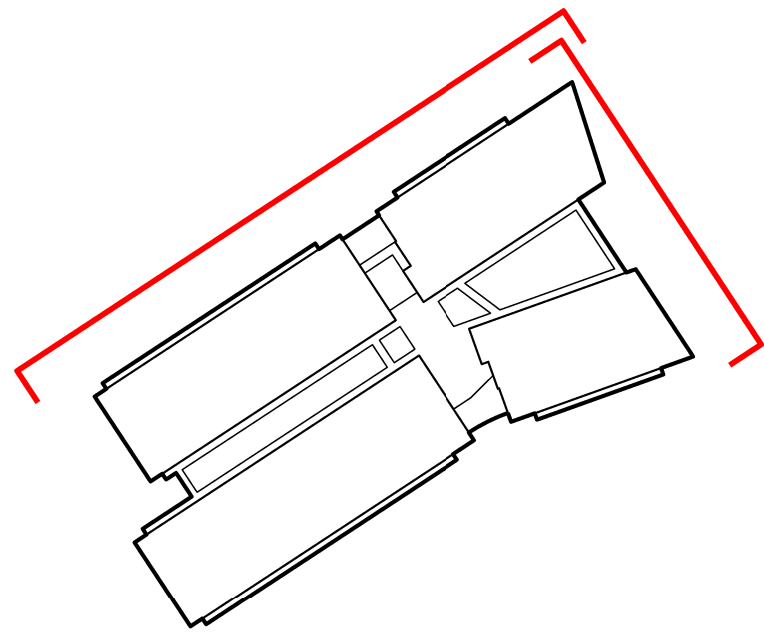

Do not scale dimensions. Dimensions govern.
All dimensions are in millimetres unless noted otherwise.
Pilbrow & Partners shall be notified in writing of any discrepancies.
Measurements subject to contractor survey.
Drawing subject to approved inspector review.

Key / Notes

Rev	Date	Notes	Insp by
01	01/02/2024	Changes to Landscape	TB

Pilbrow
& Partners

2-5 St. John's Square
London EC1M 4DE

+44 (0) 20 3696 7000
info@pilbrowandpartners.com
pilbrowandpartners.com

Client

Francis Crick Institute

Project Name

170038 - Francis Crick - L5 Terrace

Stage

RIBA Stage 2

Drawing Title

Proposed Elevations_V1

Drawing Number

170038-PP-ZZ-XX-DR-A-11-0000

Scale	Sheet Size	Creation Date
1:250 @ A1		
1:500 A3		13/12/2023

Revision	Suitability
00	For Planning Application

© Pilbrow & Partners 2017