

Do not scale dimensions. Dimensions govern.  
 All dimensions are in millimetres unless noted otherwise.  
 Pilbrow & Partners shall be notified in writing of any discrepancies.  
 Measurements subject to contractor survey.  
 Drawing subject to approved inspector review.

Key / Notes

Rev	Date	Notes
01	01/02/2024	Changes to Landscape

TB  
Insp  
by

Pilbrow  
& Partners

2-5 St. John's Square  
London EC1M 4DE

+44 (0) 20 3696 7000  
info@pilbrowandpartners.com  
pilbrowandpartners.com

Client

Francis Crick Institute

Project Name

170038 - Francis Crick - L5 Terrace

Stage

RIBA Stage 2

Drawing Title


Proposed Fifth Floor Plan\_V1

Drawing Number

170038-PP-ZZ-05-DR-A-10-0105

Scale	Sheet Size	Creation Date
1:250	@ A1	13/12/2023
1:500	A3	

Revision	Suitability
00	For Planning Application

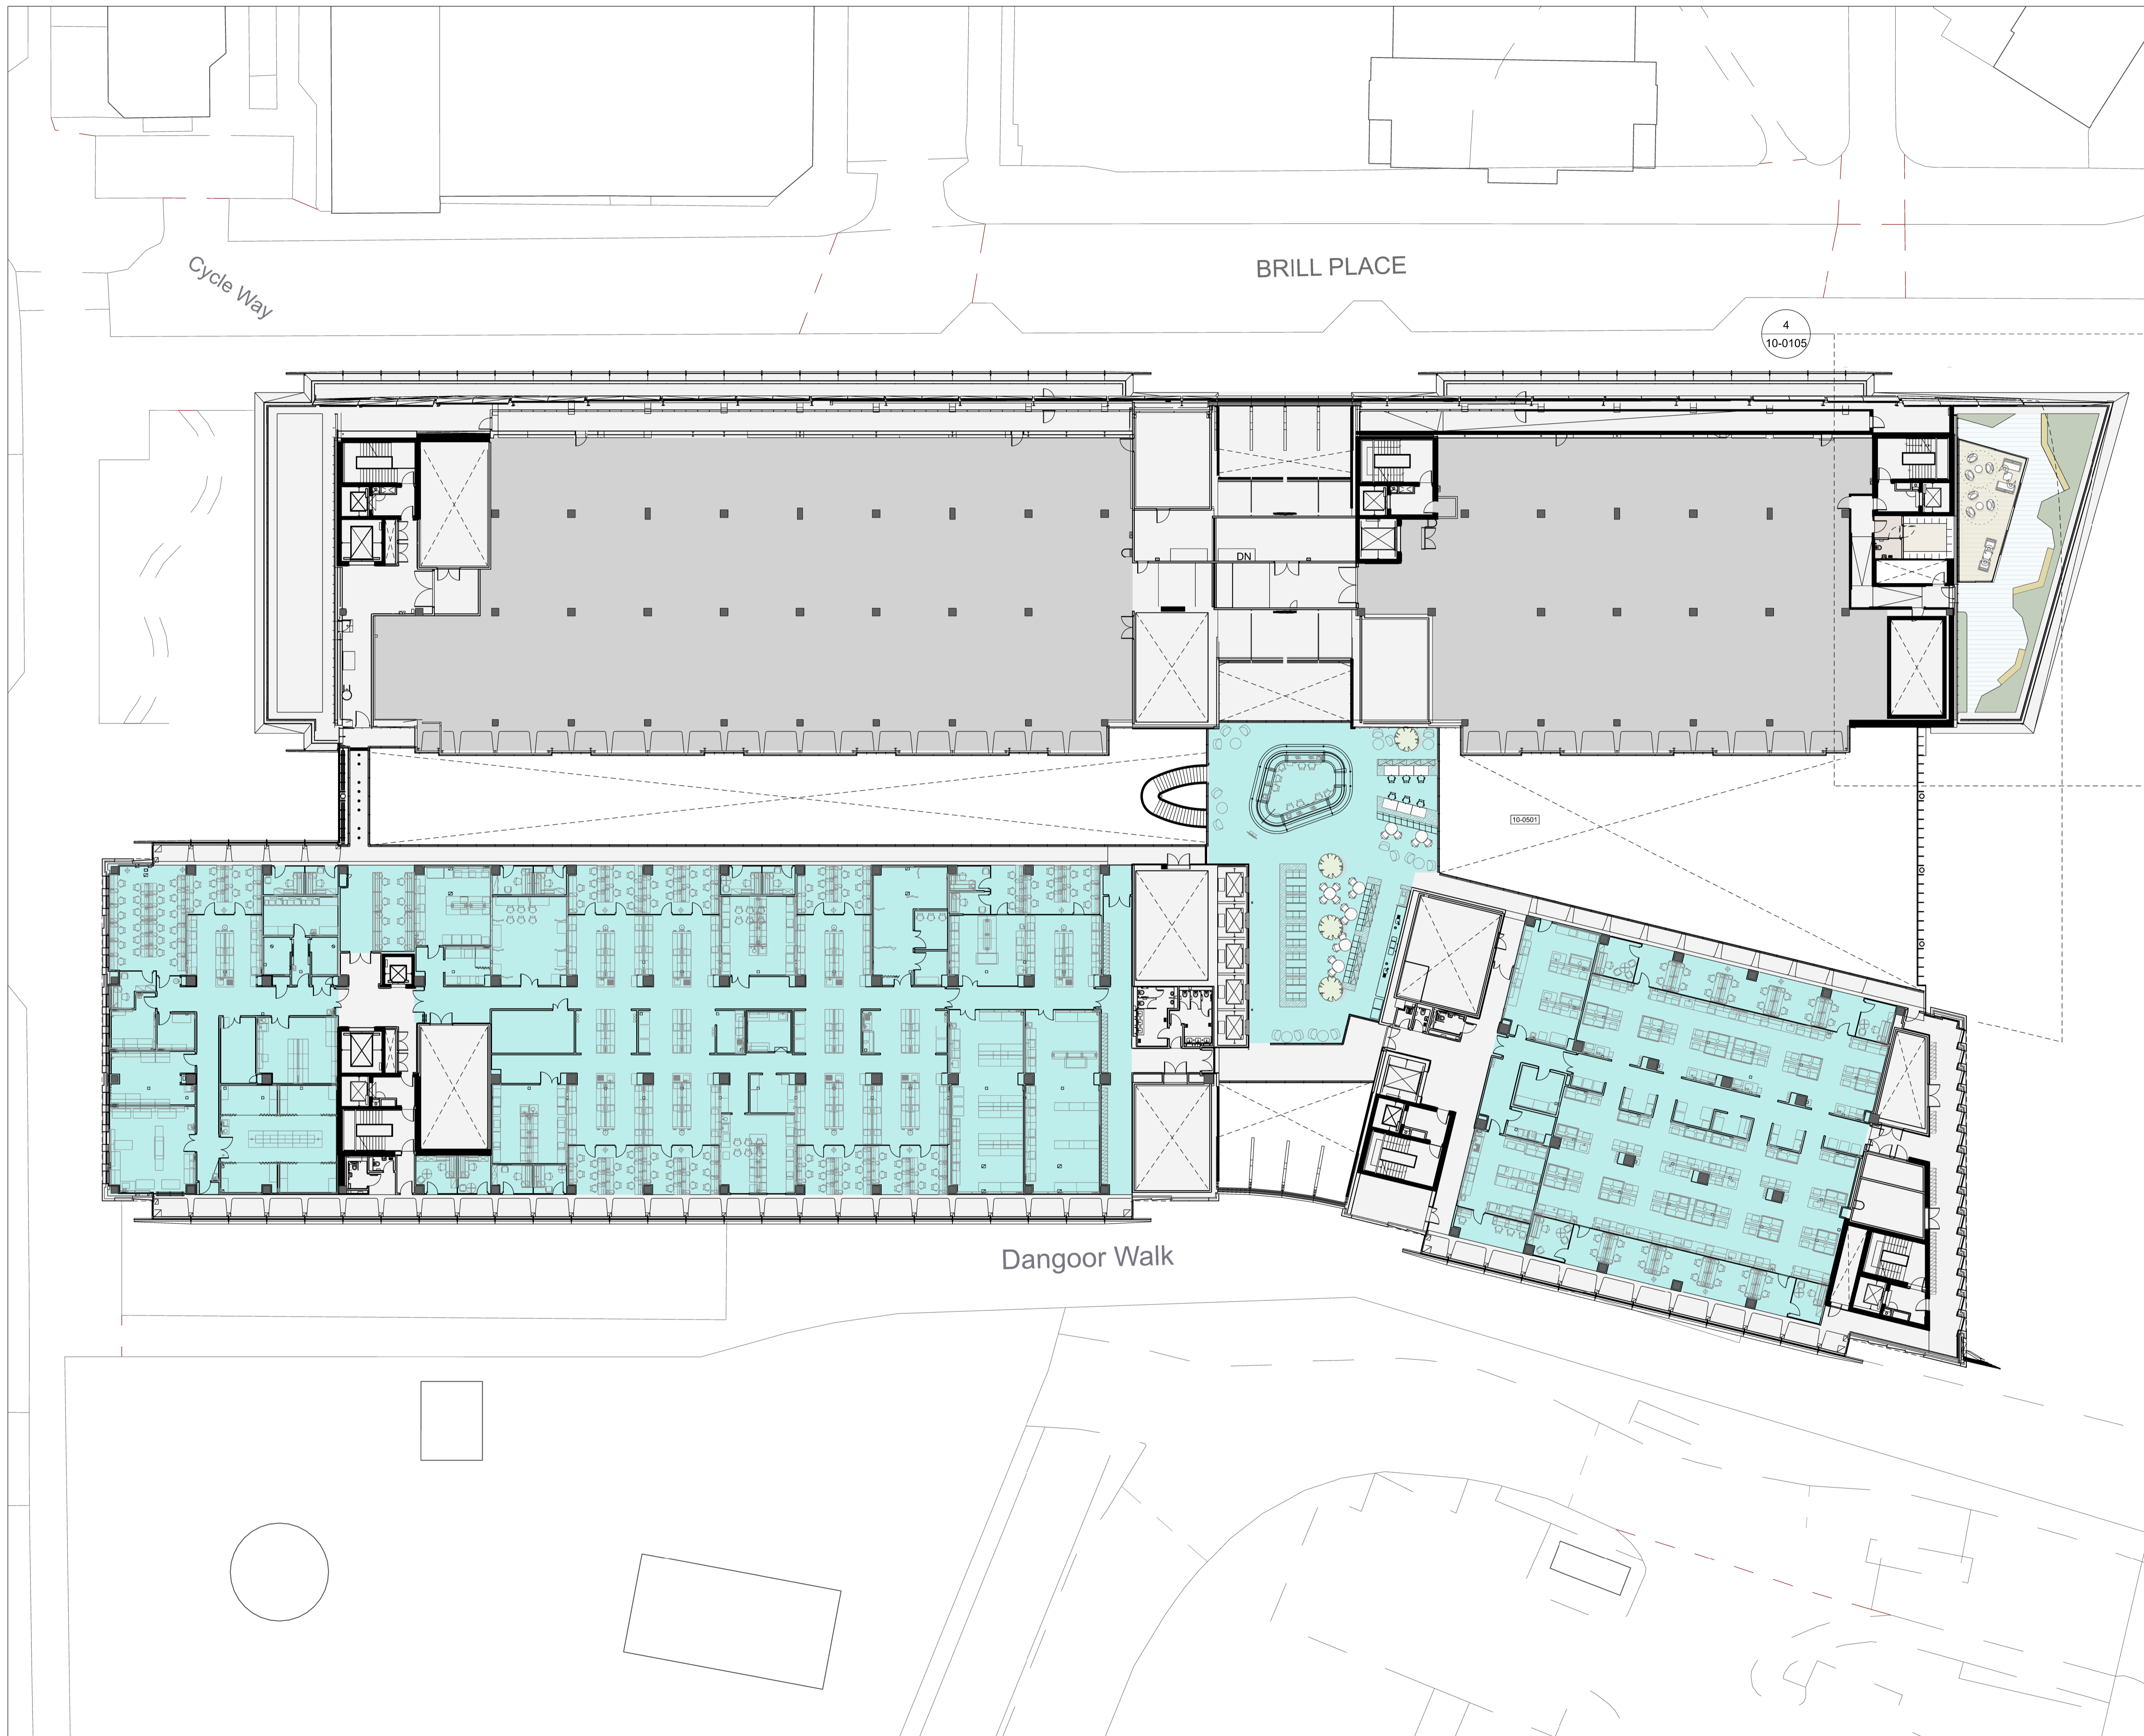

Cycle Way

BRILL PLACE

4  
10-0105

DN

10-0501

Dangoor Walk