


Do not scale dimensions. Dimensions govern.
 All dimensions are in millimetres unless noted otherwise.
 Pilbrow & Partners shall be notified in writing of any discrepancies.
 Measurements subject to contractor survey.
 Drawing subject to approved inspector review.

Key / Notes

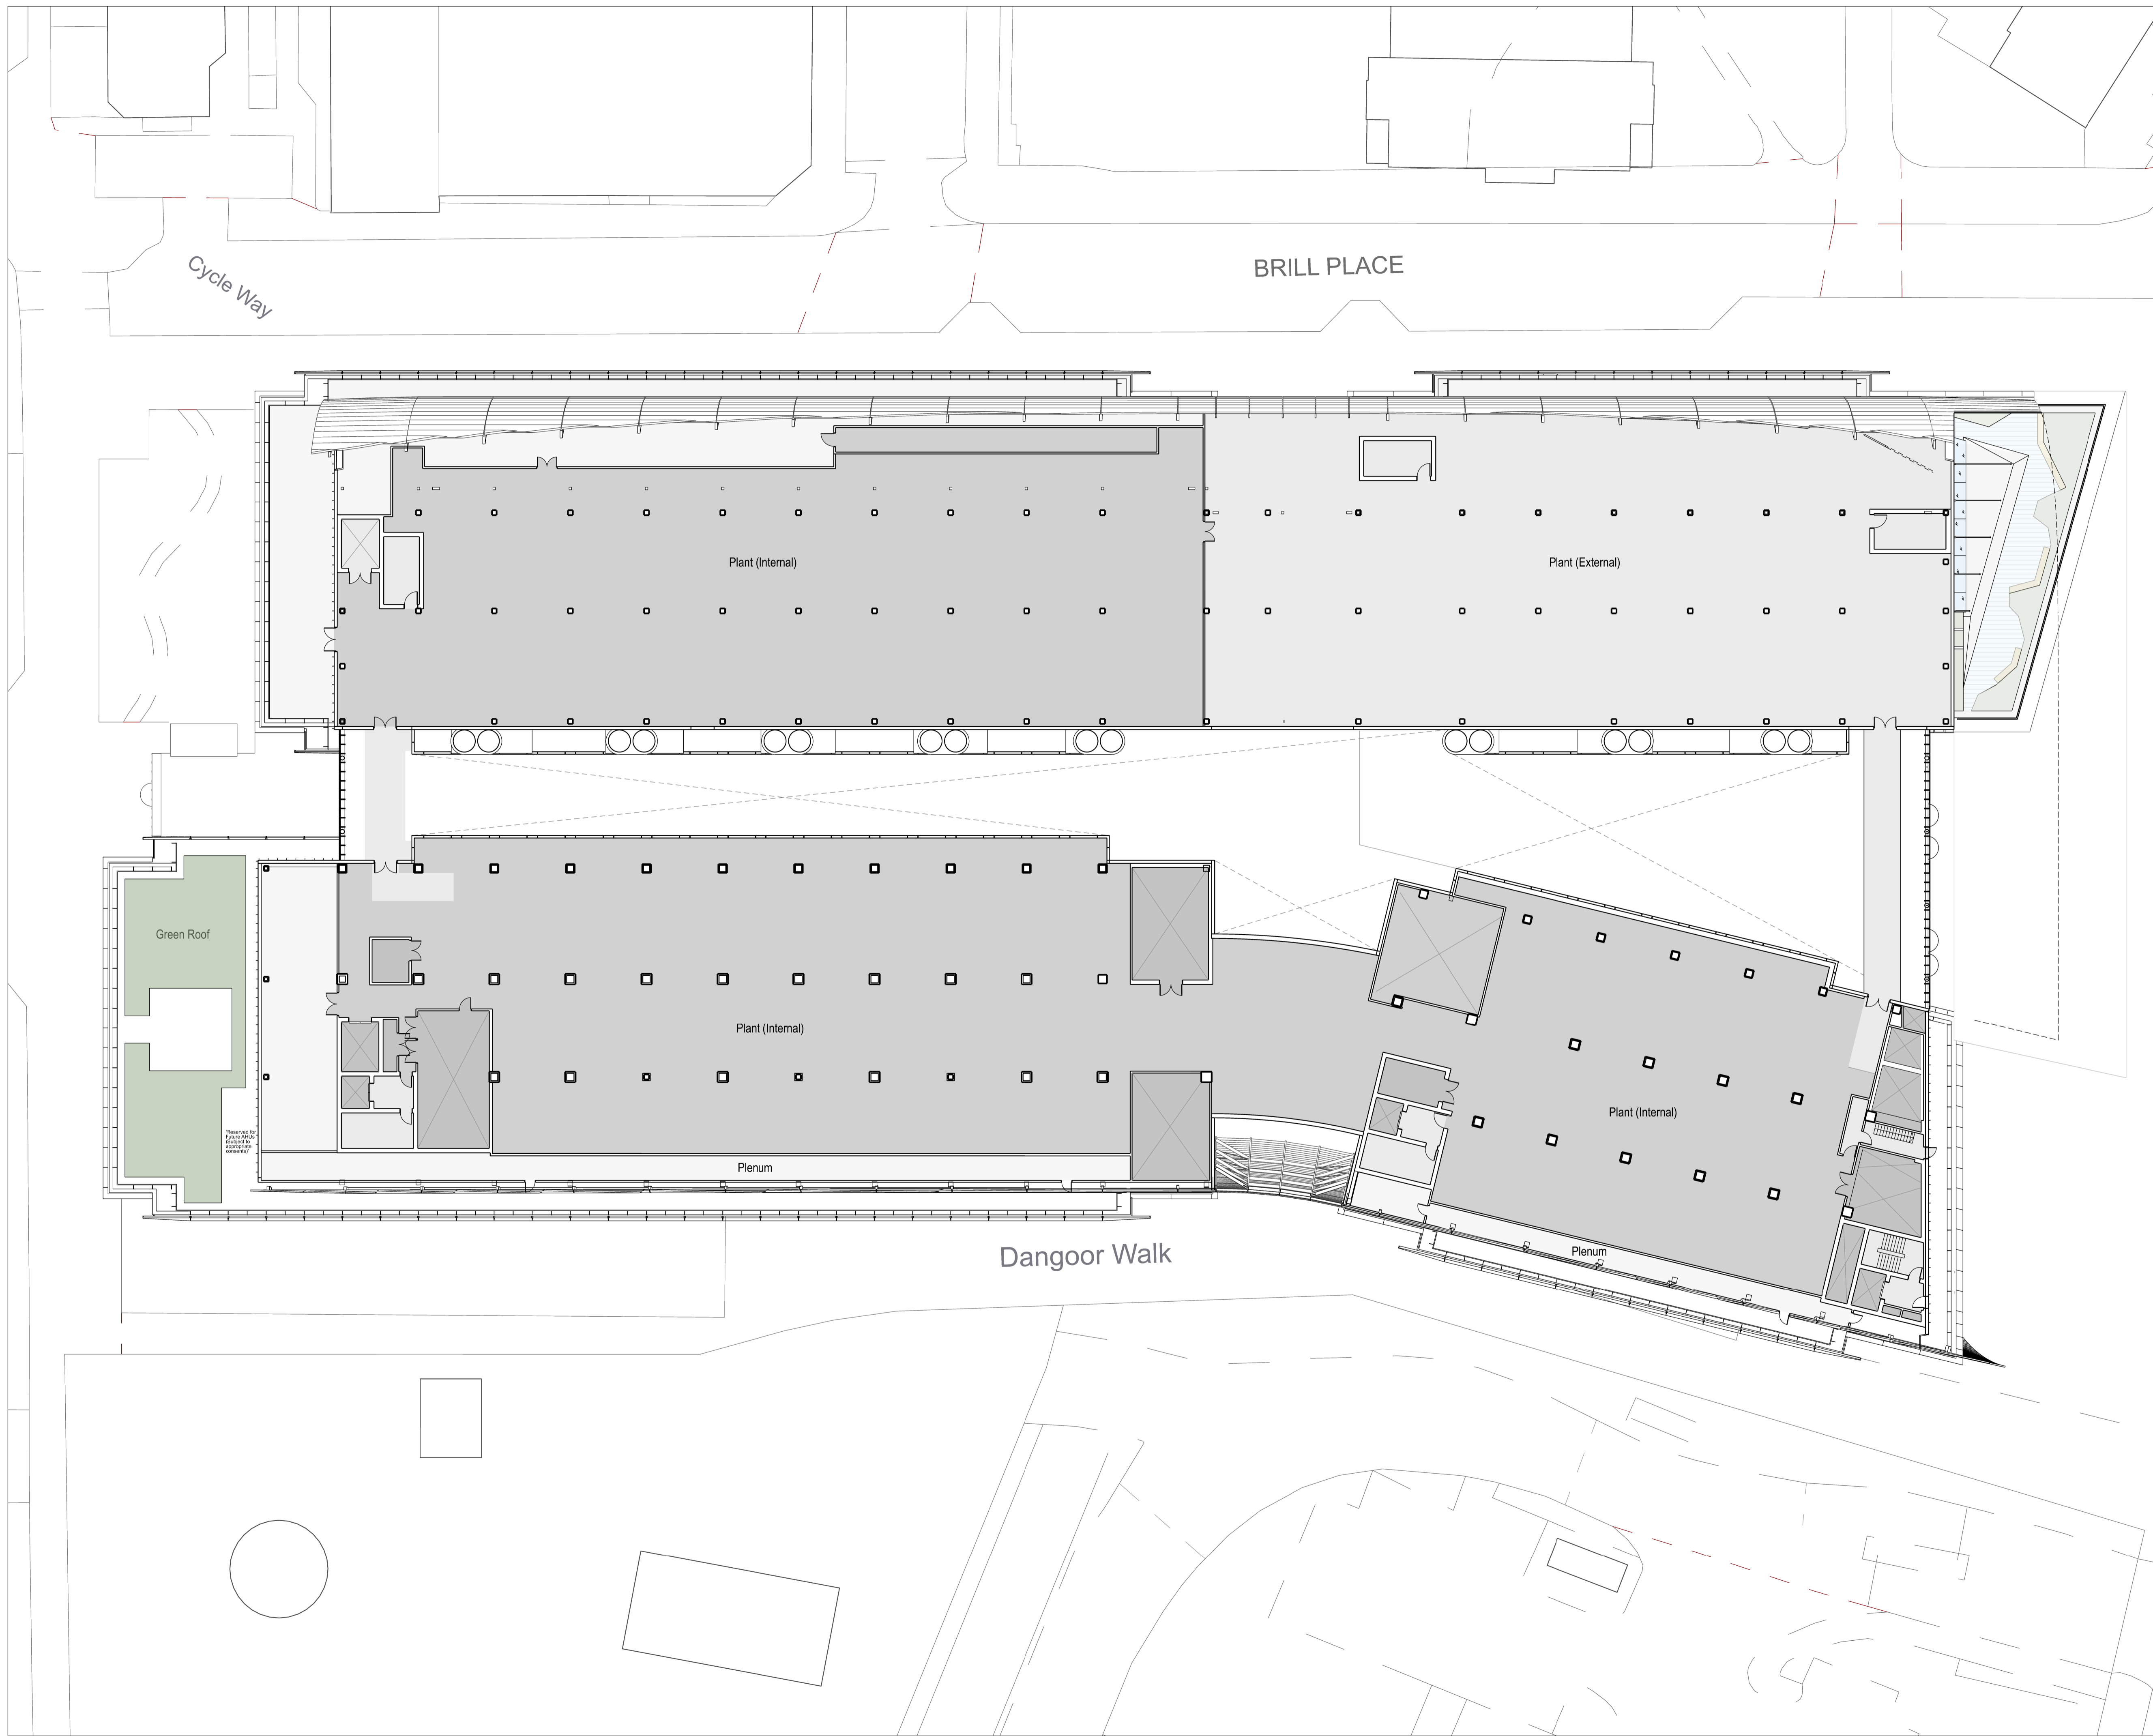

Rev	Date	Notes	Insp. by
V1	01/02/2024	Changes to Landscape	TB

Pilbrow & Partners

2-5 St. John's Square
 London EC1M 4DE

+44 (0) 20 3696 7000
 info@pilbrowandpartners.com
 pilbrowandpartners.com

Client
Francis Crick Institute

Project Name
170038 - Francis Crick - L5 Terrace

Stage
RIBA Stage 2

Drawing Title
Proposed Sixth Floor Plan_V1

Drawing Number
170038-PP-ZZ-06-DR-A-10-0106

Scale
1:250 @ A1
1:500 A3

Creation Date
13/12/2023

Revision
00

Suitability
For Planning Application