



A3




Scale - 1:100


This drawing is the property of Orb Property Planning Ltd and may not be reproduced, loaned or copied, in part or in full, without the prior written consent of Orb Property Planning Ltd. This drawing is not for construction purposes, unless otherwise stated. The Contractor is responsible for checking all dimensions before any work starts or any materials are ordered. Any discrepancies must be brought to the attention of Orb Property Planning Ltd immediately.



EXISTING FRONT ELEVATION  
SCALE: 1:100

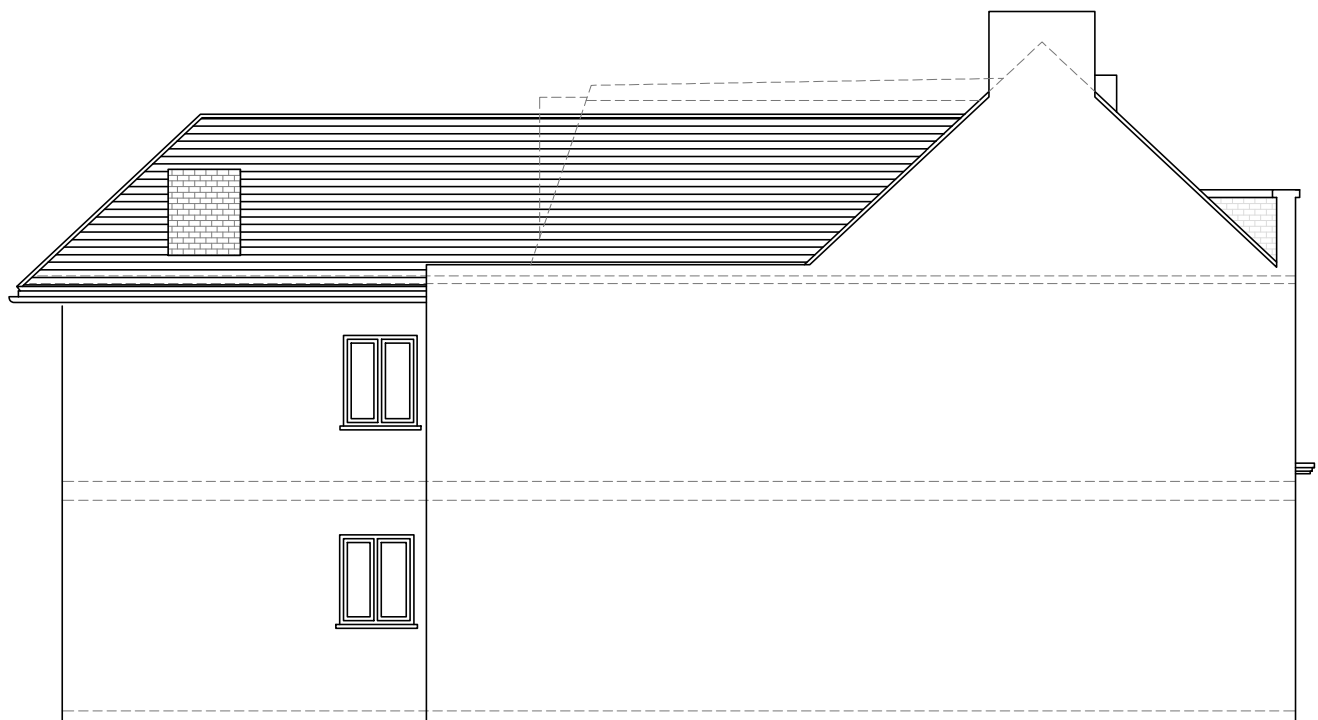

EXISTING LEFT SIDE ELEVATION  
SCALE: 1:100

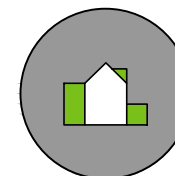

Orb Property Planning  
07766 732787  
info@orbplanning.co.uk  
www.orbplanning.co.uk

PROJECT  
607 FINCHLEY ROAD, NW3 7BS

TITLE  
EXISTING ELEVATIONS

CLIENT

DRAWN BY  
MBS

SCALE  
1:100 @A3

DATE  
FEBRUARY 2024

DRAWING NUMBER  
607FR/PL/002

REVISION

CONTACT

**Orb Property Planning**  
07766 732787  
info@orbplanning.co.uk  
www.orbplanning.co.uk