

Proposal not visible from either elevation

Proposal not visible from any neighbouring properties

PROPOSED DRAWINGS

Elevations

14 Grove Terrace

Description of Works

Date	Rev	Description
14.02.24	A	For Planning

Comments

Note
Although O.S. Coordinates may be shown on this plan the grid is to be treated as arbitrary. No scale factor has been applied to the survey therefore the any coordinates shown are not true O.S. Coordinates.
All dimensions to be checked on site

Key

Drawing No
2124-01-05-200

Title
Existing Elevations

Scale
1:100@A3

Drawn by FS	Checked by GR
----------------	------------------


rt Roberts & Treguer

The Green Clerkenwell
29 Clerkenwell Green
London EC1R 0DU

+44 (0) 208 0655489
gareth@robertsandtreguer.co.uk
www.robertsandtreguer.co.uk



1 Existing Front Elevation
204 Scale 1:100@A3

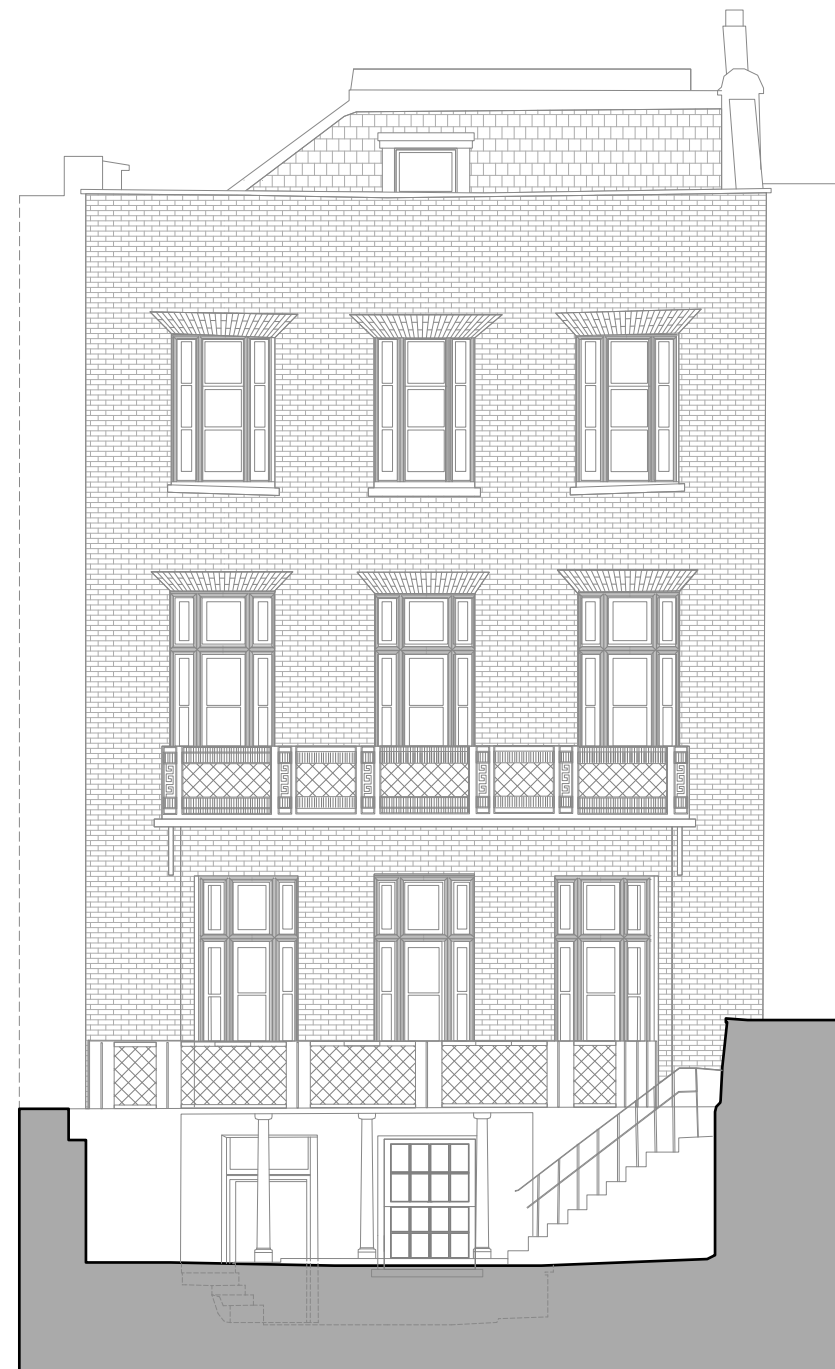

2 Existing Rear Elevation
204 Scale 1:100@A3