


1 Section of Plan
Scale: 1:10

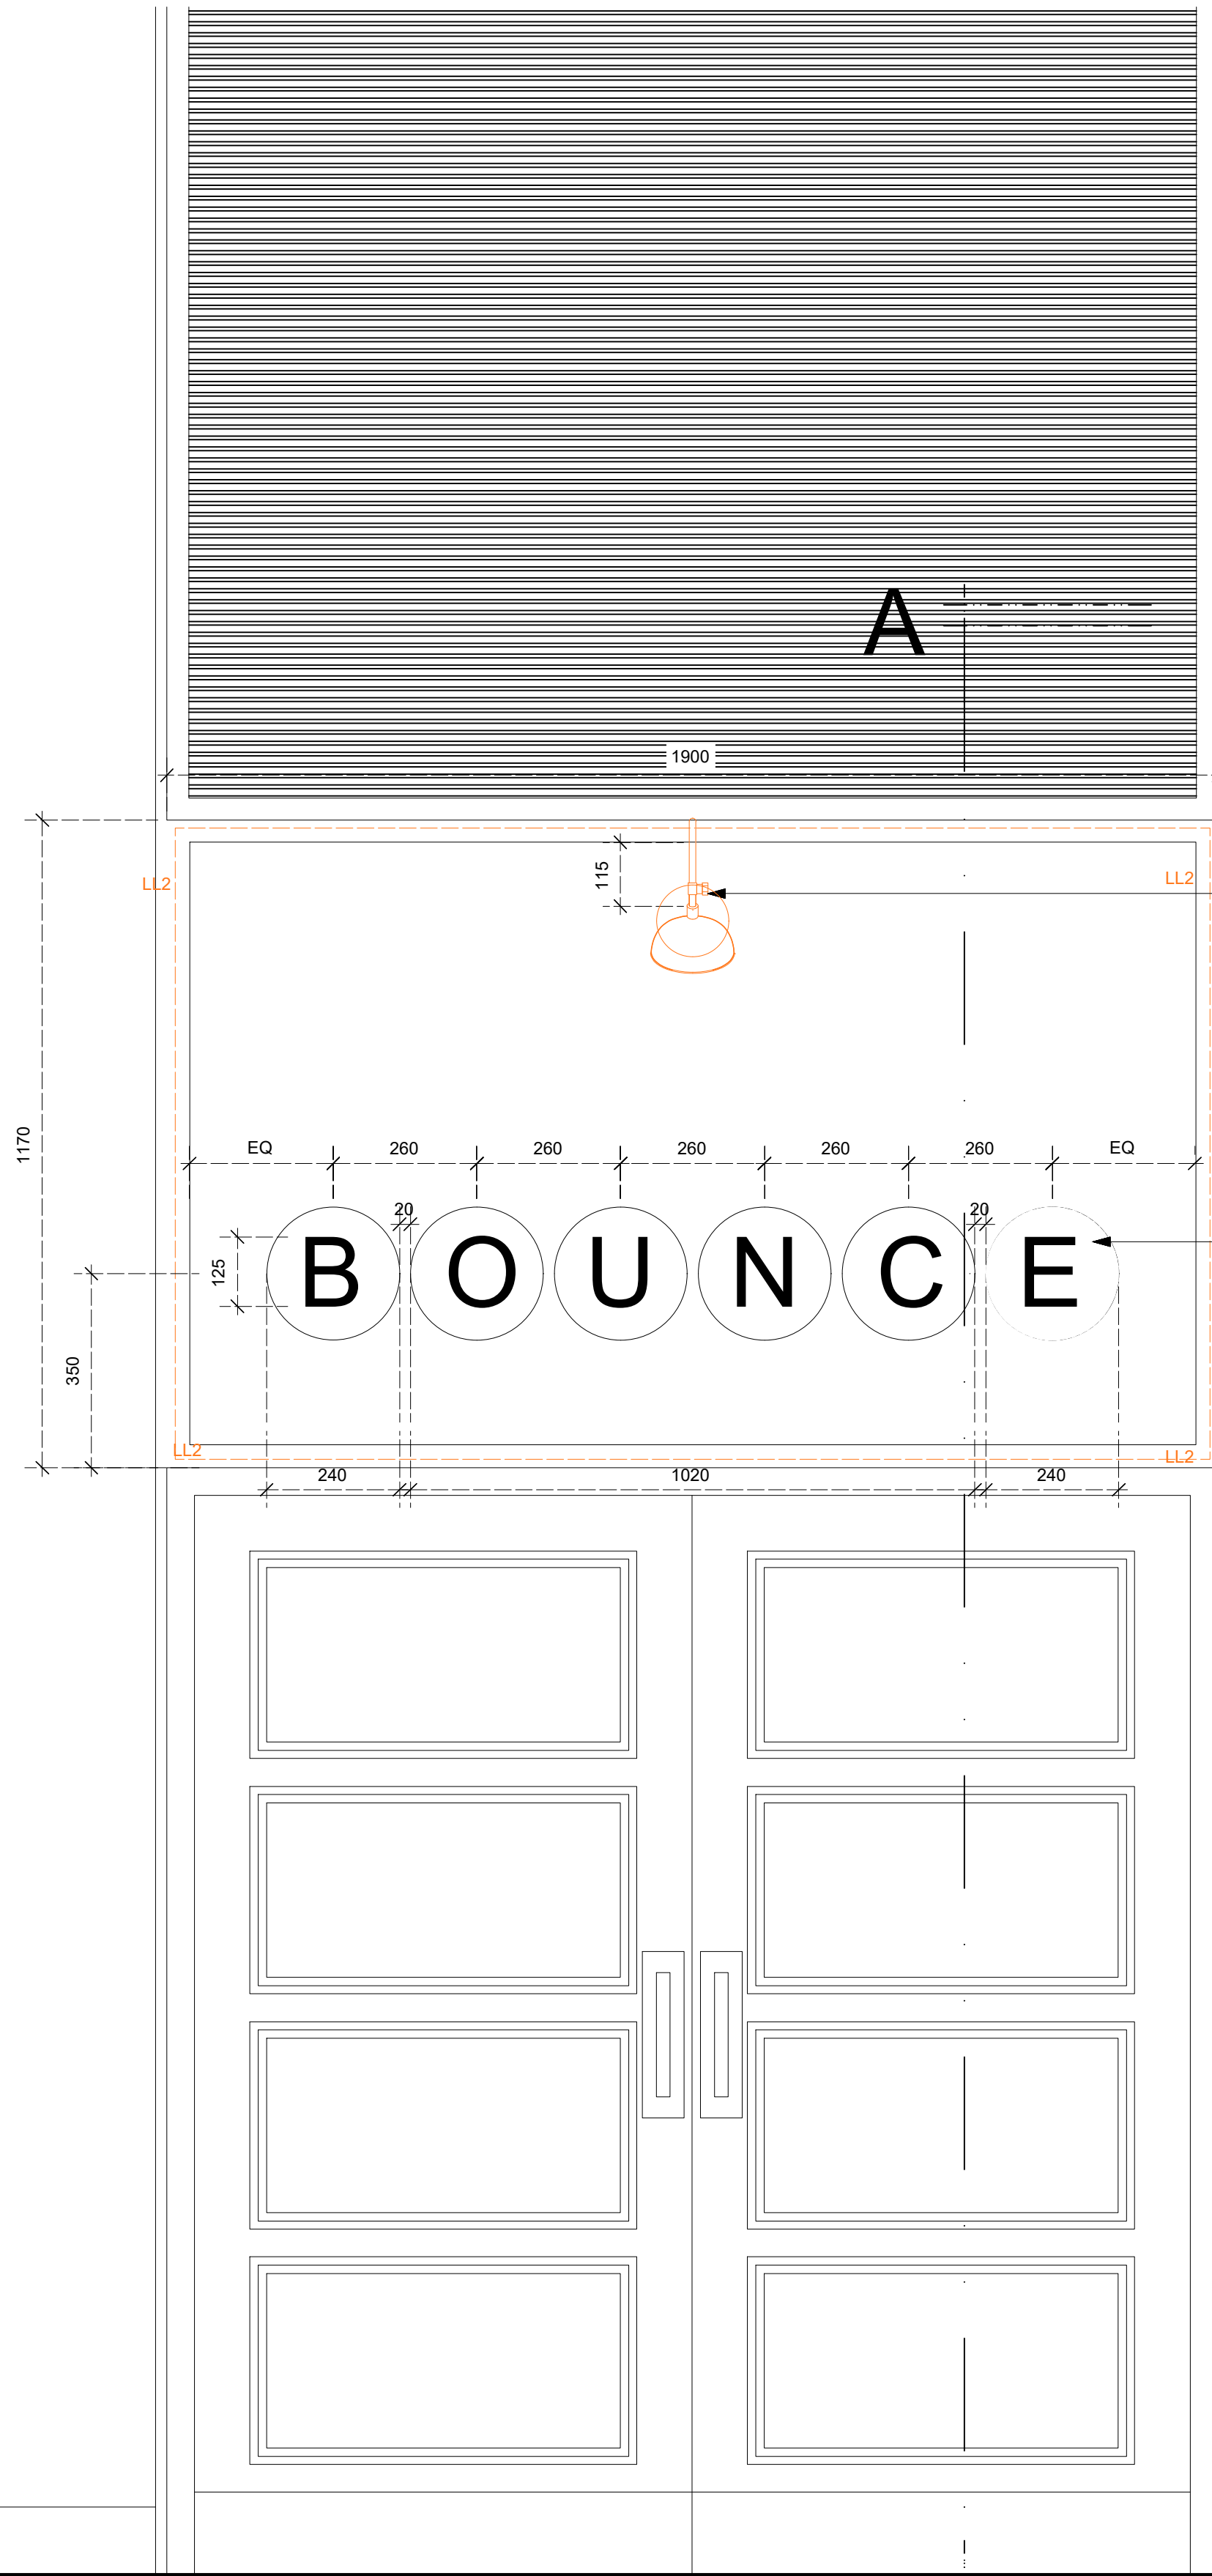


2 Entrance Front Elevation
Scale: 1:10

A

Wall mounted dimmable "Swan neck" light fixture. TBC

Wall mounted dimmable light fixture with Vinyl lettering spelling BOUNCE applied to the diffuser. Vinyl to be cut using 'Gotham Bold' Typeface

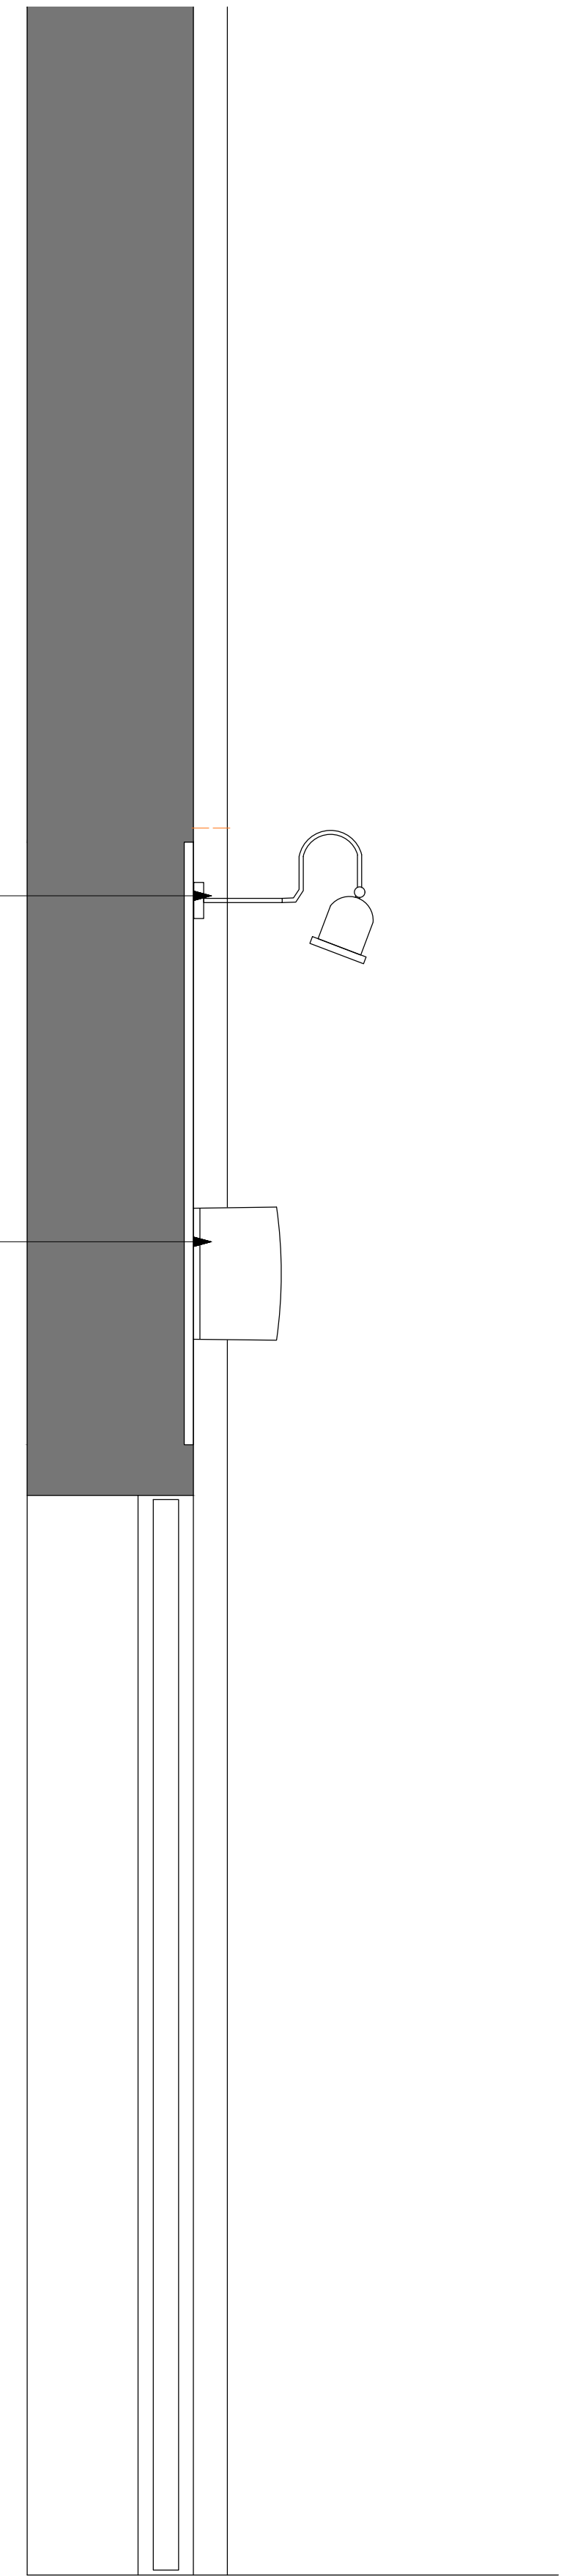

3 Shopfront Section A-A
Scale: 1:10

Origin:	<input type="checkbox"/> CAD	<input type="checkbox"/> IMAGE	<input type="checkbox"/> SURVEY
Status:	<input type="checkbox"/> For Information	<input type="checkbox"/> For Tender	
	<input type="checkbox"/> For Construction	<input type="checkbox"/> As Built Drawing	

Copyright of this drawing is owned by Focus Design Ltd - Do not reproduce, distribute without written consent.
All dimensions to be checked on site and any discrepancies notified prior to commencement of work.

FOCUS DESIGN Ltd
Hampshire House, 10 St Clements Street, Winchester SO23 9HH

•	•	•
•	•	•
•	•	•
DATES	REV	COMMENTS

SCALE: 1:10 @ A1
DATE: JAN '24
DRAWN BY: BCF

DRAWING TITLE:
EXISTING SHOPFRONT
PLANS AND ELEVATION

CLIENT:
STATE OF PLAY

PROJECT:
BOUNCE FARRINGTON
121 HOLBORN
LONDON
EC1N 2TD

BO004.24.P01

*

focus.