





DOWNLIGHT REFERENCE IMAGE  
X3 WALL LIGHTS MOUNTED TO FASCIA UNDER  
NEW ALUMINIUM AWNING  
LUMEN LEVEL IS 200 CANDELA  
IP65

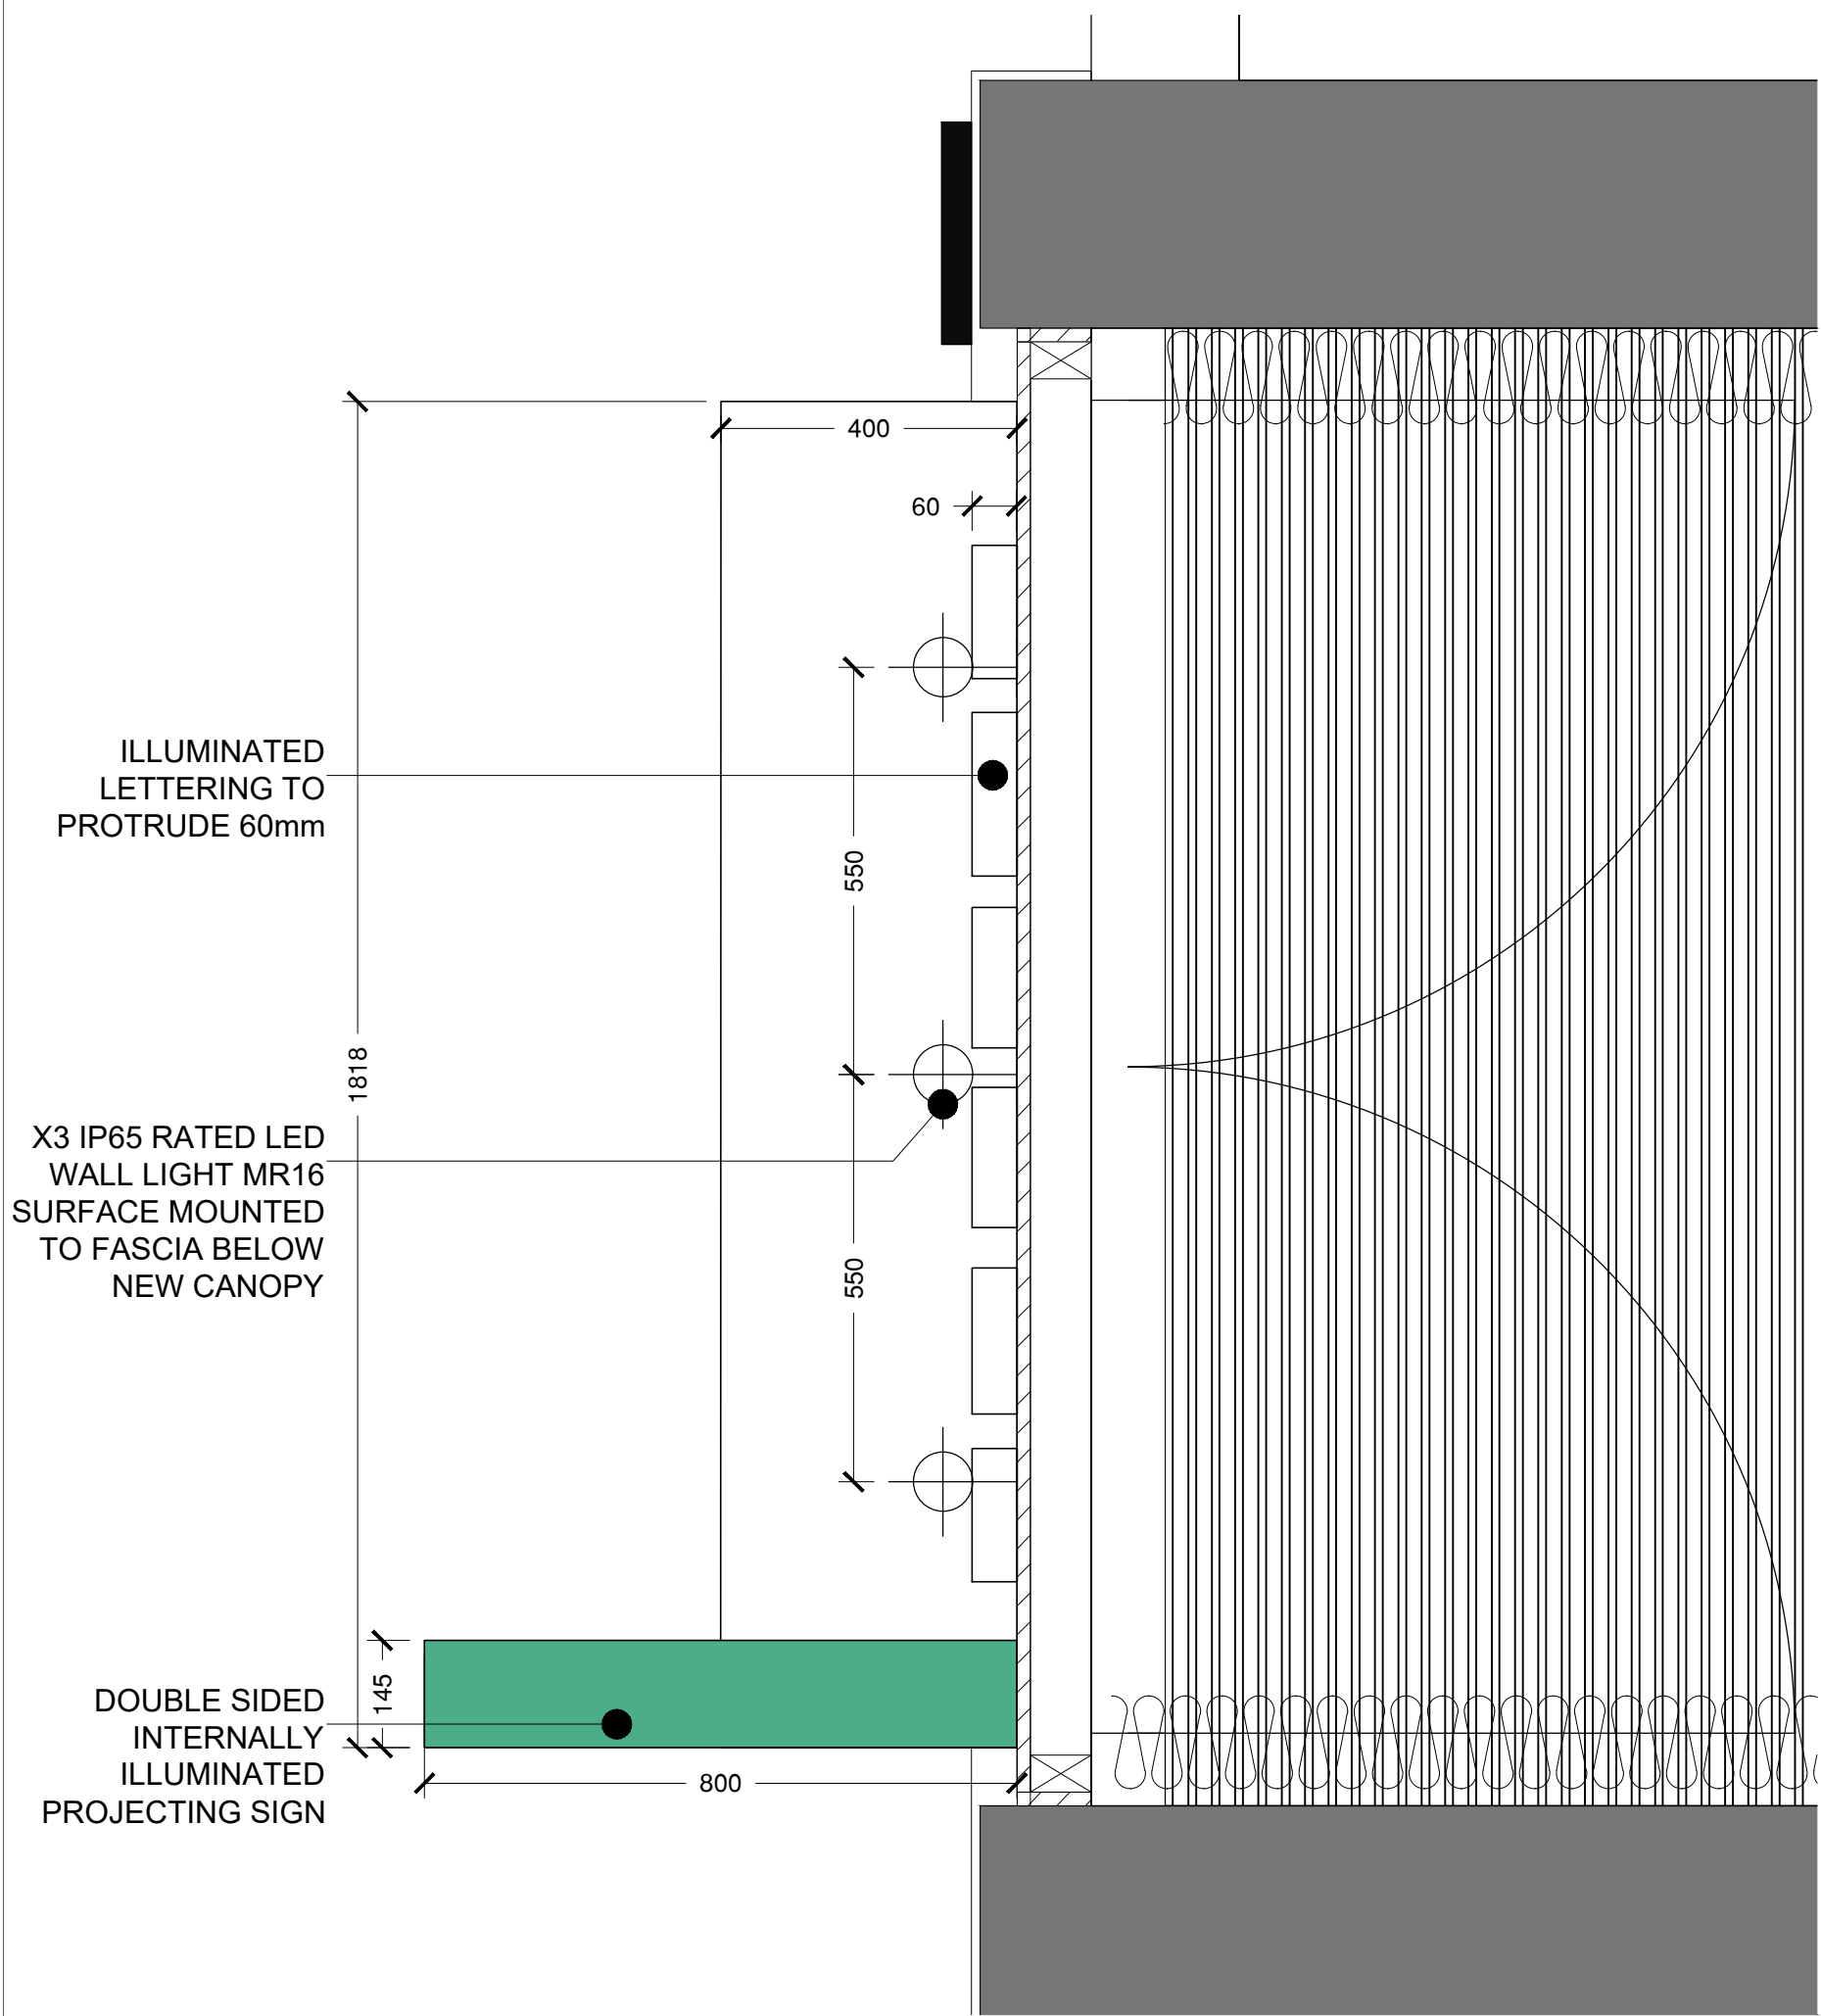

1 Section of Plan  
Scale: 1:10

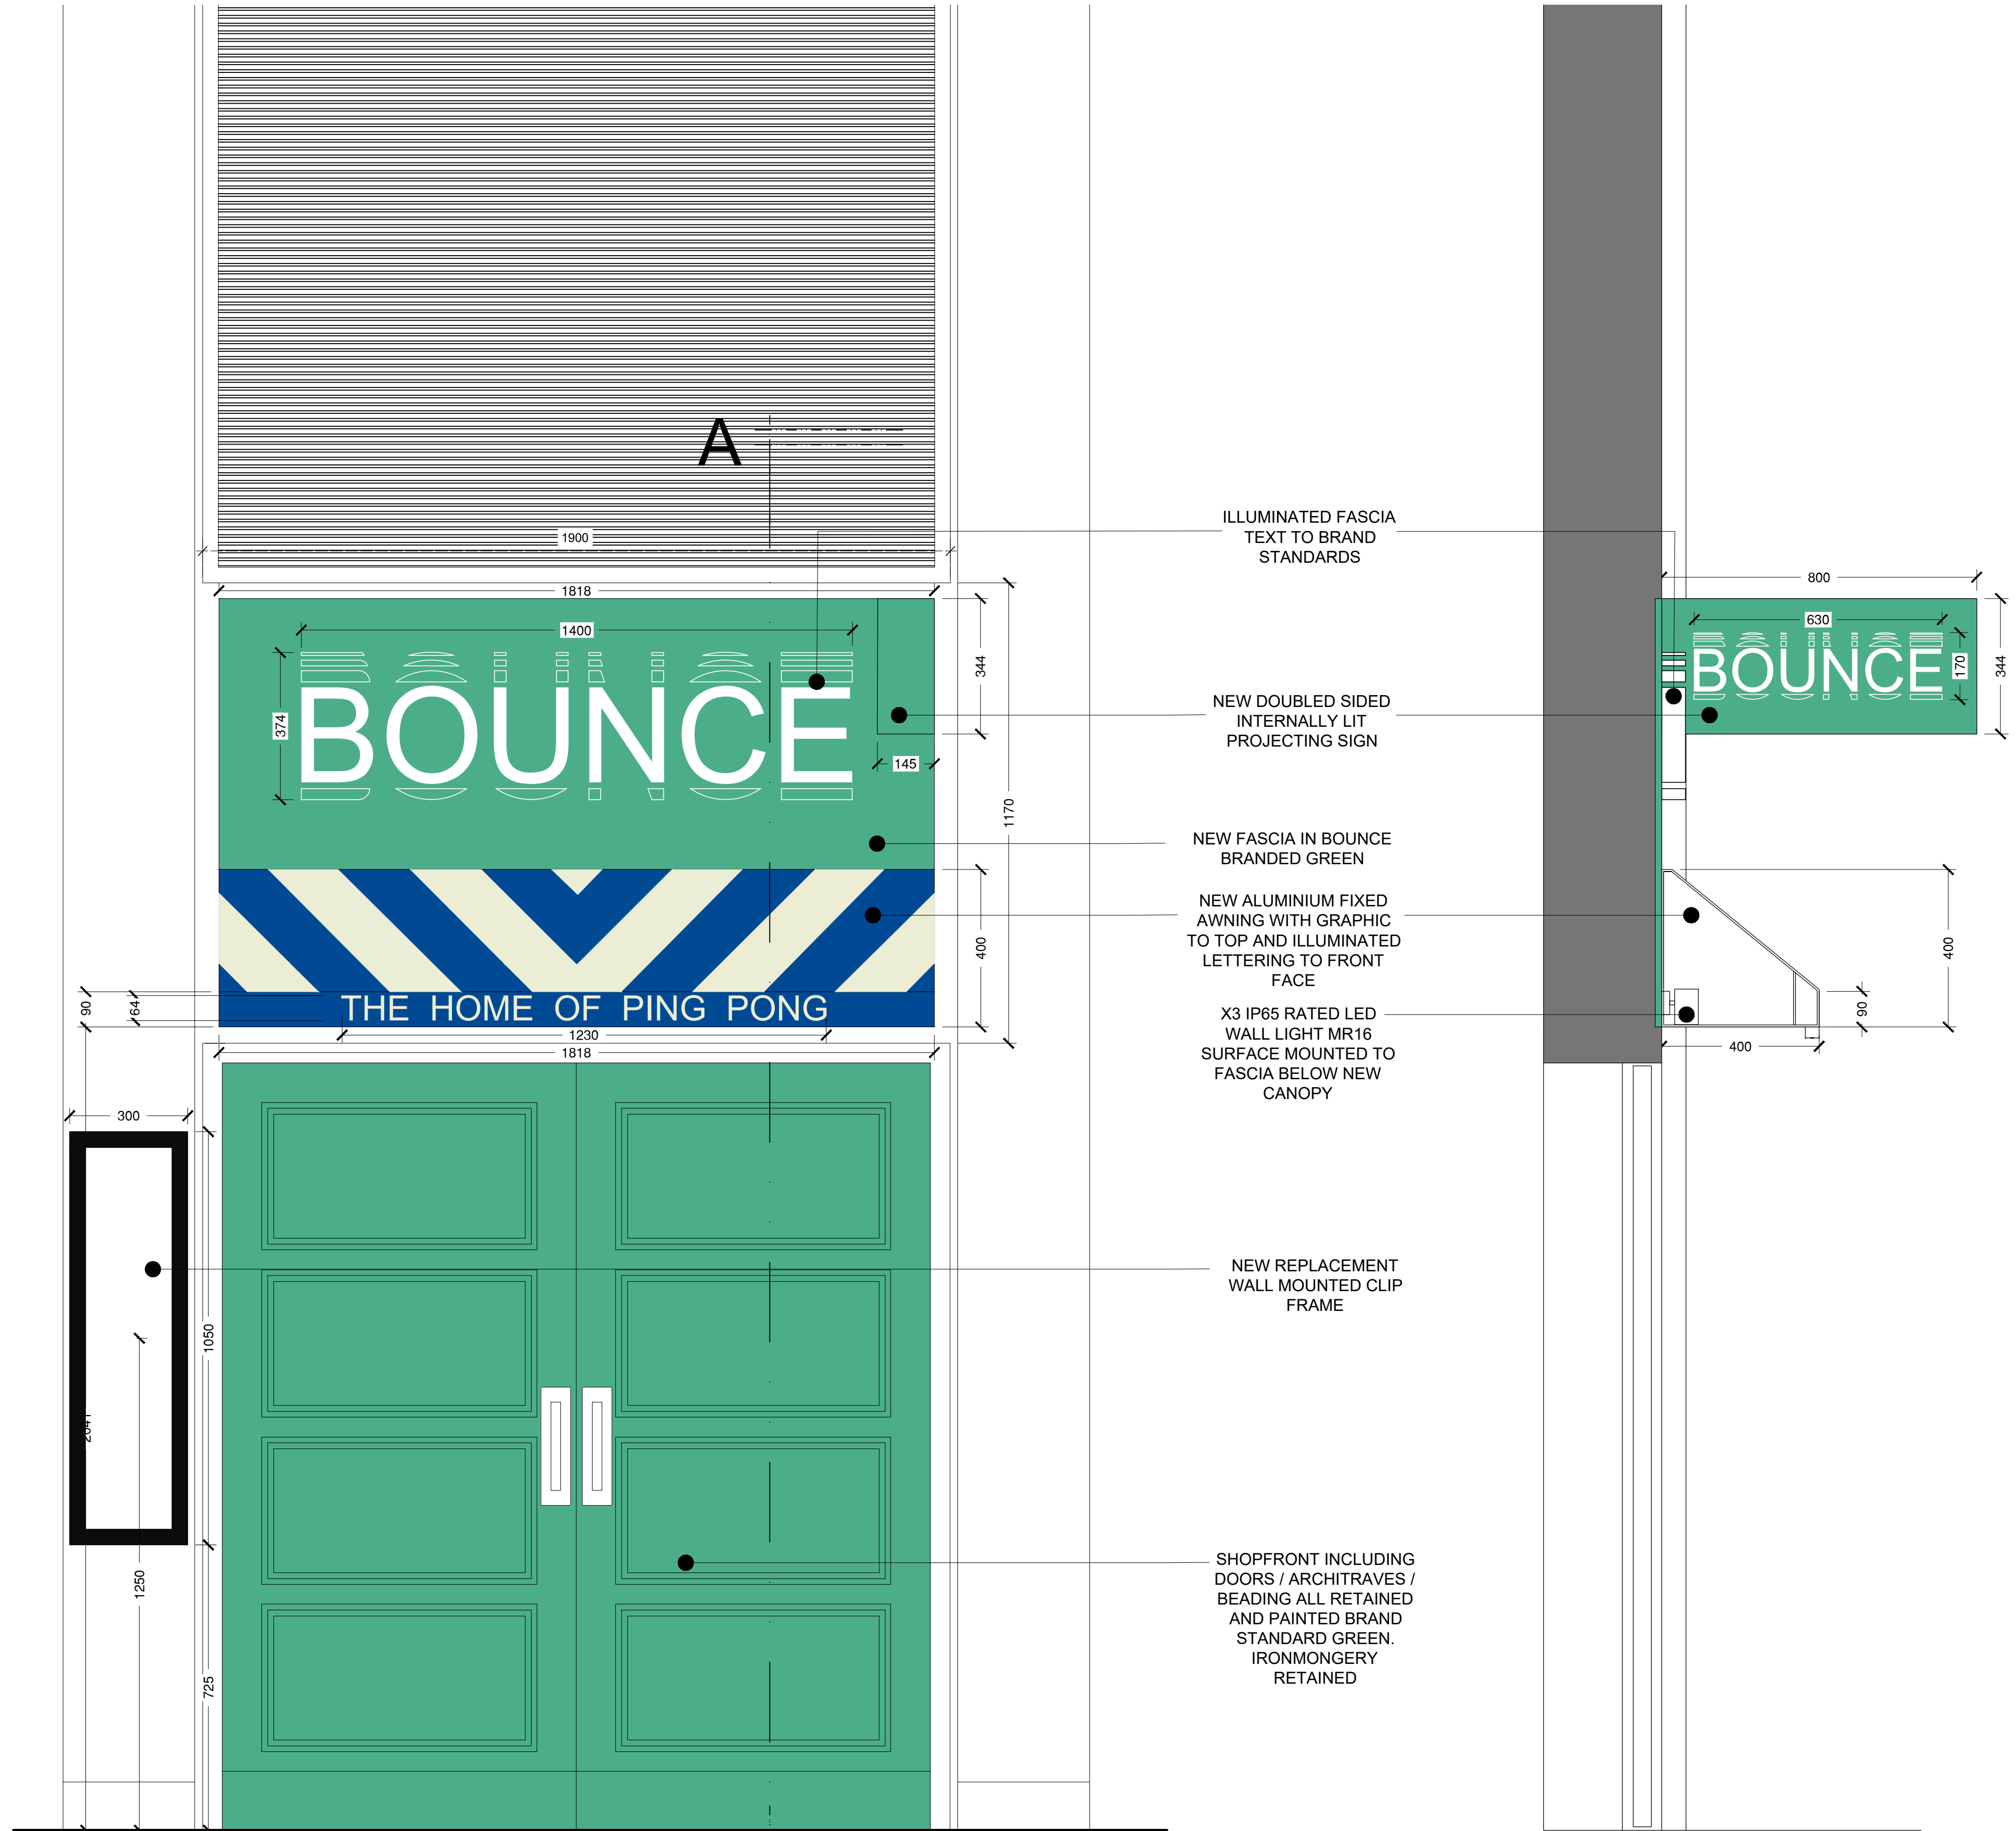

2 Entrance Front Elevation  
Scale: 1:10

A

3 Shopfront Section A-A  
Scale: 1:10