




Notes	
Revisions	
P1	230124 - Issued for Information
P2	230216 - Issued for Planning App
Architect MATHESON WHITELEY 29 Berkeley Road, London N8 8RU studio@mathesonwhiteley.com 07940422166	
Project 25A King Henrys Road, London NW3	
Format ISO A3	Scale 1:1250@A3
Status Planning	Date Jan 2024
Title Location Plan	
Drawing Number 001	Revision P2

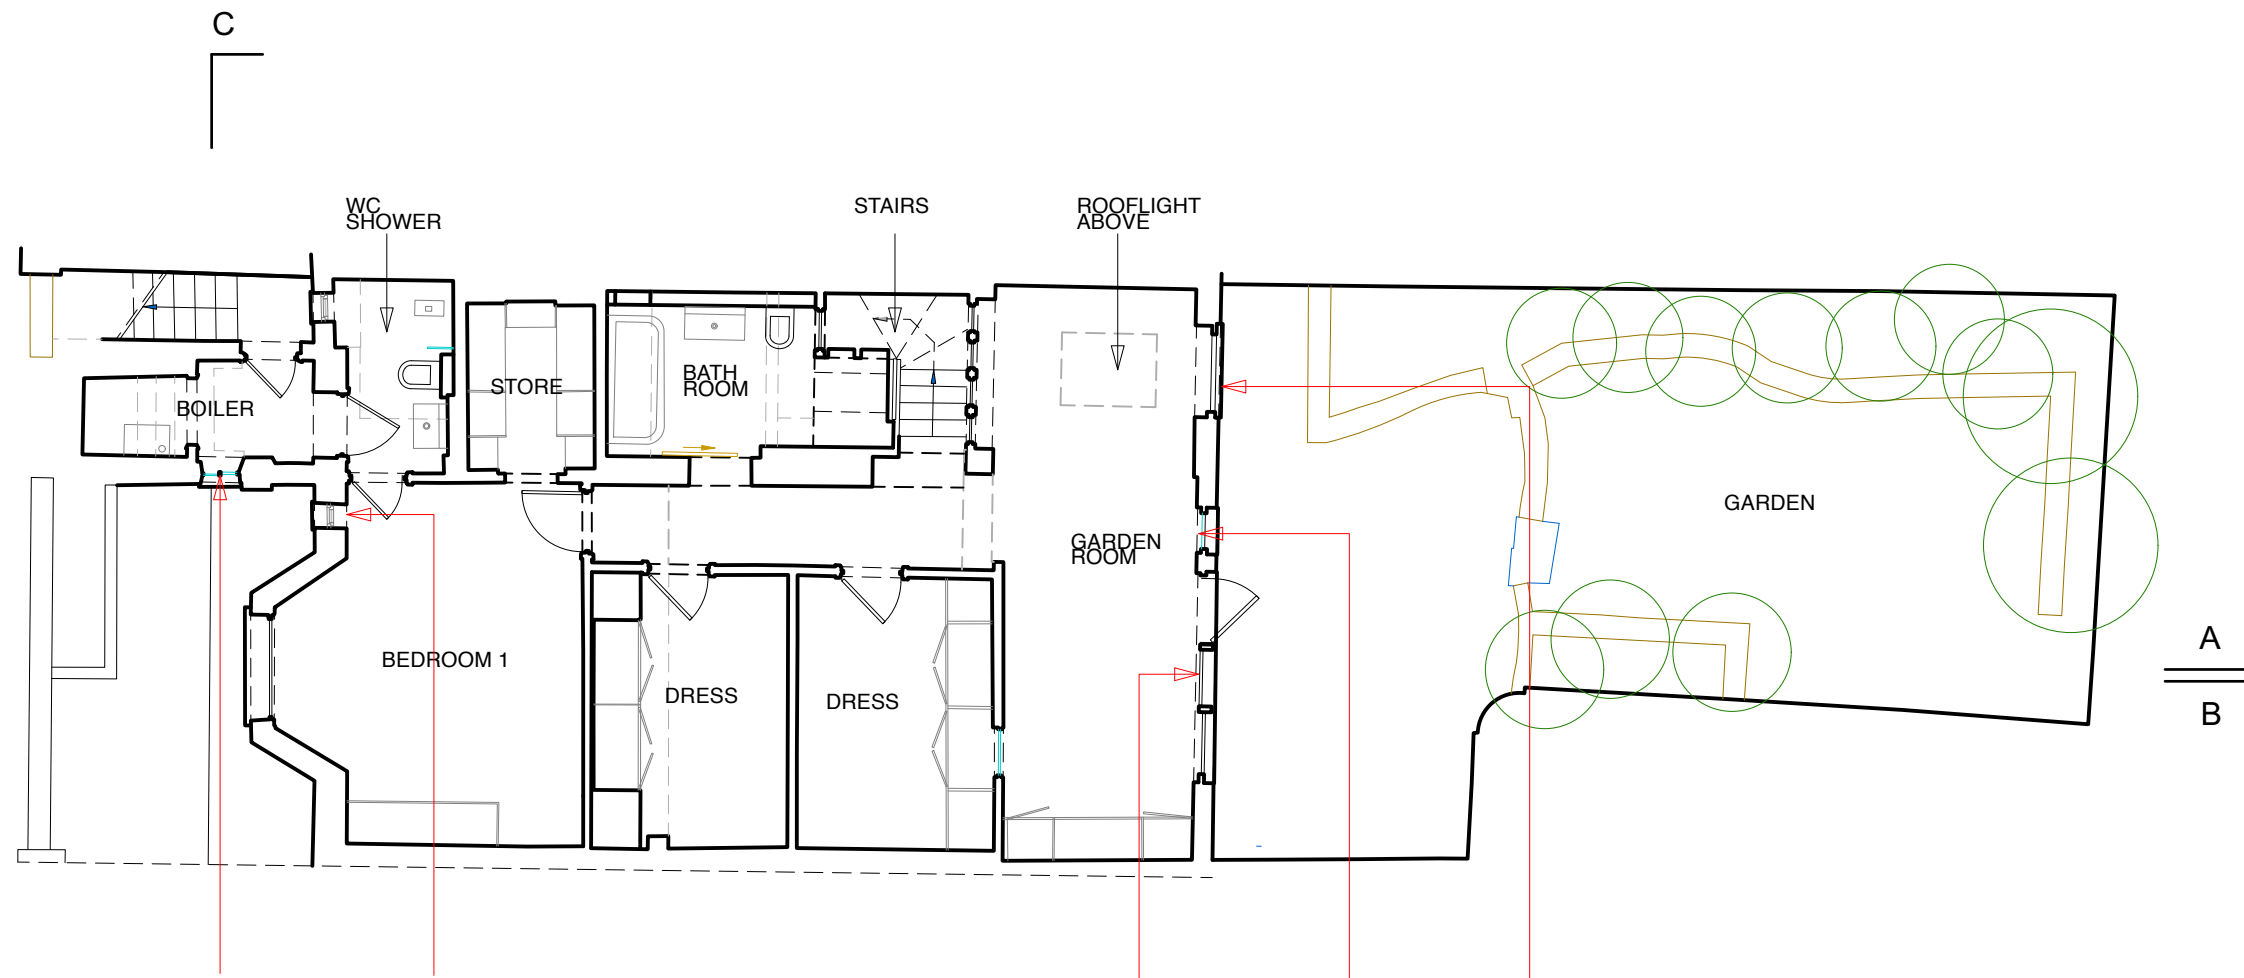


Existing single glazed metal framed window to be removed and infilled to match existing stucco band

Existing uPVC window to be removed and infilled to match existing stucco band


Metal framed door to be removed - opening to be adjusted in width

Metal framed door to be removed - opening to be infilled

Metal framed door to be removed - opening remains same size

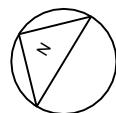

LOWER GRD FLOOR - Existing
1.100 @ A3

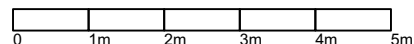

Notes

Revisions

P1 230124 - Issued for Information
P2 230216 - Issued for Planning App

Architect
MATHESON WHITELEY
29 Berkeley Road, London N8 8RU
studio@mathesonwhiteley.com
07940422166

Project
25A King Henrys Road, London NW3

Format
ISO A3

Scale
1.100@A3

Status
Planning


Date
Jan 2024

Title


Lower Ground Floor -
EXISTING

Drawing Number
100

Revision
P2

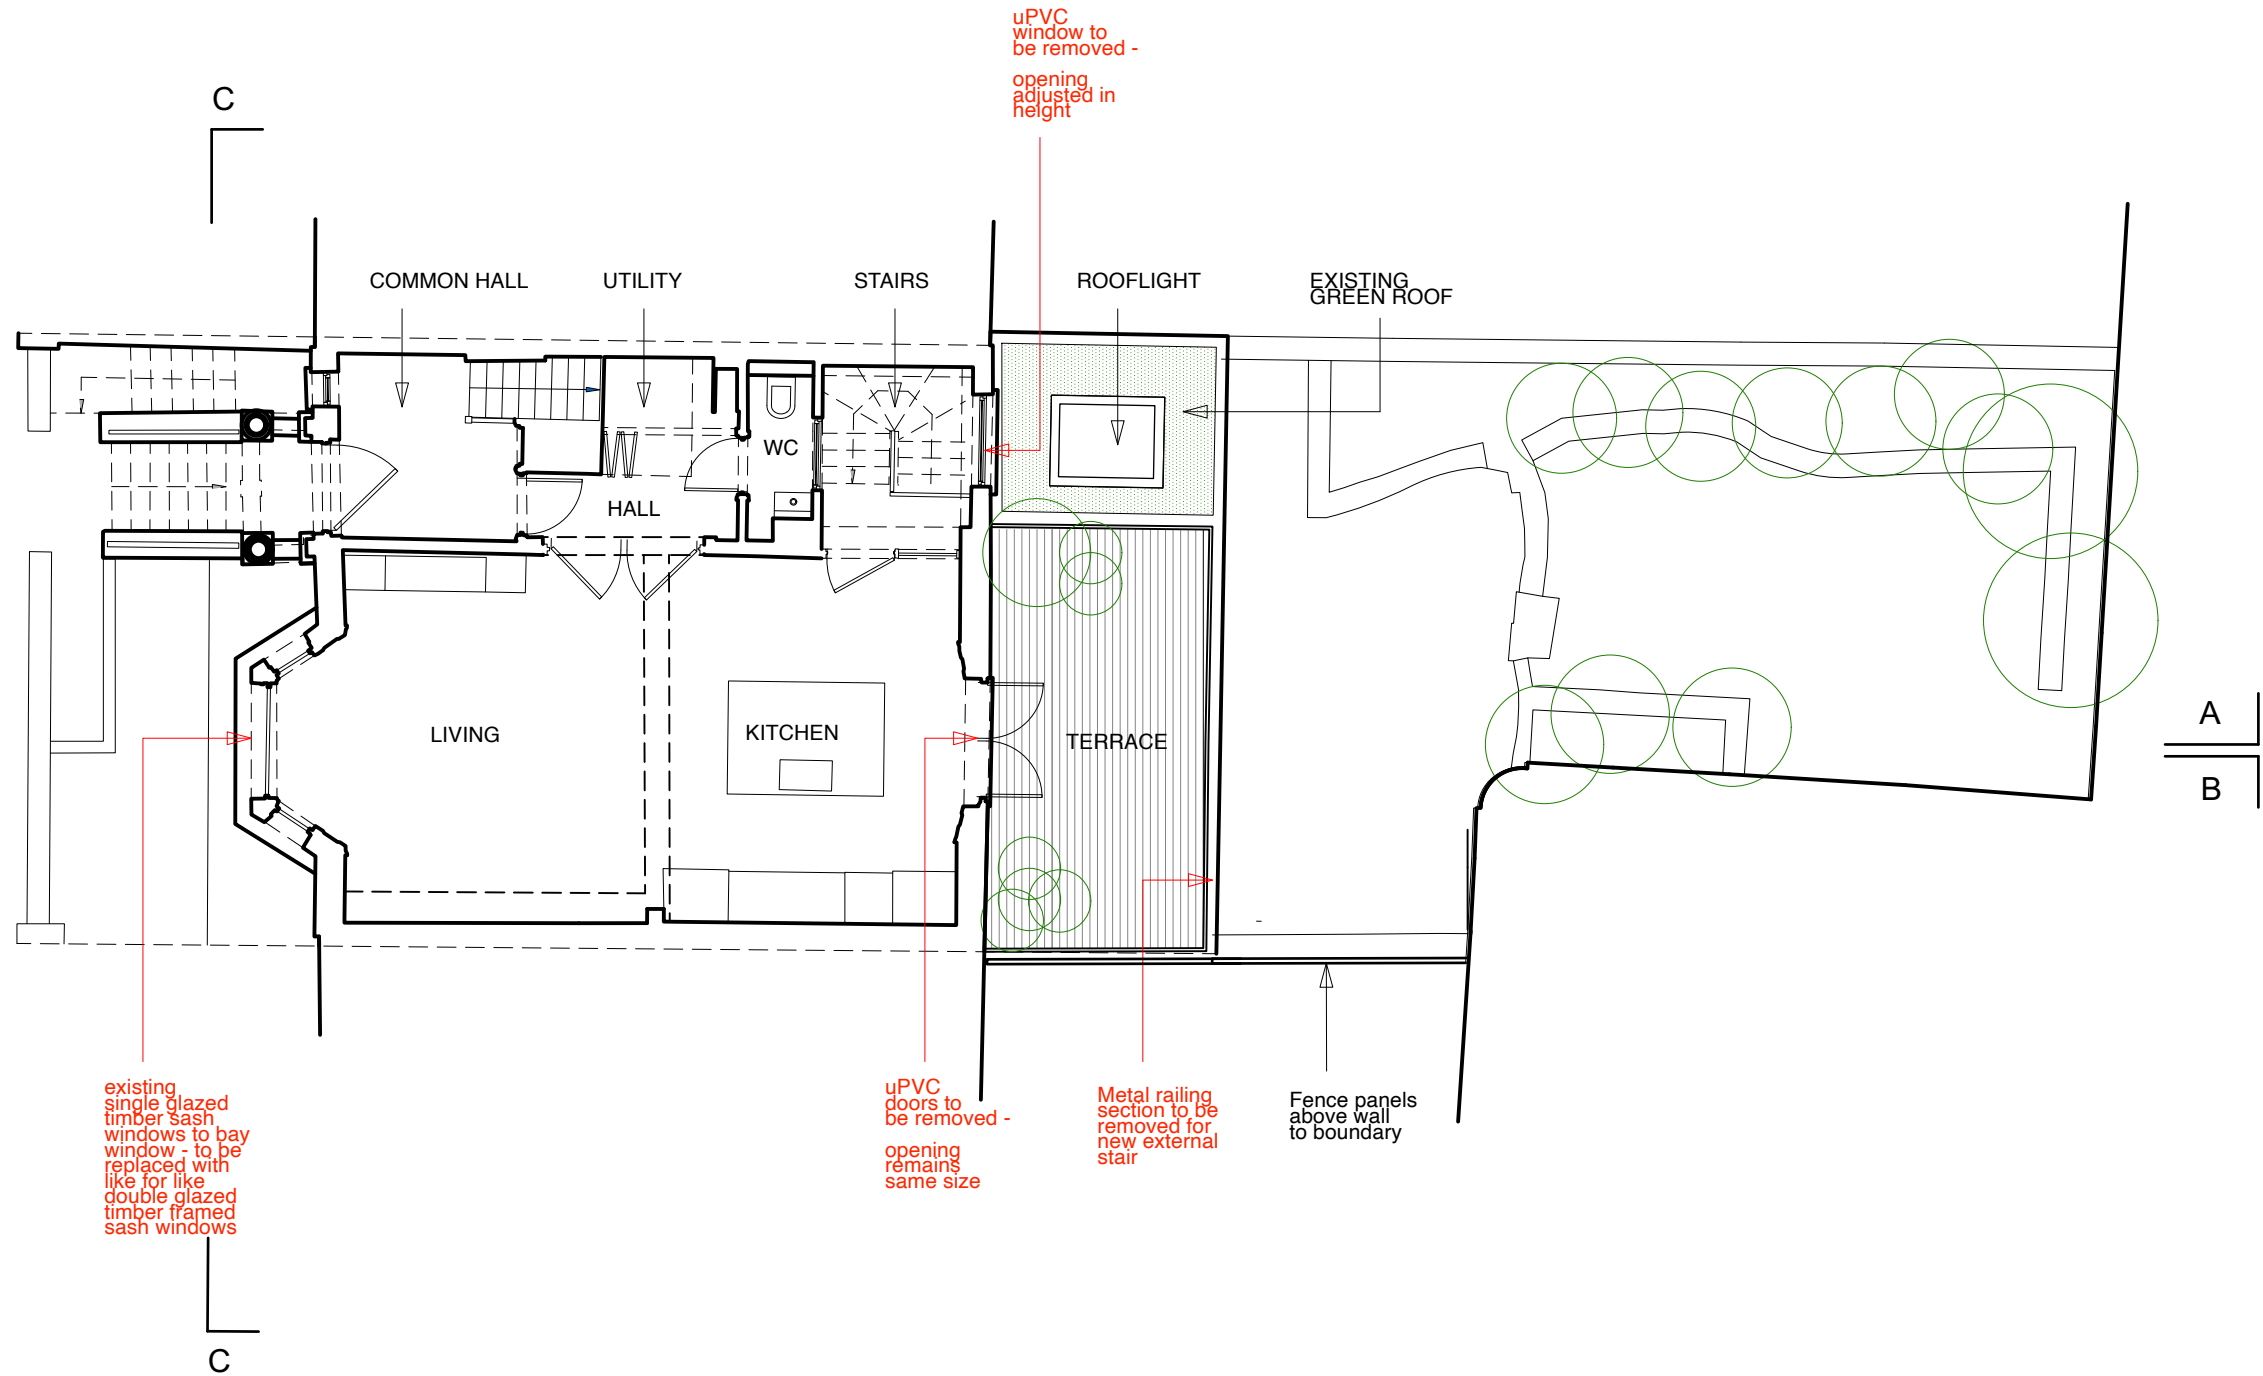

GROUND FLOOR - Existing
1.100 @ A3

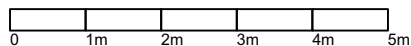

Notes

Revisions

- P1 230124 - Issued for Information
P2 230216 - Issued for Planning App

Architect
MATHESON WHITELEY
29 Berkeley Road, London N8 8RU
studio@mathesonwhiteley.com
07940422166

Project
25A King Henrys Road, London NW3

Format ISO A3	Scale 1.100@A3
Status Planning	Date Jan 2024

Title
**Ground Floor -
EXISTING**

Drawing Number 101	Revision P2
------------------------------	-----------------------



Notes

Revisions

- P1 230124 - Issued for Information
P2 230216 - Issued for Planning App

Architect
MATHESON WHITELEY
29 Berkeley Road, London N8 8RU
studio@mathesonwhiteley.com
07940422166

Project
25A King Henrys Road, London NW3

Format
ISO A3

Scale
1.100@A3

Status
Planning

Date
Jan 2024

Title
Front Elevation -
EXISTING

Drawing Number


300

Revision

P2



REAR ELEVATION (SOUTH) - Existing
1.100 @ A3

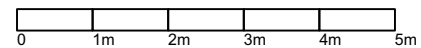

uPVC
doors to
be removed -
opening
remains
sam size

Metal railing
section to be
removed for
new external
stair

Metal framed
door to be
removed -
opening to be
adjusted in
width

Metal framed
door to be
removed -
opening to be
infilled

Metal framed
door to be
removed -
opening
remains
same size

uPVC
window to
be removed -
window cill
to be lowered

Notes

Revisions

P1 230124 - Issued for Information
P2 230216 - Issued for Planning App

Architect
MATHESON WHITELEY
29 Berkeley Road, London N8 8RU
studio@mathesonwhiteley.com
07940422166

Project
25A King Henrys Road, London NW3

Format
ISO A3

Scale
1.100@A3

Status
Planning

Date
Jan 2024


Title
Rear Elevation -
EXISTING

Drawing Number


301

Revision


P2

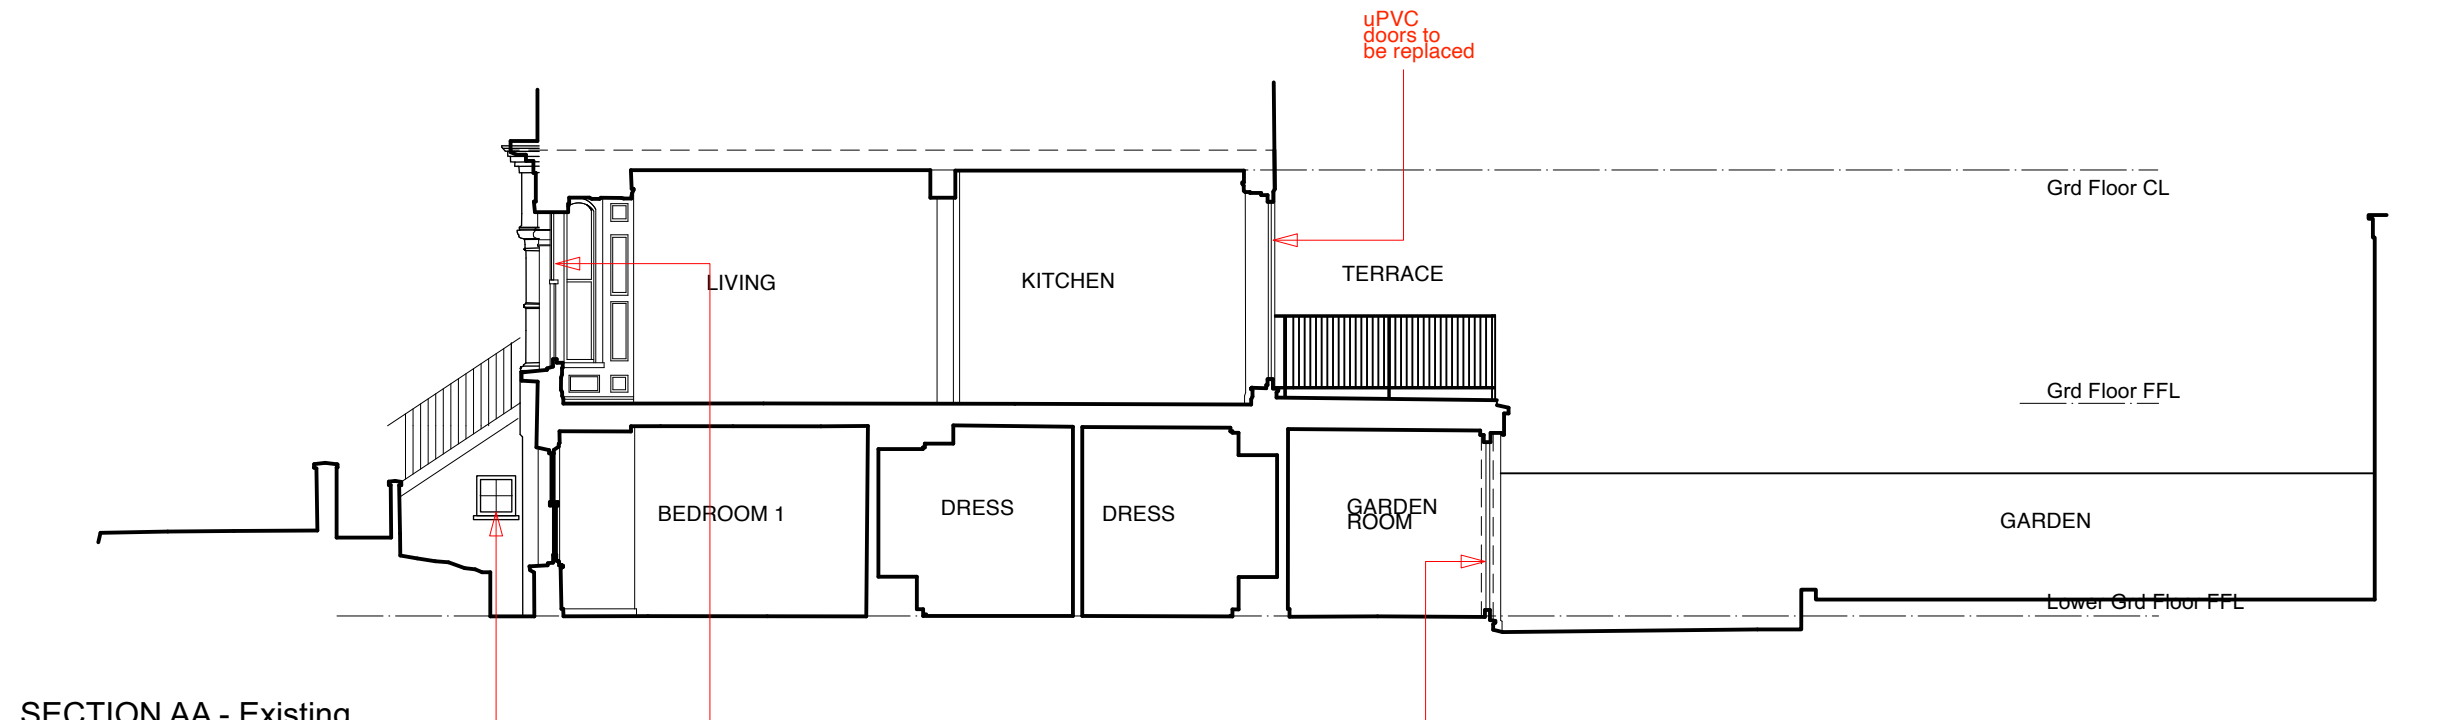

SECTION AA - Existing
1.100 @ A3

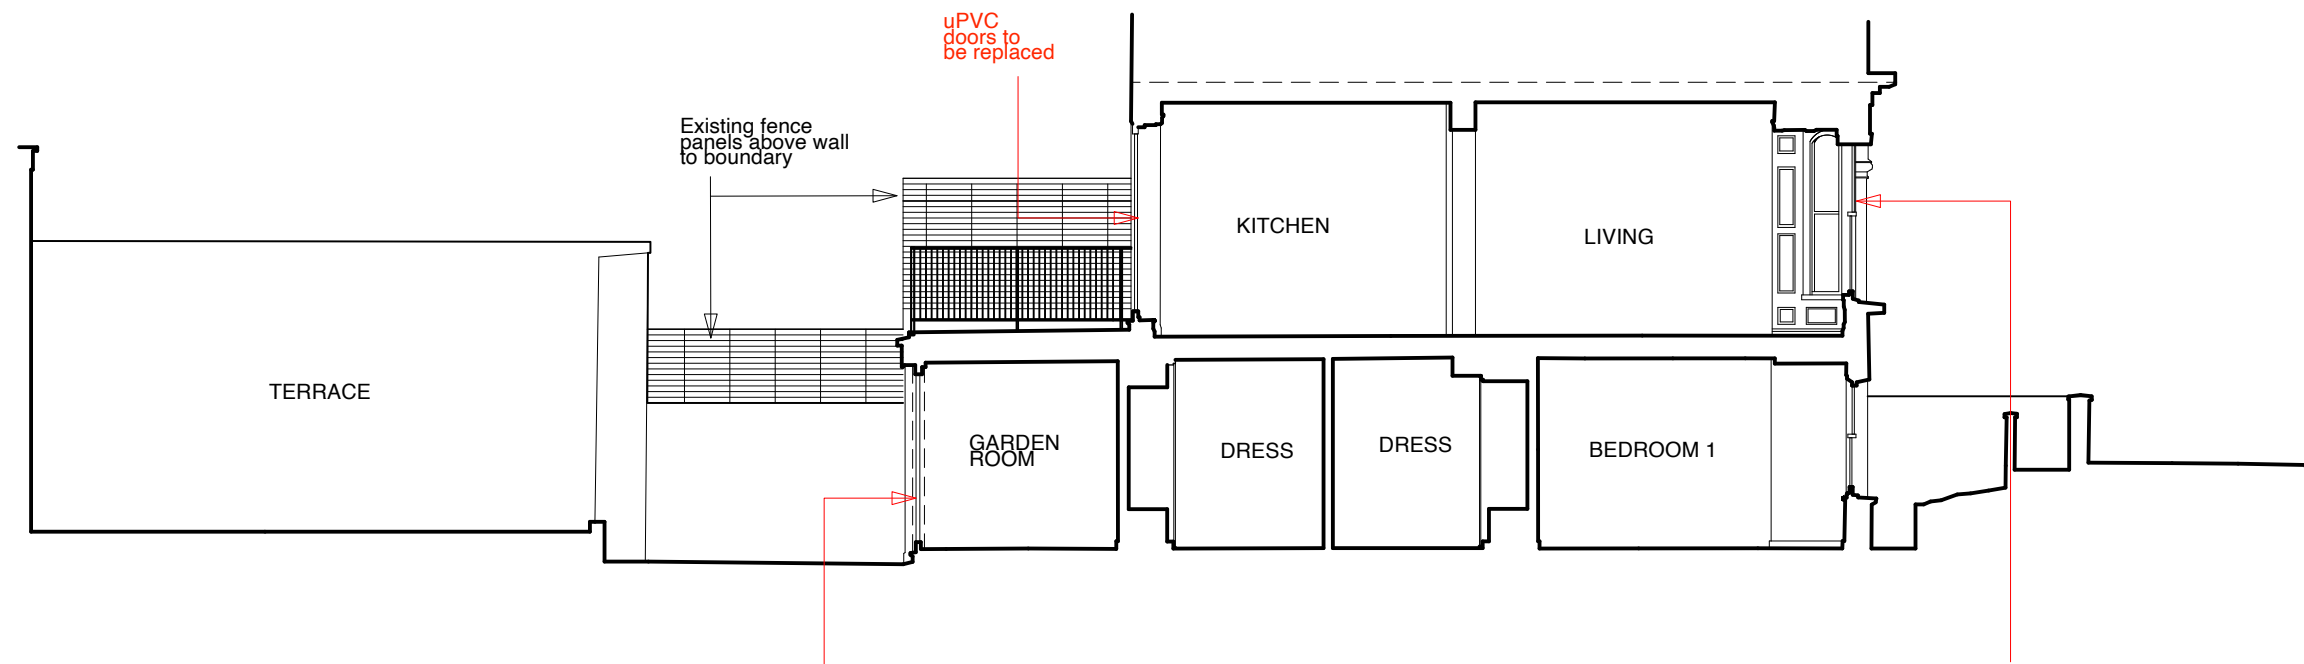

SECTION BB - Existing
1.100 @ A3

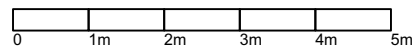

Notes

Revisions

P1 230124 - Issued for Information
P2 230216 - Issued for Planning App

Architect
MATHESON WHITELEY
29 Berkeley Road, London N8 8RU
studio@mathesonwhiteley.com
07940422166

Project
25A King Henrys Road, London NW3

Format
ISO A3

Scale
1.100@A3

Status
Planning

Date
Jan 2024

Title
Sections AA / BB -
EXISTING

Drawing Number


302

Revision

P2



SECTION CC - Existing
1.100 @ A3

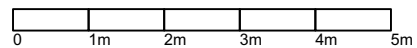

Notes

Revisions

- P1 230124 - Issued for Information
P2 230216 - Issued for Planning App

Architect
MATHESON WHITELEY
29 Berkeley Road, London N8 8RU
studio@mathesonwhiteley.com
07940422166

Project
25A King Henrys Road, London NW3

Format
ISO A3

Scale
1.100@A3

Status
Planning

Date
Jan 2024

Title
Section CC -
EXISTING

Drawing Number
303

Revision