




LOWER GRD FLOOR - Proposed
1.100 @ A3

 

Notes	
Revisions	
P1	230124 - Issued for Information
P2	230216 - Issued for Planning App
Architect MATHESON WHITELEY 29 Berkeley Road, London N8 8RU studio@mathesonwhiteley.com 07940422166	
Project 25A King Henrys Road, London NW3	
Format ISO A3	Scale 1.100@A3
Status Planning	Date Jan 2024
Title Lower Ground Floor - PROPOSED	
Drawing Number 110	Revision P2

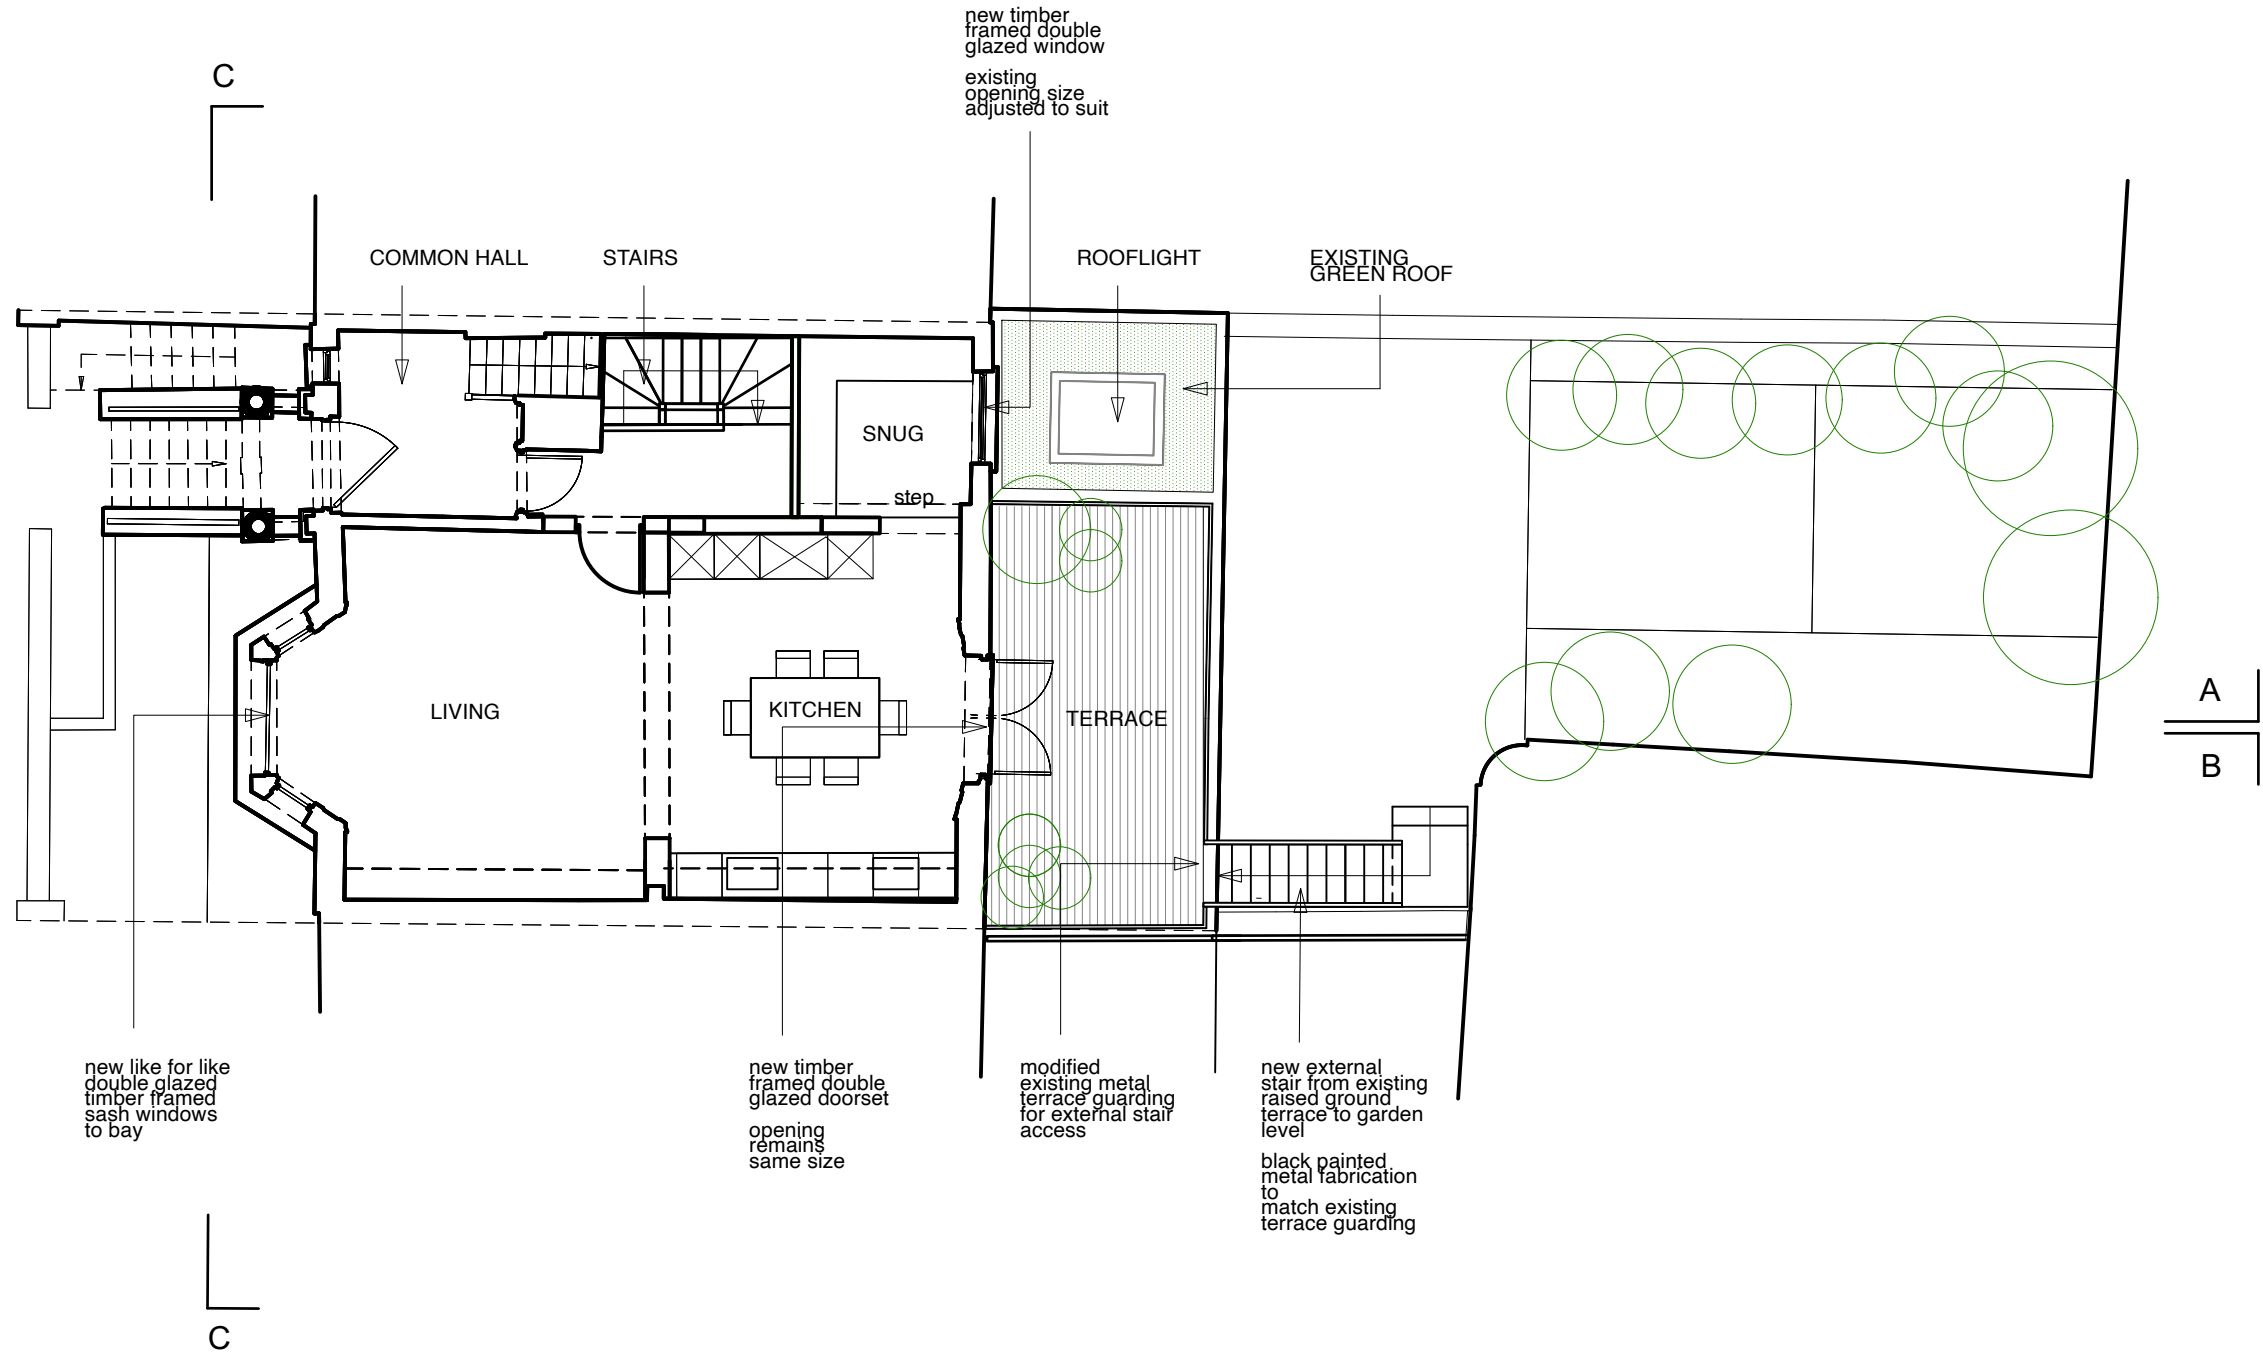

GROUND FLOOR - Proposed
1.100 @ A3

 

Notes

Revisions
P1 230124 - Issued for Information
P2 230216 - Issued for Planning App

Architect
MATHESON WHITELEY
29 Berkeley Road, London N8 8RU
studio@mathesonwhiteley.com
07940422166

Project
25A King Henrys Road, London NW3

Format
ISO A3

Scale
1.100@A3

Status
Planning

Date
Jan 2024

Title
Ground Floor -
PROPOSED

Drawing Number
111

Revision
P2



Notes

Revisions

- P1 230124 - Issued for Information
P2 230216 - Issued for Planning App

Architect
MATHESON WHITELEY
29 Berkeley Road, London N8 8RU
studio@mathesonwhiteley.com
07940422166

Project
25A King Henrys Road, London NW3

Format
ISO A3

Scale
1.100@A3

Status

Date
Jan 2024

Title

Front Elevation -
PROPOSED

Drawing Number
310

Revision
P2

Notes

Revisions

- P1 230124 - Issued for Information
P2 230216 - Issued for Planning App

Architect
MATHESON WHITELEY
29 Berkeley Road, London N8 8RU
studio@mathesonwhiteley.com
07940422166

Project
25A King Henrys Road, London NW3

Format
ISO A3

Scale
1:100@A3

Status

Date
Jan 2024

Title
Rear Elevation -
PROPOSED




Drawing Number

Revision

311

P2




 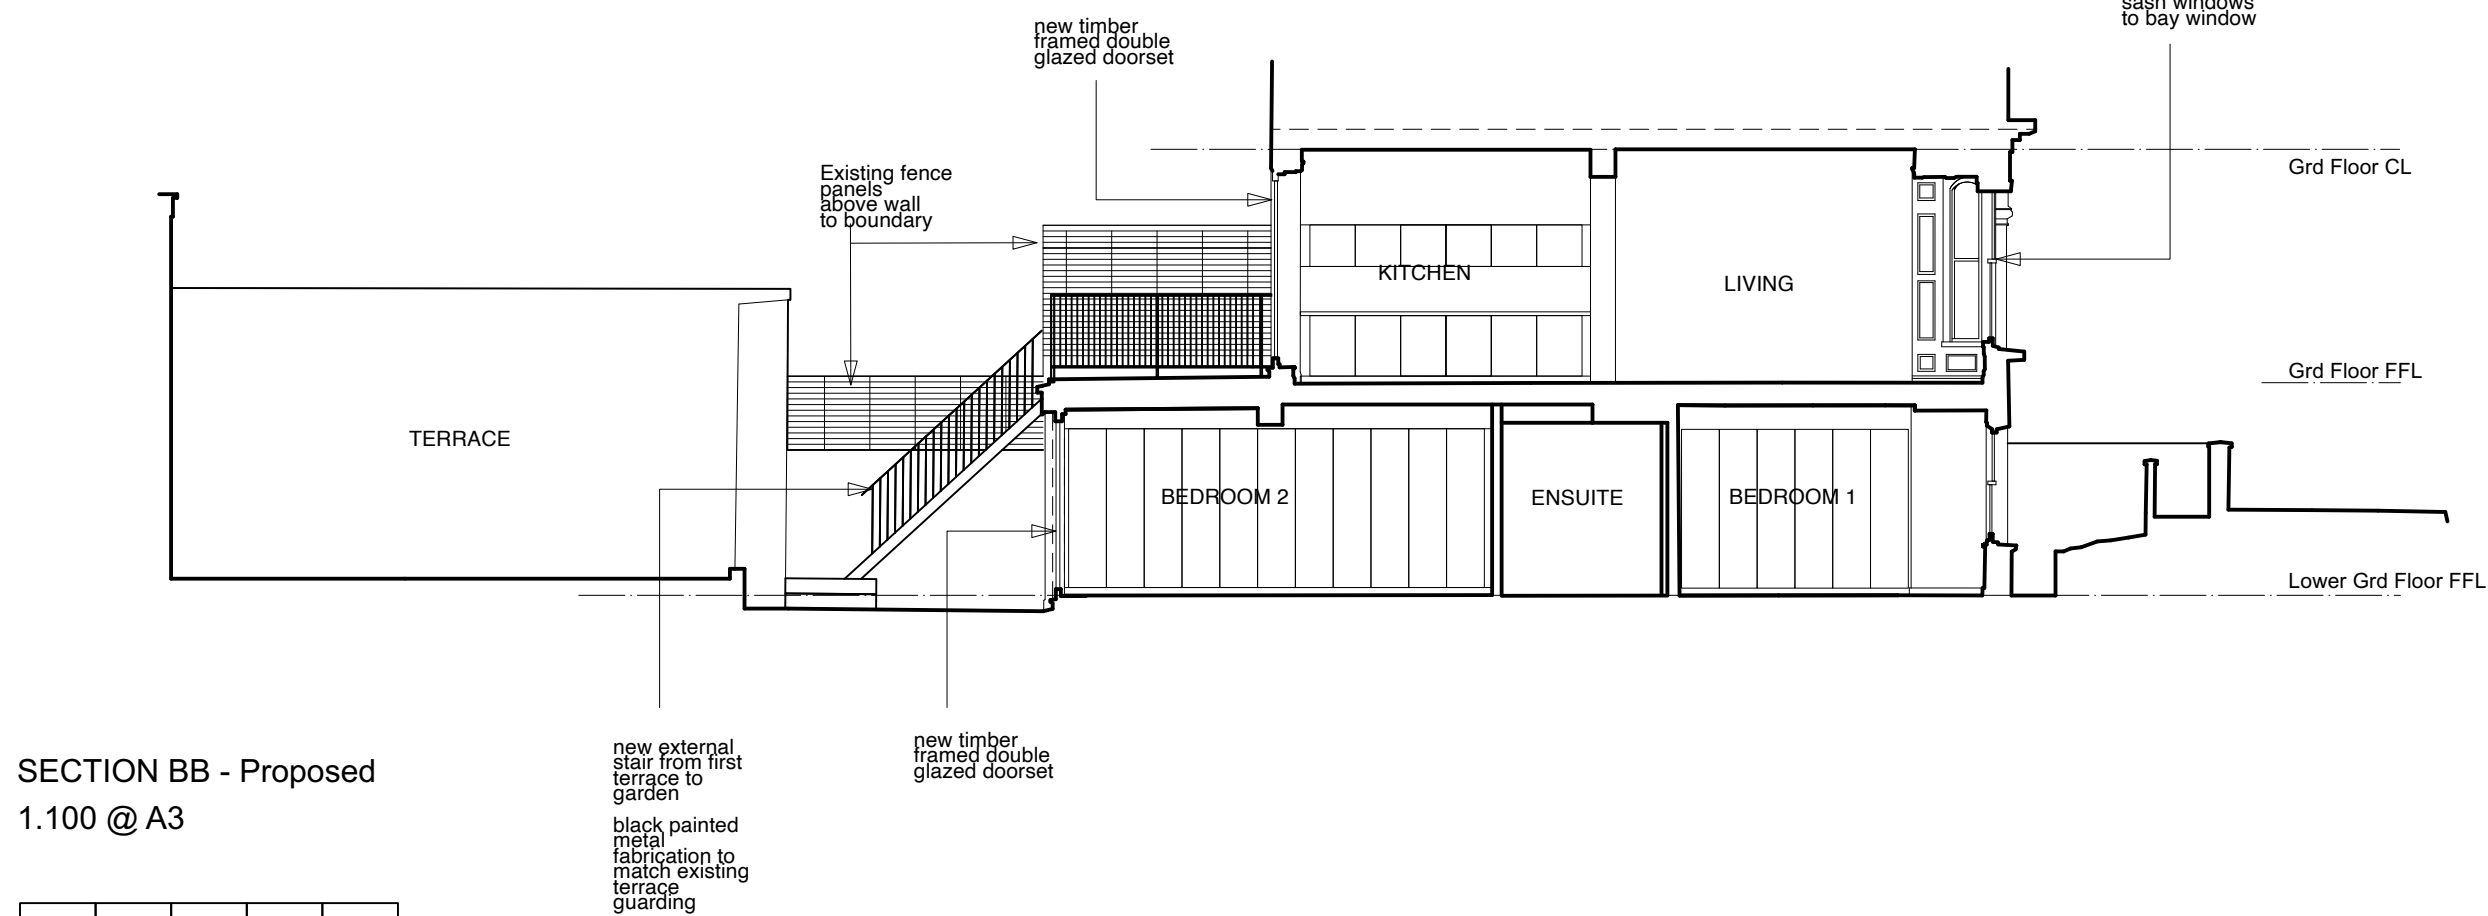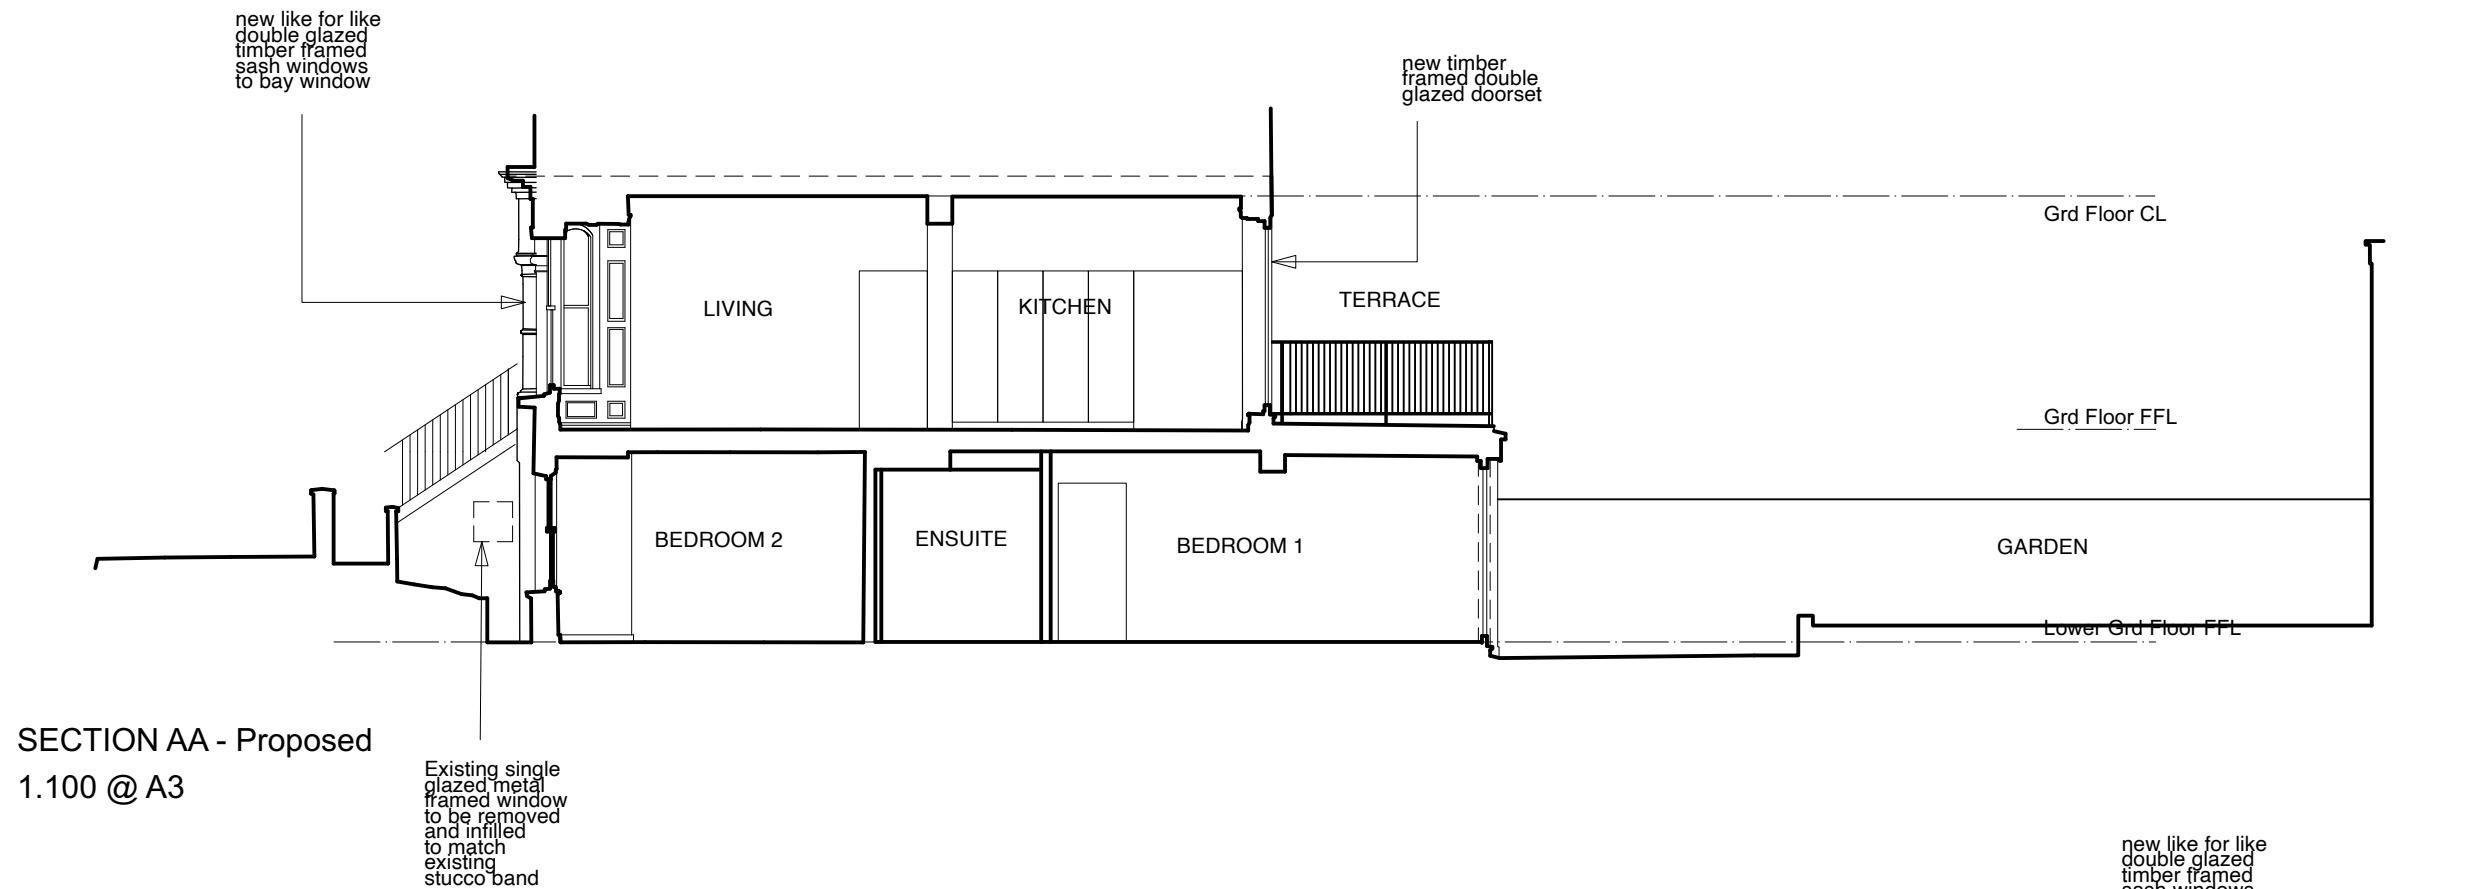

Notes	
Revisions	
P1	230124 - Issued for Information
P2	230216 - Issued for Planning App
Architect MATHESON WHITELEY 29 Berkeley Road, London N8 8RU studio@mathesonwhiteley.com 07940422166	
Project 25A King Henrys Road, London NW3	
Format ISO A3	Scale 1.100@A3
Status Planning	Date Jan 2024
Title Sections AA / BB - PROPOSED	
Drawing Number 312	Revision P2



SECTION CC - Proposed
1.100 @ A3

 

Notes

Revisions

- P1 230124 - Issued for Information
P2 230216 - Issued for Planning App

Architect
MATHESON WHITELEY
29 Berkeley Road, London N8 8RU
studio@mathesonwhiteley.com
07940422166

Project
25A King Henrys Road, London NW3

Format
ISO A3

Scale
1.100@A3

Status
Planning

Date
Jan 2024

Title

Section CC -
PROPOSED

Drawing Number

313

Revision

P2