

STUDIO XM

Project Name: Akatuki

Design: Studio XM

222 Kensal Rd, Unit 112  
London, W10 5BN

Owners:

Site Address: 30 Great Queen Street  
London, WC2B 5BB

Drawing Status: Planning Application

Drawing Title: Existing Exterior Elevation

Date: 19/02/2024


Drawn By: TM Check By:

Scale: 1:100 @ A3

Sheet No. A302

Revision:

Revision Detail: 00 Date: 00/00/0000

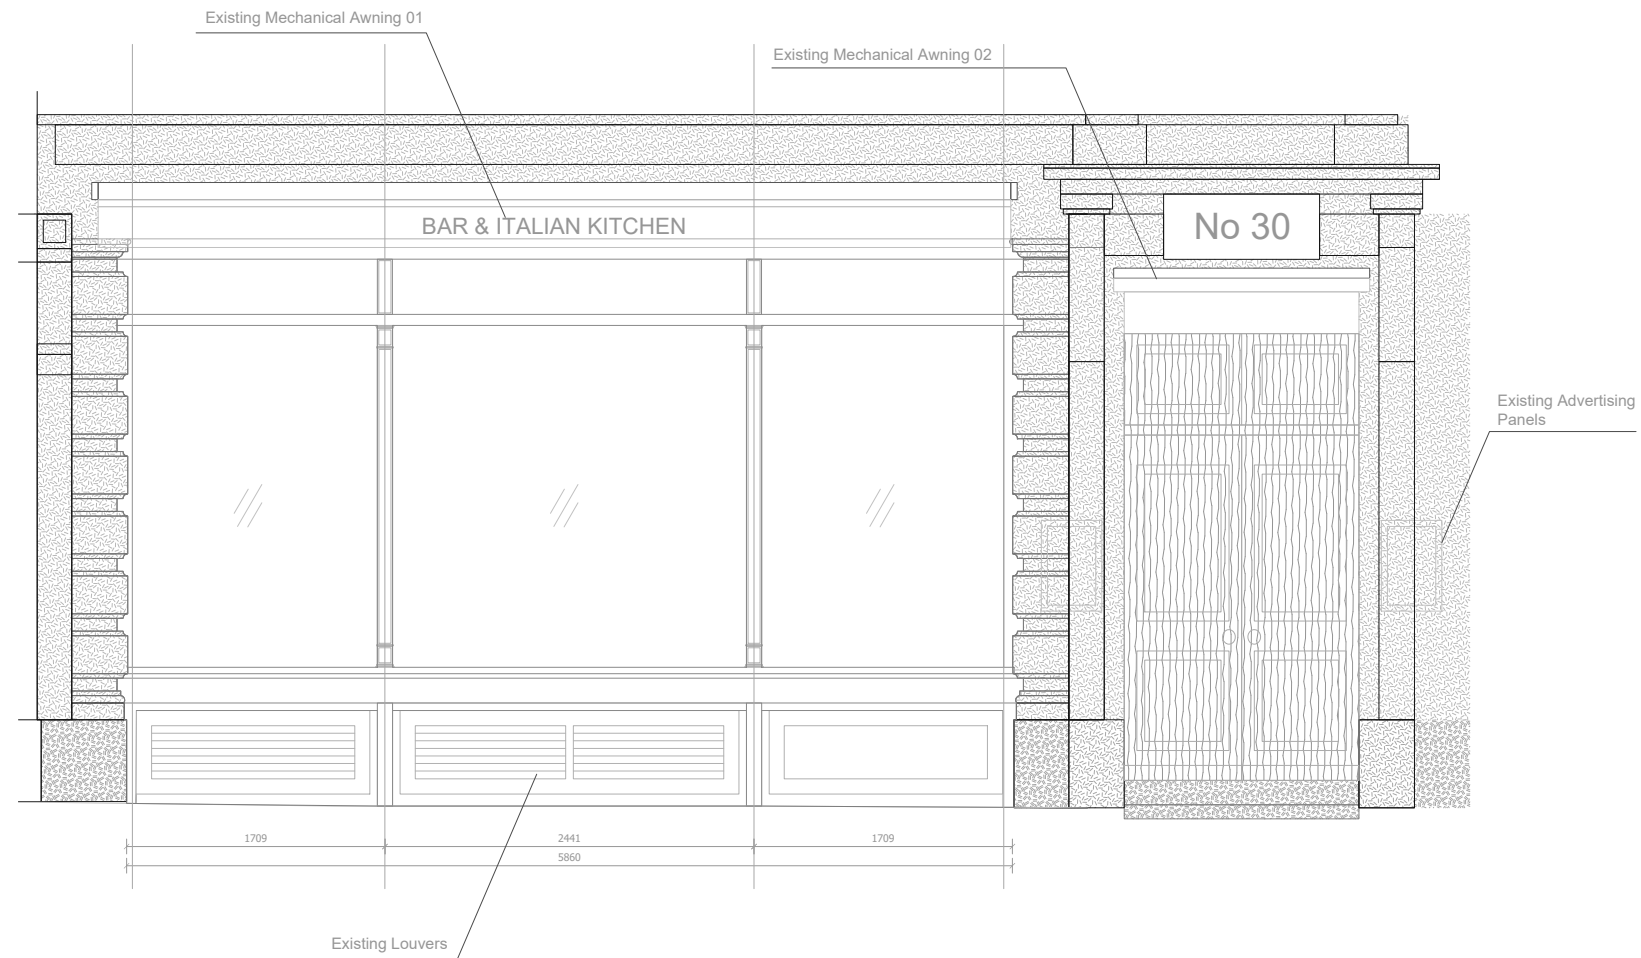

1 Existing Front Elevation  
SCALE - 1:50 @ A3

NOTE: ALL DIMENSIONS TO BE CHECKED ON SITE