


STUDIO XM
Project Name: Akatuki
Design: Studio XM
222 Kensal Rd, Unit 112 London, W10 5BN
Owners:
Site Address: 30 Great Queen Street London, WC2B 5BB
Drawing Status: Planning Application
Drawing Title: Proposed Exterior Elevation
Date: 19/02/2024
Drawn By: TMCheck By:
Scale: 1:100 @ A3
Sheet No. A302
Revision:
Revision Detail: 00Date: 00/00/0000

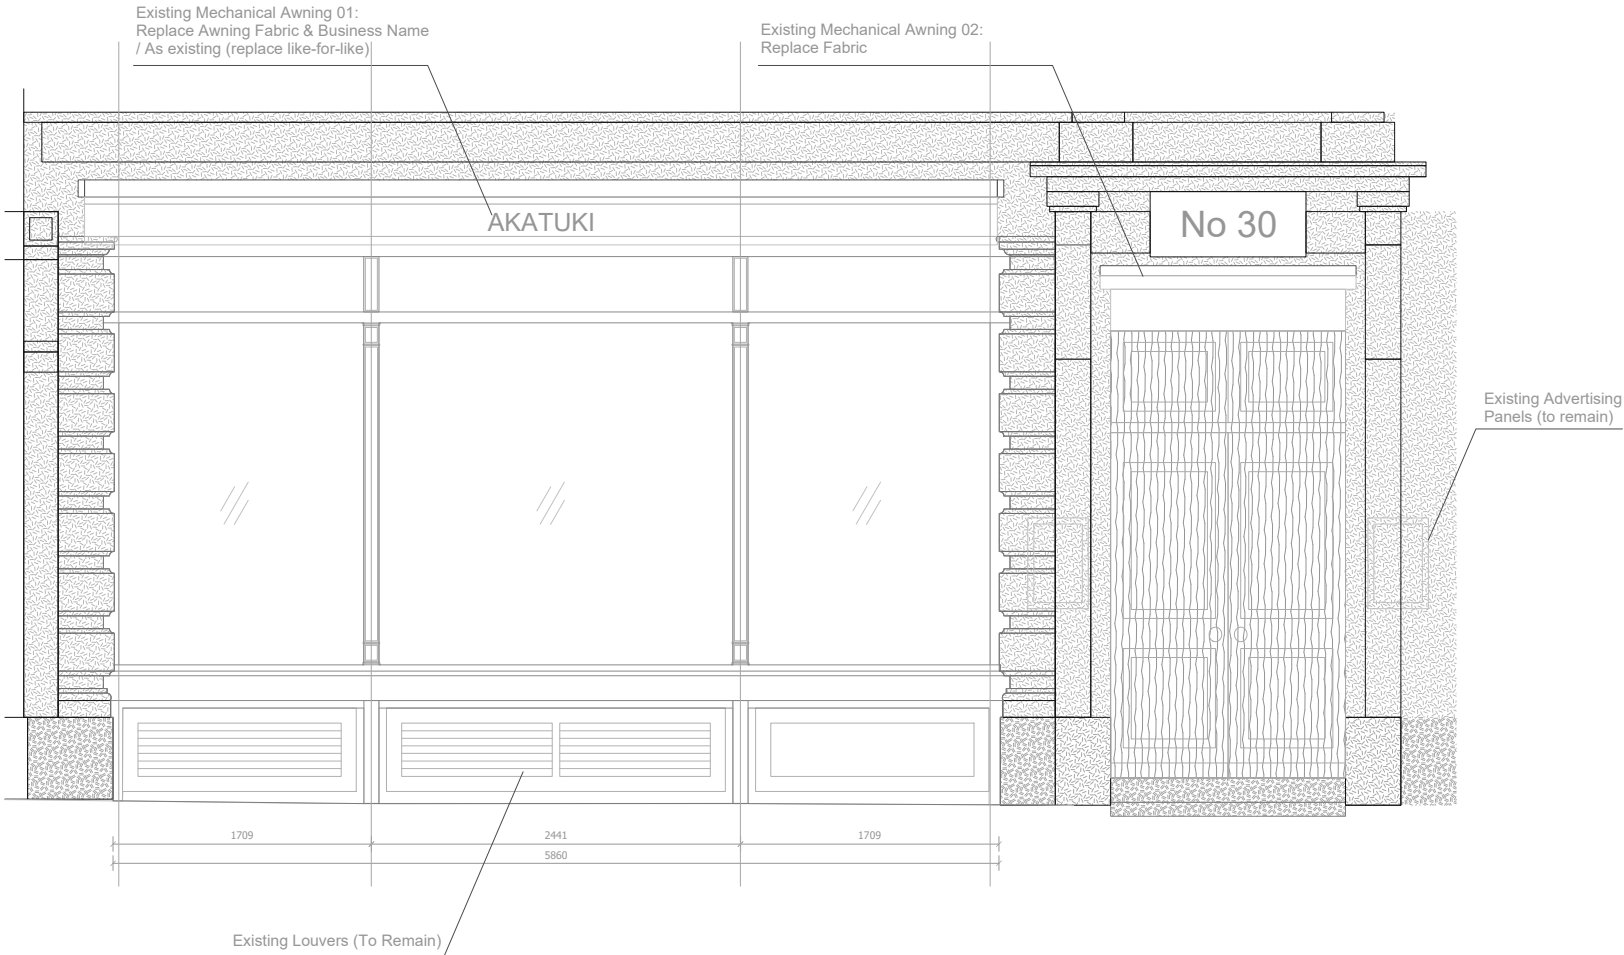

NOTE: ALL DIMENSIONS TO BE CHECKED ON SITE