
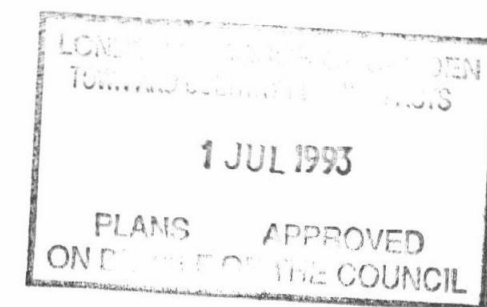


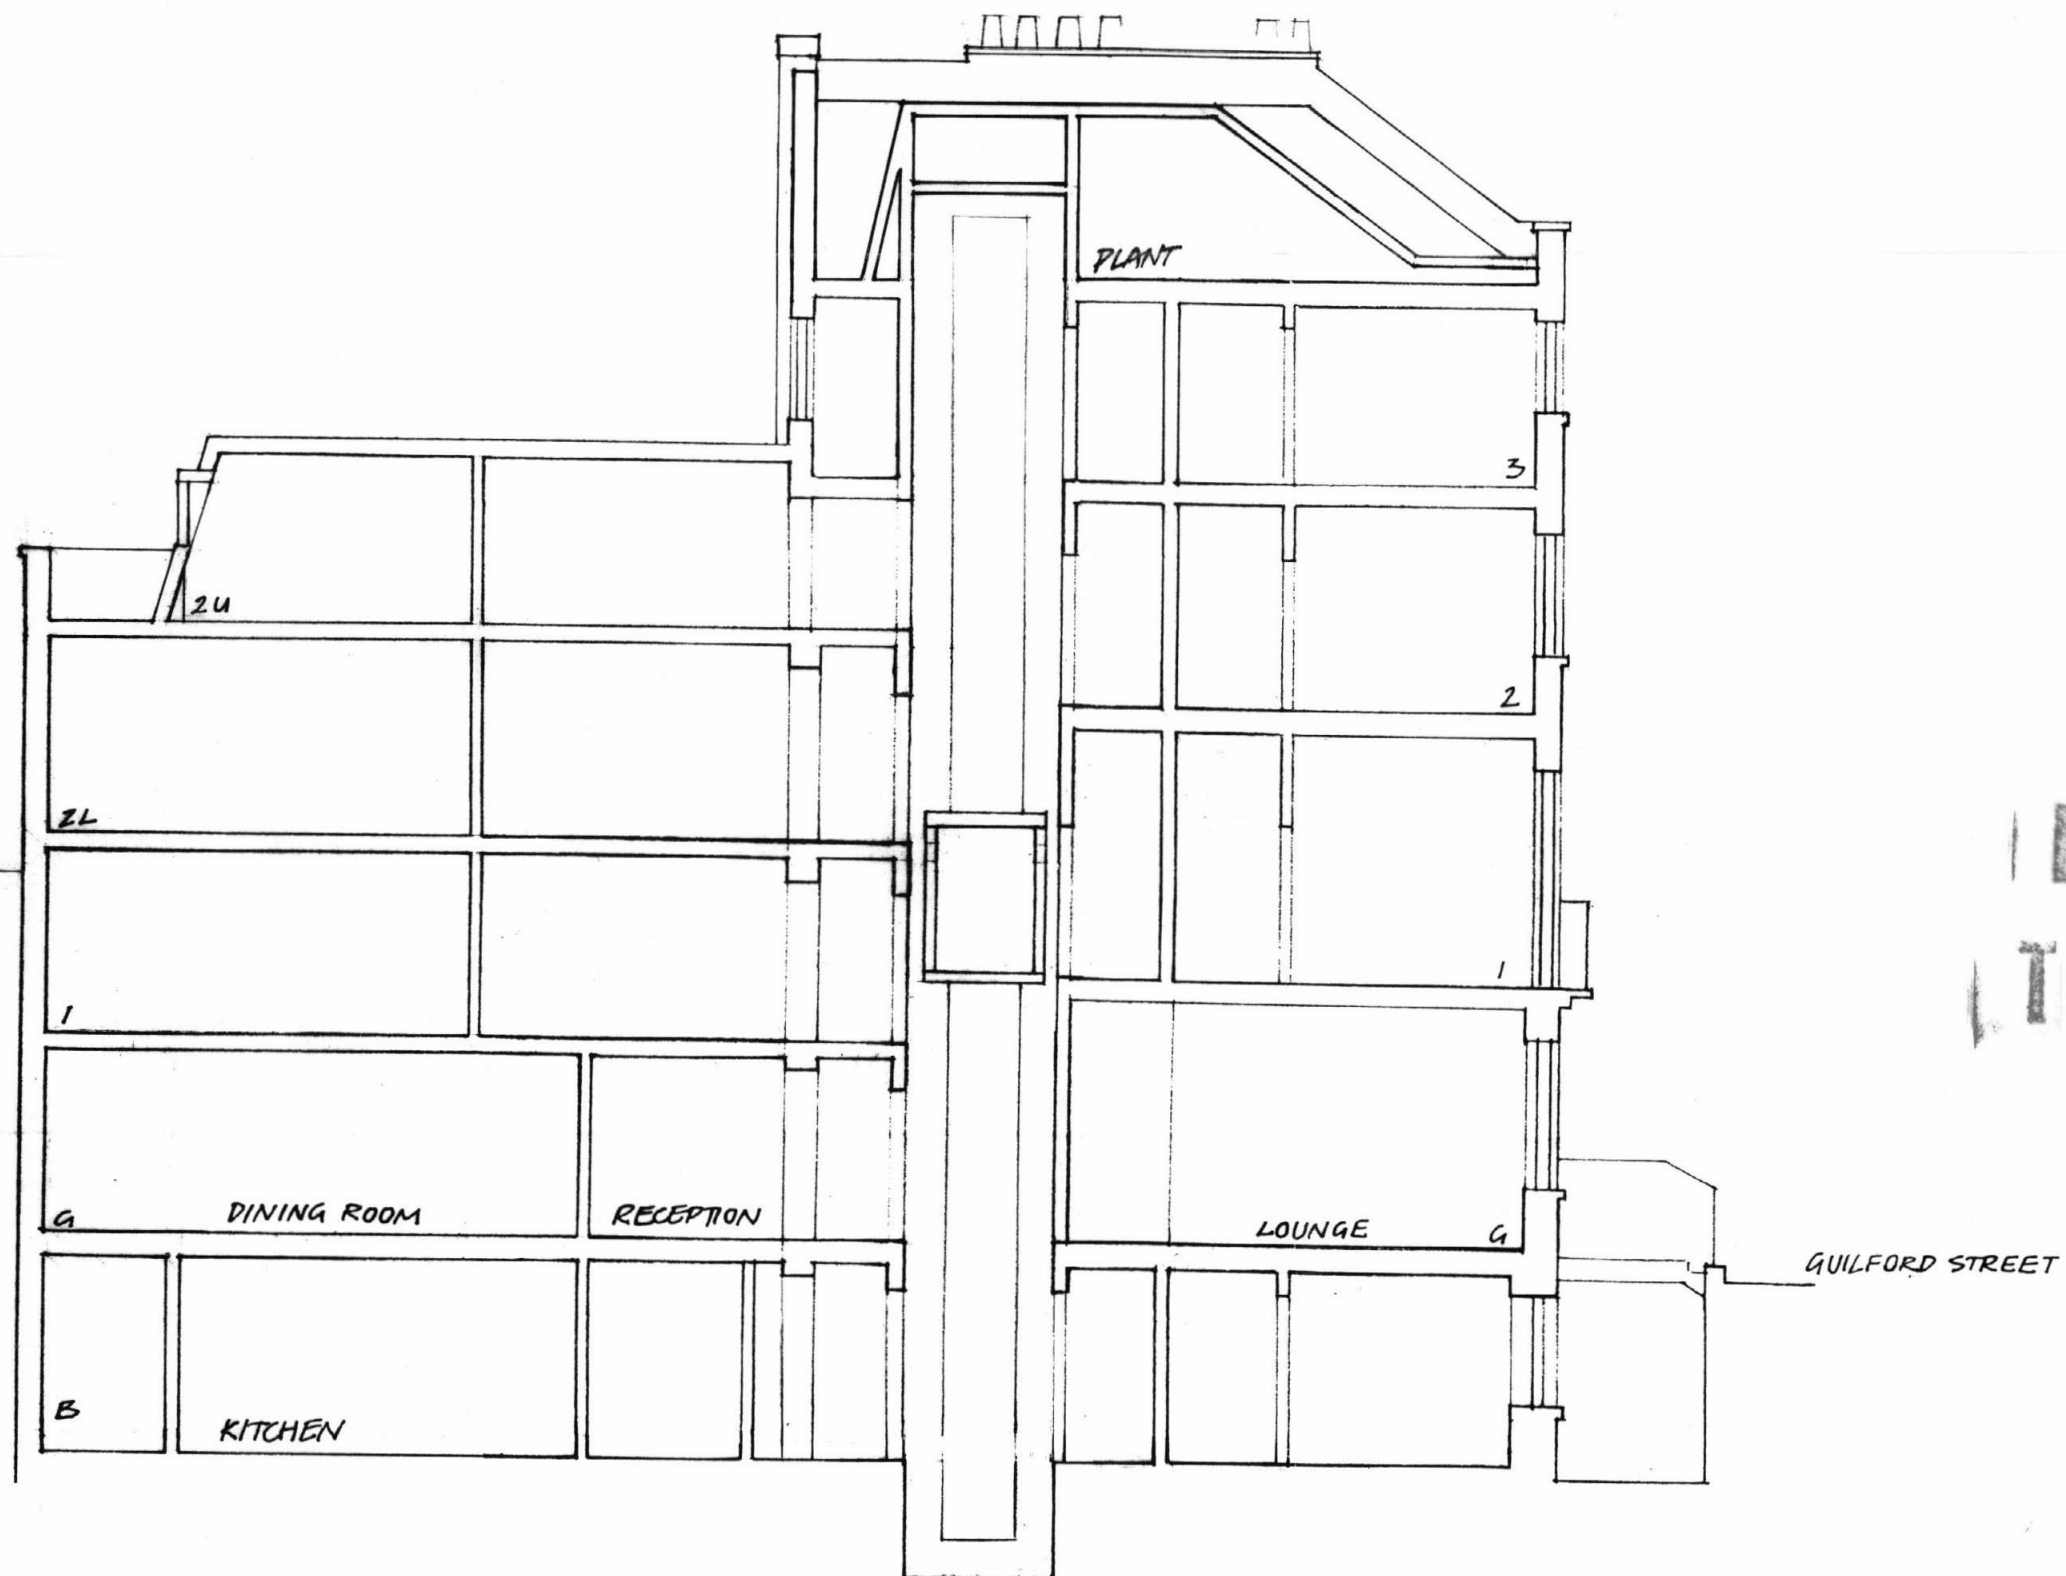


HB9370060R1
TP9300386R1

REVA
26.3.93 5TH STOREY REMOVED FROM
HERBRAND ST EXTENSION
19.4.93 B MANSARD REDUCED BY
~ 1500

SECTION THROUGH REAR ADDITION, No 61

CELTIC HOTEL 61-63 GUILFORD ST
1.100 NOV 92
HOOK WHITEHEAD STANWAY ARCHITECTS

DWG No 4/13B

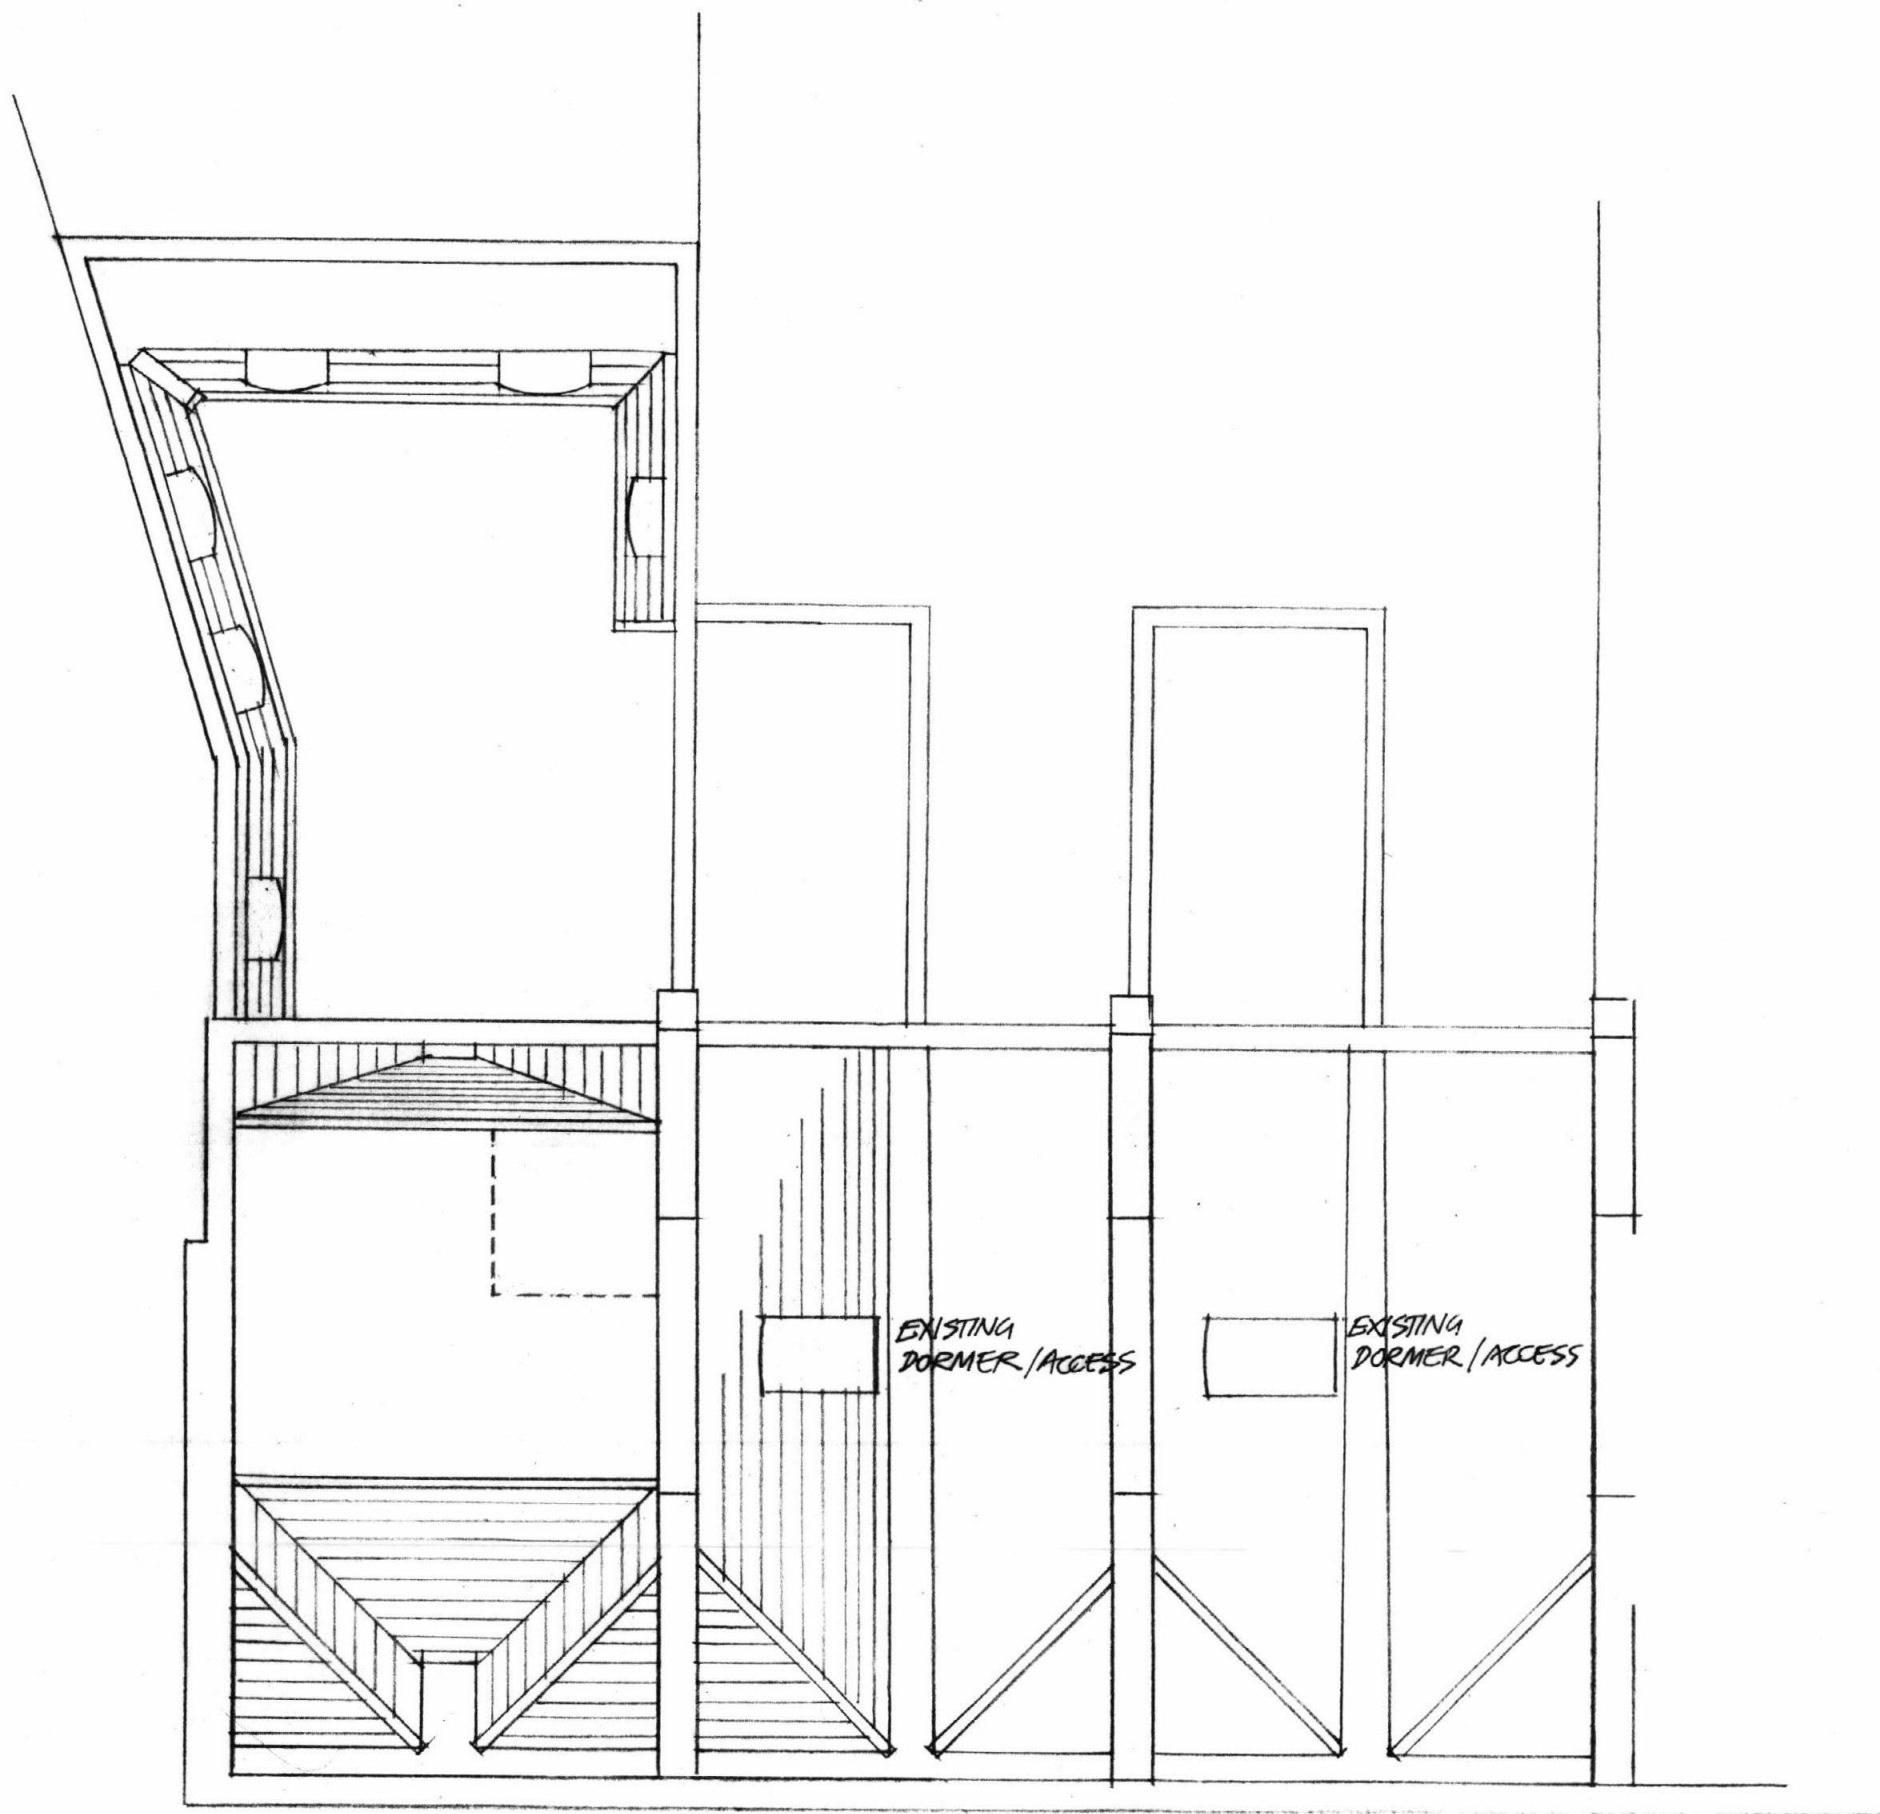

LOCAL AMENDMENT TO
TOWN AND COUNTRY PLANNING ACTS
1 JUL 1993
PLANS APPROVED
ON BEHALF OF THE COUNCIL

H B93700 60R1

T B930038CR1


REV A

26.3.93 REDRAWN. ROOF PLANT ROOM No 61
MANARD TO HERBRAND ST EXTENSION
19.4.93 B MANARD CUT BACK N 1500

ROOF PLAN PROPOSED

CELTIC HOTEL 61-63 GUILFORD ST
1.100 26.3.93 (NOV 92)
HOOK WHITEHEAD STANWAY ARCHITECTS

DWG 4/2A B

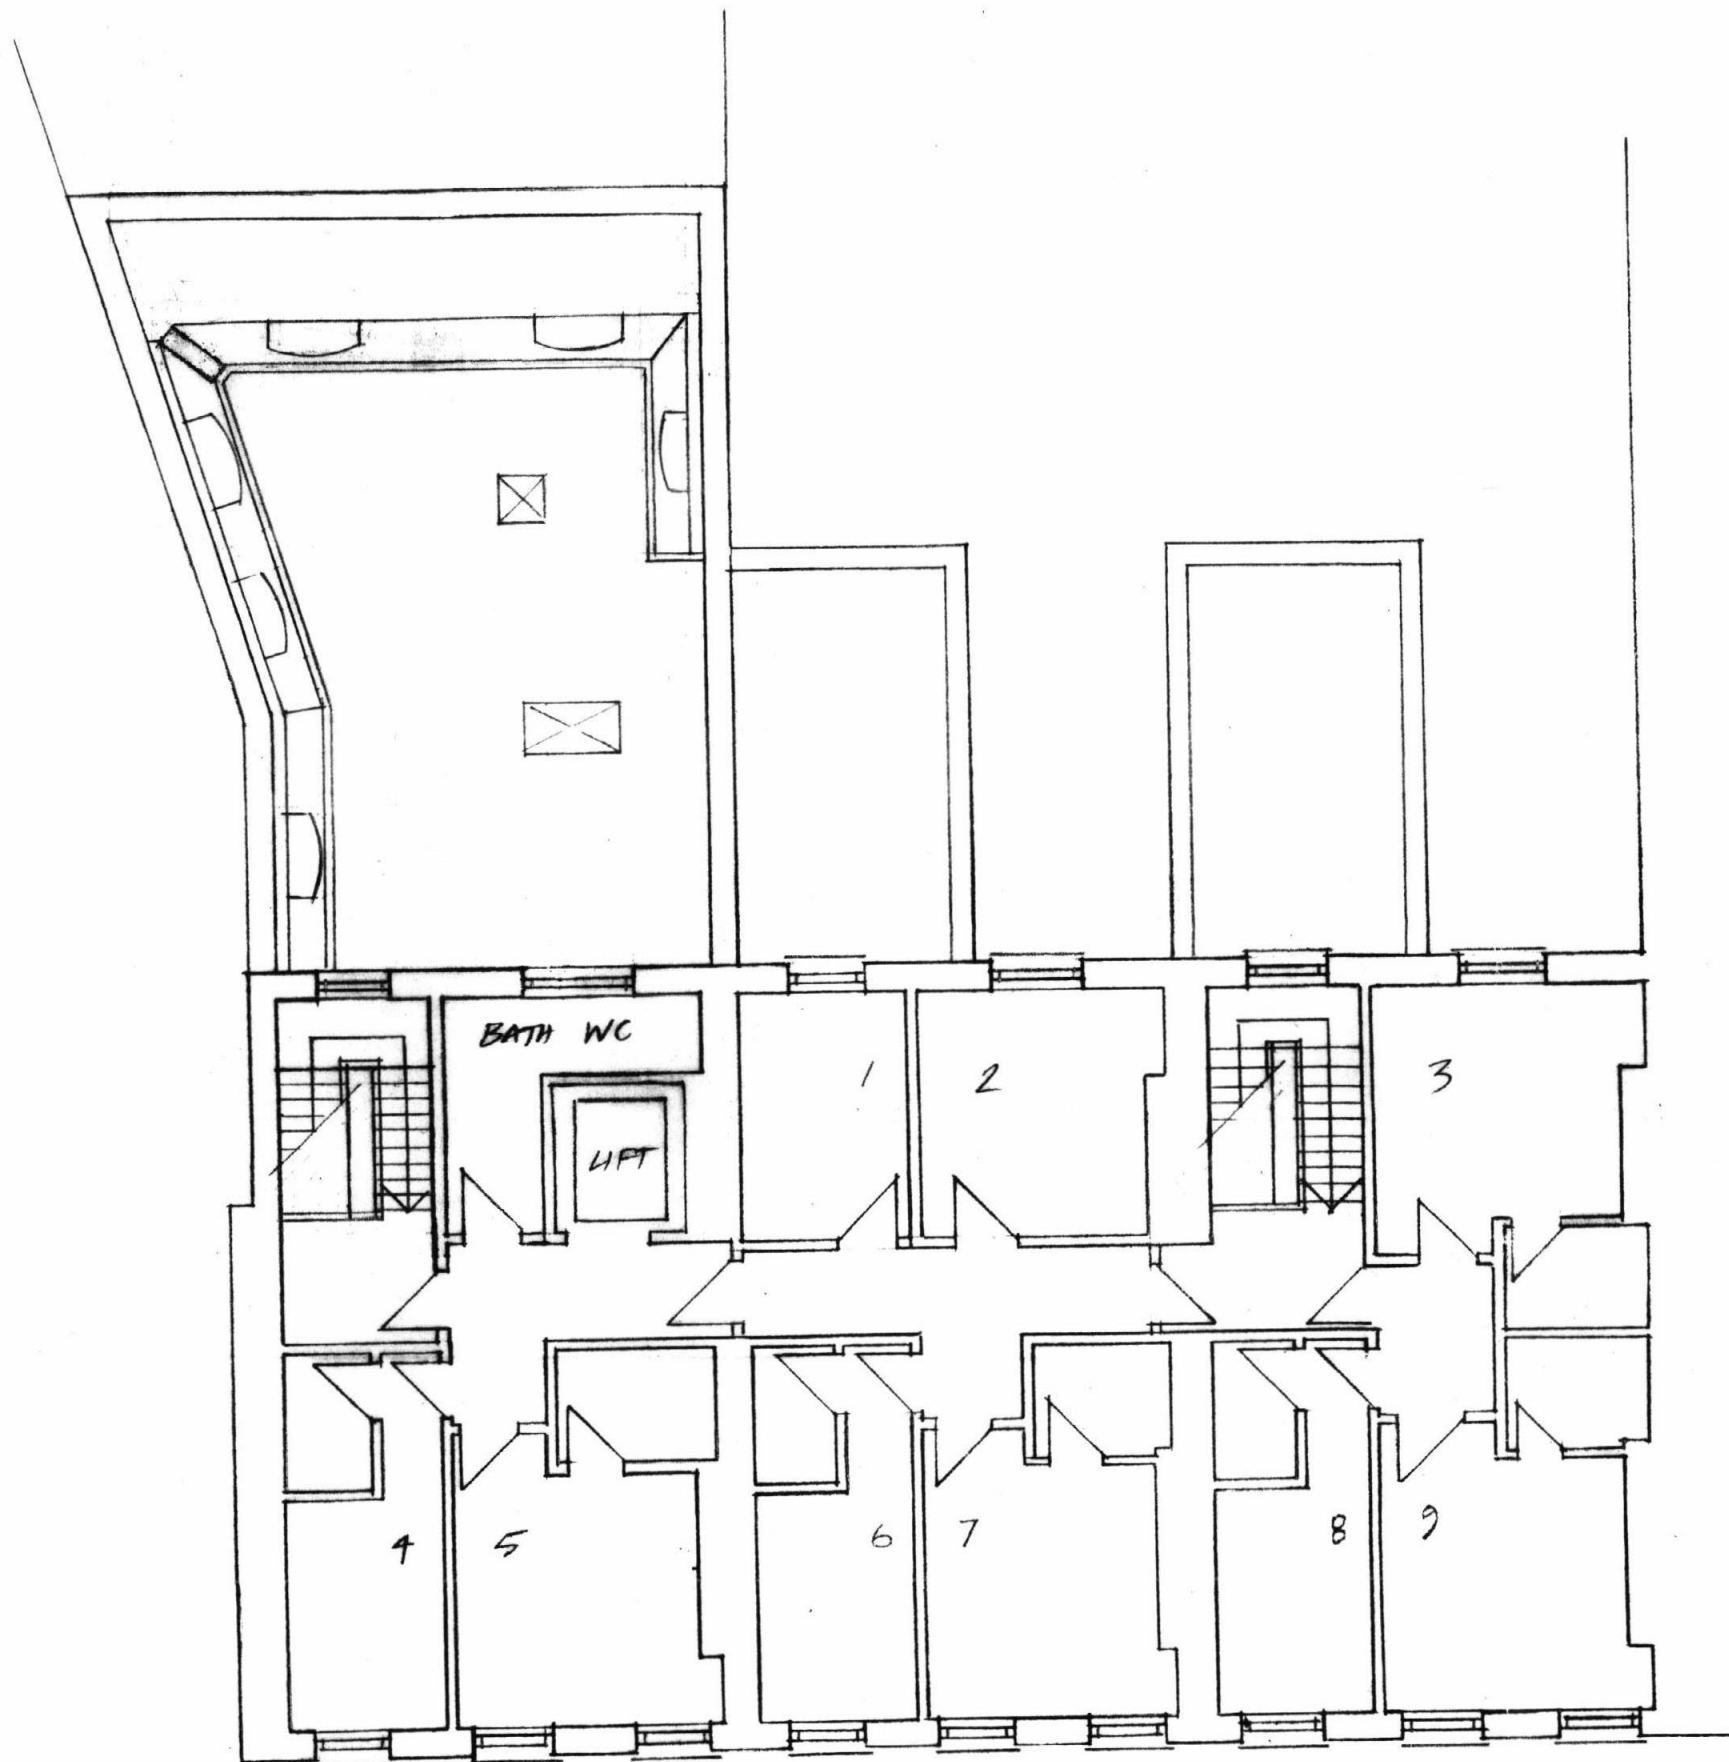

LONDON BOROUGH OF CAMDEN
TOWN AND COUNTRY PLANNING ACTS
1 JUL 1993
PLANS APPROVED
ON BEHALF OF THE COUNCIL


HB9370060R1
TB9300386R1

REV A
26.3.93 GENERAL UPDATE - MANSARD
ROOF TO HERBRAND ST EXTENSION
19.4.93 B MANSARD CUT BACK ~ 1500

THIRD FLOOR PLAN / PROPOSED

CELTIC HOTEL 61-63 GUILFORD ST
1.100 NOV 92
HOOK WHITEHEAD STANWAY ARCHITECTS

DWG NO 4/3B

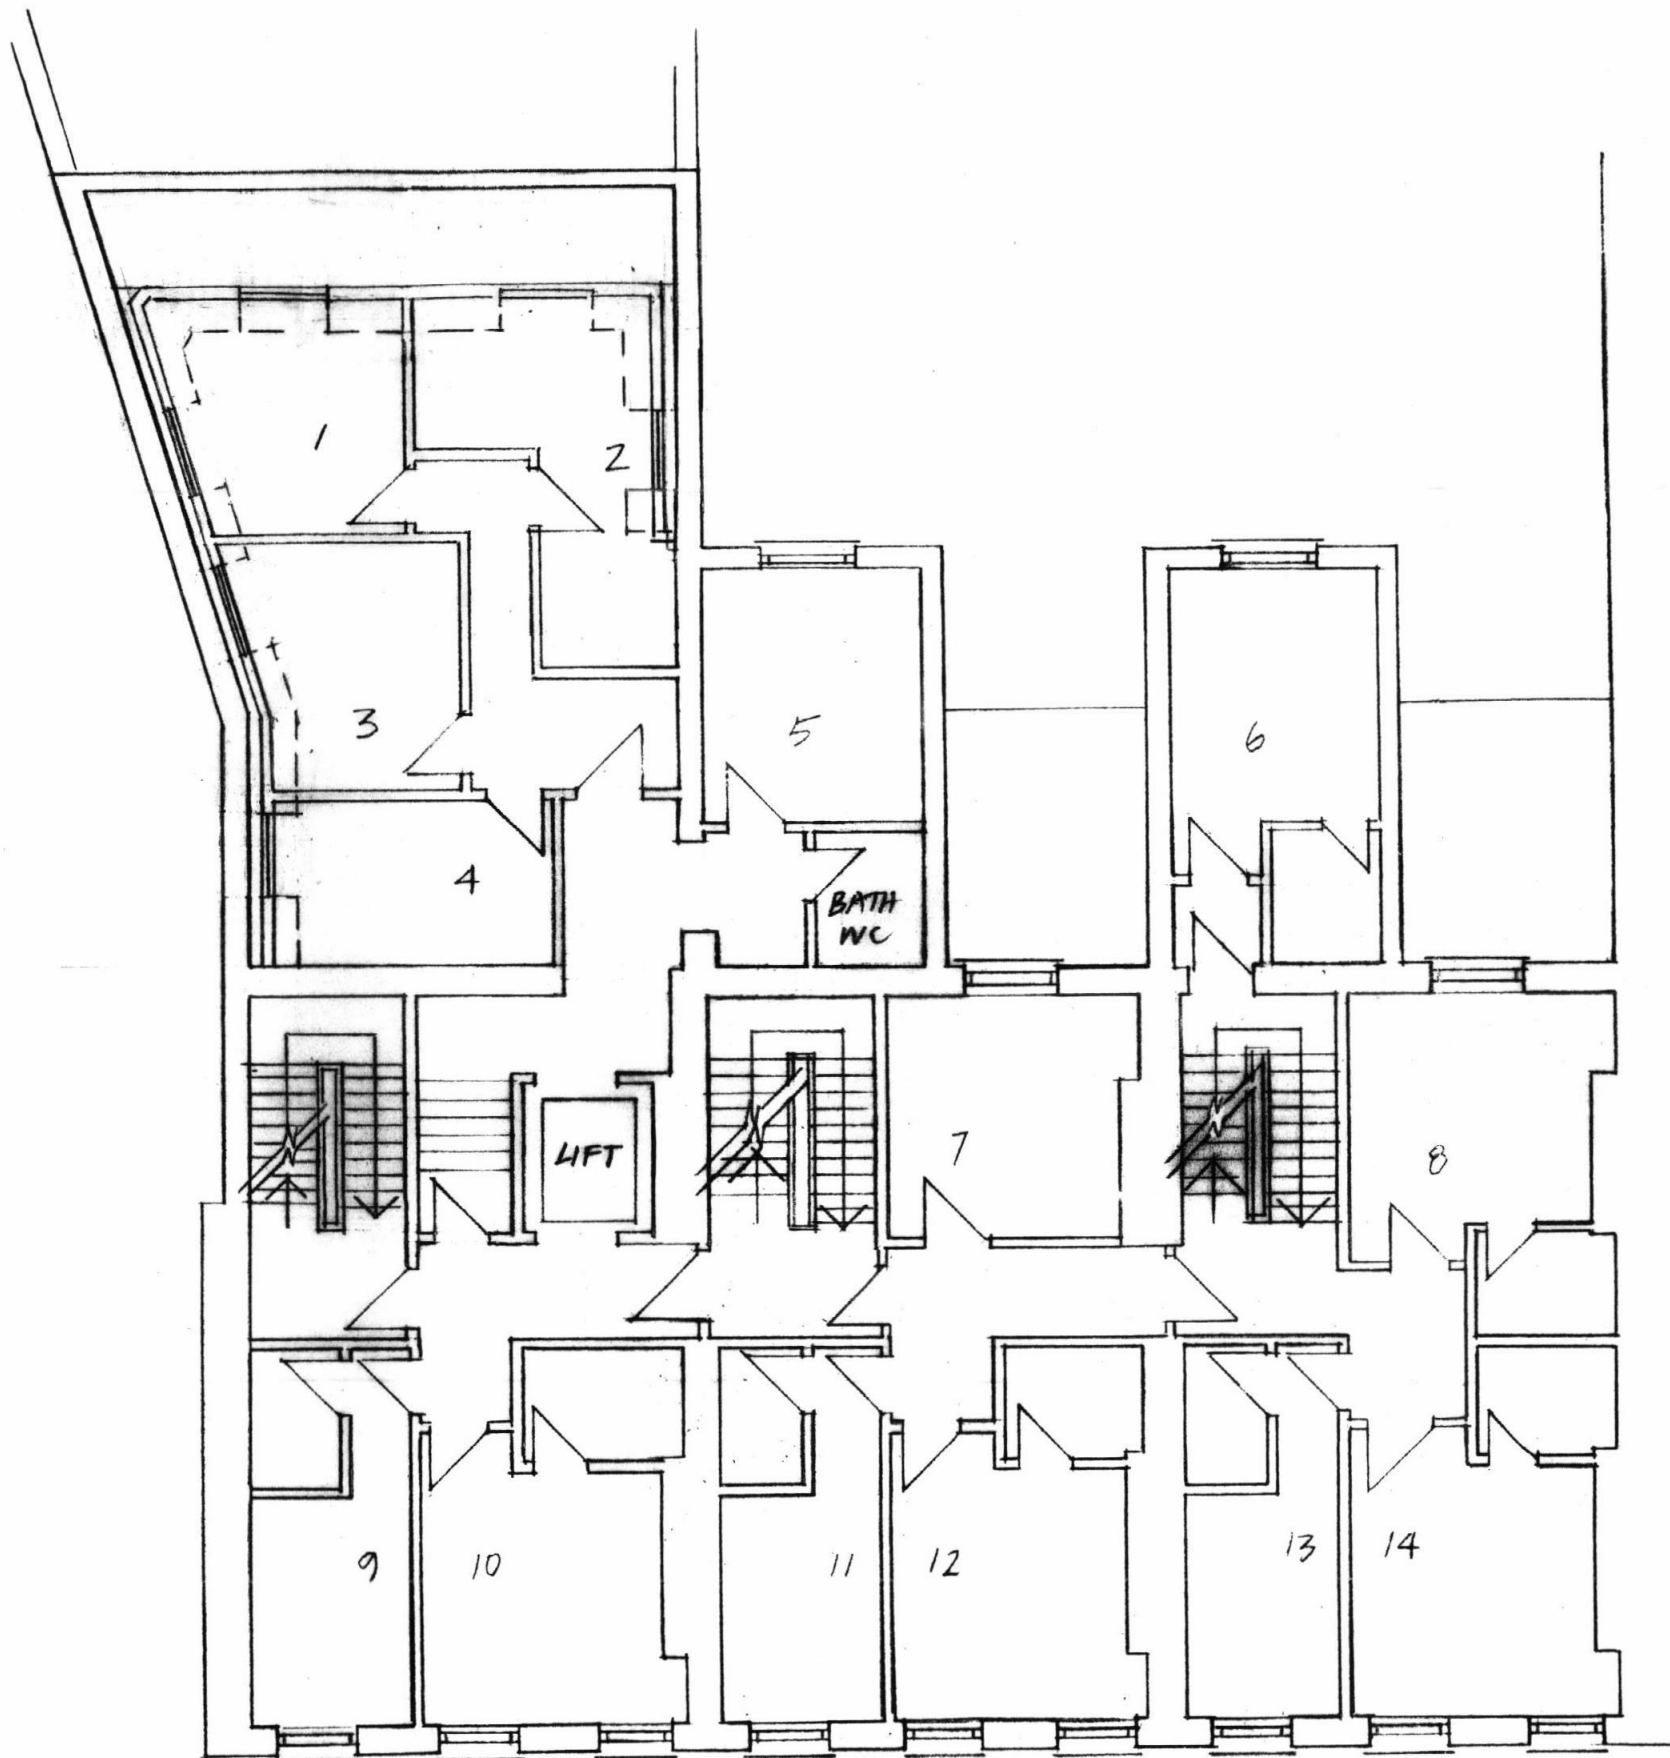

LODES & CO ARCHITECTS
TOWN AND COUNTRY PLANNING ACTS
1 JUL 1993
PLANS APPROVED
ON BEHALF OF THE COUNCIL

H B93700 60R1

T B9300 386R1

REV A
26.3.93 GENERAL UPDATE / MANSARD
ROOF ABOVE UPPER SECOND FLOOR
19.4.93 B MANSARD CUT BACK ~1500

UPPER SECOND FLOOR / PROPOSED

CELTIC HOTEL 61-63 GUILFORD ST
1.100 NOV 92
HOOK WHITEHEAD STANWAY ARCHITECTS

DWG NO 4/4B