



YORK WAY

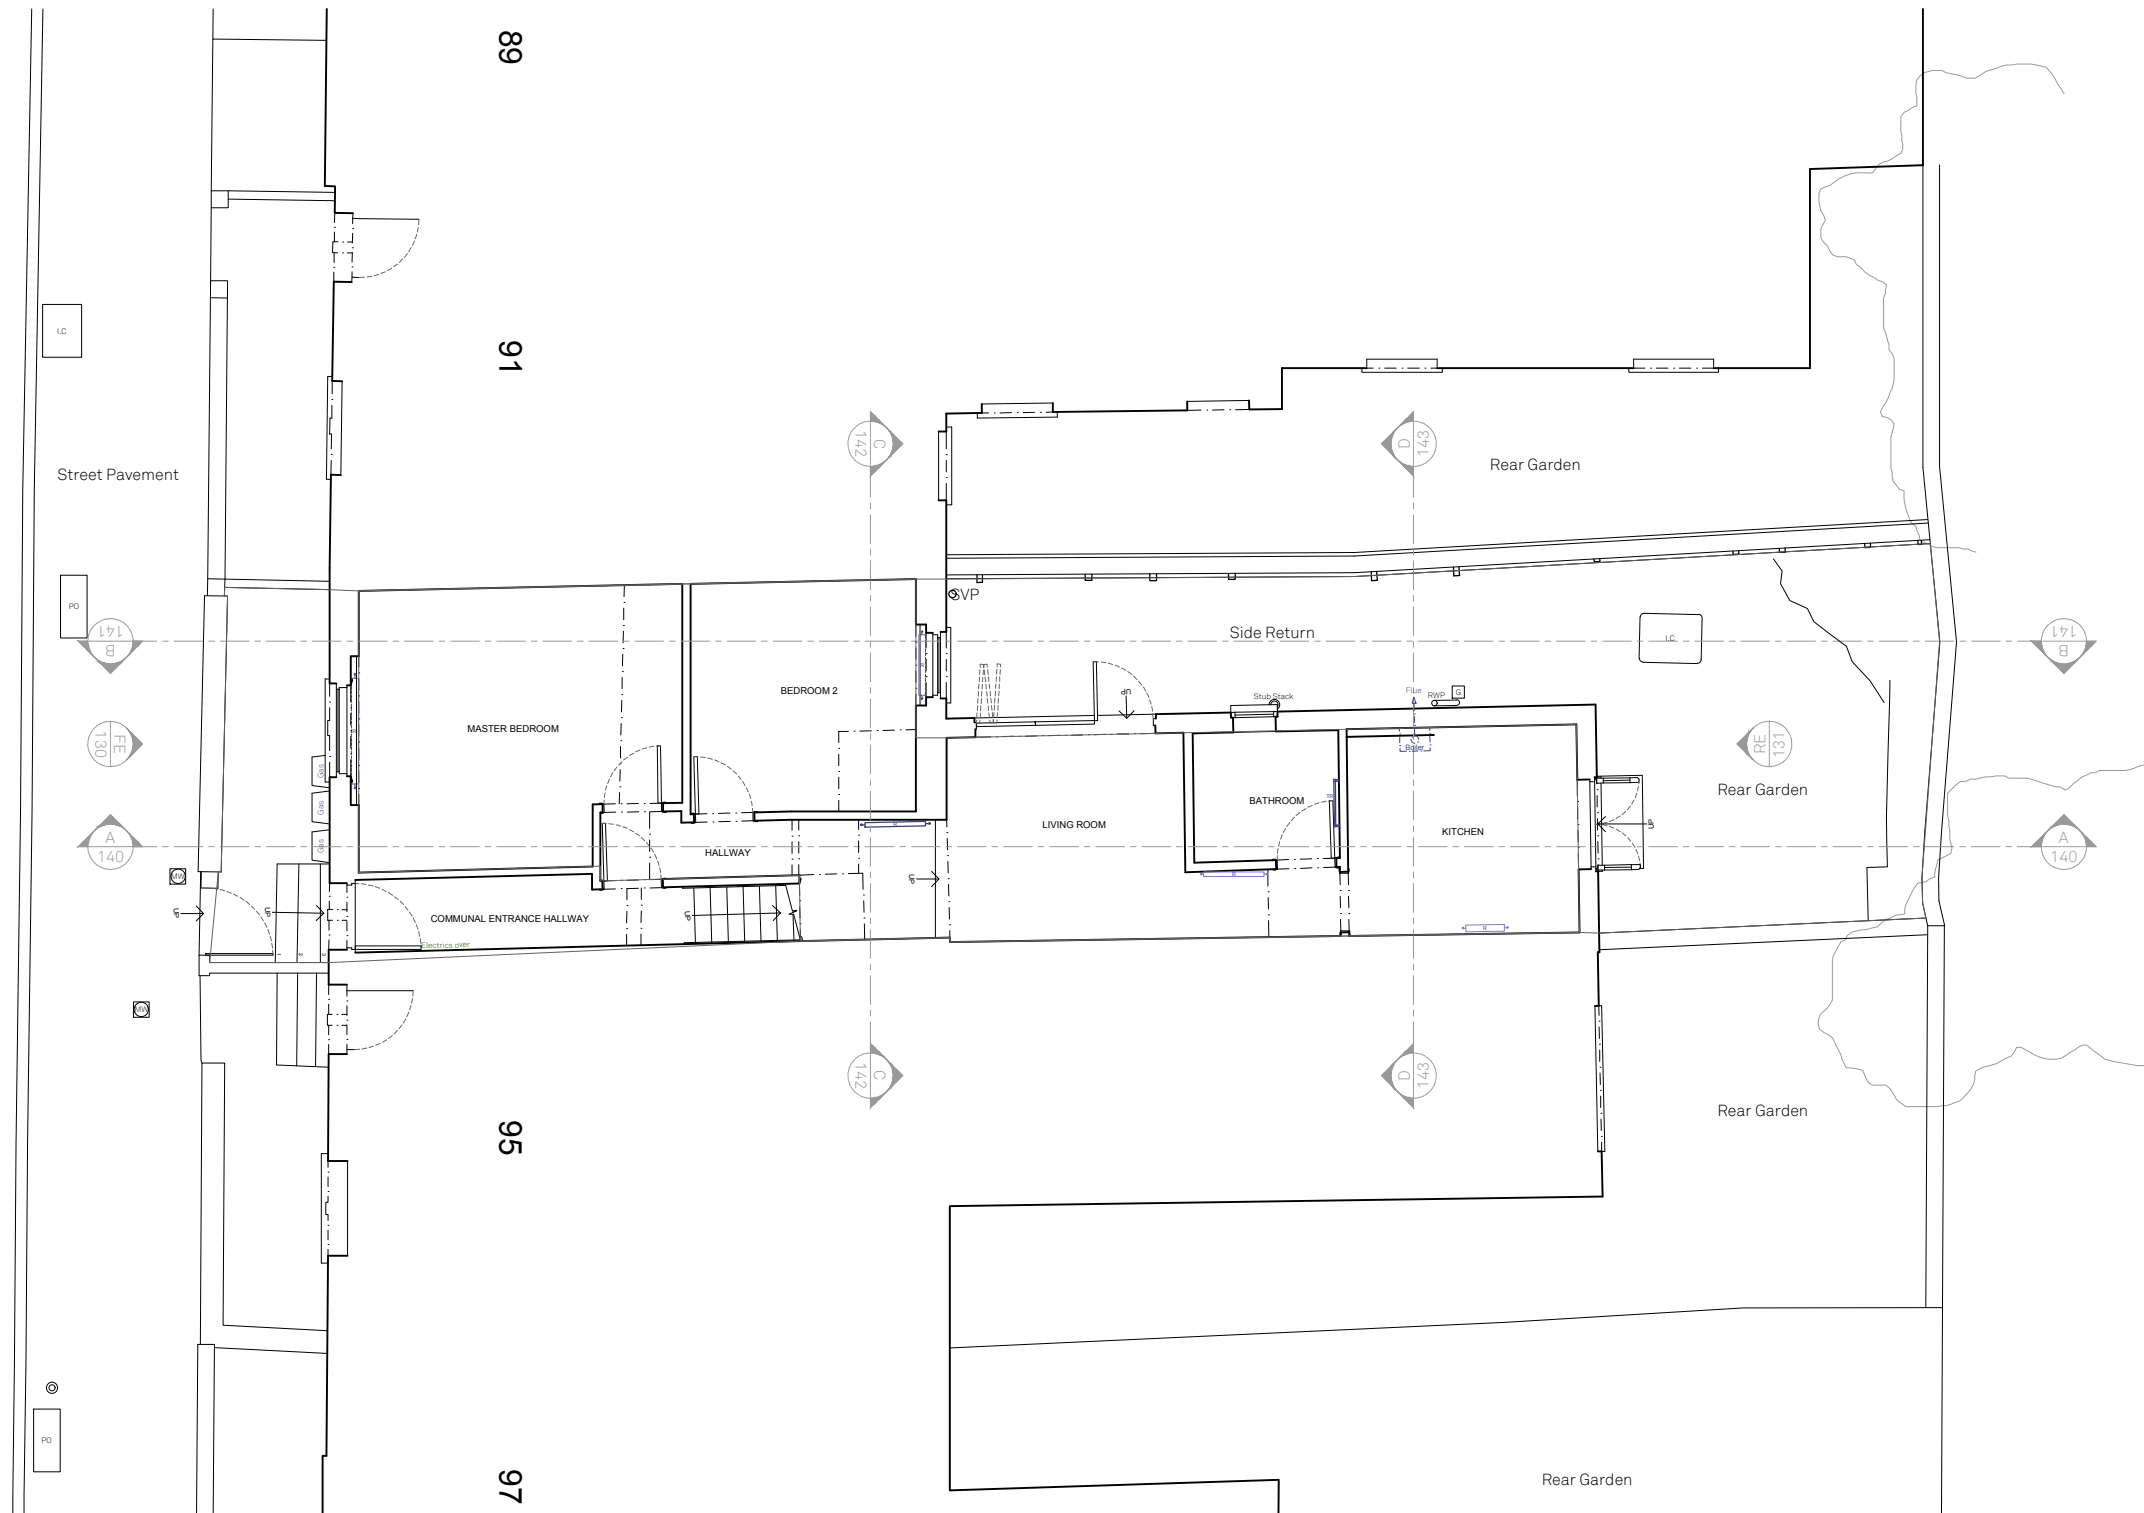

P1 Feb/24 DS/MWM PLANNING - first issue
 REV DATE DR/CH DESCRIPTION

Flat A 93 York Way N7 9QF
 PL100 revP1 Existing Ground Floor Plan

23112_PLANNING_Published 14/02/24

 

Scale 1:100 @ A3



North

Do not scale for construction. Use figured dimensions only. All discrepancies to be verified with architect prior to ordering or construction/execution. Confirm all setting out with architect prior to construction. Drawing to be read in conjunction with all other documents. Copyright Architecture for London.

Architecture for London
 3-5 Bleeding Heart Yard
 London EC1N 8SJ
 020 3637 4236
 architectureforlondon.com

Architecture
 for London.