



Y  
O  
R  
K  
W  
A  
Y

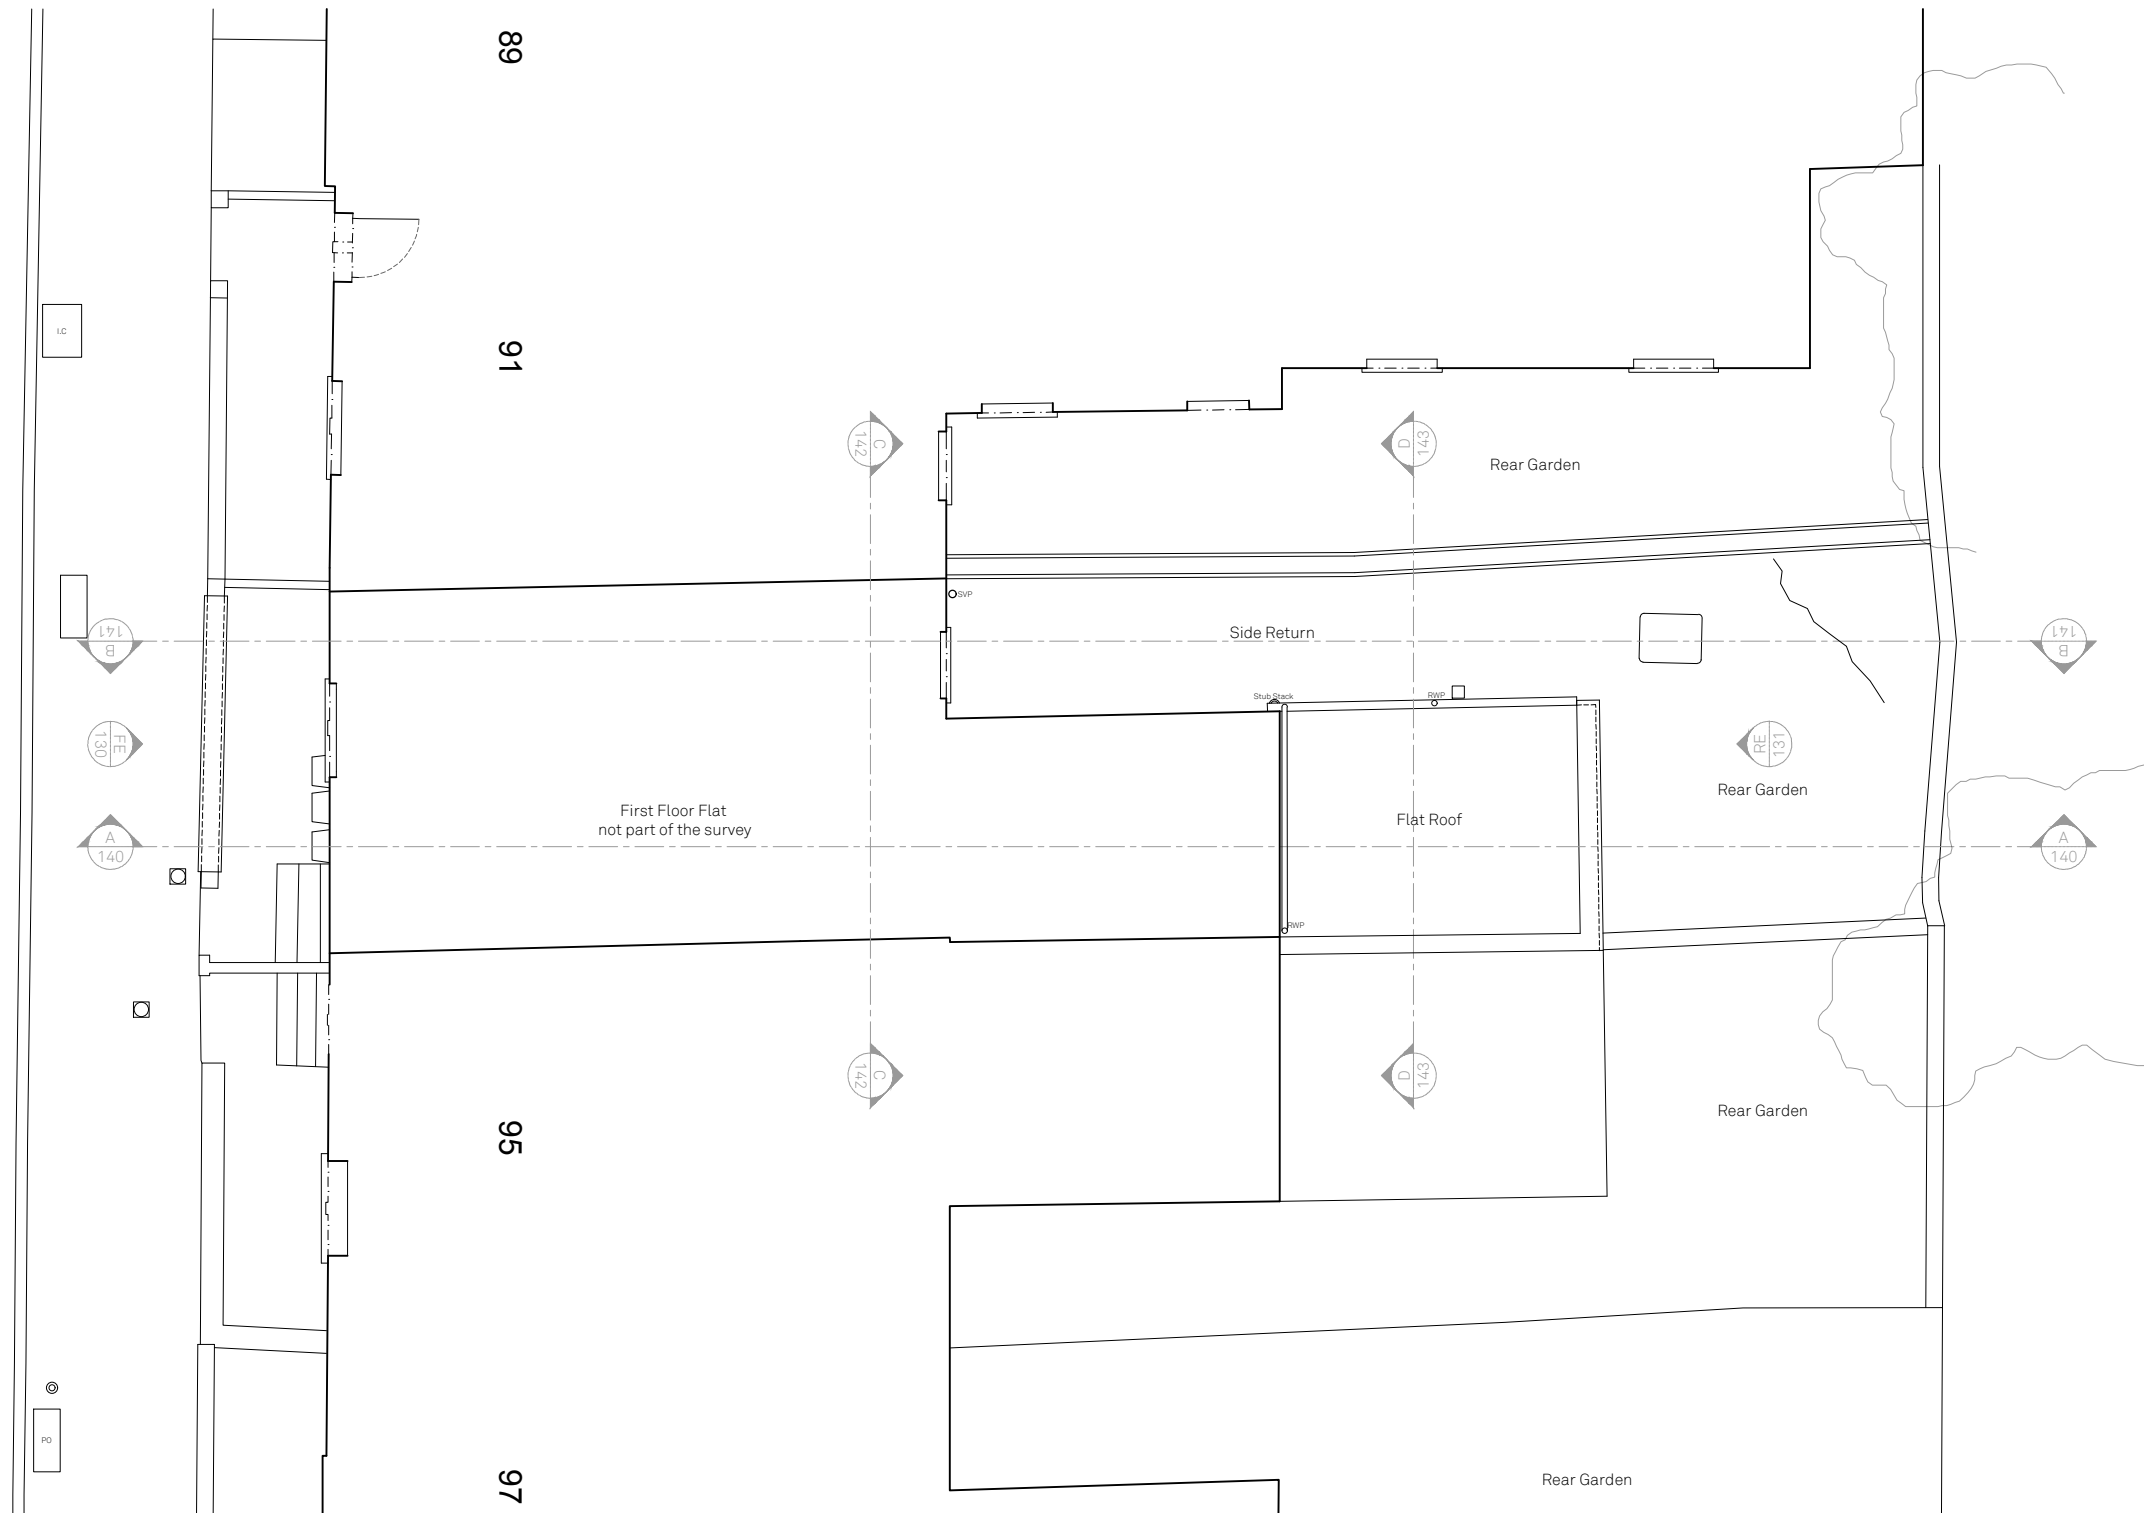

P1 Feb/24 DS/MWM PLANNING - first issue  
REV DATE DR/CH DESCRIPTION

Flat A 93 York Way N7 9QF  
PL101 revP1 Existing Roof Plan

23112\_PLANNING\_Published 14/02/24

 

Scale 1:100 @ A3



North

Do not scale for construction. Use figured dimensions only. All discrepancies to be verified with architect prior to ordering or construction/execution. Confirm all setting out with architect prior to construction. Drawing to be read in conjunction with all other documents. Copyright Architecture for London.

Architecture for London  
3-5 Bleeding Heart Yard  
London EC1N 8SJ  
020 3637 4236  
architectureforlondon.com

Architecture  
for London.