




01 Proposed Front Elevation
1:50

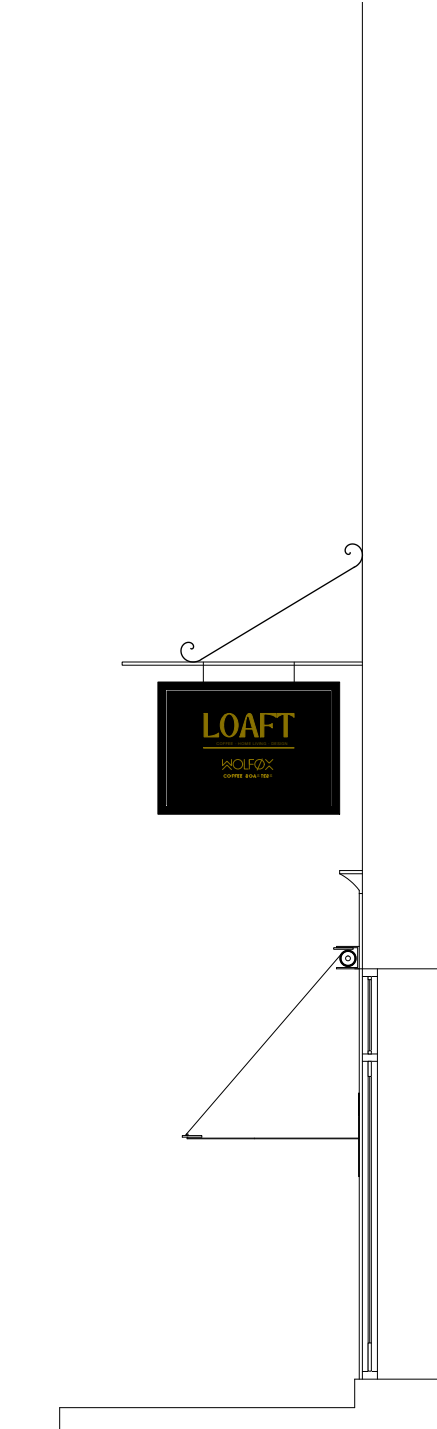

02 Proposed Side Elevation
1:50

Revision:	Date:	Reason:	Person:
Drawn by:		GE	
Project Name:		Loaft	
Project Address:		51-53 Shelton Street, WC2H 9JU	
Client:		Six Studio	
Drawing Title:		Proposed Elevations	
Scale:		1:50	
Project no.:		24003	
Status:		Planning	
Date:		January 2024	
Rev:			
Drawing number:		PL-02	