

1 Existing Section B-B  
Scale - 1:100@A3





2 Existing Front Elevation  
Scale - 1:100@A3



3 Existing Rear Elevation  
Scale - 1:100@A3

# EXISTING

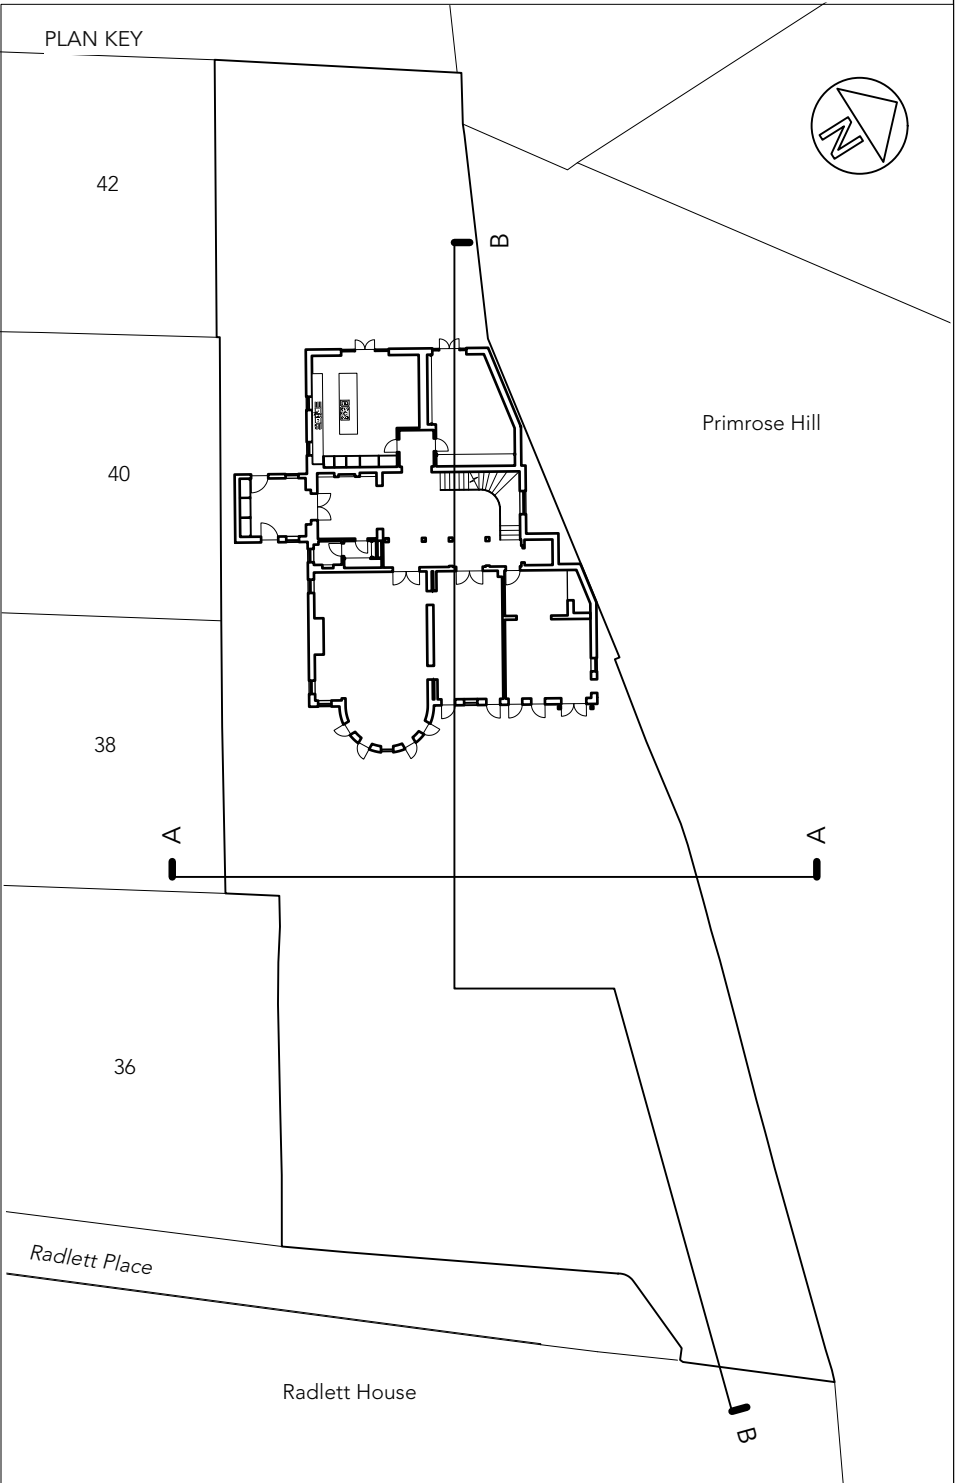

Project <b>Radlett House</b>		Drawing Title <b>Existing Elevations and Section</b>		<b>RUNDELL ASSOCIATES</b>  Architecture & Design 12 Salem Rd, London W2 4DL +44 (0)207 483 8360 office@rundellassociates.com rundellassociates.com	
Client <b>Private</b>					
Structural Engineer					
Services Engineer		Date 20/02/2024	Rev. A		
Quantity Surveyor		Scale 1:100			
		Job no. 4306		Drawn	Checked
DO NOT SCALE FROM THE DRAWING. ALL DIMENSIONS ARE IN MM AND INDICATIVE ONLY © RUNDELL & ASSOCIATES LTD.					

0 1 5 10 m 1:100