

1 Approved Section B-B
Scale - 1:100@A3



2 Approved Front Elevation
Scale - 1:100@A3




3 Approved Rear Elevation
Scale - 1:100@A3



4 Approved Section A-A
Scale - 1:100@A3

0 1 5 10 m 1:100

APPROVED

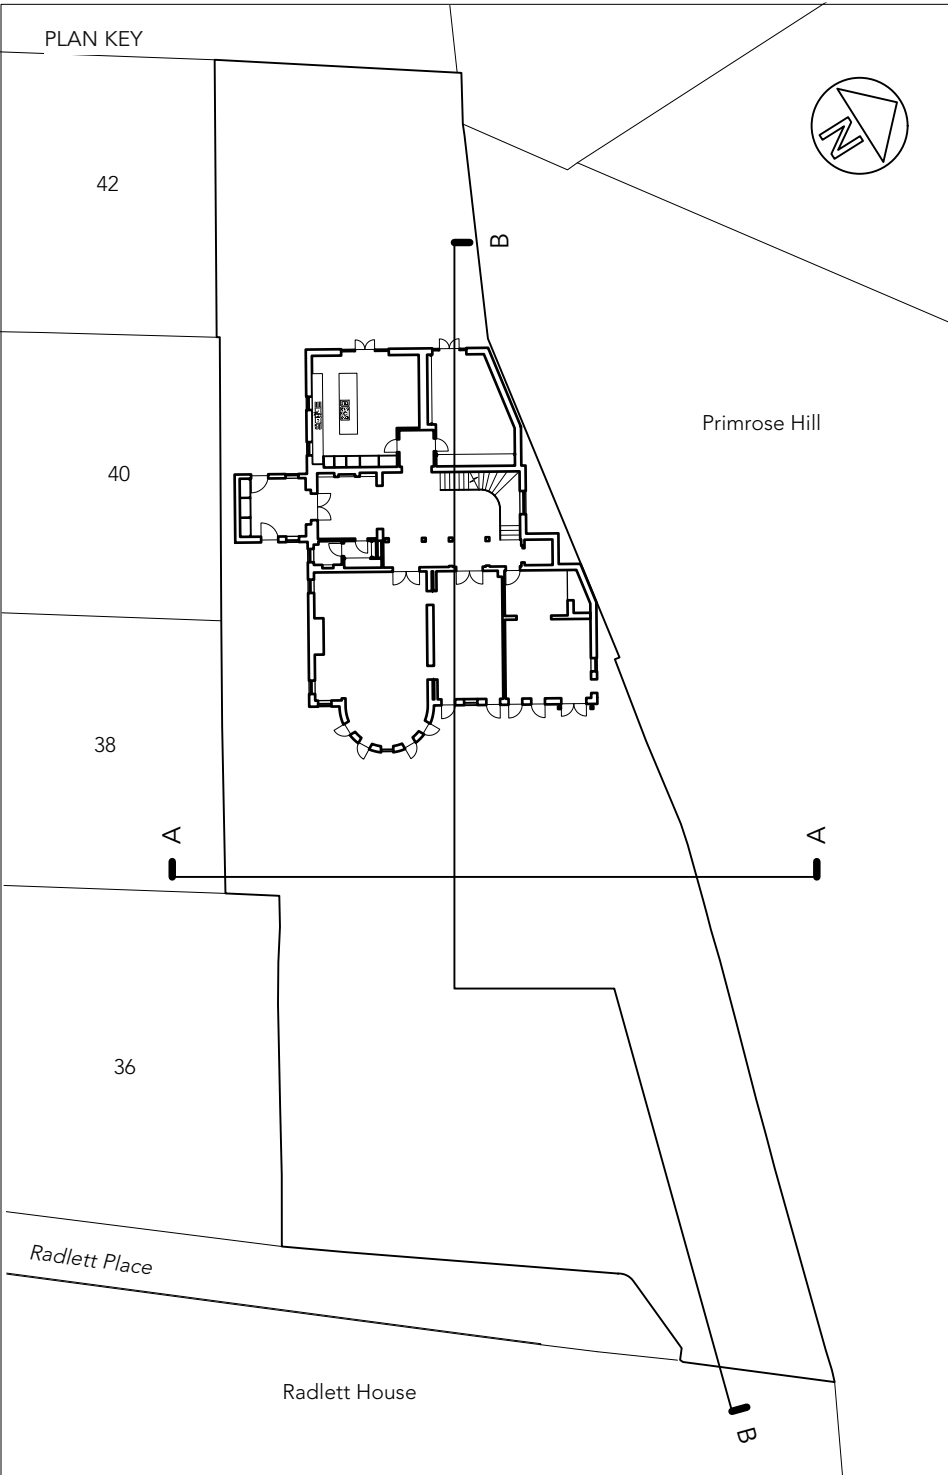

Project Radlett House		Drawing Title Approved Sections and Elevations		RUNDELL ASSOCIATES	
Client Private		Structural Engineer Test Engineer		Architecture & Design 12 Salford Rd, London W2 4DL +44 (0)207 493 8360 info@rundellassociates.com	
Services Engineer Test Services		Date 20/02/2024		P1_220	
Quantity Surveyor Test Surveyor		Scale 1:100			
		Rev. A 1:100		Dwg No.	
		Job no. 4306		Drawn <input type="checkbox"/> Checked <input type="checkbox"/>	
Do NOT SCALE FROM THE DRAWING. ALL DIMENSIONS ARE IN MM AND INDICATIVE ONLY. © RUNDELL & ASSOCIATES LTD.					