


1 Proposed Section B-B
Scale - 1:100@A3



2 Proposed Front Elevation
Scale - 1:100@A3





3 Proposed Rear Elevation
Scale - 1:100@A3

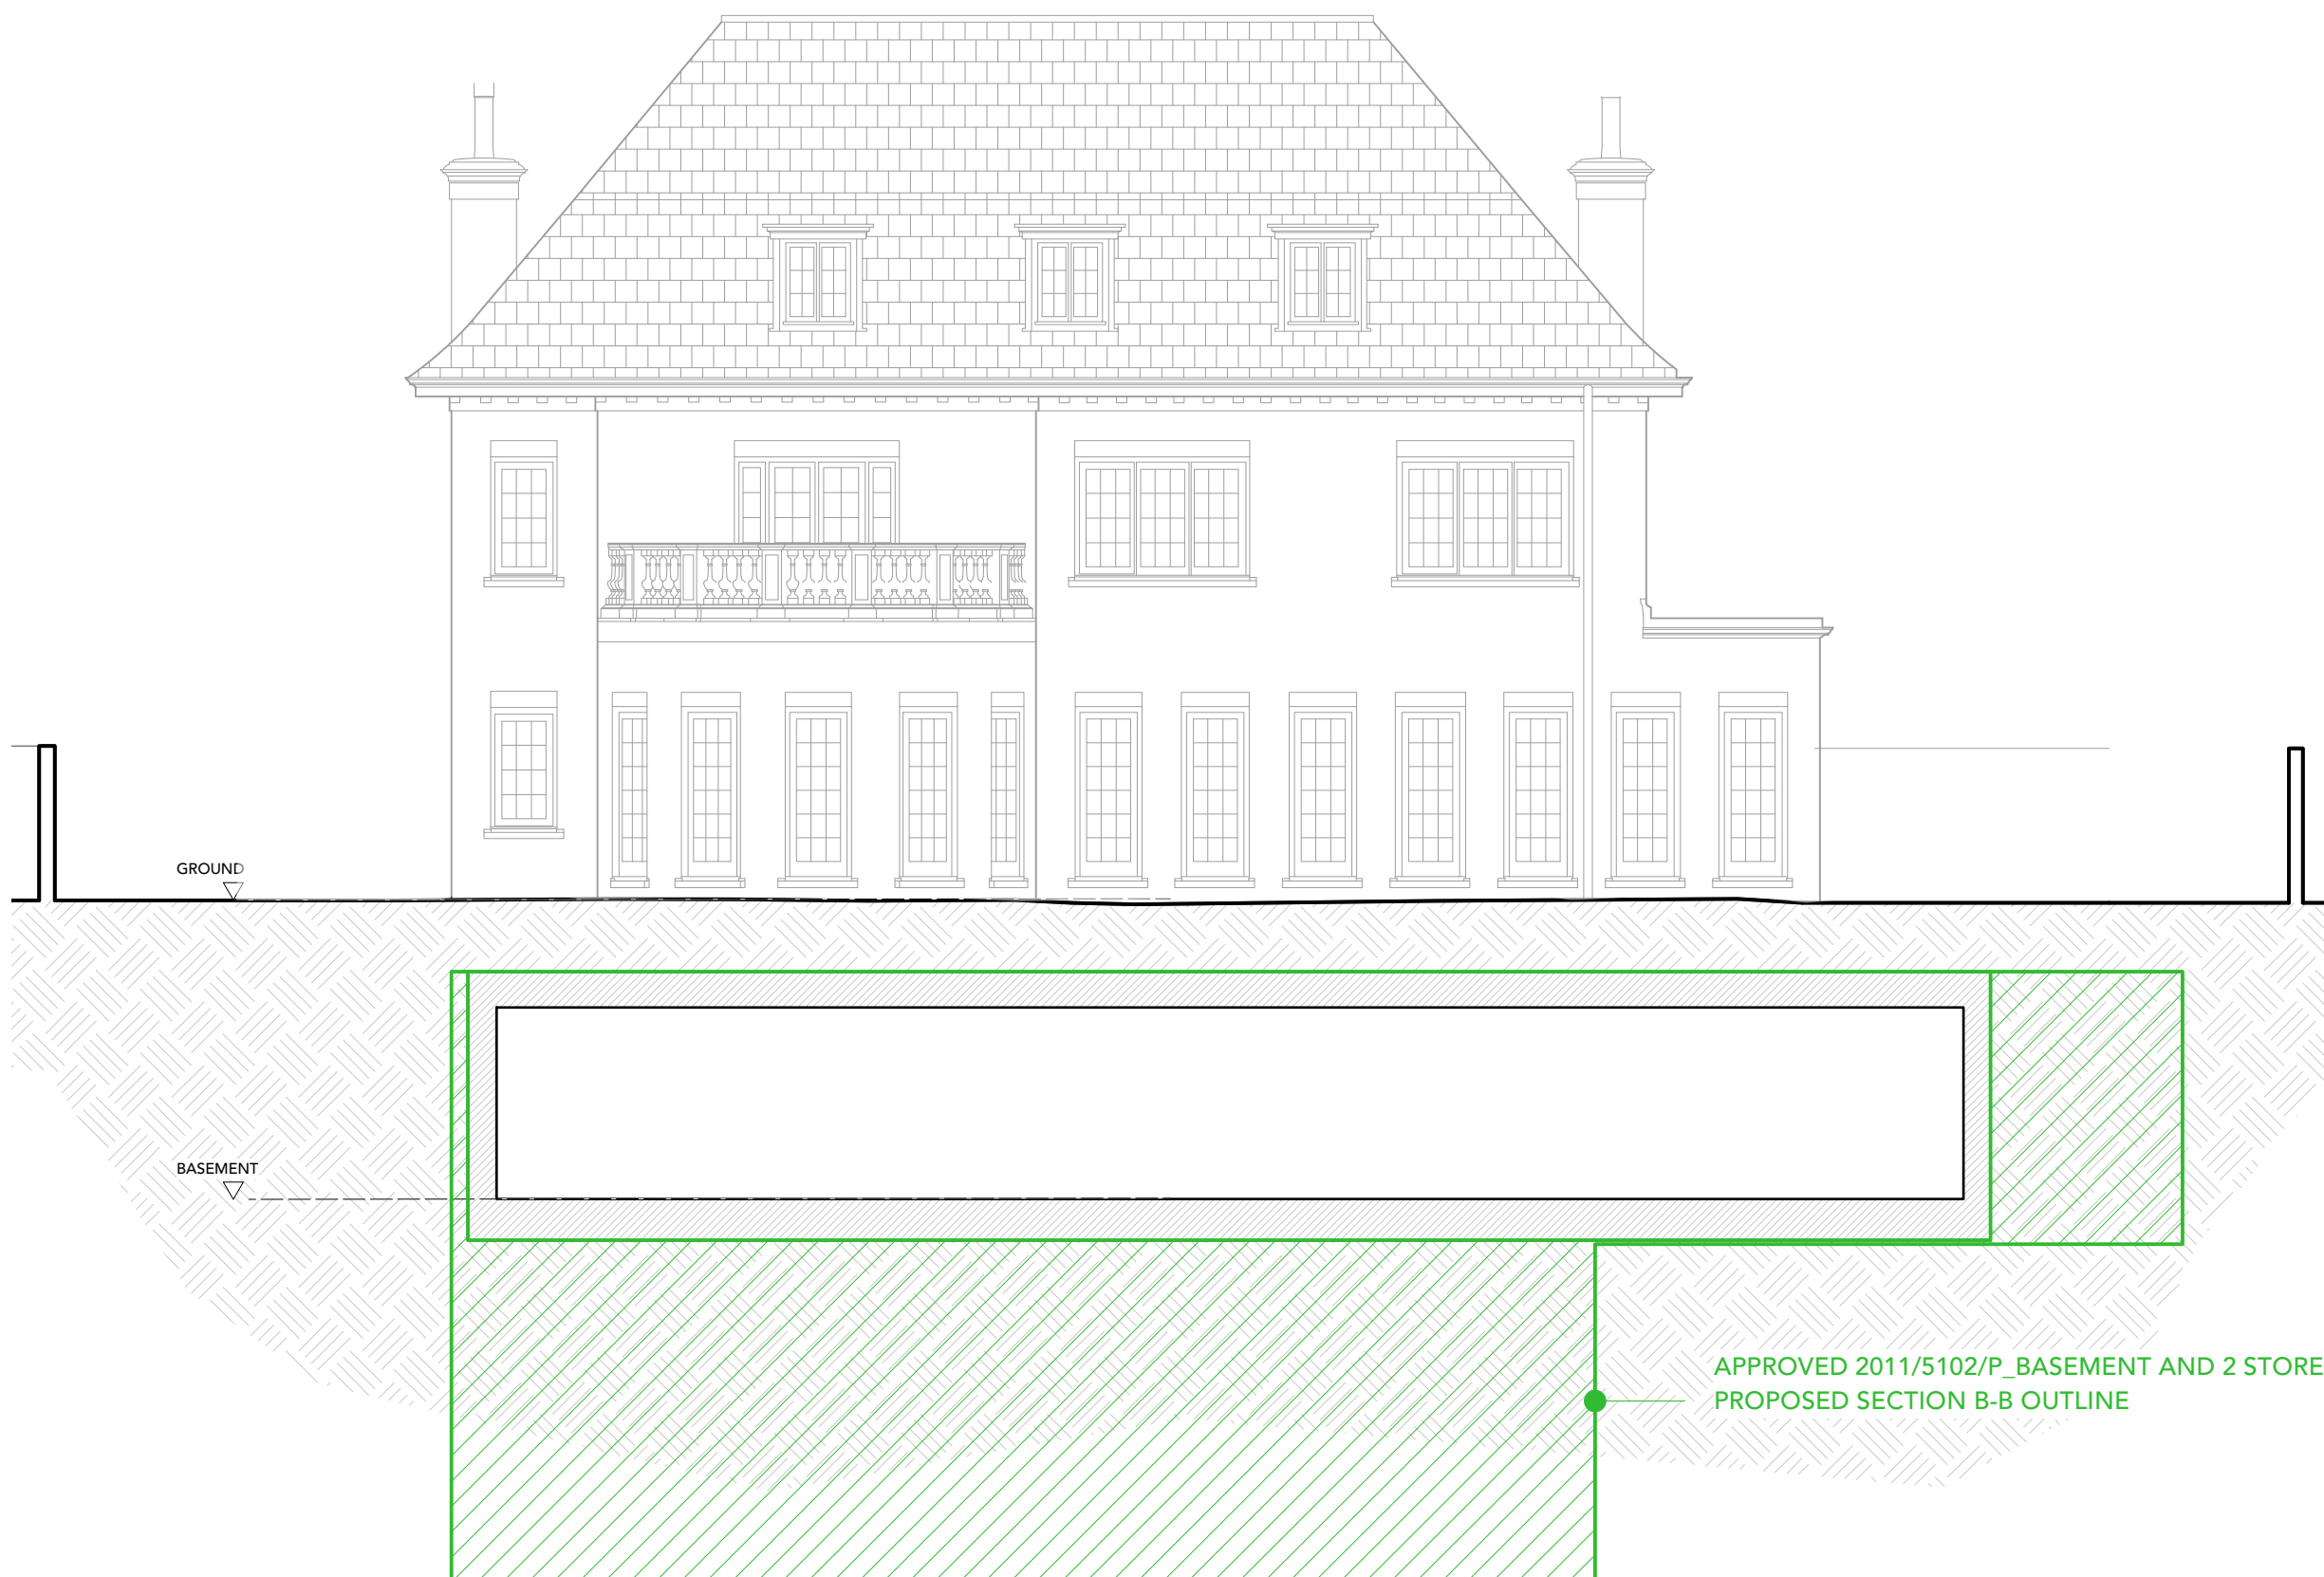

4 Proposed Section A-A
Scale - 1:100@A3

PROPOSED

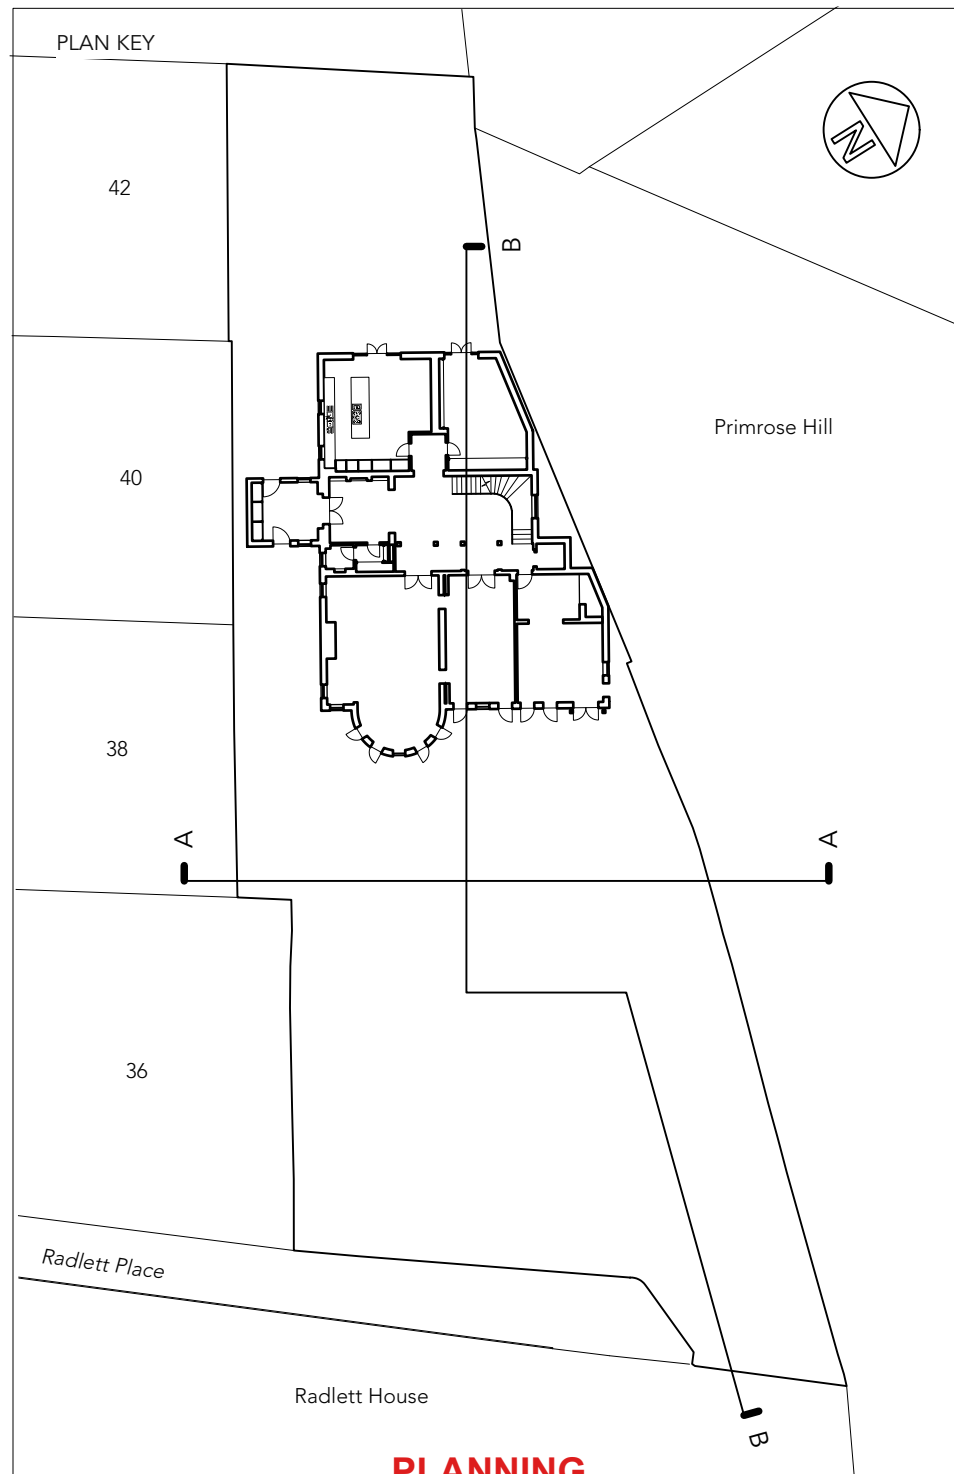

PLANNING				
Project Radlett House		Drawing Title Proposed Sections and Elevations		RUNDELL ASSOCIATES Architecture & Design 12 Salem Rd, London W2 4DL +44 (0)207 483 8360 office@rundellassociates.com rundellassociates.com 
Client Private				
Structural Engineer				
Services Engineer				
Quantity Surveyor		Date 20/02/2024	Rev. A	Drawn P1_320
		Scale 1:100		Checked
		Job no. 4306		
DO NOT SCALE FROM THE DRAWING. ALL DIMENSIONS ARE IN MM AND INDICATIVE ONLY © RUNDELL & ASSOCIATES LTD.				