


© This drawing is the property of Miltiadou Cook Mitzman architects. No disclosure or copy of it may be made without the written permission of Miltiadou Cook Mitzman architects.


For construction purposes:

- Do not scale this drawing.
- All dimensions and levels to be checked on site.
- Discrepancies to be reported to Miltiadou Cook Mitzman architects before proceeding.
- If in any doubt about information on this drawing contact Miltiadou Cook Mitzman architects.


REVISION NUMBER	DATE	BY	NOTES
P1	15/02/2024	JC	Issued for Planning

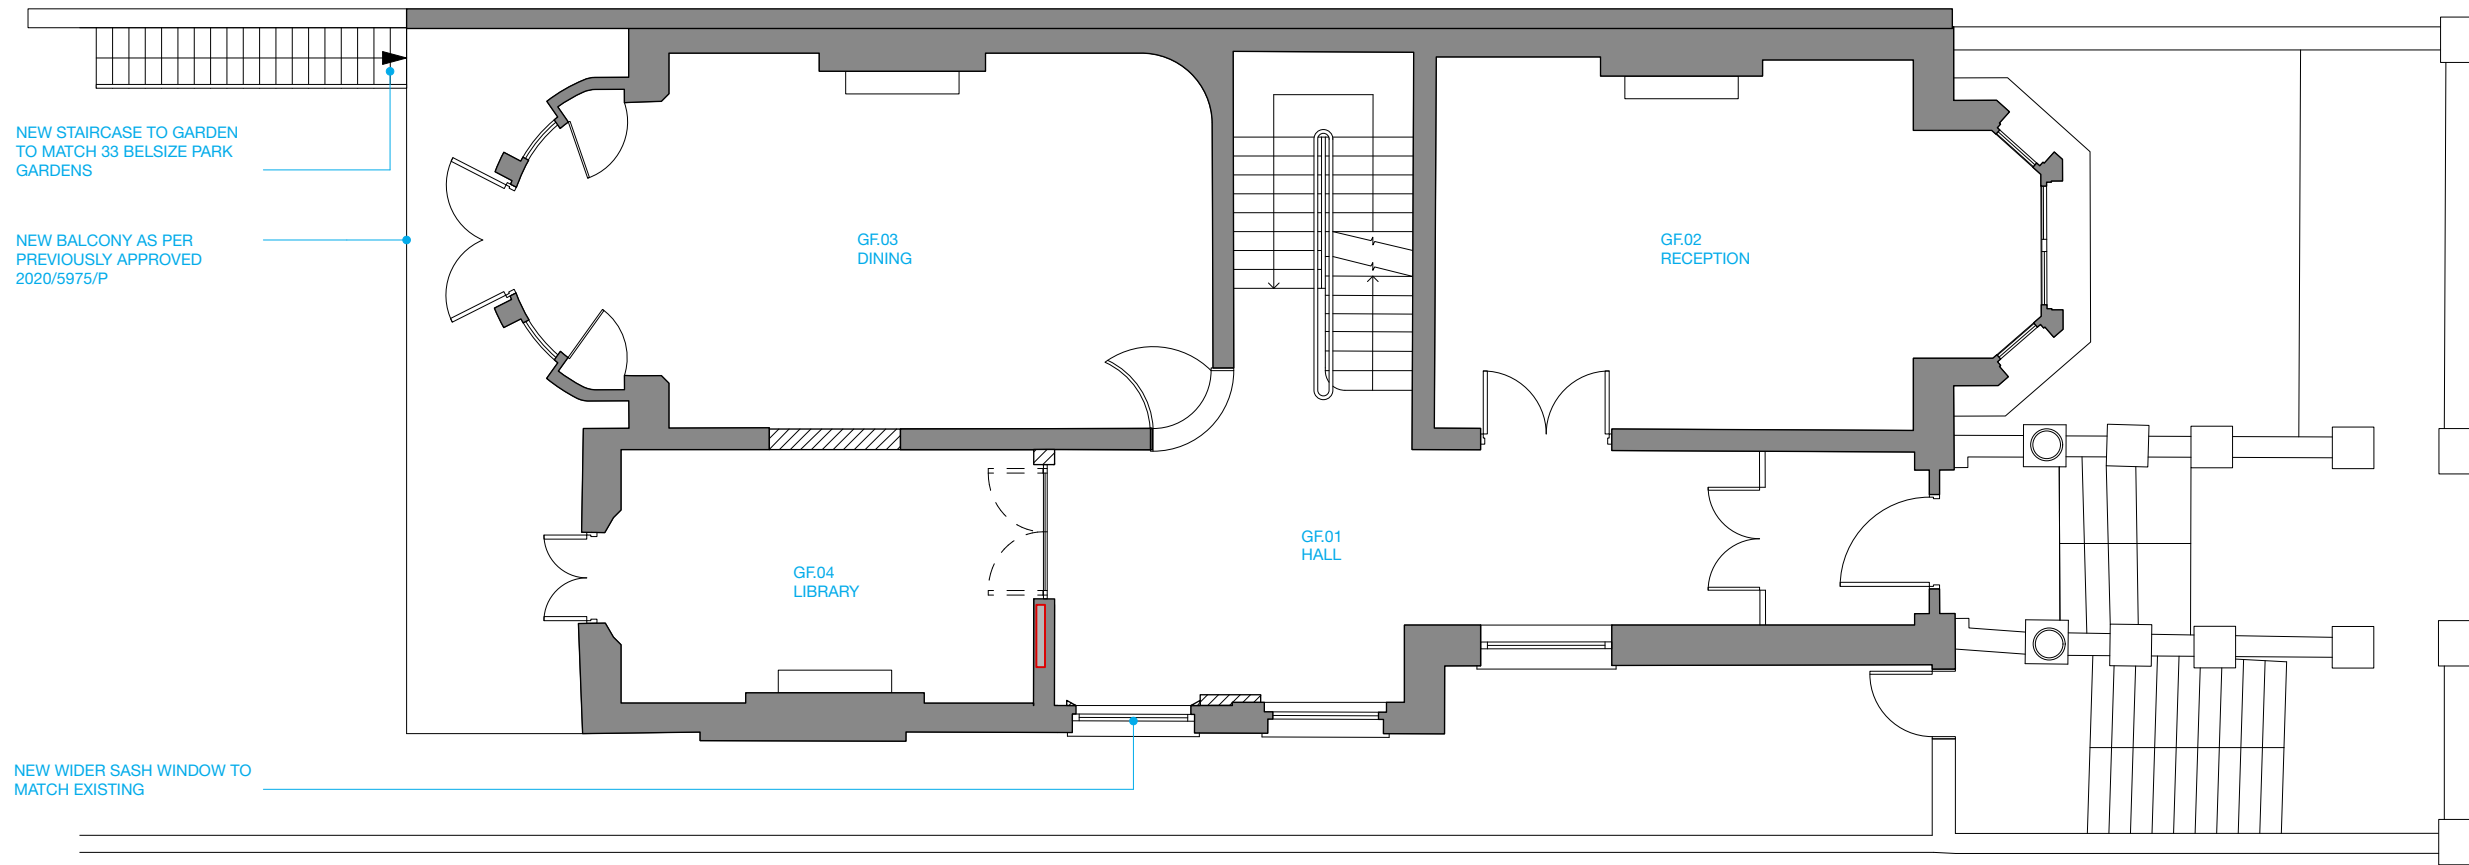

1 Proposed Ground Floor Plan
Scale: 1:100

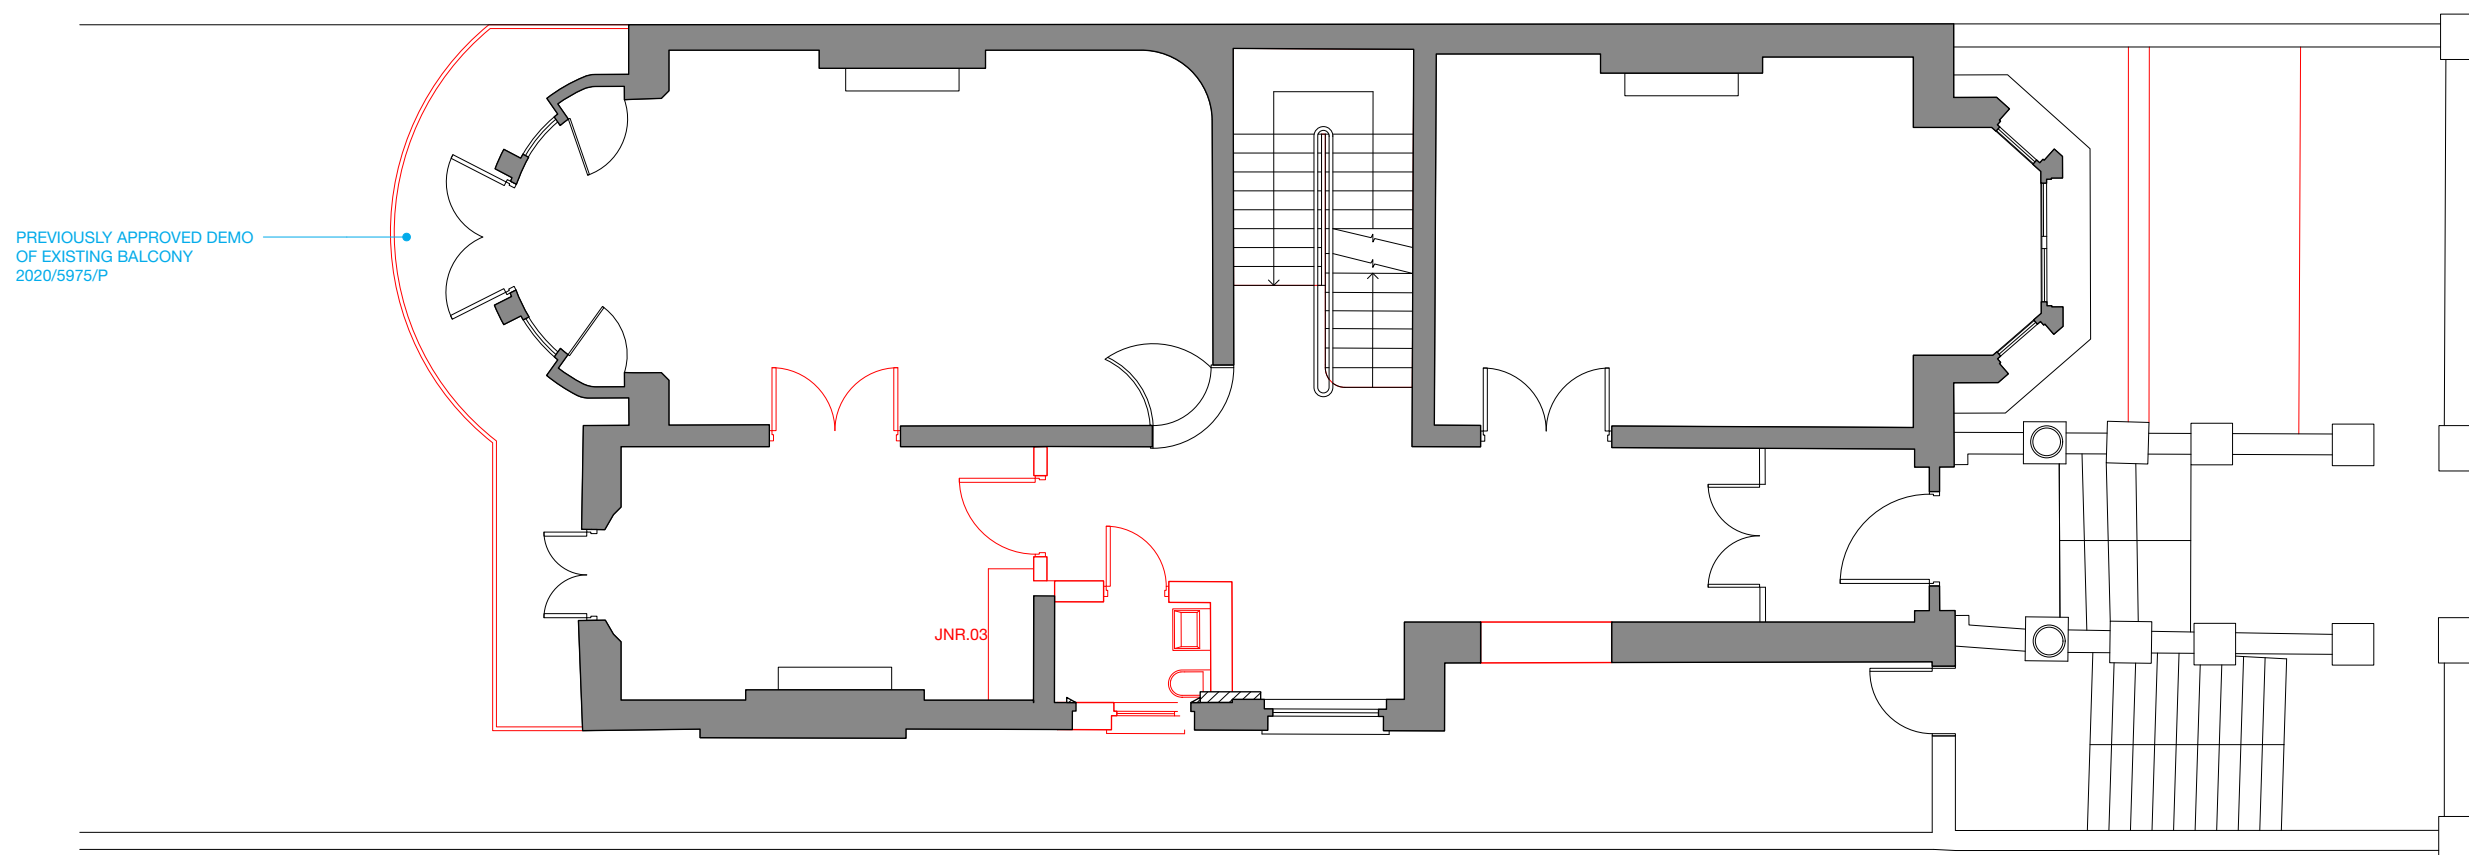

2 Existing Ground Floor Plan
Scale: 1:100

 

MILTIADOU COOK MITZMAN architects llp

020 7722 8525 office@mcma.design www.mcma.design
10-12 Emerald Street London WC1N 3QA

CLIENT
Gina Germano

PROJECT
31 Belsize Park Gardens, NW3 4JH

SHEET TITLE
Ground Floor Plans

SCALE
1:100

DATE CREATED 29/11/2023 **FILE REFERENCE**

DRAWING NUMBER	REVISION
410-DWG-109	P1