


© This drawing is the property of Miltiadou Cook Mitzman architects. No disclosure or copy of it may be made without the written permission of Miltiadou Cook Mitzman architects.


**For construction purposes:**

- Do not scale this drawing.
- All dimensions and levels to be checked on site.
- Discrepancies to be reported to Miltiadou Cook Mitzman architects before proceeding.
- If in any doubt about information on this drawing contact Miltiadou Cook Mitzman architects.


REVISION NUMBER	DATE	BY	NOTES
P1	15/02/2024	JC	Issued for Planning

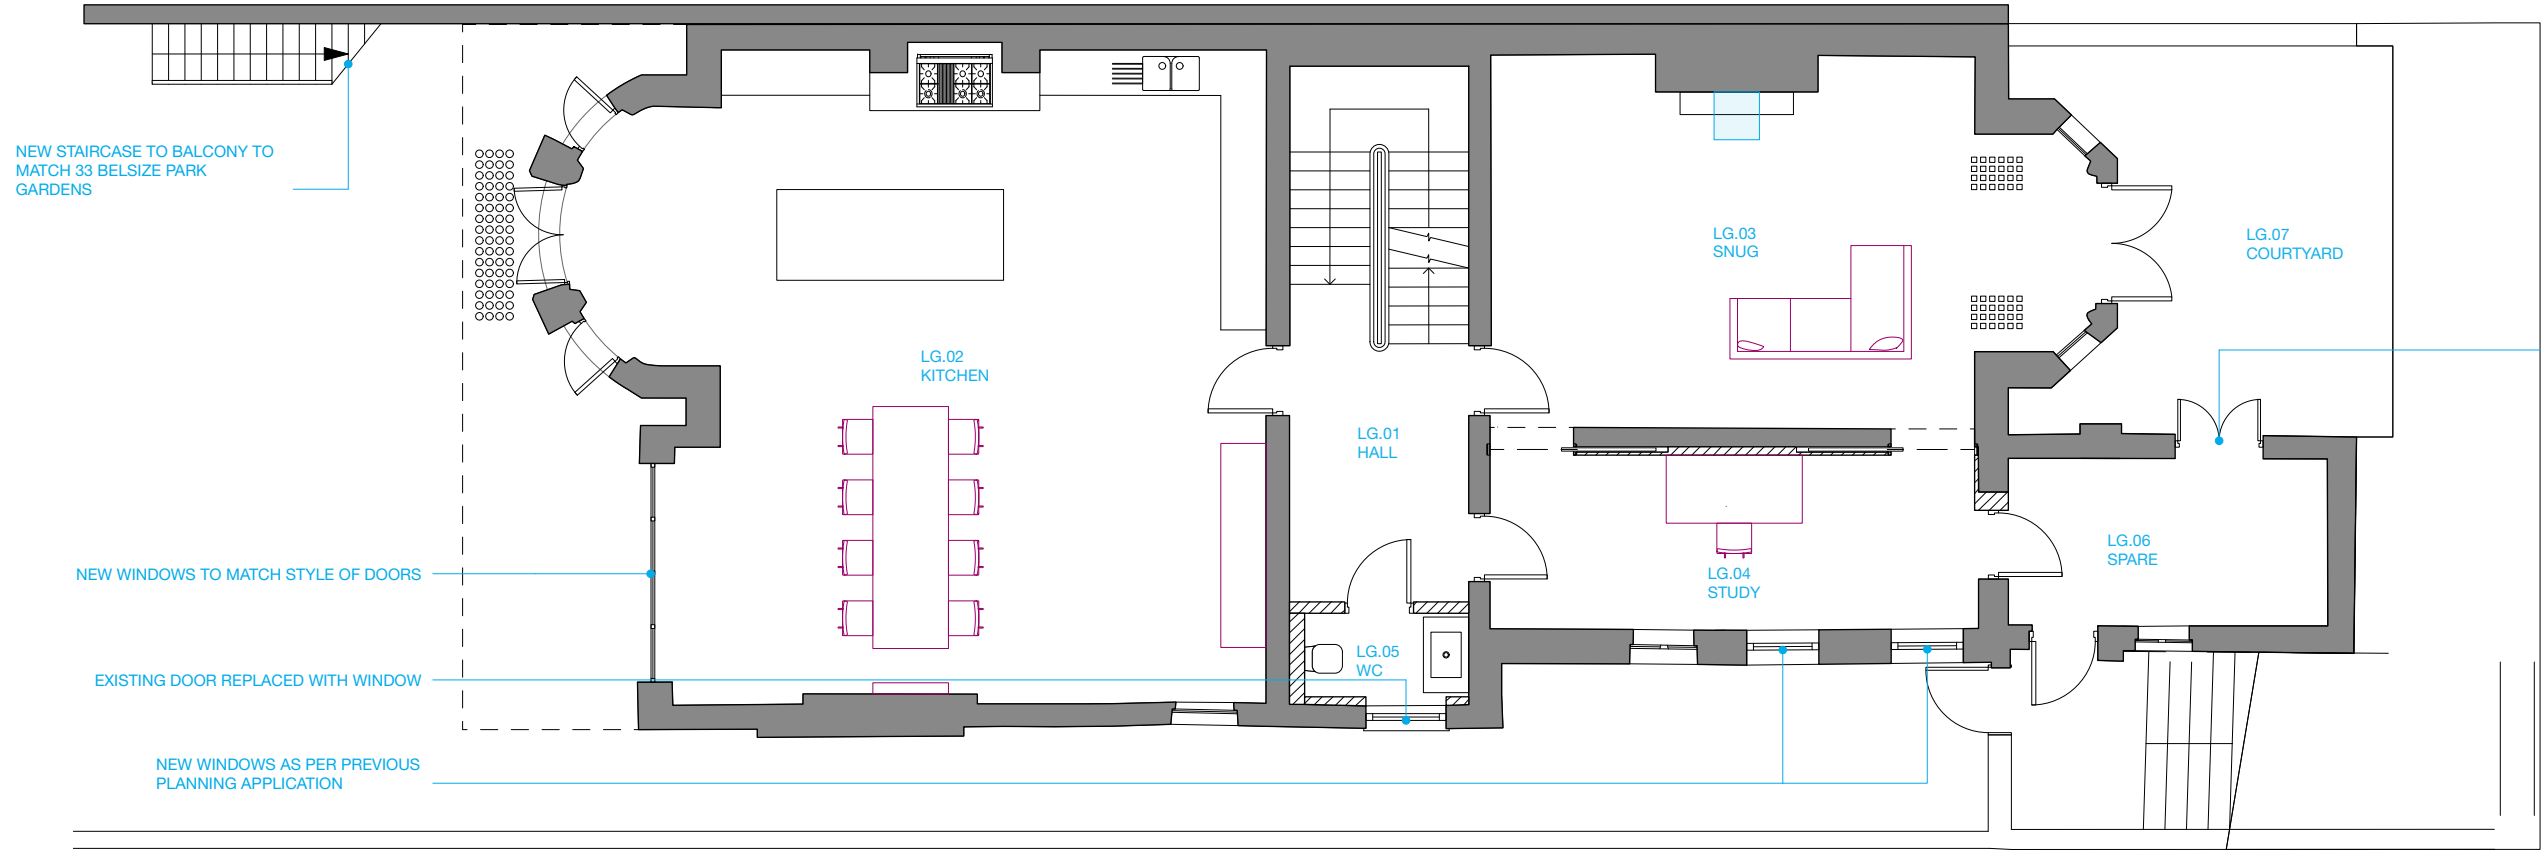

1 Proposed Lower Ground Floor Plan  
Scale: 1:100

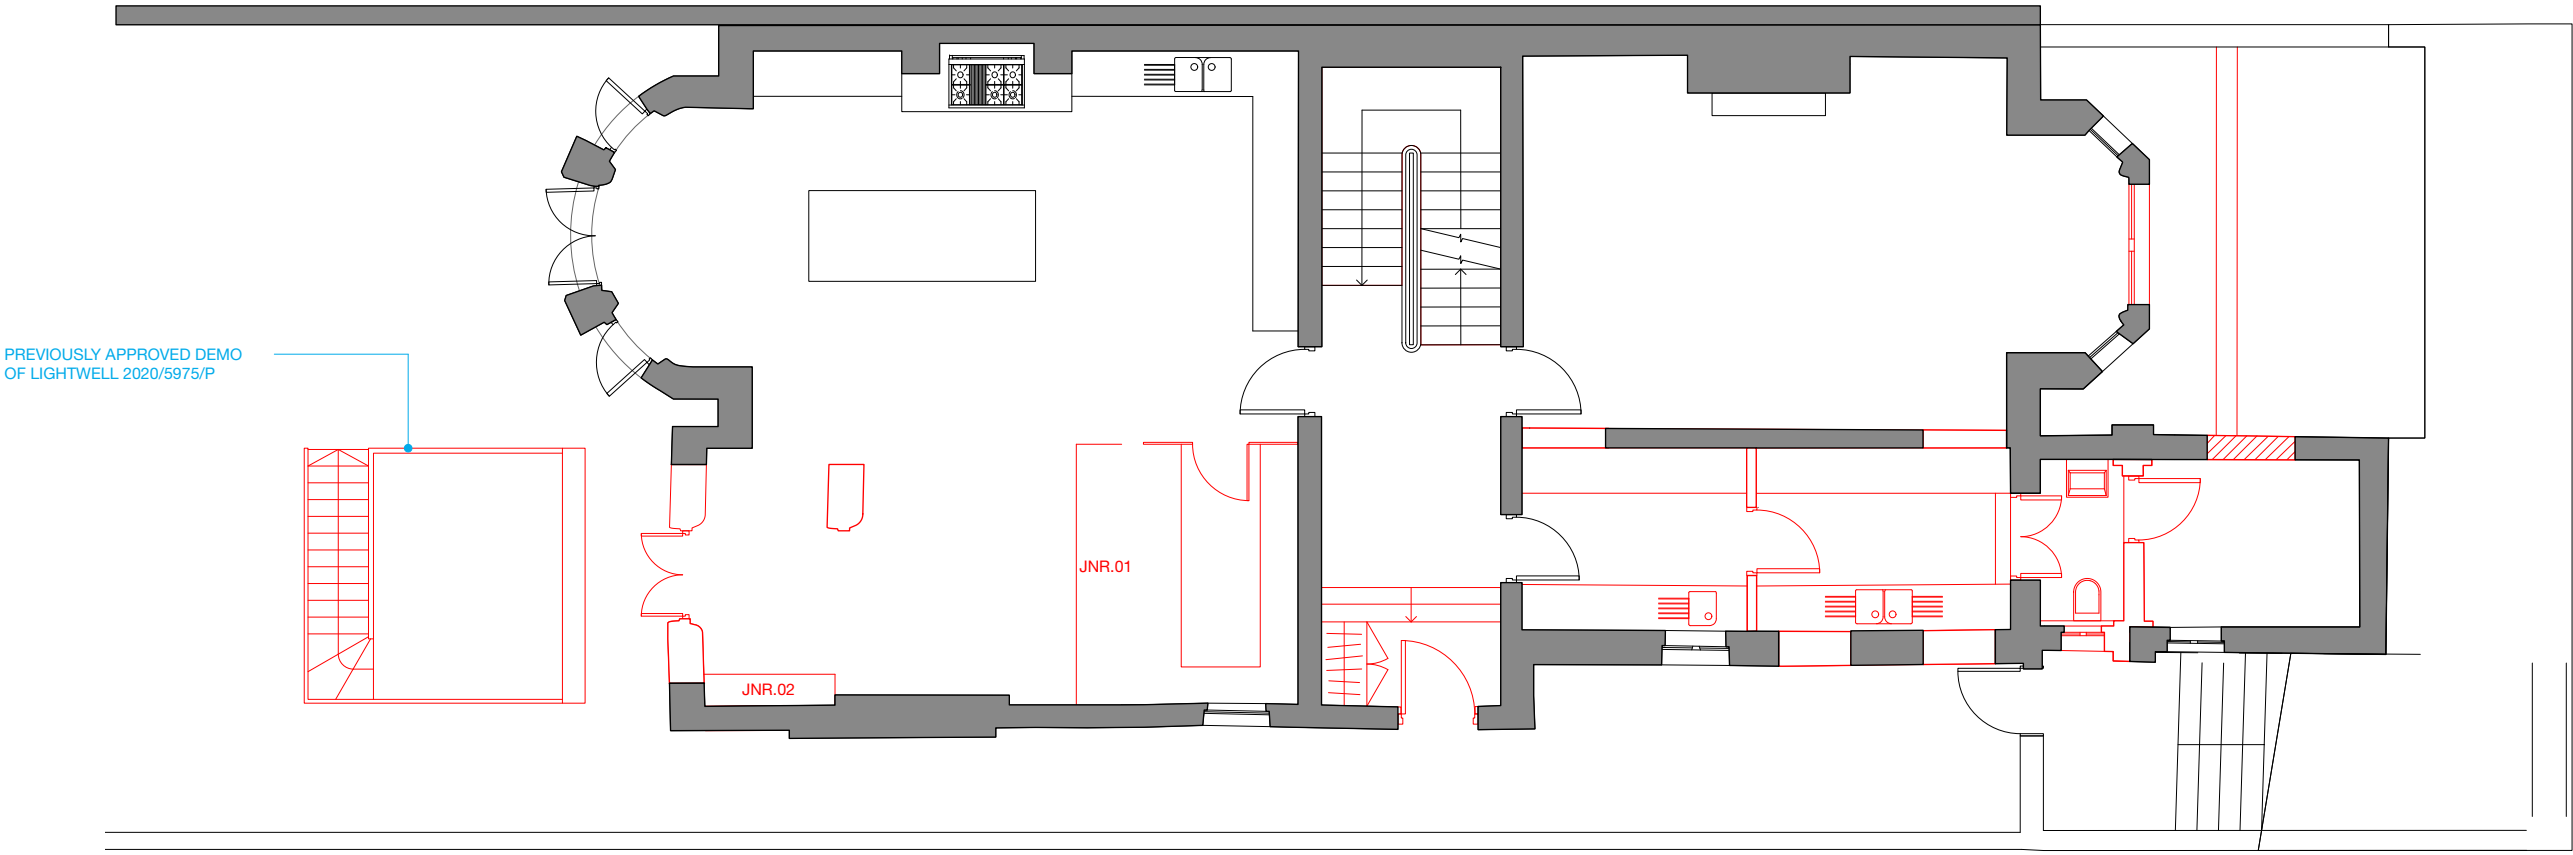

3 Existing Lower Ground Floor Plan  
Scale: 1:100

 

**MILTIADOU COOK MITZMAN architects llp**

020 7722 8525 office@mcma.design www.mcma.design

10-12 Emerald Street London WC1N 3QA

**CLIENT**  
Gina Germano

**PROJECT**  
31 Belsize Park Gardens, NW3 4JH

**SHEET TITLE**  
Lower Ground Floor Plans

**SCALE**  
1:100

**DATE CREATED** 29/11/2023 **FILE REFERENCE**

DRAWING NUMBER	REVISION
410-DWG-108	P1