




FRONT ELEVATION

Scale 1:50

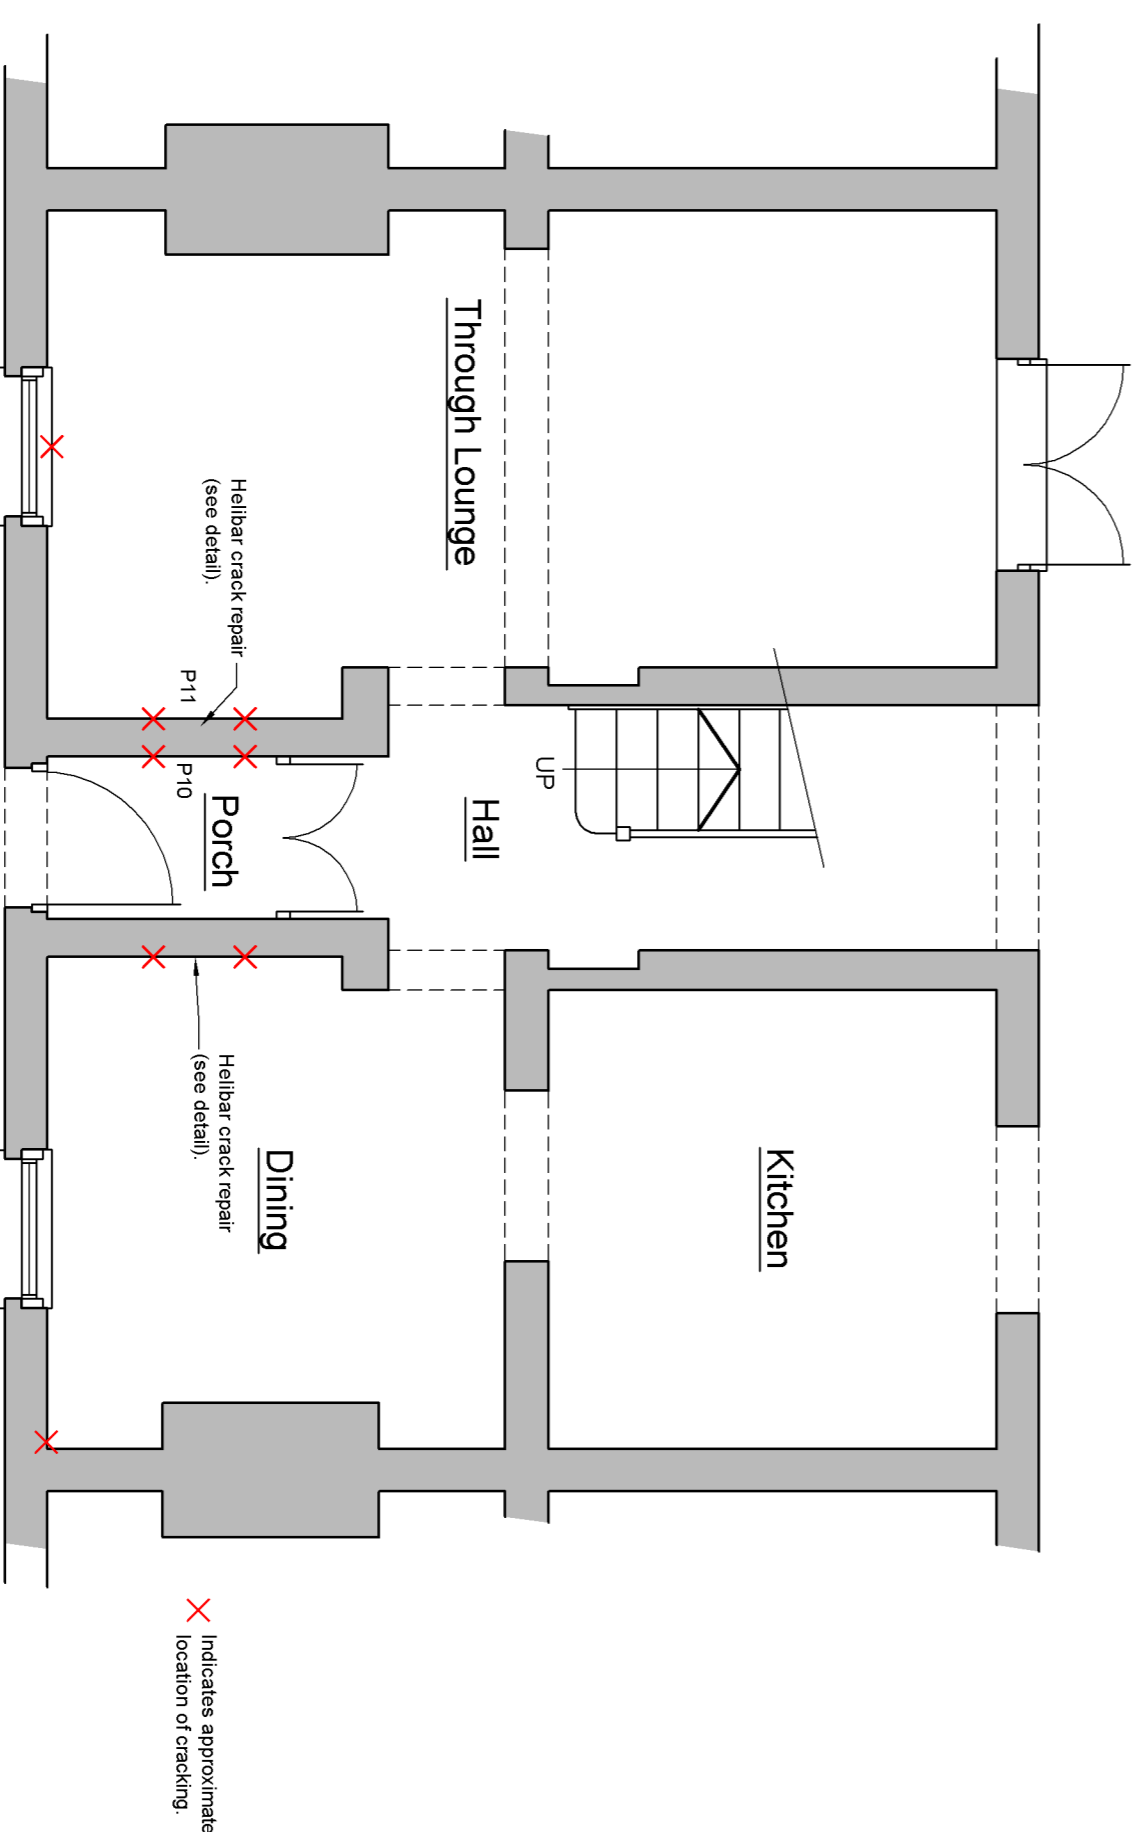



PART GROUND FLOOR PLAN

Scale 1:50

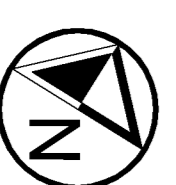 


SITE PLAN

Scale 1:500

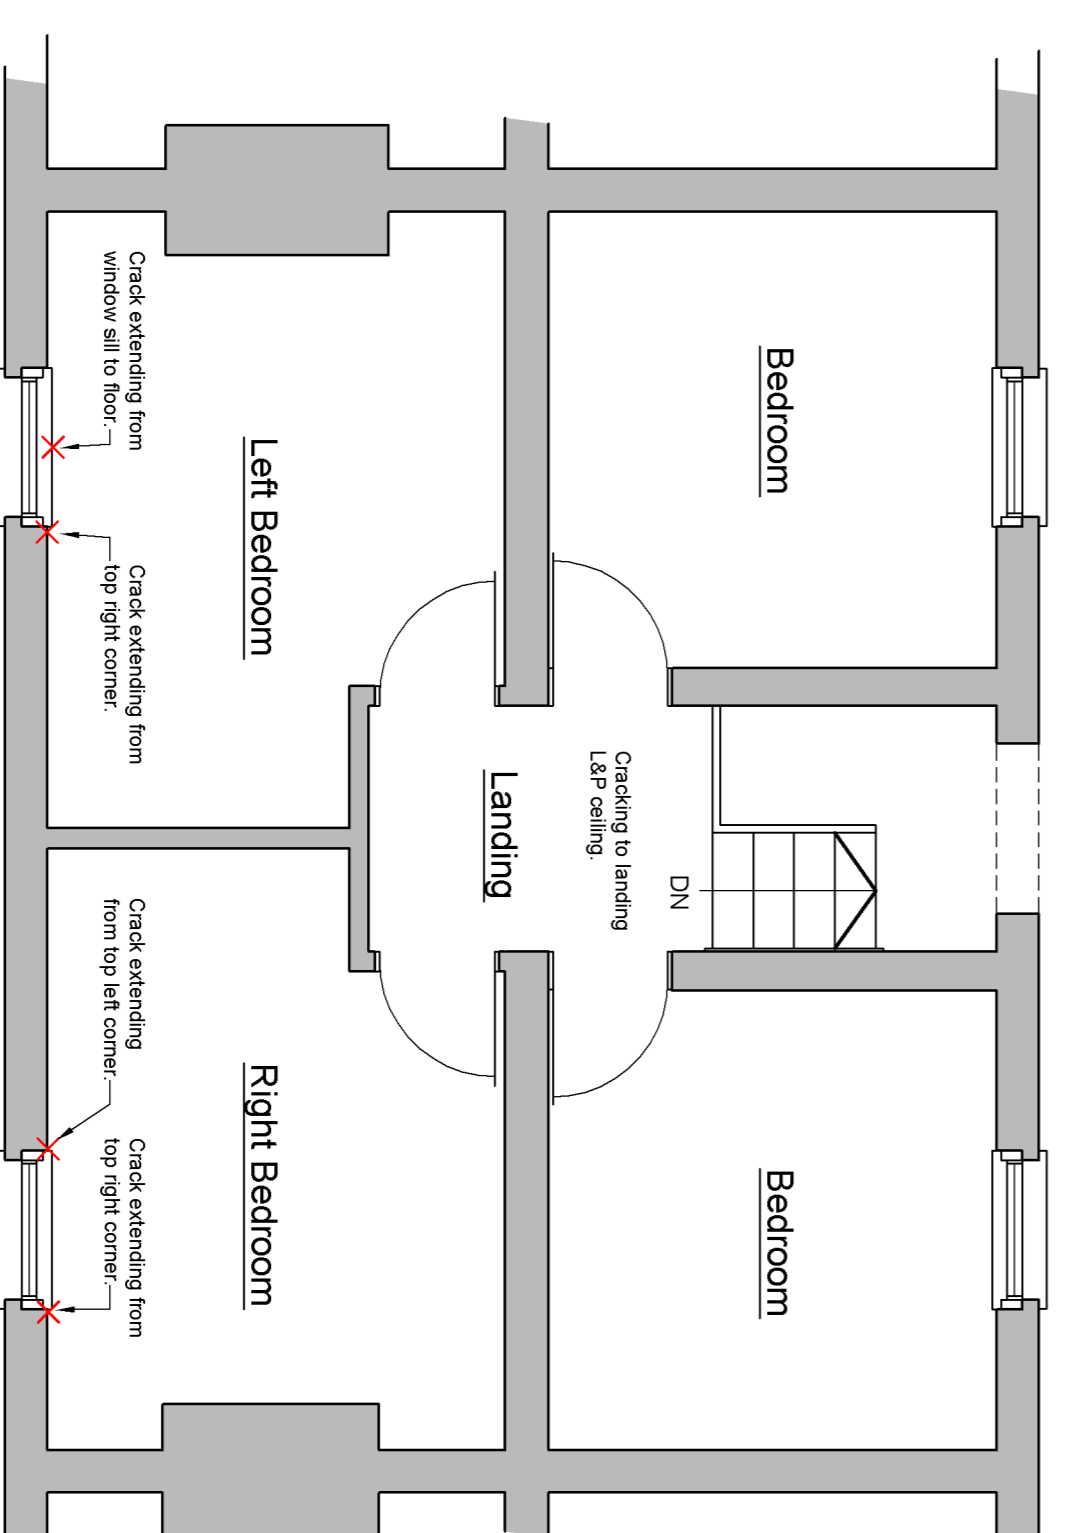 

PART FIRST FLOOR PLAN

Scale 1:50

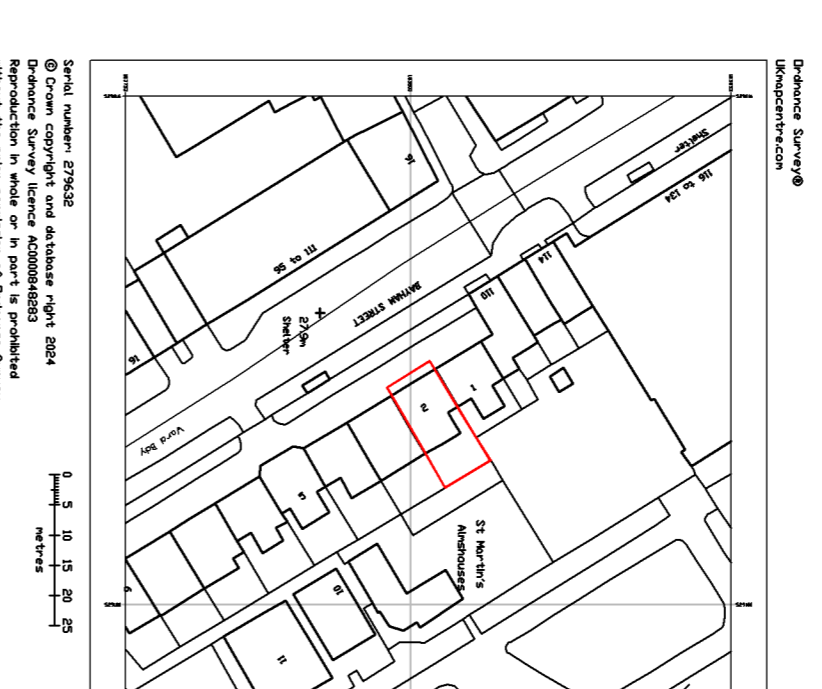

LOCATION PLAN

Scale 1:1250

A1 Drawing

Project:
Subsidence repairs.
2 St Martins Almshouses
Bayham Street
London, NW1 0BD

Title:
Location Plan, Site Plan, Locations of
Subsidence Repairs Required

Scale: As stated
Date: Feb 2024
Drawn: ASD

Job No: ASD 2024 - 002

Drawing No: 01 LBC
Rev.:

Assured Surveying & Design Ltd
Room 2 Denei Wing The Rufus Centre
Steppingley Road
Filton
MK45 1AH
t: 01525 862457 / 07852 278756
e: jonmicheil@assuredsd.co.uk