



GROUND FLOOR PLAN

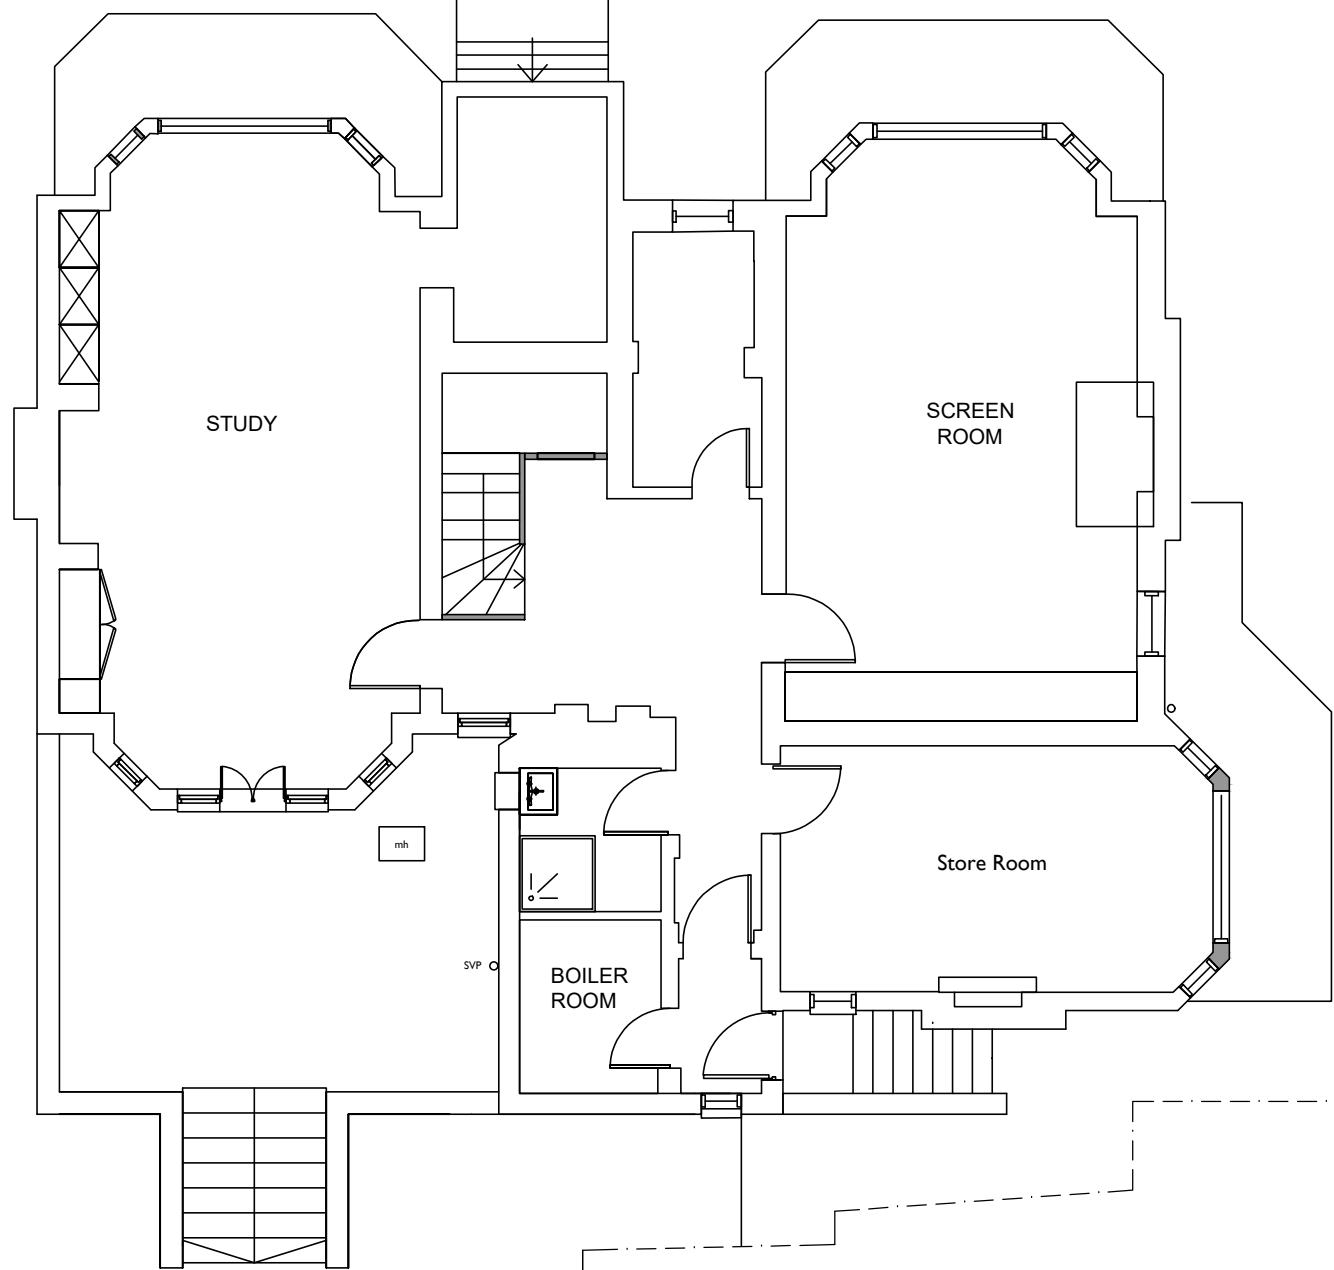

LOWER GROUND FLOOR PLAN

 

A	01.24	layout as approved			
Rev	Date	Revision			
Existing Lower Ground and Ground Floor Plans				Drg No. EX01	Rev A
Scale 1:100 @ A3				Job No. 430409	
				Drn. by: CF	
				Chkd. by: JF	

6 Gainsborough Gardens
London NW3 1BJ

© Copyright

TERENCE FIDLER PARTNERSHIP LTD
CONSULTING STRUCTURAL ENGINEERS

65 High Street, Kings Langley, Herts WD4 9HU
Tel: 01923 291554 E: info@tfengineers.co.uk

