



GROUND FLOOR PLAN

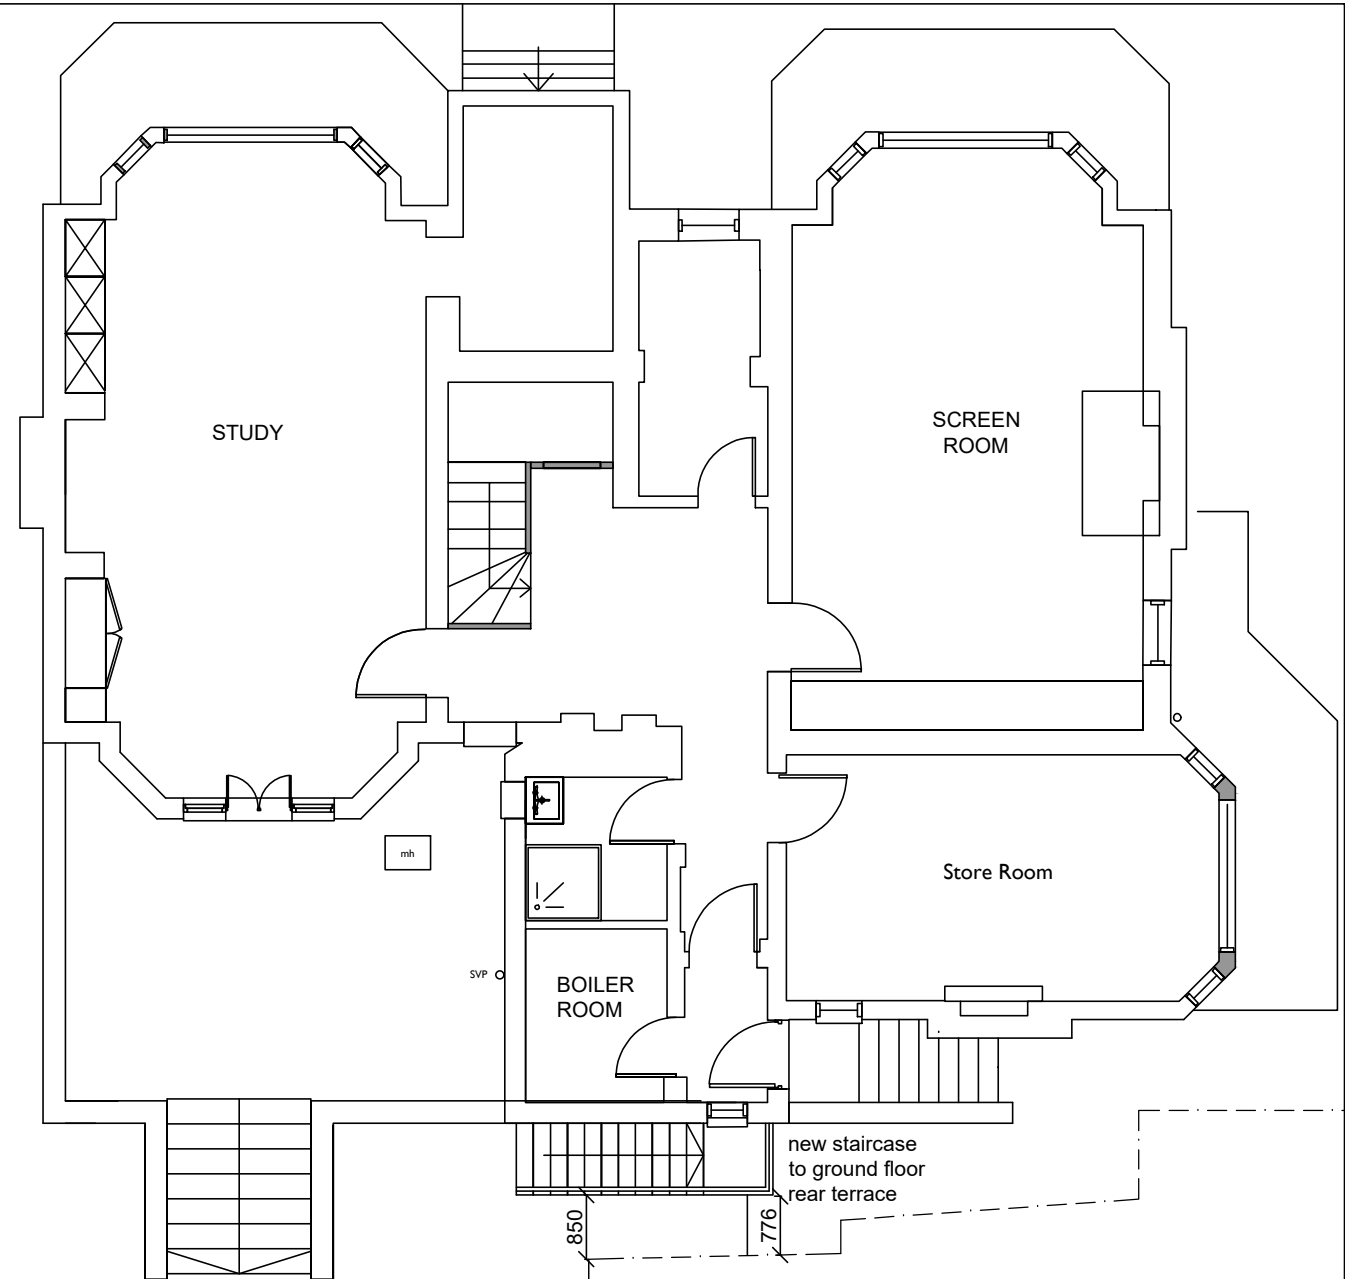

LOWER GROUND FLOOR PLAN

 

B	01.24	layout as approved
A	09/23	revised scheme
Rev	Date	Revision

Proposed Lower Ground and Ground Floor Plans	Drg No.	Rev
	P01	B
Scale 1:100 @ A3	Drn. by: CF	Job No. 430409
	Chkd. by: JF	

Project
6 Gainsborough Gardens
London NW3 1BJ

© Copyright
TERENCE FIDLER PARTNERSHIP LTD
CONSULTING STRUCTURAL ENGINEERS
65 High Street, Kings Langley, Herts WD4 9HU
Tel: 01923 291554 E: info@tfengineers.co.uk

