



Side Elevation

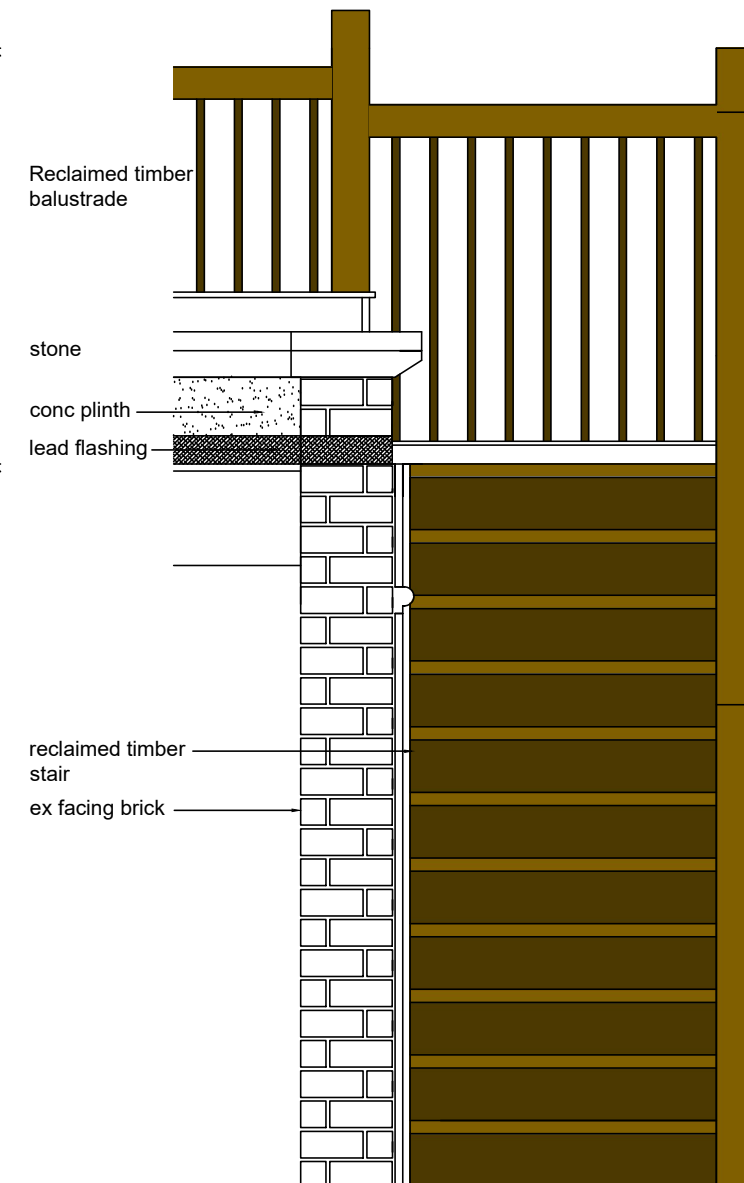

Front Elevation

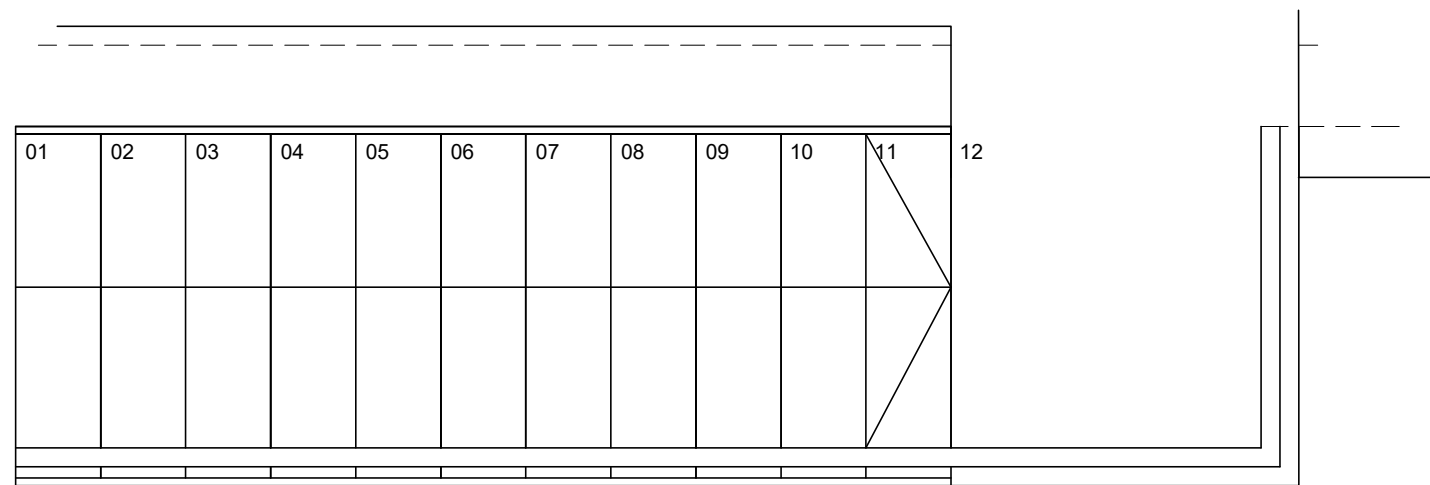

Plan 1:20



Rev	Date	Revision	Drg No.	Rev
Proposed Stair Elevations & Plan Timber Stair			P05	
Scale 1:20 @ A3			Drn. by: CF	Job No. 430409
			Chkd. by: JF	

Project
6 Gainsborough Gardens
London NW3 1BJ

© Copyright
TERENCE FIDLER PARTNERSHIP LTD
CONSULTING STRUCTURAL ENGINEERS
65 High Street, Kings Langley, Herts WD4 9HU
Tel: 01923 291554 E: info@tfpengineers.co.uk

