



NORTH ELEVATION

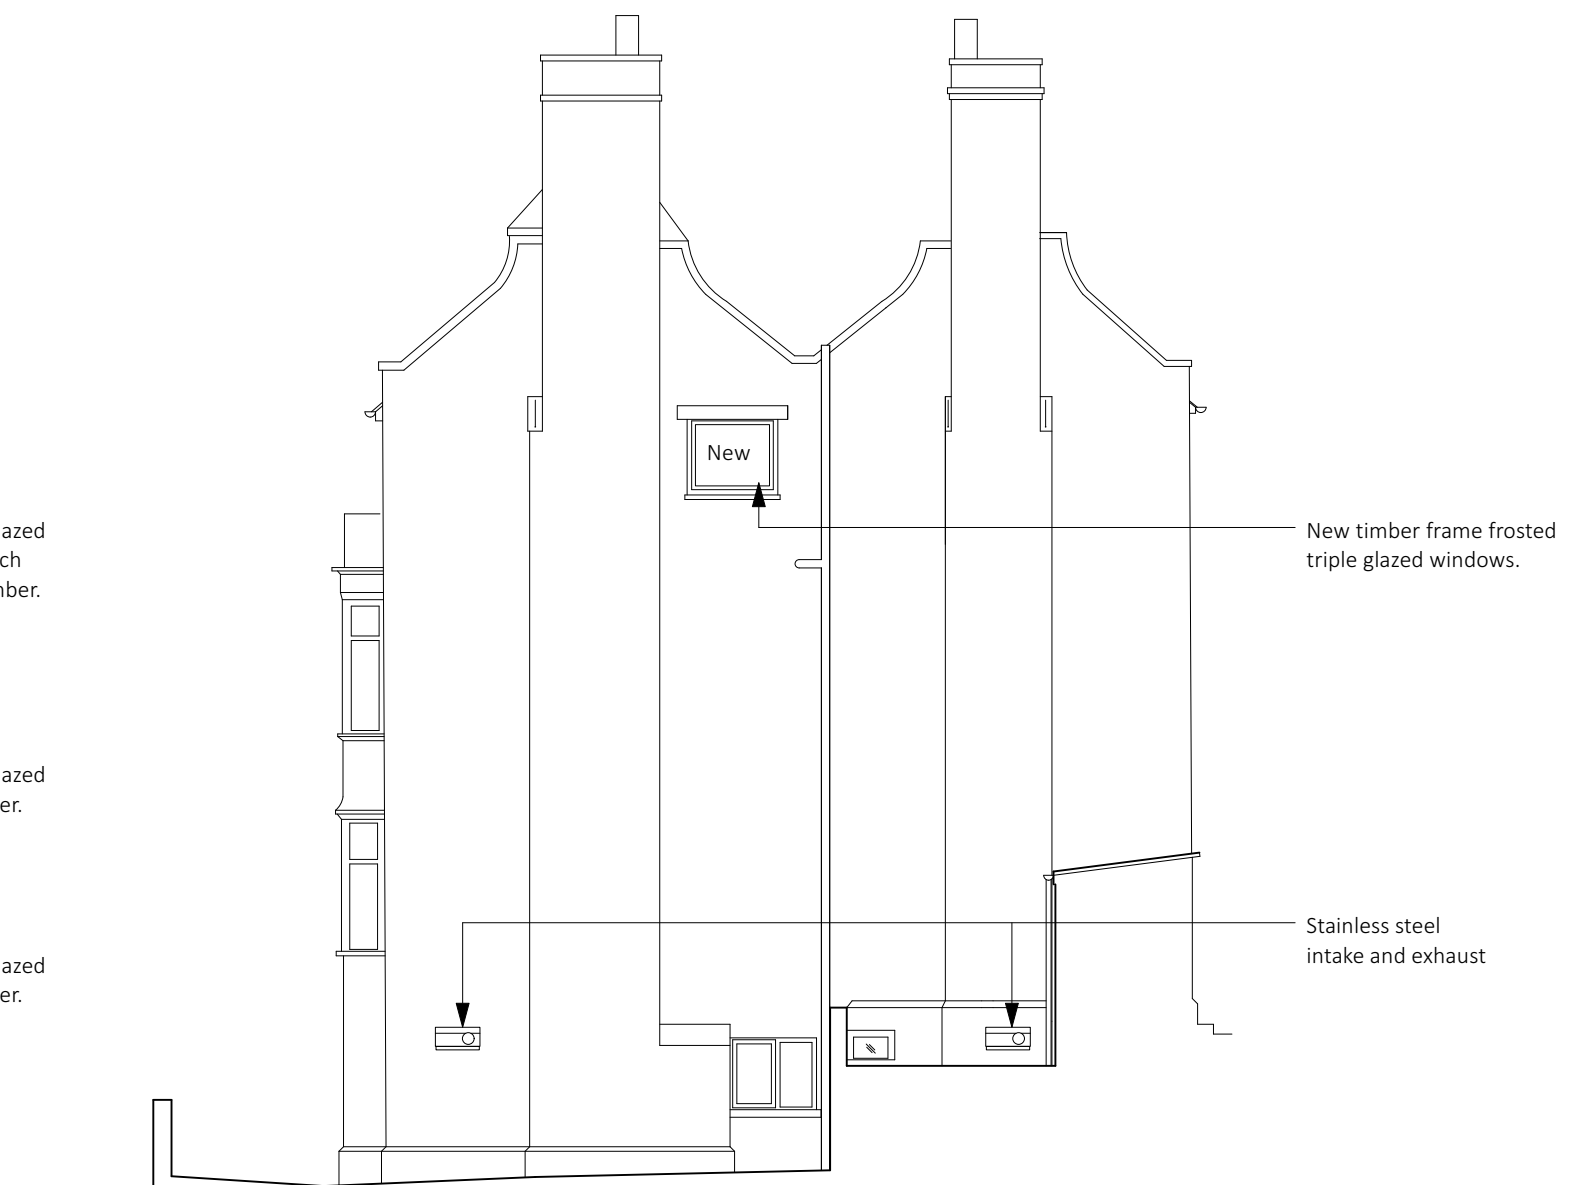

EAST ELEVATION

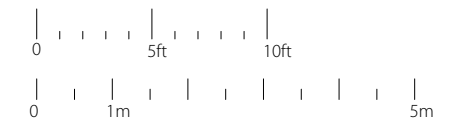

Notes

Important note
Where dimensions are not given, drawings must not be scaled and the matter referred to the architect.

In the event of any detail or dimensional conflict between the architectural drawings, the matter must be referred to the architect for clarification.

© Copyright 2024 - Ciarcelluti Mathers Architecture Ltd.

Revisions

By Authorised

CMA

Ciarcelluti Mathers Architecture

Unit 1, 1 Ghent Way
London E8 2PE
Tel: +44 (0)20 7254 7470
Email: mail@studiocma.co.uk

Client

Mr Lerner

Project

5 Cannon Place
London, NW3 1EH

Title

PROPOSED
North and East Elevations

Scale

1:100 @ A3

Drawn	Checked	Authorised
-	-	-

Date	Issuing Discipline
09/02/2024	ARCHITECTURE

Issue status

Planning

Drawing number	Rev
P155 / PD / 15	-