



**EXISTING**

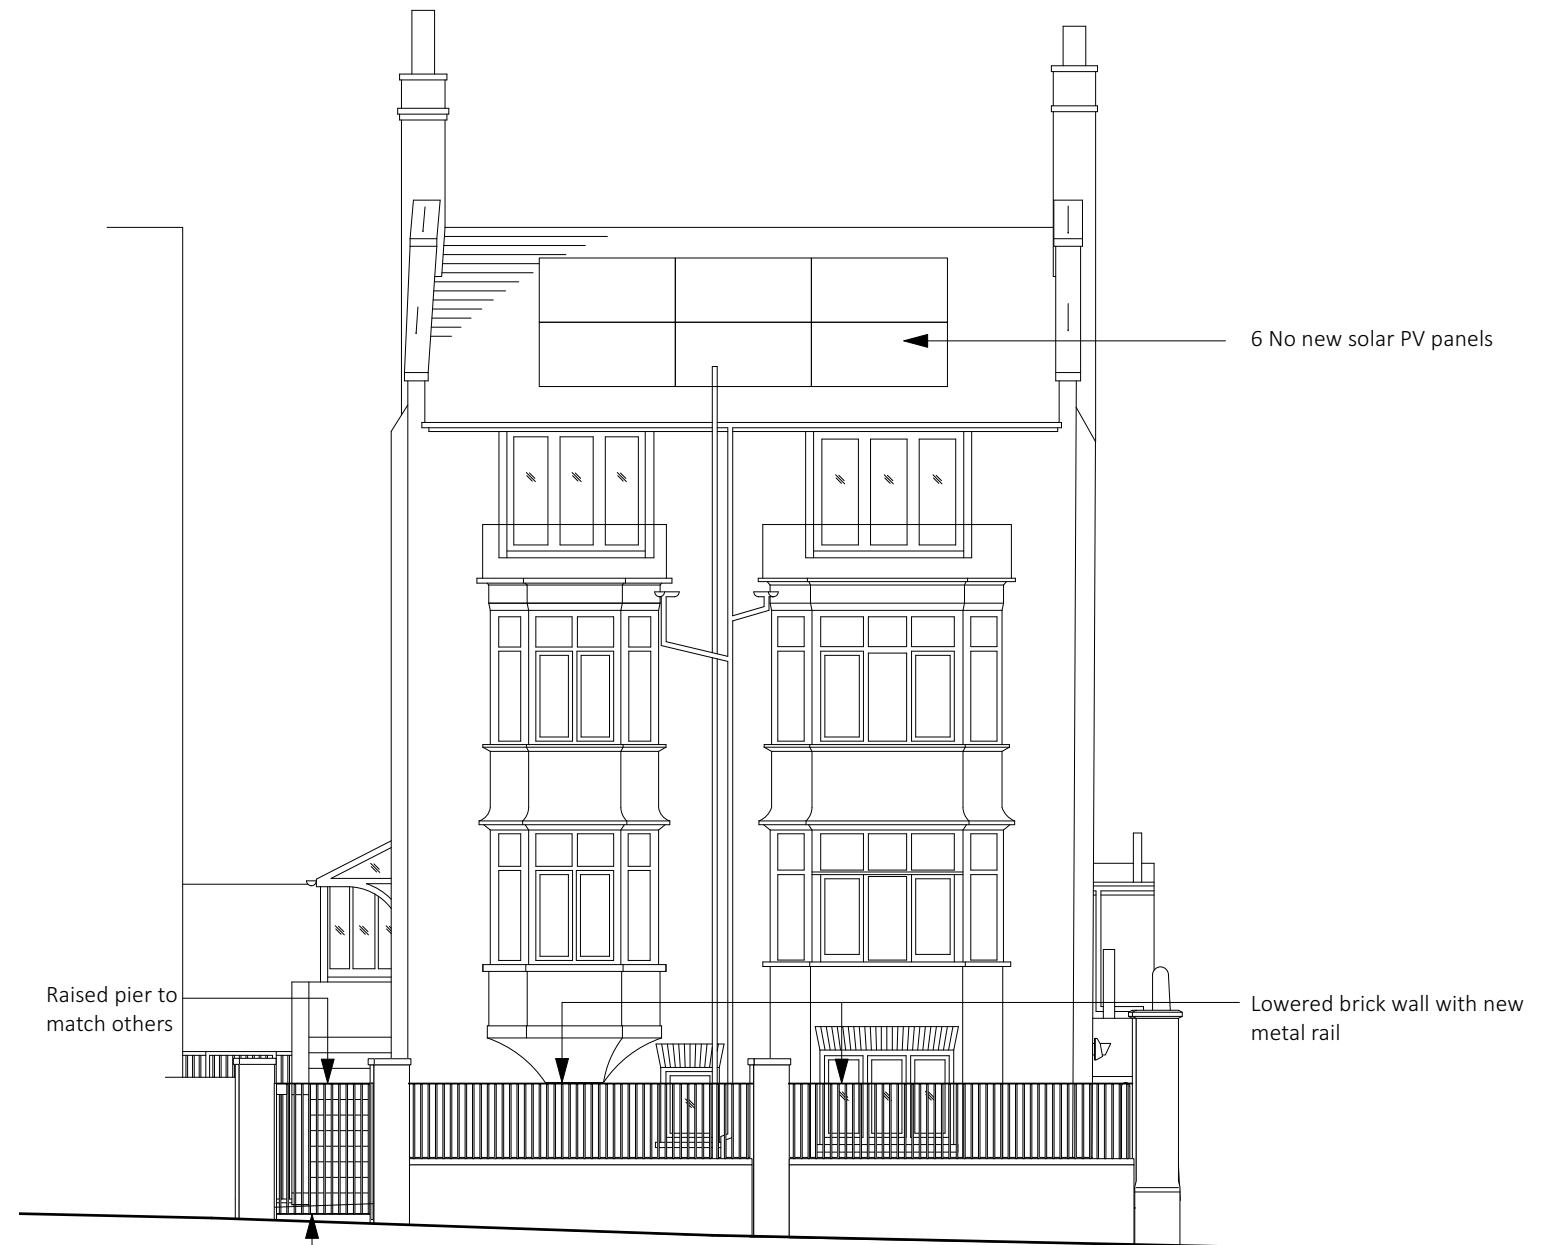

**PROPOSED**

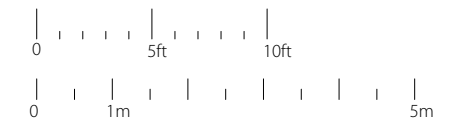

Notes

Important note  
Where dimensions are not given, drawings must not be scaled and the matter referred to the architect.

In the event of any detail or dimensional conflict between the architectural drawings, the matter must be referred to the architect for clarification.

© Copyright 2024 - Ciarcelluti Mathers Architecture Ltd.

Revisions

By Authorised

**CMA**

Ciarcelluti Mathers Architecture

Unit 1, 1 Ghent Way  
London E8 2PE  
Tel: +44 (0)20 7254 7470  
Email: mail@studiocma.co.uk

**Client**

Mr Lerner

**Project**

5 Cannon Place  
London, NW3 1EH

**Title**

**EXISTING and PROPOSED  
South Elevations**

**Scale**

1:100 @ A3

**Drawn**

**Checked**

**Authorised**

**Date**

23/02/2024

**Issuing Discipline**

ARCHITECTURE

**Issue status**

Planning

**Drawing number**  
**P155 / PD / 22**

**Rev**

-