
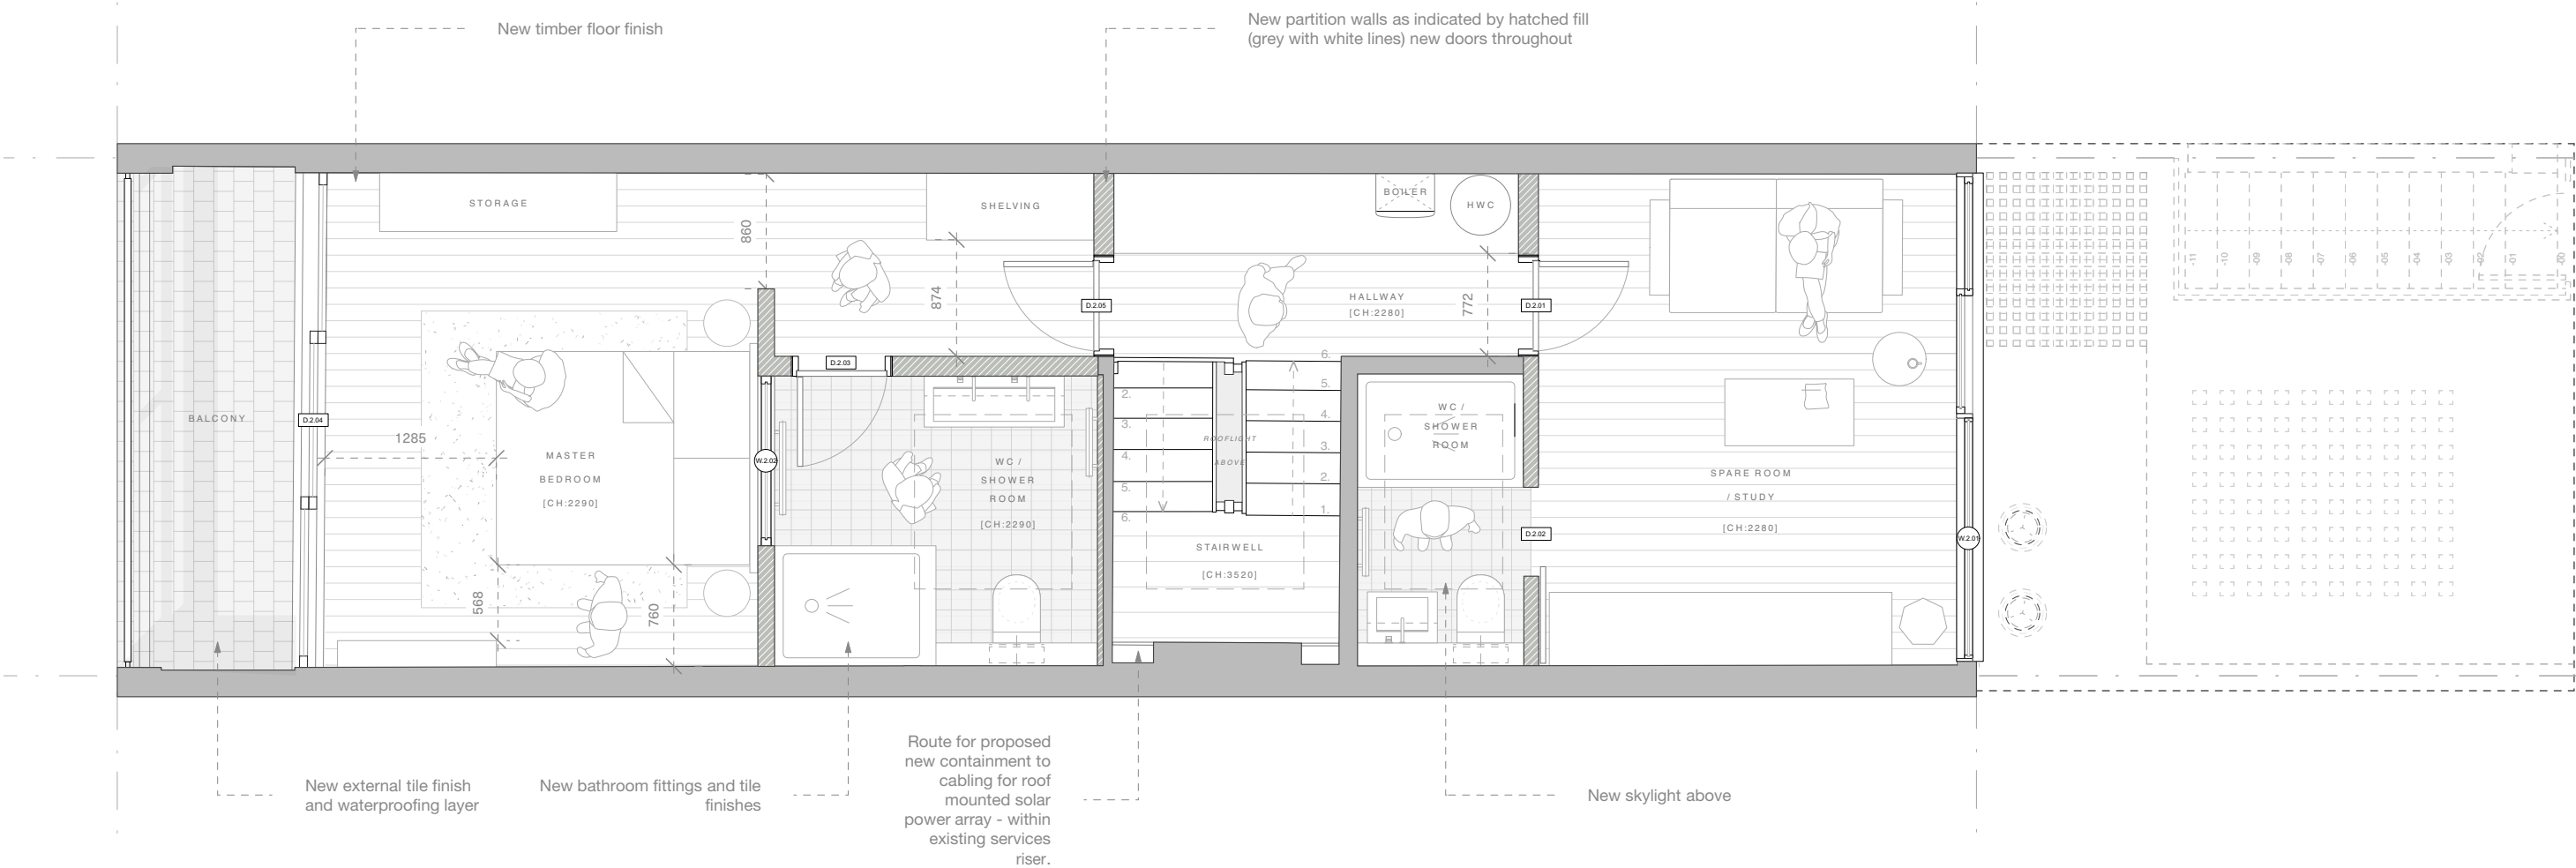


PRELIMINARY INFORMATION

This drawing has been produced for N Knight for architectural services alone and is not intended for use by any other person or for any other purpose. Drawings remain copyright of Well St Studio and may not be reproduced without written consent or licence. All drawings to be read in conjunction with relevant details, specifications and schedule information. WSS assume no responsibility for survey dimensional accuracy and corresponding site dimensions. This Drawing is not for construction. Contractor to check all dimensions on site, report any discrepancies immediately and prior to commencement of setting or any cut execution of relevant works. Do not scale from drawings.

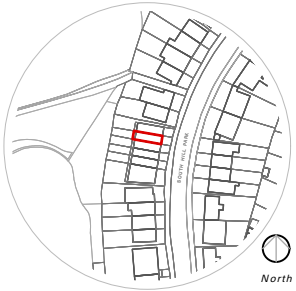


Well St Studio  
Architecture & Design

238b, Well St  
London E9 6QT  
  
+44 (0)208 432 9521  
contact@wellststudio.co.uk  
wellststudio.co.uk

Revision History  
Rev Date Description

Orientation & Scale

 

Project 88 South Hill Park - NW3 2SN  
Drawing Title Second Floor Plan \_ As Proposed  
Drawing No. 23\_SHPII\_A\_P\_20.04

Drawn by RG  
Date 16.06.23  
Scale 1:50 @ A3