



REVISION			
NUMBER	DATE	BY	NOTES
P1	23/02/2024	RH	Issued for planning

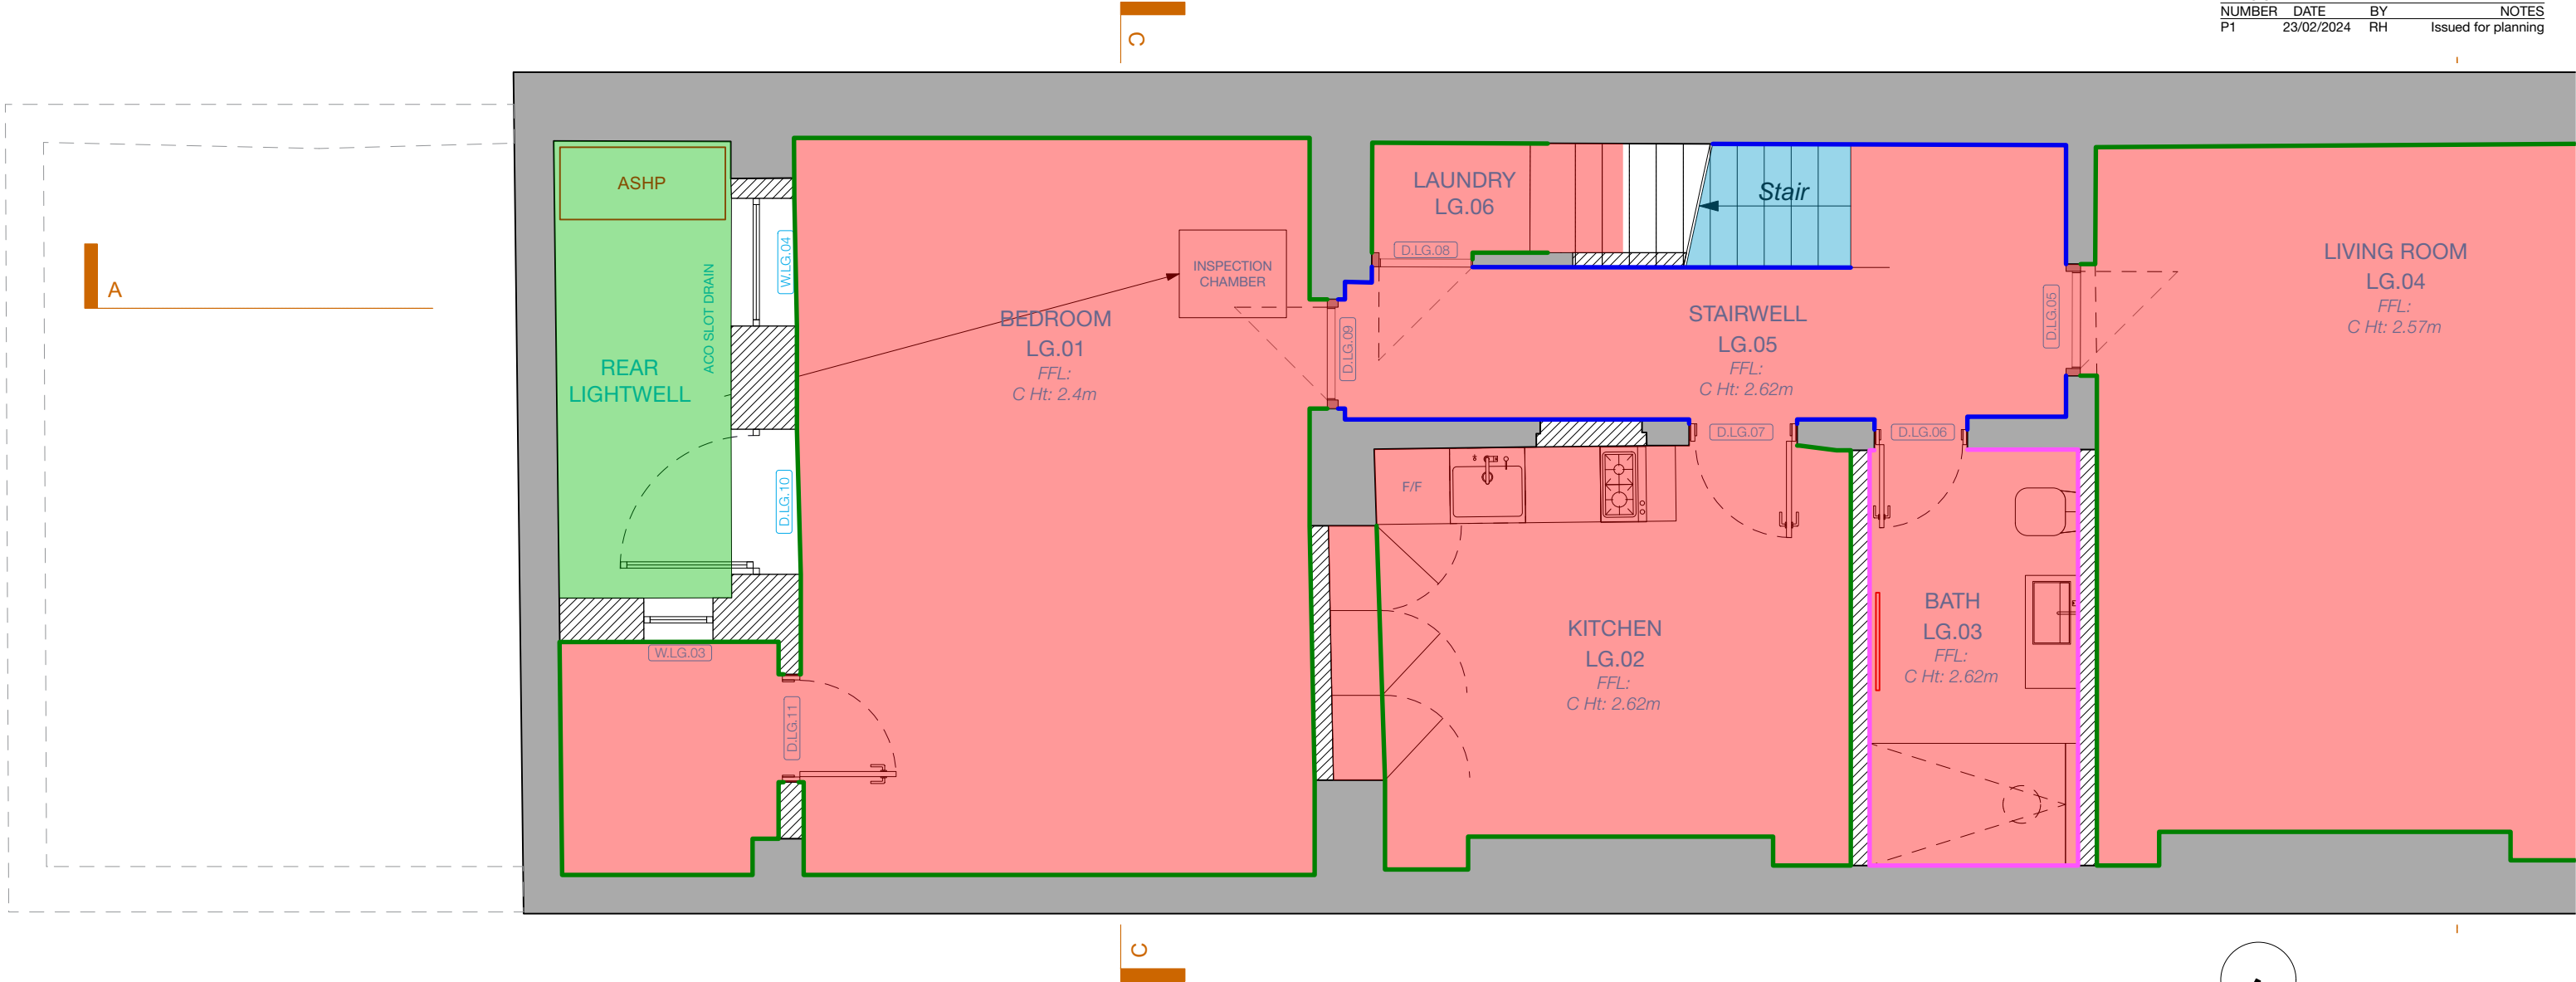

1 Flooring & Skirting Layout: Lower Ground Floor Plan - Sheet 2  
1:50

 

KEY	
<span style="display:inline-block; width:15px; height:15px; background-color:red; border:1px solid black;"></span> MICROCEMENT. AREA: ALREADY ACCOUNTED FOR ON SHEET 1	FL-01
<span style="display:inline-block; width:15px; height:15px; background-color:green; border:1px solid black;"></span> PEA SHINGLE. AREA: ~5.1m <sup>2</sup>	FL-04
<span style="display:inline-block; width:15px; height:15px; background-color:blue; border:1px solid black;"></span> FULL-WIDTH CARPET RUNNER. AREA: TO BE MEASURED ON SITE	FL-05
<span style="display:inline-block; width:15px; border-bottom:2px solid green;"></span> SKIRTING TYPE A. LENGTH: ALREADY ACCOUNTED FOR ON SHEET 1	SKRT-01
<span style="display:inline-block; width:15px; border-bottom:2px solid blue;"></span> SKIRTING TYPE C. LENGTH: ALREADY ACCOUNTED FOR ON SHEET 1	SKRT-03
<span style="display:inline-block; width:15px; border-bottom:2px solid magenta;"></span> SKIRTING TYPE E. LENGTH: ALREADY ACCOUNTED FOR ON SHEET 1	SKRT-05



**MULTIADOU  
COOK  
MITZMAN architects llp**

020 7722 8525 3rd Floor  
office@mcma.design 10-12 Emerald Street  
www.mcma.design London WC1N 3QA

**CLIENT**  
Miszkial

**PROJECT**  
52 Doughty Street, London, WC1N  
2LS

**SHEET TITLE**  
Flooring & Skirting Layout: Lower  
Ground Floor Plan - Sheet 2

**SCALE**  
1:100

**DATE CREATED** **FILE REFERENCE**  
OCTOBER 23

DRAWING NUMBER	REVISION
407-DWG-200-04	P1