


© This drawing is the property of Miltiadou Cook Mitzman architects. No disclosure or copy of it may be made without the written permission of Miltiadou Cook Mitzman architects.


For construction purposes:

- Do not scale this drawing.
- All dimensions and levels to be checked on site.
- Discrepancies to be reported to Miltiadou Cook Mitzman architects before proceeding.
- If in any doubt about information on this drawing contact Miltiadou Cook Mitzman architects.

REVISION				
NUMBER	DATE	BY	NOTES	
P1	23/02/2024	RH	Issued for planning	

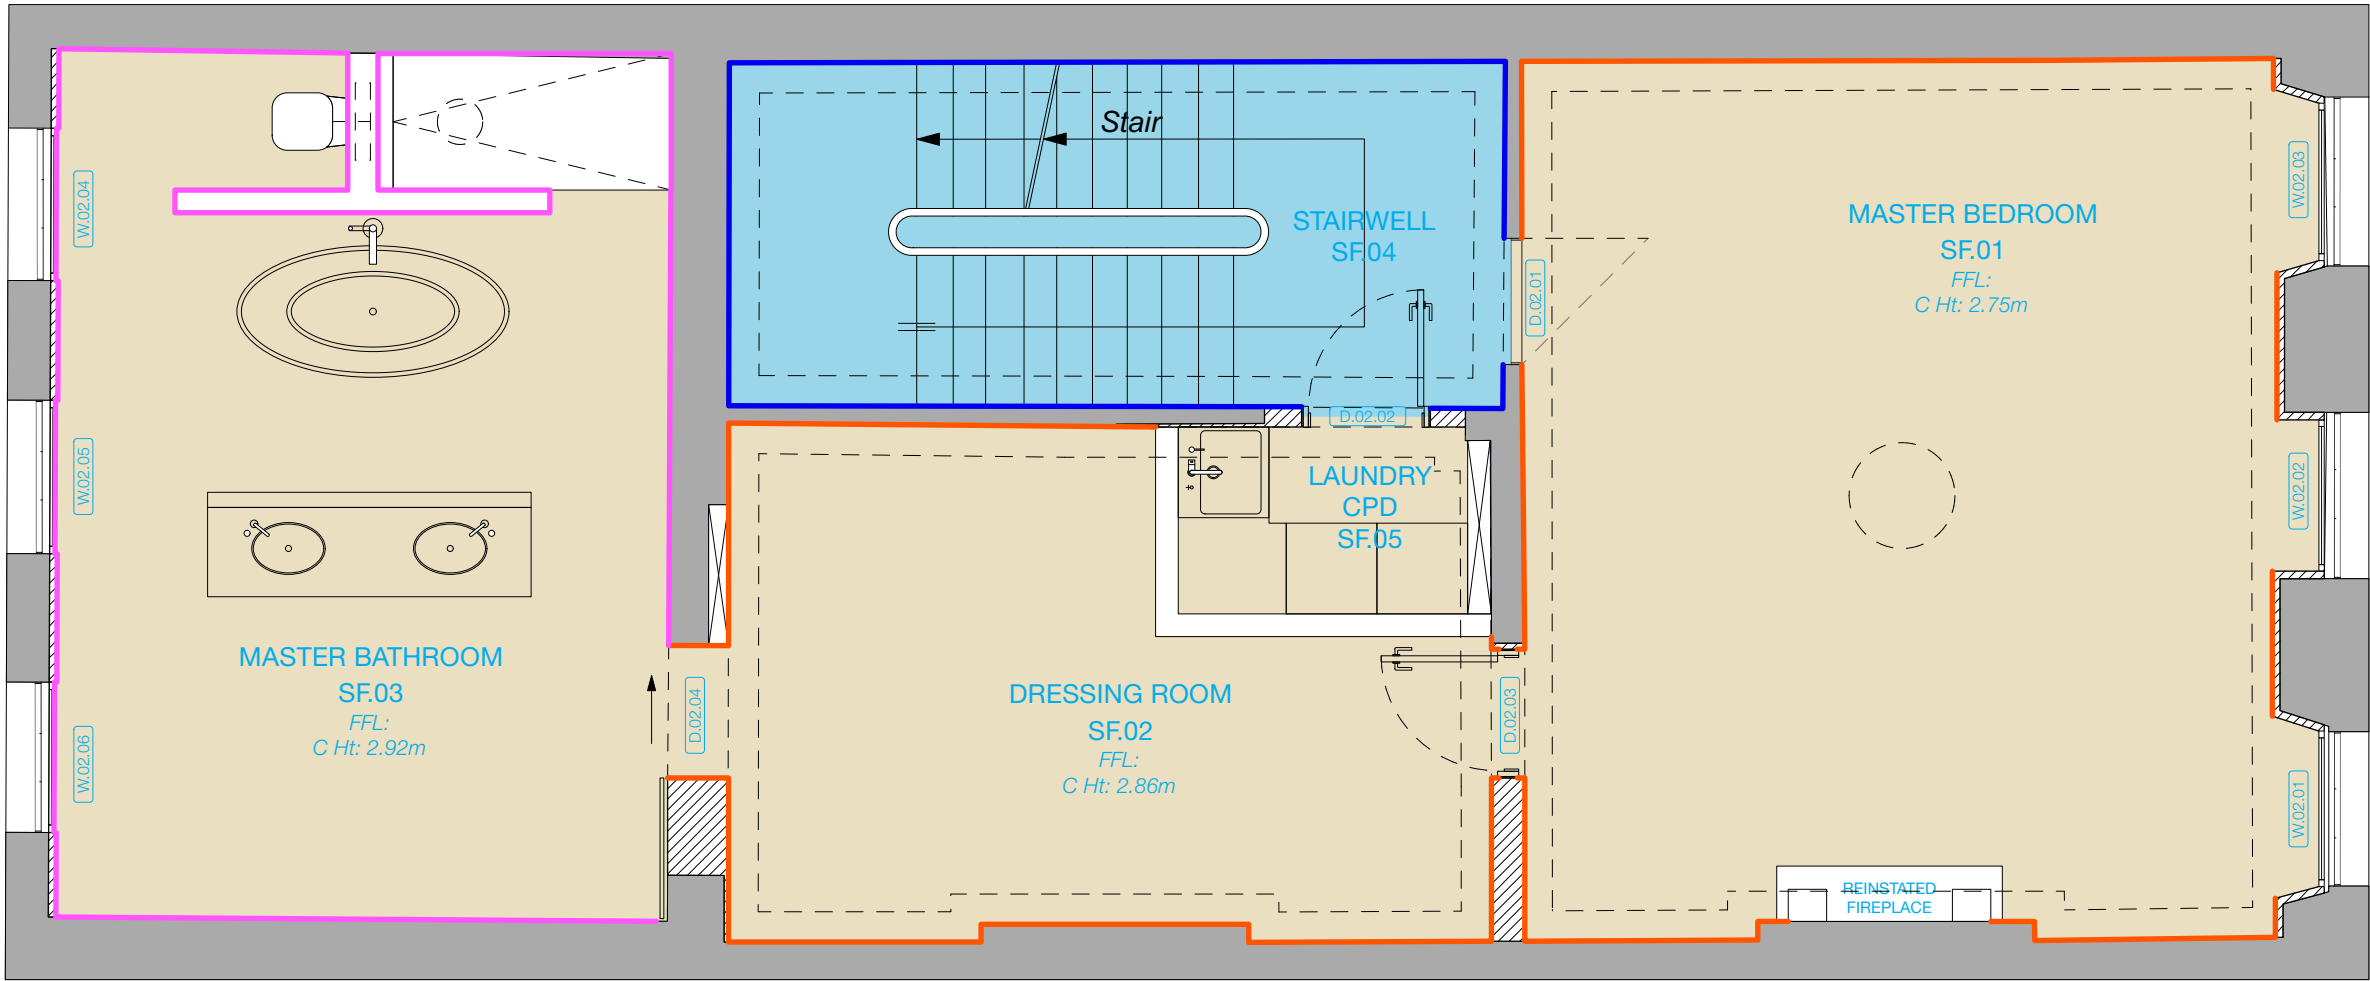

1 Flooring & Skirting Layout: Second Floor Plan
1:50

 

KEY

- FULL-WIDTH CARPET RUNNER. AREA: TO BE MEASURED ON SITE FL-05
- ENGINEERED TIMBER. AREA: ~67m² FL-03
- SKIRTING TYPE C. LENGTH: ~13m SKRT-03
- SKIRTING TYPE D. LENGTH: ~29m SKRT-04
- SKIRTING TYPE E. LENGTH: ~25m SKRT-05



**MILTIADOU
COOK
MITZMAN architects llp**

020 7722 8525 3rd Floor
office@mcma.design 10-12 Emerald Street
www.mcma.design London WC1N 3QA

CLIENT
Miszkiel

PROJECT
52 Doughty Street, London, WC1N
2LS

SHEET TITLE
Flooring & Skirting Layout: Second Floor
Plan

SCALE
1:50

DATE CREATED **FILE REFERENCE**
OCTOBER 23

DRAWING NUMBER	REVISION
407-DWG-203-01	P1