


© This drawing is the property of Miltiadou Cook Mitzman architects. No disclosure or copy of it may be made without the written permission of Miltiadou Cook Mitzman architects.


For construction purposes:

- Do not scale this drawing.
- All dimensions and levels to be checked on site.
- Discrepancies to be reported to Miltiadou Cook Mitzman architects before proceeding.
- If in any doubt about information on this drawing contact Miltiadou Cook Mitzman architects.

REVISION			
NUMBER	DATE	BY	NOTES
P1	23/02/2024	RH	Issued for planning

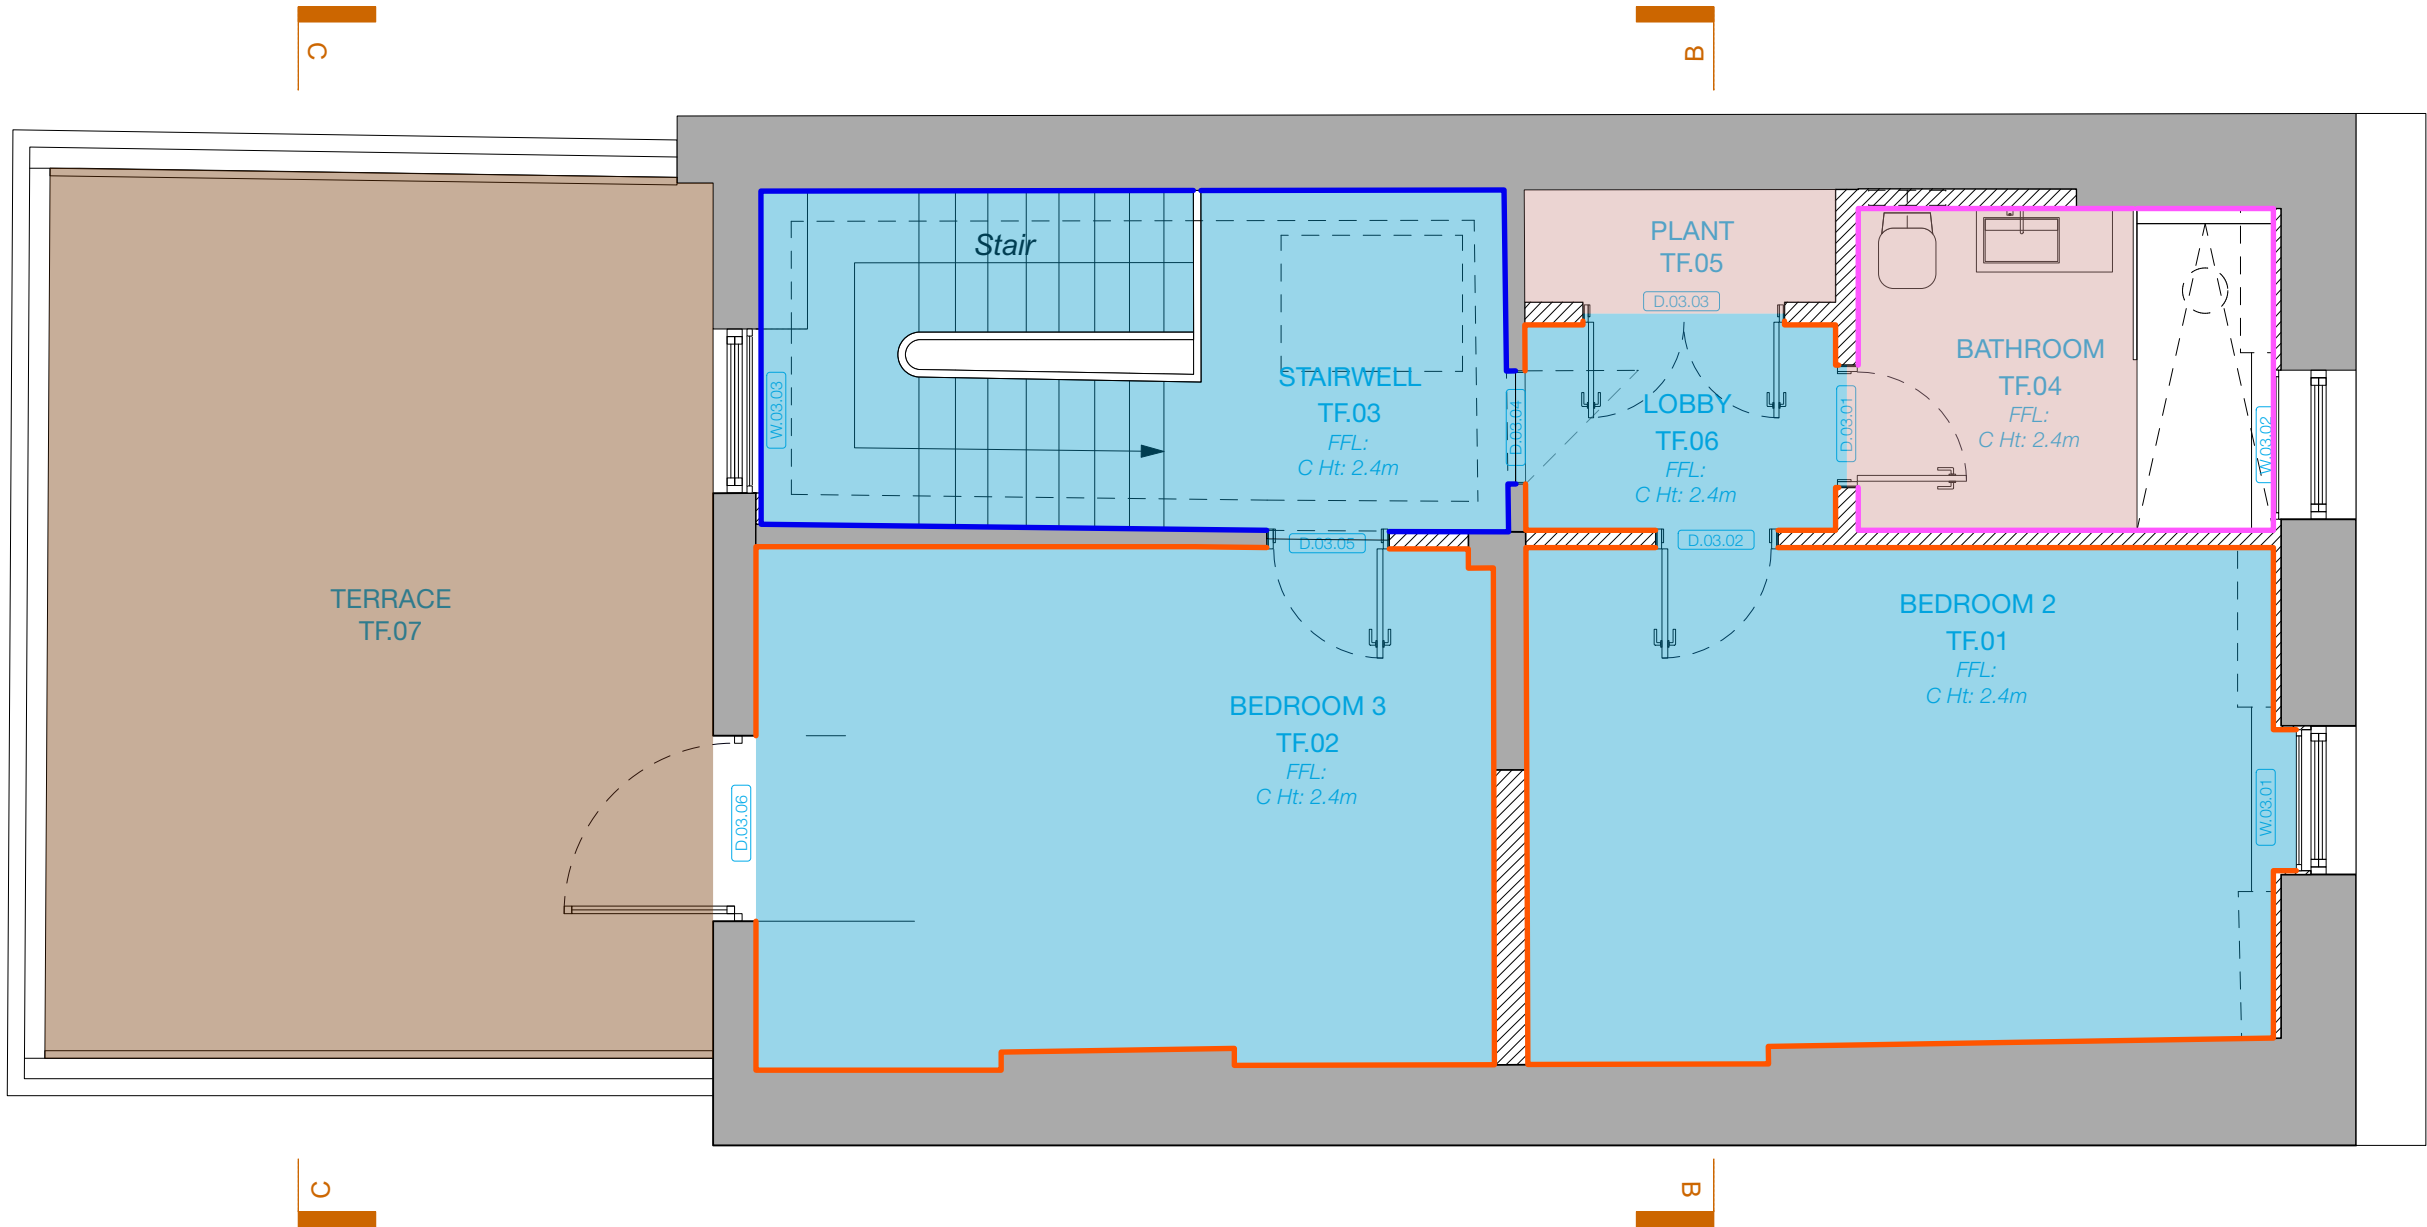

1 Flooring & Skirting Layout: Third Floor Plan
1:50

 

KEY

- FULL-WIDTH CARPET RUNNER. AREA: TO BE MEASURED ON SITE FL-05
- CARPET. AREA: ~37m² FL-05
- TILED. AREA: ~6m² FL-08
- COMPOSITE DECKING. AREA: ~26m² FL-07
- SKIRTING TYPE C. LENGTH: ~13m SKRT-03
- SKIRTING TYPE D. LENGTH: ~33m SKRT-04
- SKIRTING TYPE E. LENGTH: ~9m SKRT-05



MILTIADOU COOK MITZMAN architects llp

020 7722 8525 3rd Floor
office@mcma.design 10-12 Emerald Street
www.mcma.design London WC1N 3QA

CLIENT
Miszkiel

PROJECT
52 Doughty Street, London, WC1N 2LS

SHEET TITLE
Flooring & Skirting Layout: Third Floor Plan

SCALE
1:50

DATE CREATED **FILE REFERENCE**
OCTOBER 23

DRAWING NUMBER	REVISION
407-DWG-204-01	P1