
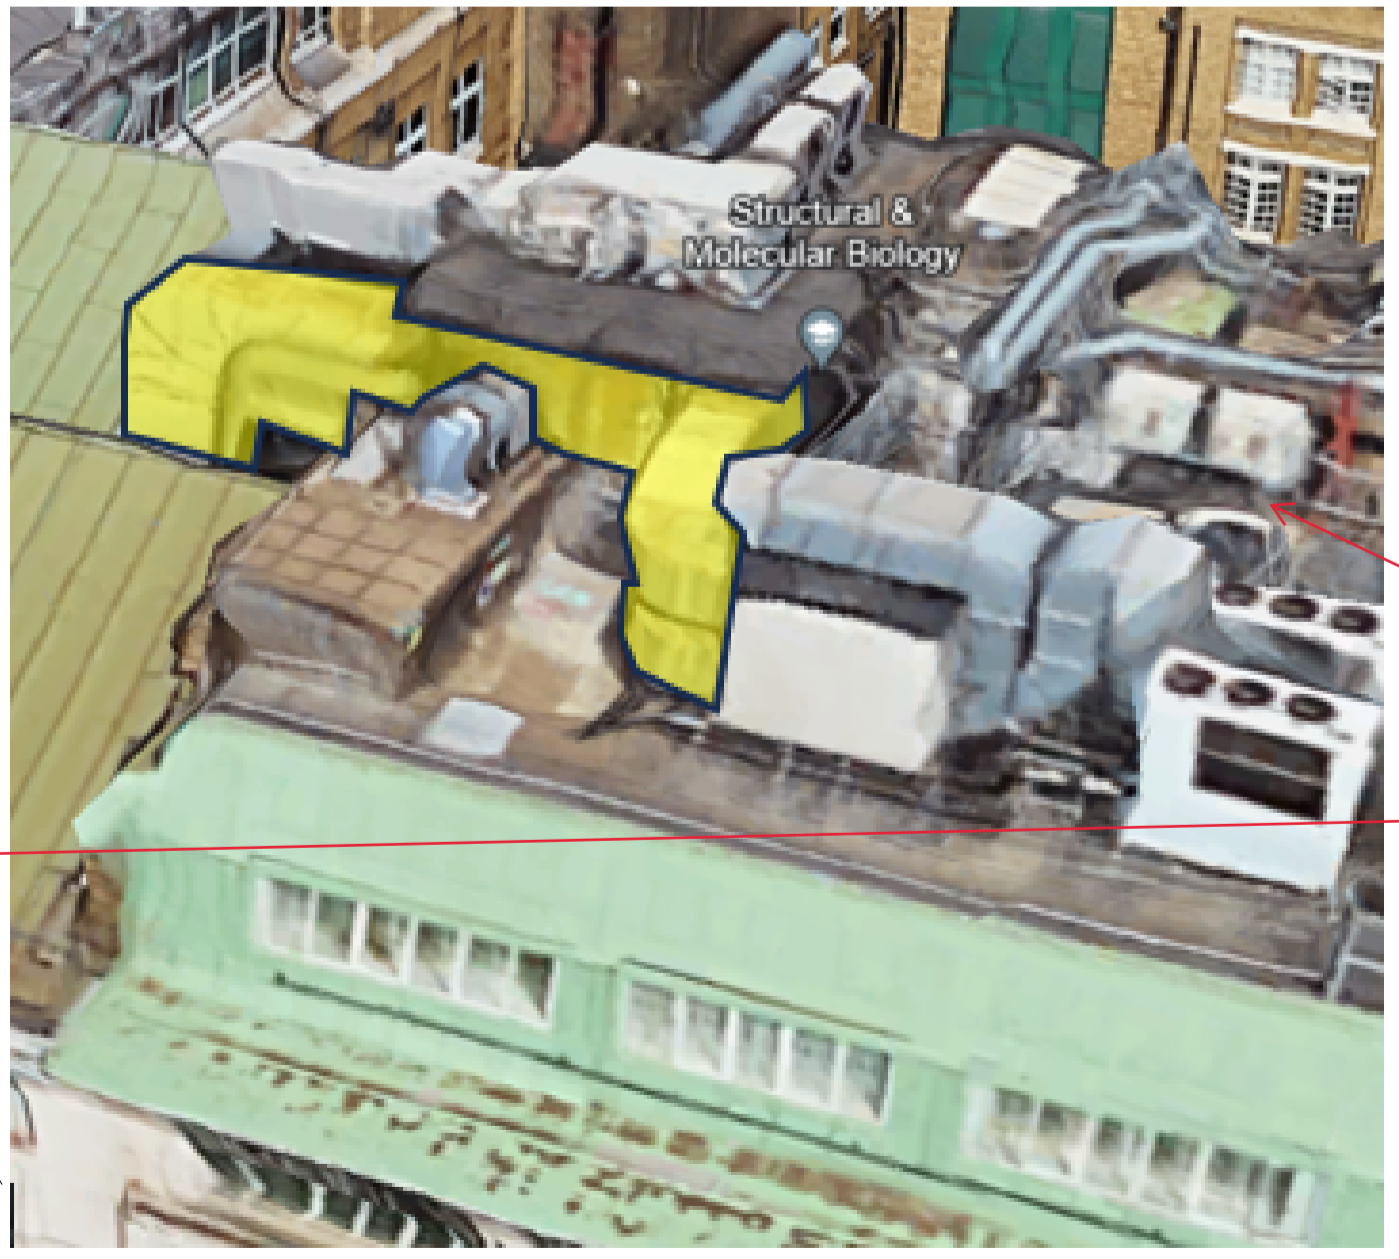


AREA IN SCOPE FOR BSU COMPLIANCE PROJECT REFER TO DRAWING - ROOF LEVEL PLANTROOM LAYOUT (TB&A) FOR PROPOSED ROOF LAYOUT. PLANT SHOWN IS LOCATED ON DARWIN ROOF BUT SERVES MEDICAL SCIENCE & ANATOMY BUILDING.

STEEL PLANT DECK LOCATED ABOVE 799

Steel Plant Deck Located above 3.5m above Light Well. Outline Shown On Layout in Red Dashed Line

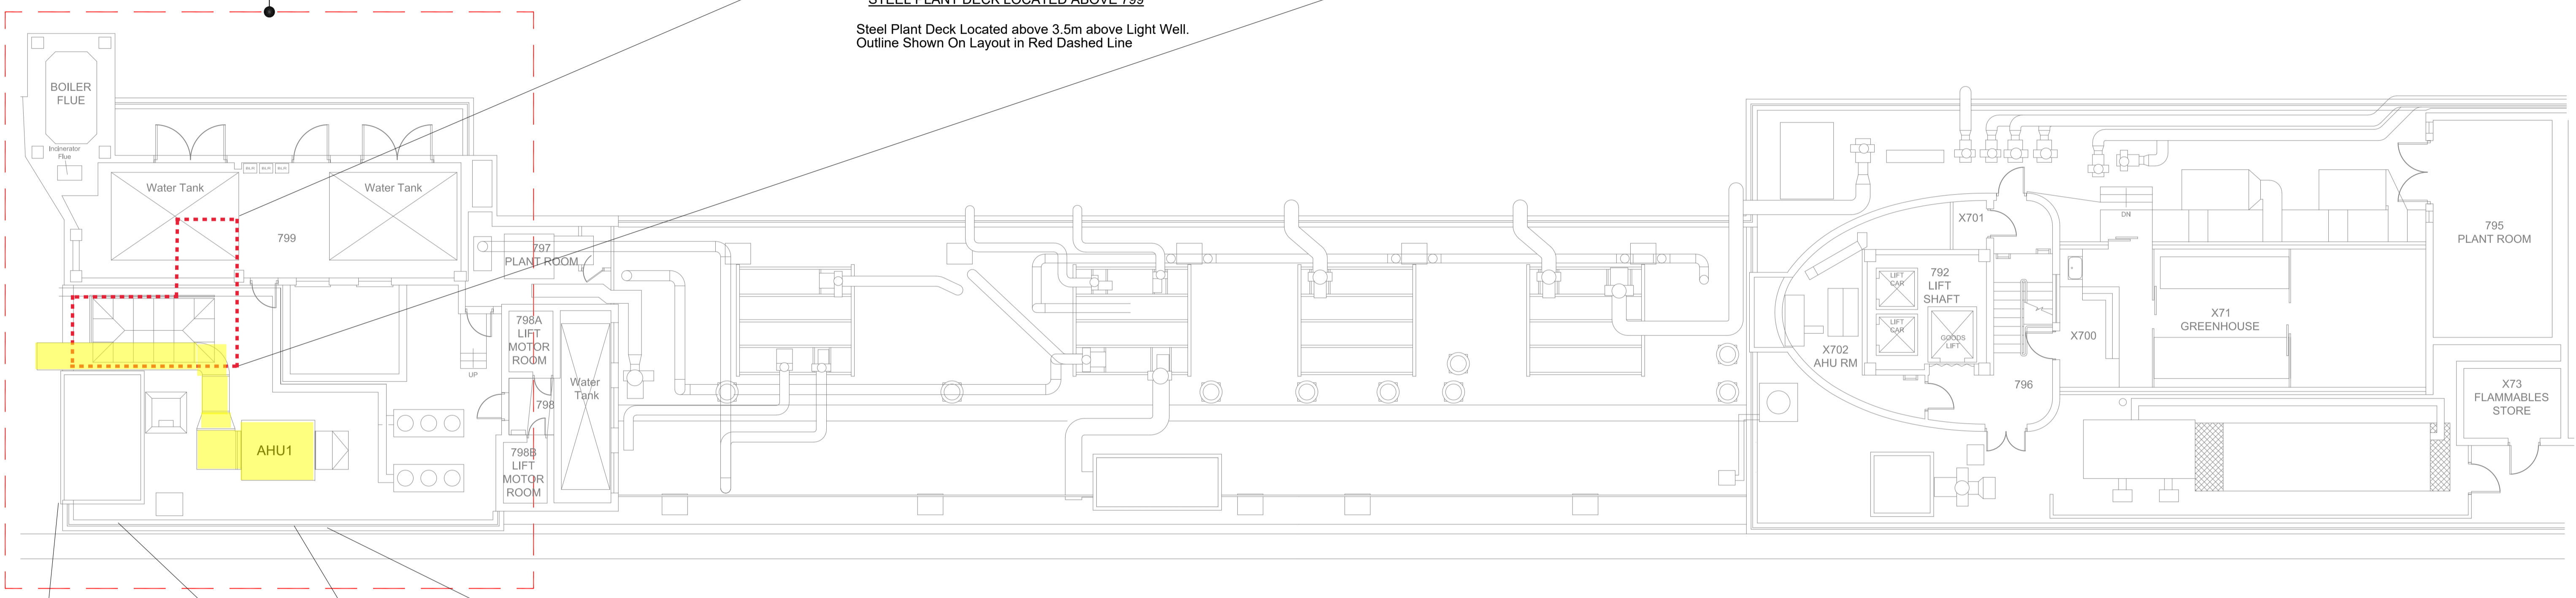

Ductwork highlighted in yellow is to be replaced with slightly larger ductwork as advised in the Overview section of the application. This change is minimal and will not be a noticeable change from the existing installation. Ductwork highlighted as requested by LH of GE 22/01/24

LEGEND

EXISTING PLANT BEING REPLACED



Scale 1:100 @ A1

PA	PLANNING ISSUE	08.12.23
REV.	DESCRIPTION	DATE
STATUS: PLANNING APPLICATION		
CLIENT: UCL		
PROJECT: UCL - PLANNING APPLICATION DARWIN BUILDING		
DRAWING TITLE: EXISTING DARWIN ROOF PLAN		
MAKING BUILDINGS WORK TOGETHER.		
5 BEAUFORT HOUSE, BEAUFORT COURT, SIR THOMAS LONGLEY WAY, MEDWAY CITY ESTATE, ROCHESTER, KENT ME2 4FB Telephone: 01634 384060		
DATE: DEC 2023	DRAWN BY: CS	
SCALE: 1:100@A1	APP BY: MW	
DRAWING No: 016-DRW-LAY-002	Rev: PA	