


Reproduced by permission of Ordnance Survey on behalf of the Controller of Her Majesty's Stationery Office
All rights reserved. © Crown Copyright licence no. 100022432

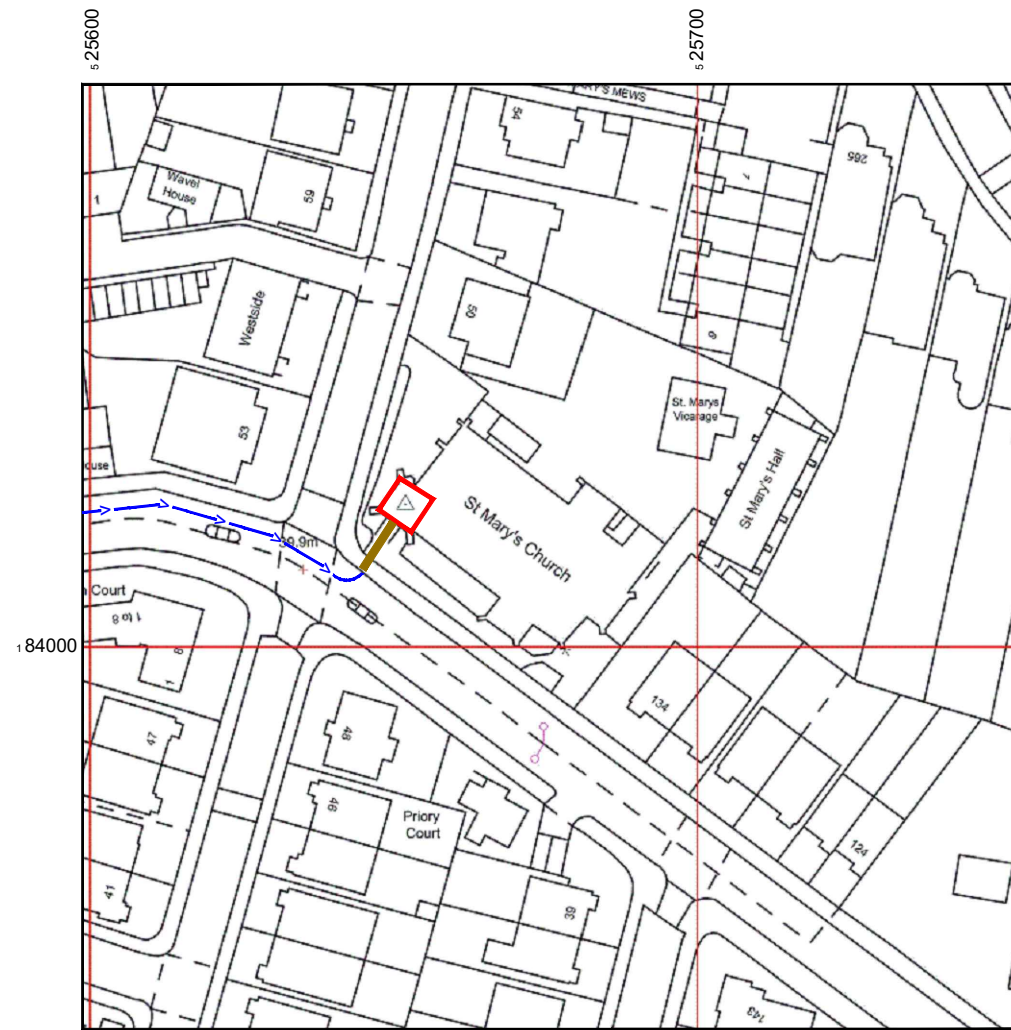


Reproduced by permission of Ordnance Survey on behalf of the Controller of Her Majesty's Stationery Office
All rights reserved. © Crown Copyright licence no. 100022432

NOTES:

1. ALL DIMENSIONS IN MM UNLESS OTHERWISE NOTED.

DIRECTIONS TO SITE:
HEAD SOUTH-WEST ON A1(M). CONTINUE ONTO A1. AT STIRLING CORNER, TAKE THE 2ND EXIT ONTO BARNET WAY/BARNET BY-PASS/A1. SLIGHT LEFT TOWARDS WATFORD WAY/A1. SLIGHT LEFT ONTO WATFORD WAY/A1. AT THE ROUNDABOUT, TAKE THE 2ND EXIT ONTO BARNET BY-PASS/WATFORD WAY/A1. KEEP RIGHT TO CONTINUE ON BARNET BY-PASS/WATFORD WAY. CONTINUE TO FOLLOW WATFORD WAY. CONTINUE ONTO HENDON WAY/A41. TURN RIGHT ONTO CANNON HILL. TURN RIGHT ONTO W END LN. TURN LEFT TOWARDS W END LN/B510. TURN LEFT ONTO W END LN/B510. CONTINUE ONTO ABBEY RD/B507. SITE IS ON THE LEFT.

 

Master:	MBNL / EE / H3G:	Project:	Purpose of Issue:	Issue:
M005	EE	Vendor Swap	Detailed Design	C2
Date:	11/01/2024	Revision / Upgrade Description:		
Drawn:	G.Bird	General Amendments		
Checked:	G.Duke			
Approved:	G.Duke			
Master:	MBNL / EE / H3G:	Project:	Purpose of Issue:	Issue:
M004	EE	Vendor Swap	Detailed Design	C1
Date:	12/12/2023	Revision / Upgrade Description:		
Drawn:	G.Bird	Detailed Design Issue		
Checked:	G.Duke			
Approved:	G.Duke			



Hatfield Business Park
Hatfield
Hertfordshire
AL10 9BW

Tel: 01707 315000
Fax: 01707 319001

Design Consultant & Principal Contractor:



Site Name: ST MARY WITH ALL SOULS CHURCH

Site ID: 954303

Address: ST MARY WITH ALL SOULS CHURCH
PRIORY ROAD
KILBURN
CAMDEN
LONDON
NW6 4SN

Title: 002 SITE LOCATION PLAN



Project: VENDOR SWAP

Purpose of Issue: DETAILED DESIGN

EE Cell ID:	MBNL Cell ID:	3UK Cell ID:
51138	CMN011	NW0131


Master Drawing No: 954303_CMN011_51138_NW0131_M005 Issue: C2

SITE AREA PLAN

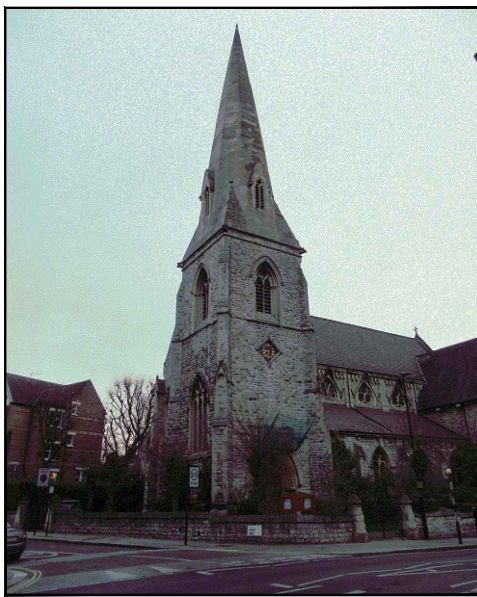 

SITE PHOTOGRAPH

SITE LOCATION PLAN

 


GOOGLE MAPS QR CODE


GOOGLE MAPS - HYPERLINK

GOOGLE STREET VIEW - HYPERLINK

100mm
50mm
10mm

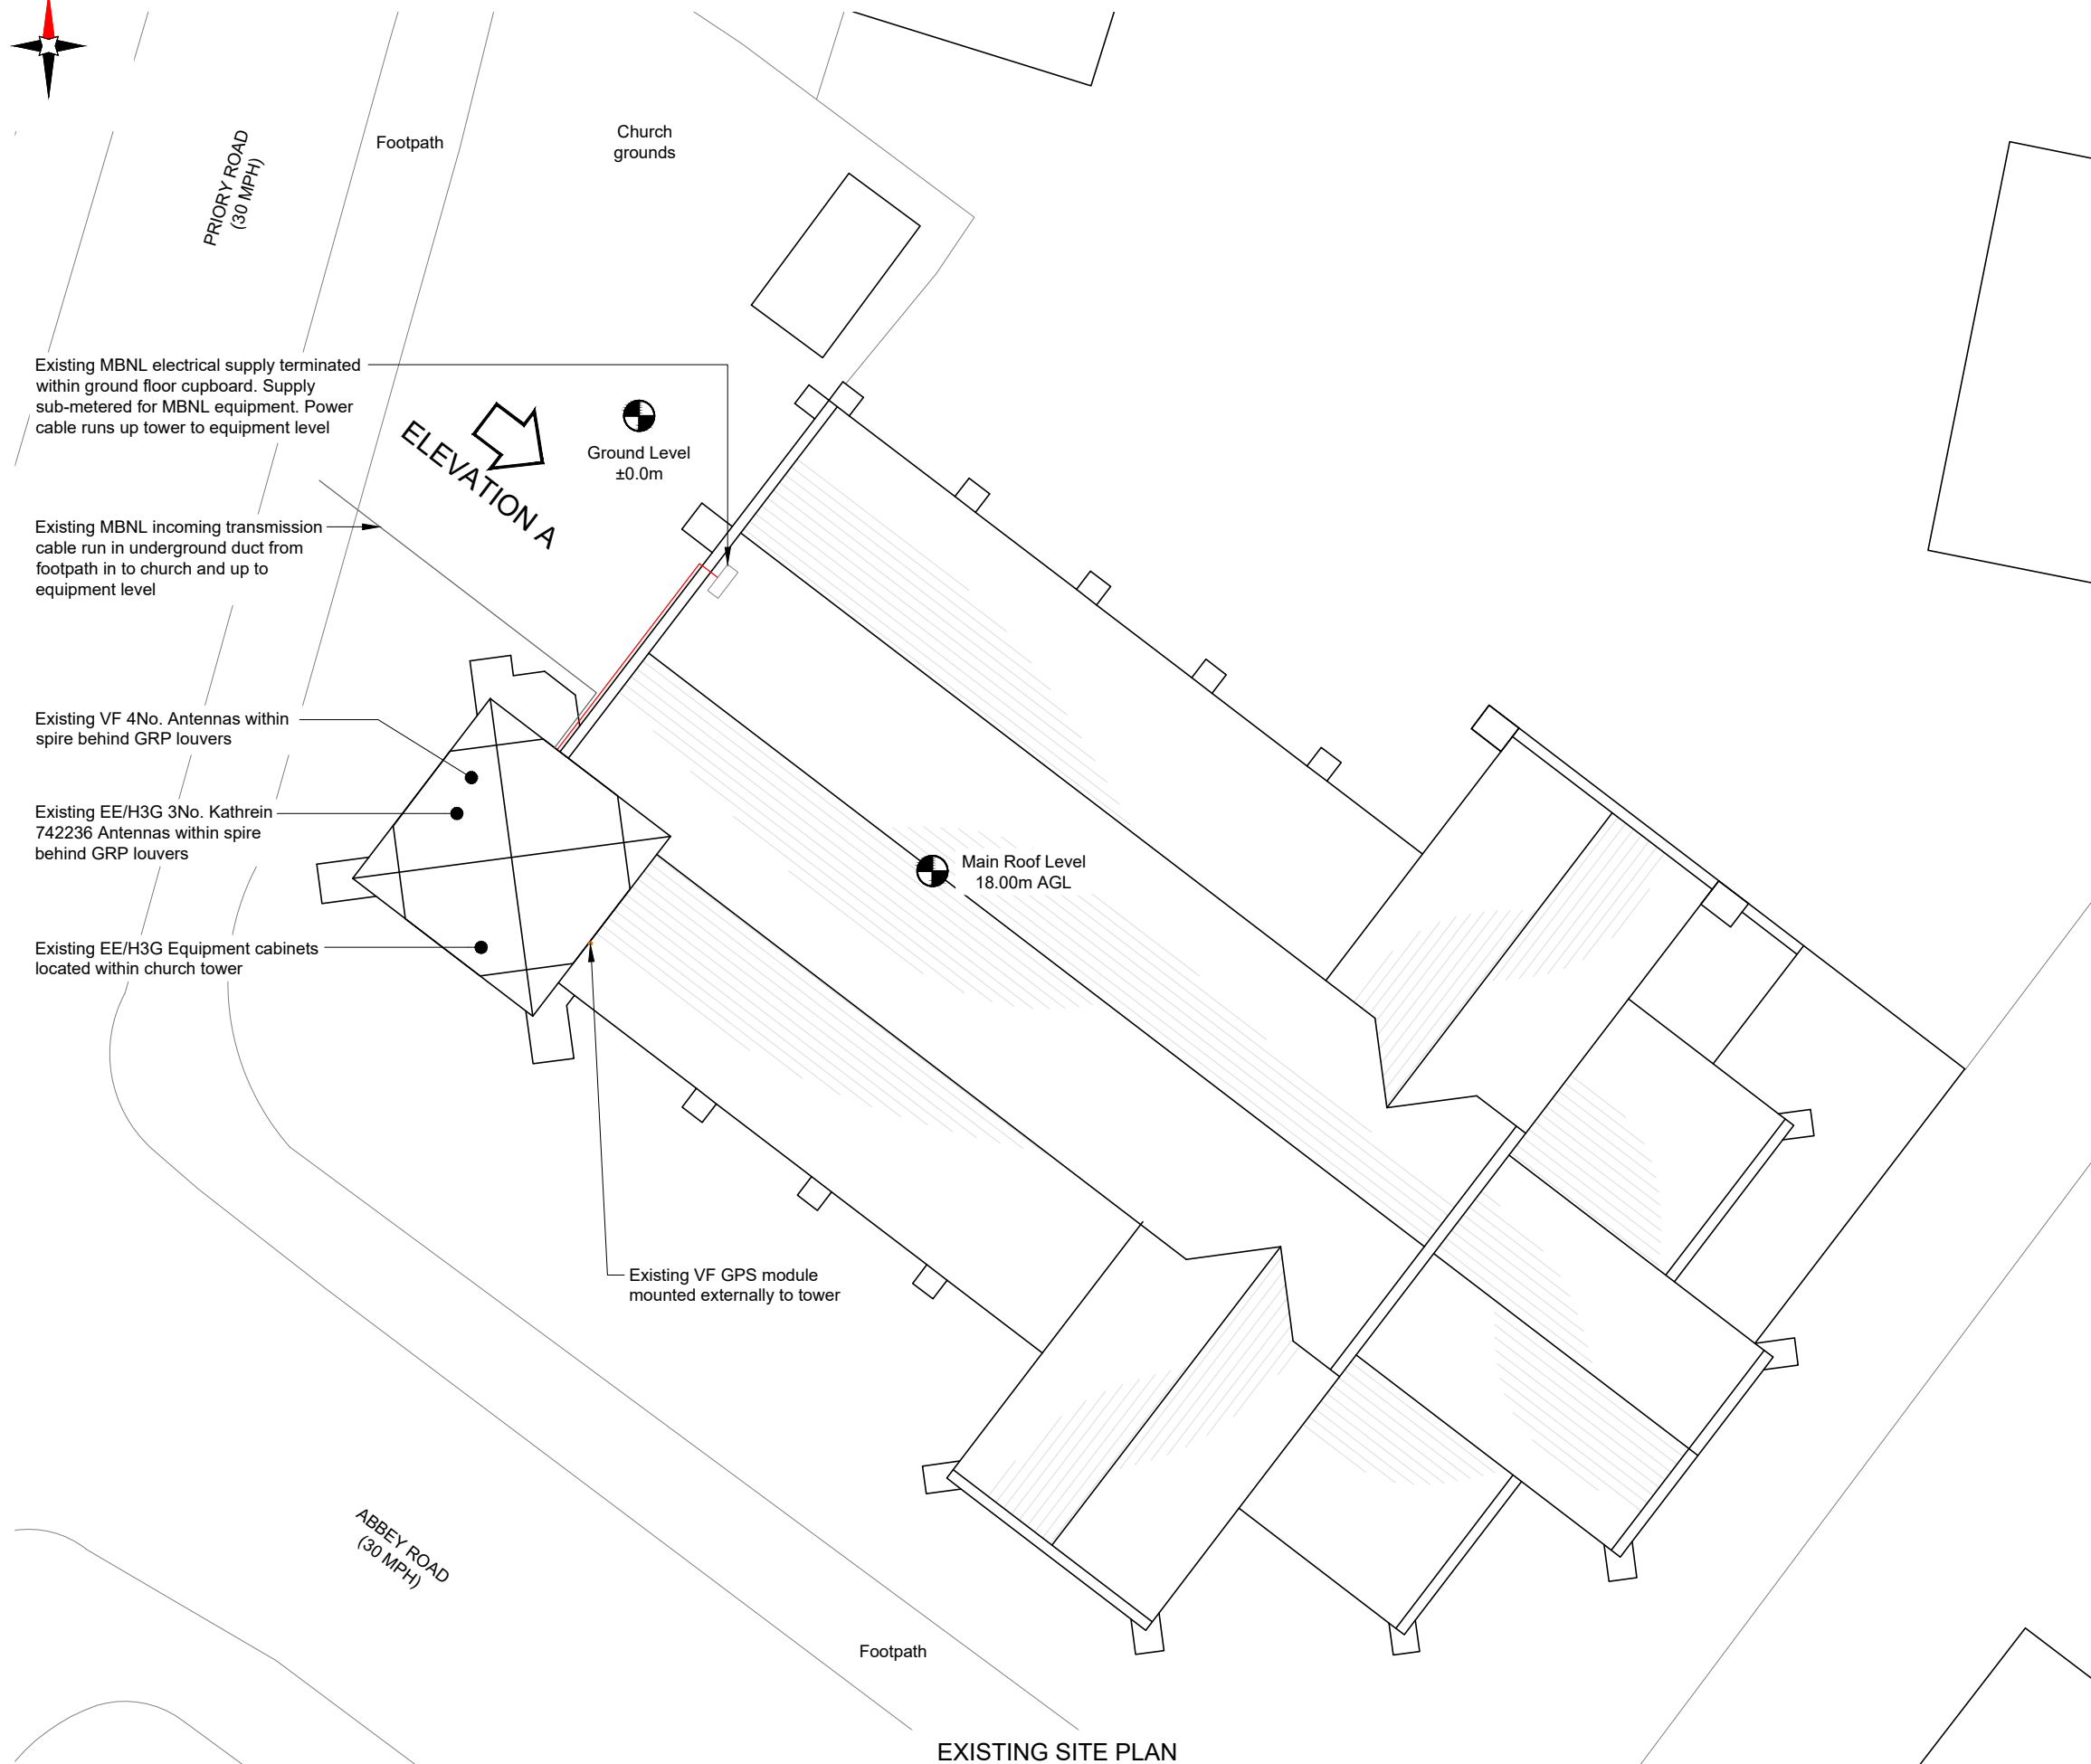

EXISTING SITE PLAN

 

NOTES:

1. ALL DIMENSIONS IN MM UNLESS OTHERWISE NOTED.

Master:	MBNL / EE / H3G:	Project:	Purpose of Issue:	Issue:
M005	EE	Vendor Swap	Detailed Design	C2
Date:	11/01/2024	Revision / Upgrade Description:		
Drawn:	G.Bird	General Amendments		
Checked:	G.Duke			
Approved:	G.Duke			
Master:	MBNL / EE / H3G:	Project:	Purpose of Issue:	Issue:
M004	EE	Vendor Swap	Detailed Design	C1
Date:	12/12/2023	Revision / Upgrade Description:		
Drawn:	G.Bird	Detailed Design Issue		
Checked:	G.Duke			
Approved:	G.Duke			



Hatfield Business Park
Hatfield
Hertfordshire
AL10 9BW

Tel: 01707 315000
Fax: 01707 319001

Design Consultant & Principal Contractor:



Site Name:
ST MARY WITH ALL SOULS CHURCH

Site ID:
954303

Address:
**ST MARY WITH ALL SOULS CHURCH
PRIORY ROAD
KILBURN
CAMDEN
LONDON
NW6 4SN**


Title:
100 EXISTING SITE PLAN

Project:
VENDOR SWAP

Purpose of Issue:
DETAILED DESIGN

EE Cell ID:	MBNL Cell ID:	3UK Cell ID:
51138	CMN011	NW0131

Master Drawing No:	Issue:
954303_CMN011_51138_NW0131_M005	C2

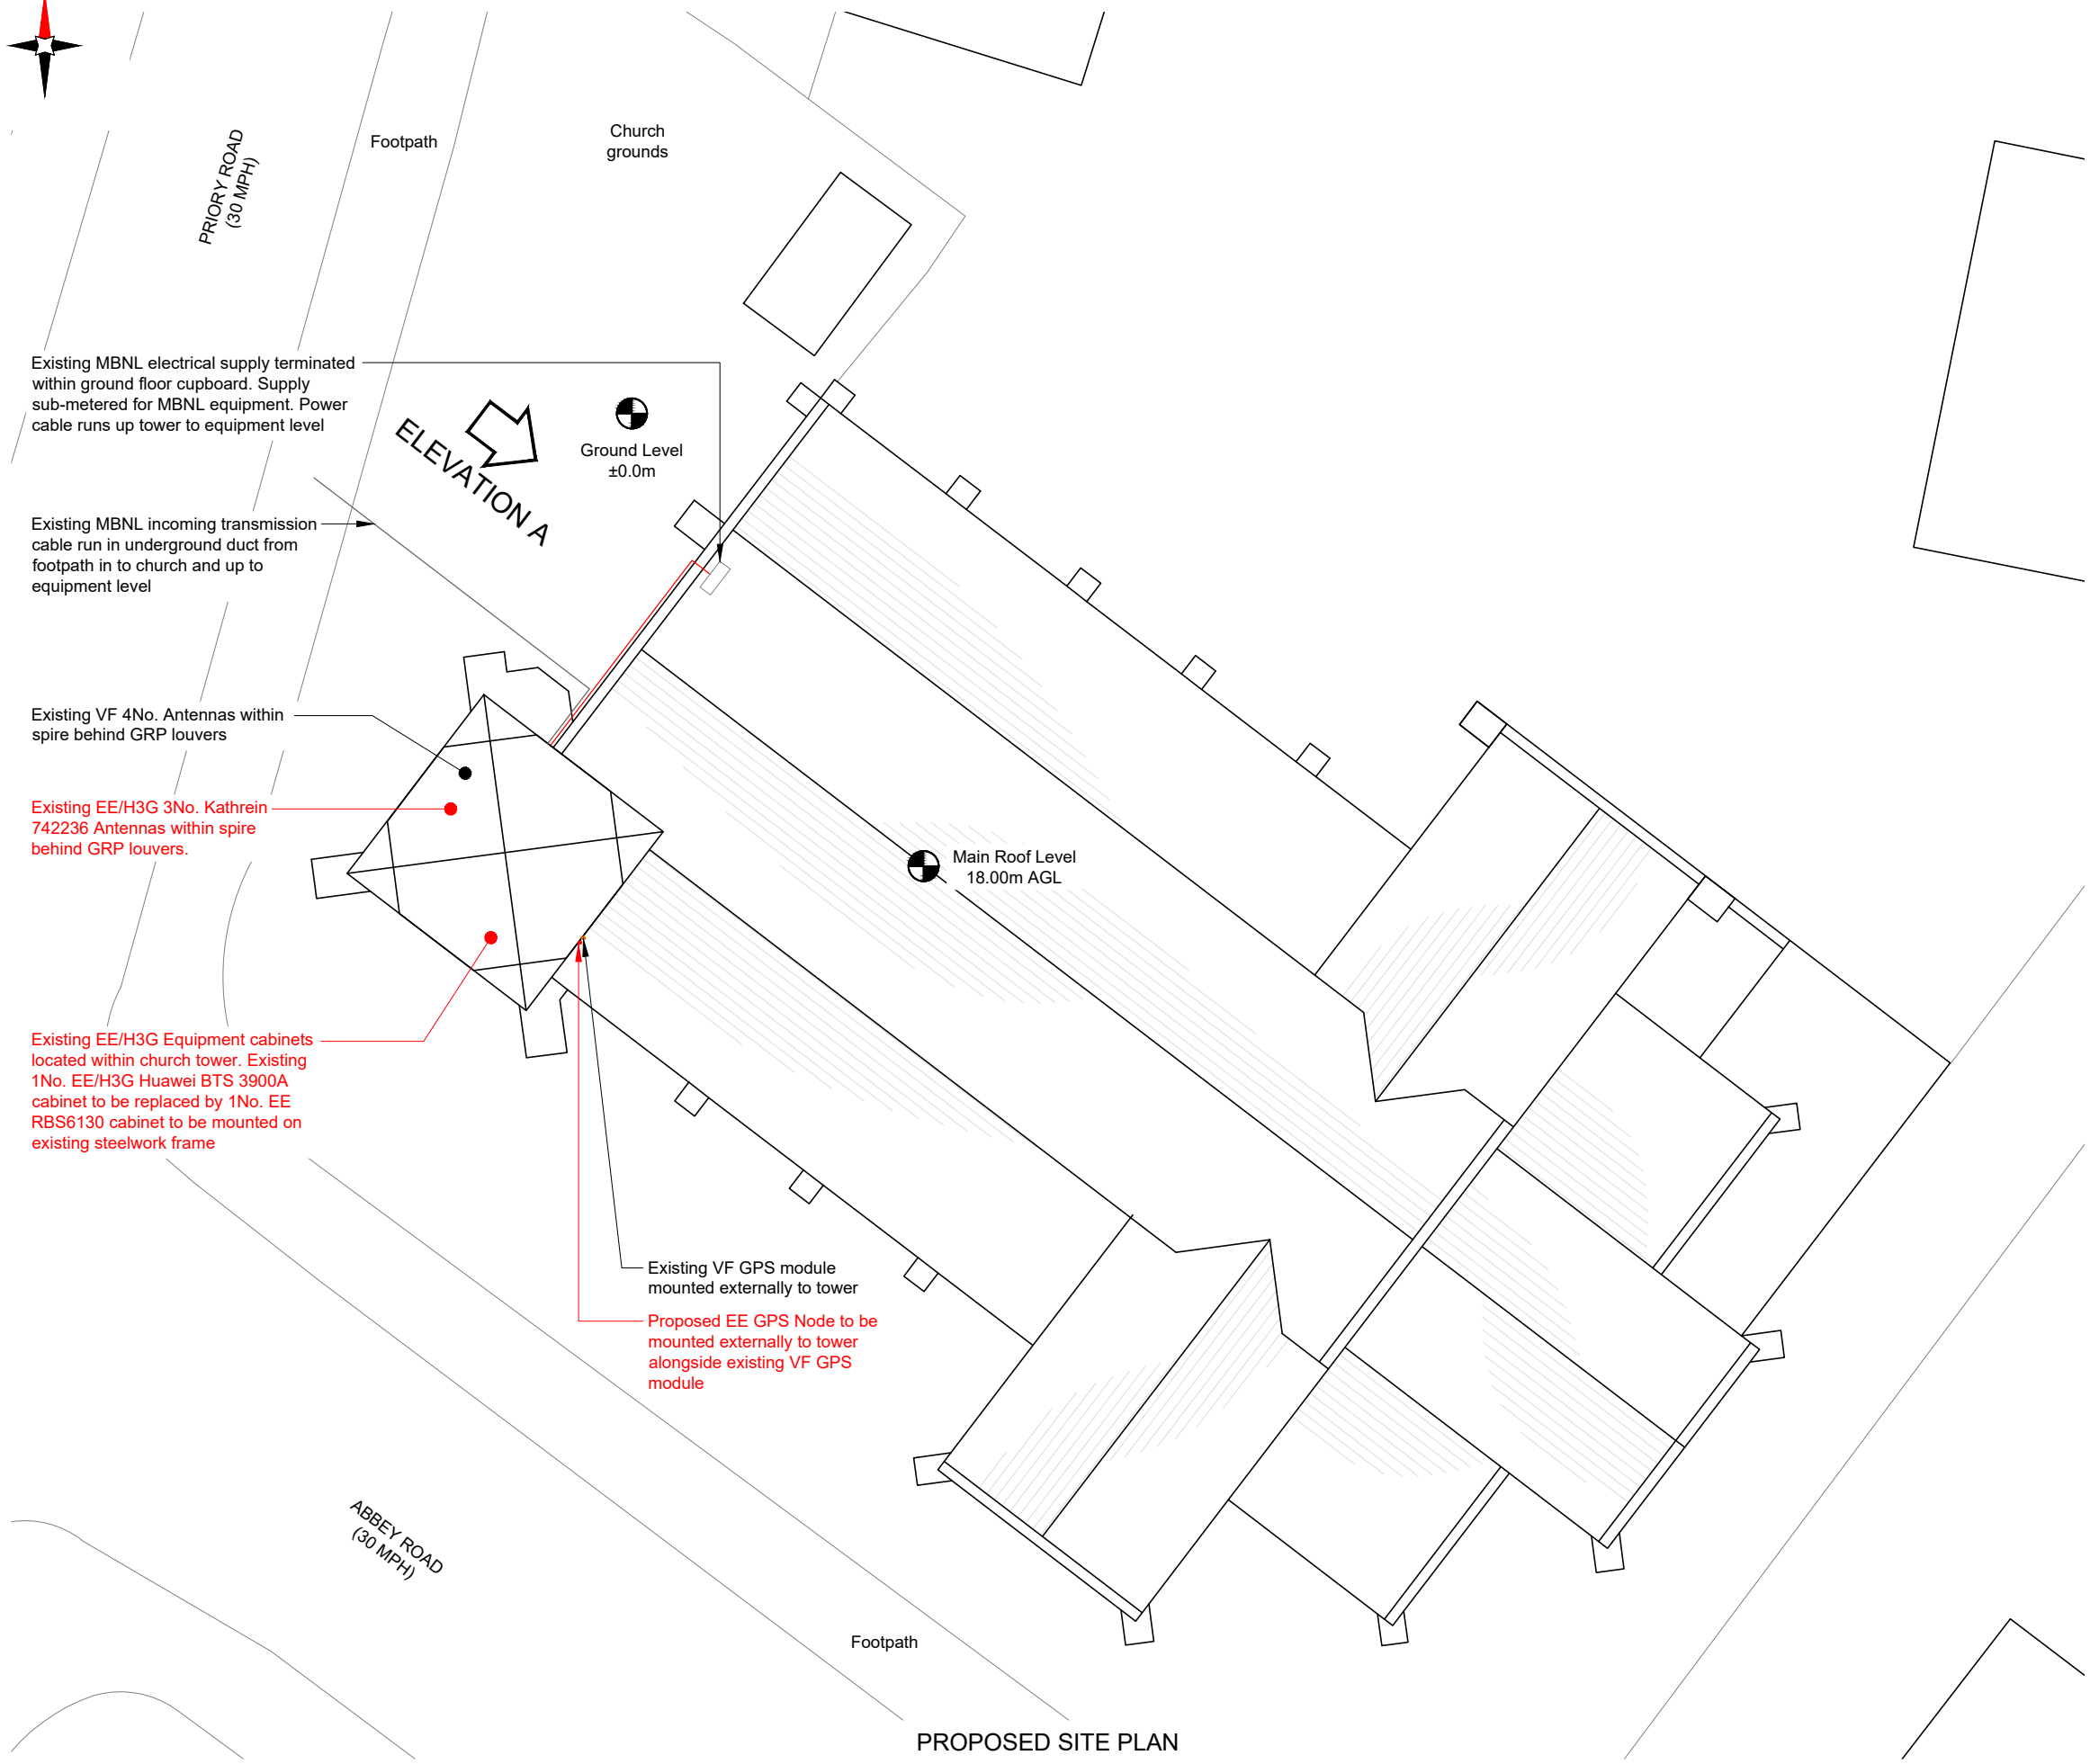

PROPOSED SITE PLAN
0 1:100 2m 4

NOTES:

1. ALL DIMENSIONS IN MM UNLESS OTHERWISE NOTED.

Master:	MBNL / EE / H3G:	Project:	Purpose of Issue:	Issue:
M005	EE	Vendor Swap	Detailed Design	C2
Date:	11/01/2024	Revision / Upgrade Description:		
Drawn:	G.Bird	General Amendments		
Checked:	G.Duke			
Approved:	G.Duke			
Master:	MBNL / EE / H3G:	Project:	Purpose of Issue:	Issue:
M004	EE	Vendor Swap	Detailed Design	C1
Date:	12/12/2023	Revision / Upgrade Description:		
Drawn:	G.Bird	Detailed Design Issue		
Checked:	G.Duke			
Approved:	G.Duke			



Hatfield Business Park
Hatfield
Hertfordshire
AL10 9BW

Tel: 01707 315000
Fax: 01707 319001

Design Consultant & Principal Contractor:



Site Name:
ST MARY WITH ALL SOULS CHURCH

Site ID:
954303

Address:
**ST MARY WITH ALL SOULS CHURCH
PRIORITY ROAD
KILBURN
CAMDEN
LONDON
NW6 4SN**

Title:
150 PROPOSED SITE PLAN

Project:
VENDOR SWAP

Purpose of Issue:
DETAILED DESIGN


EE Cell ID:	MBNL Cell ID:	3UK Cell ID:
51138	CMN011	NW0131

Master Drawing No:	Issue:
954303_CMN011_51138_NW0131_M005	C2

100mm
50mm
10mm

NOTES:

1. ALL DIMENSIONS IN MM UNLESS OTHERWISE NOTED.

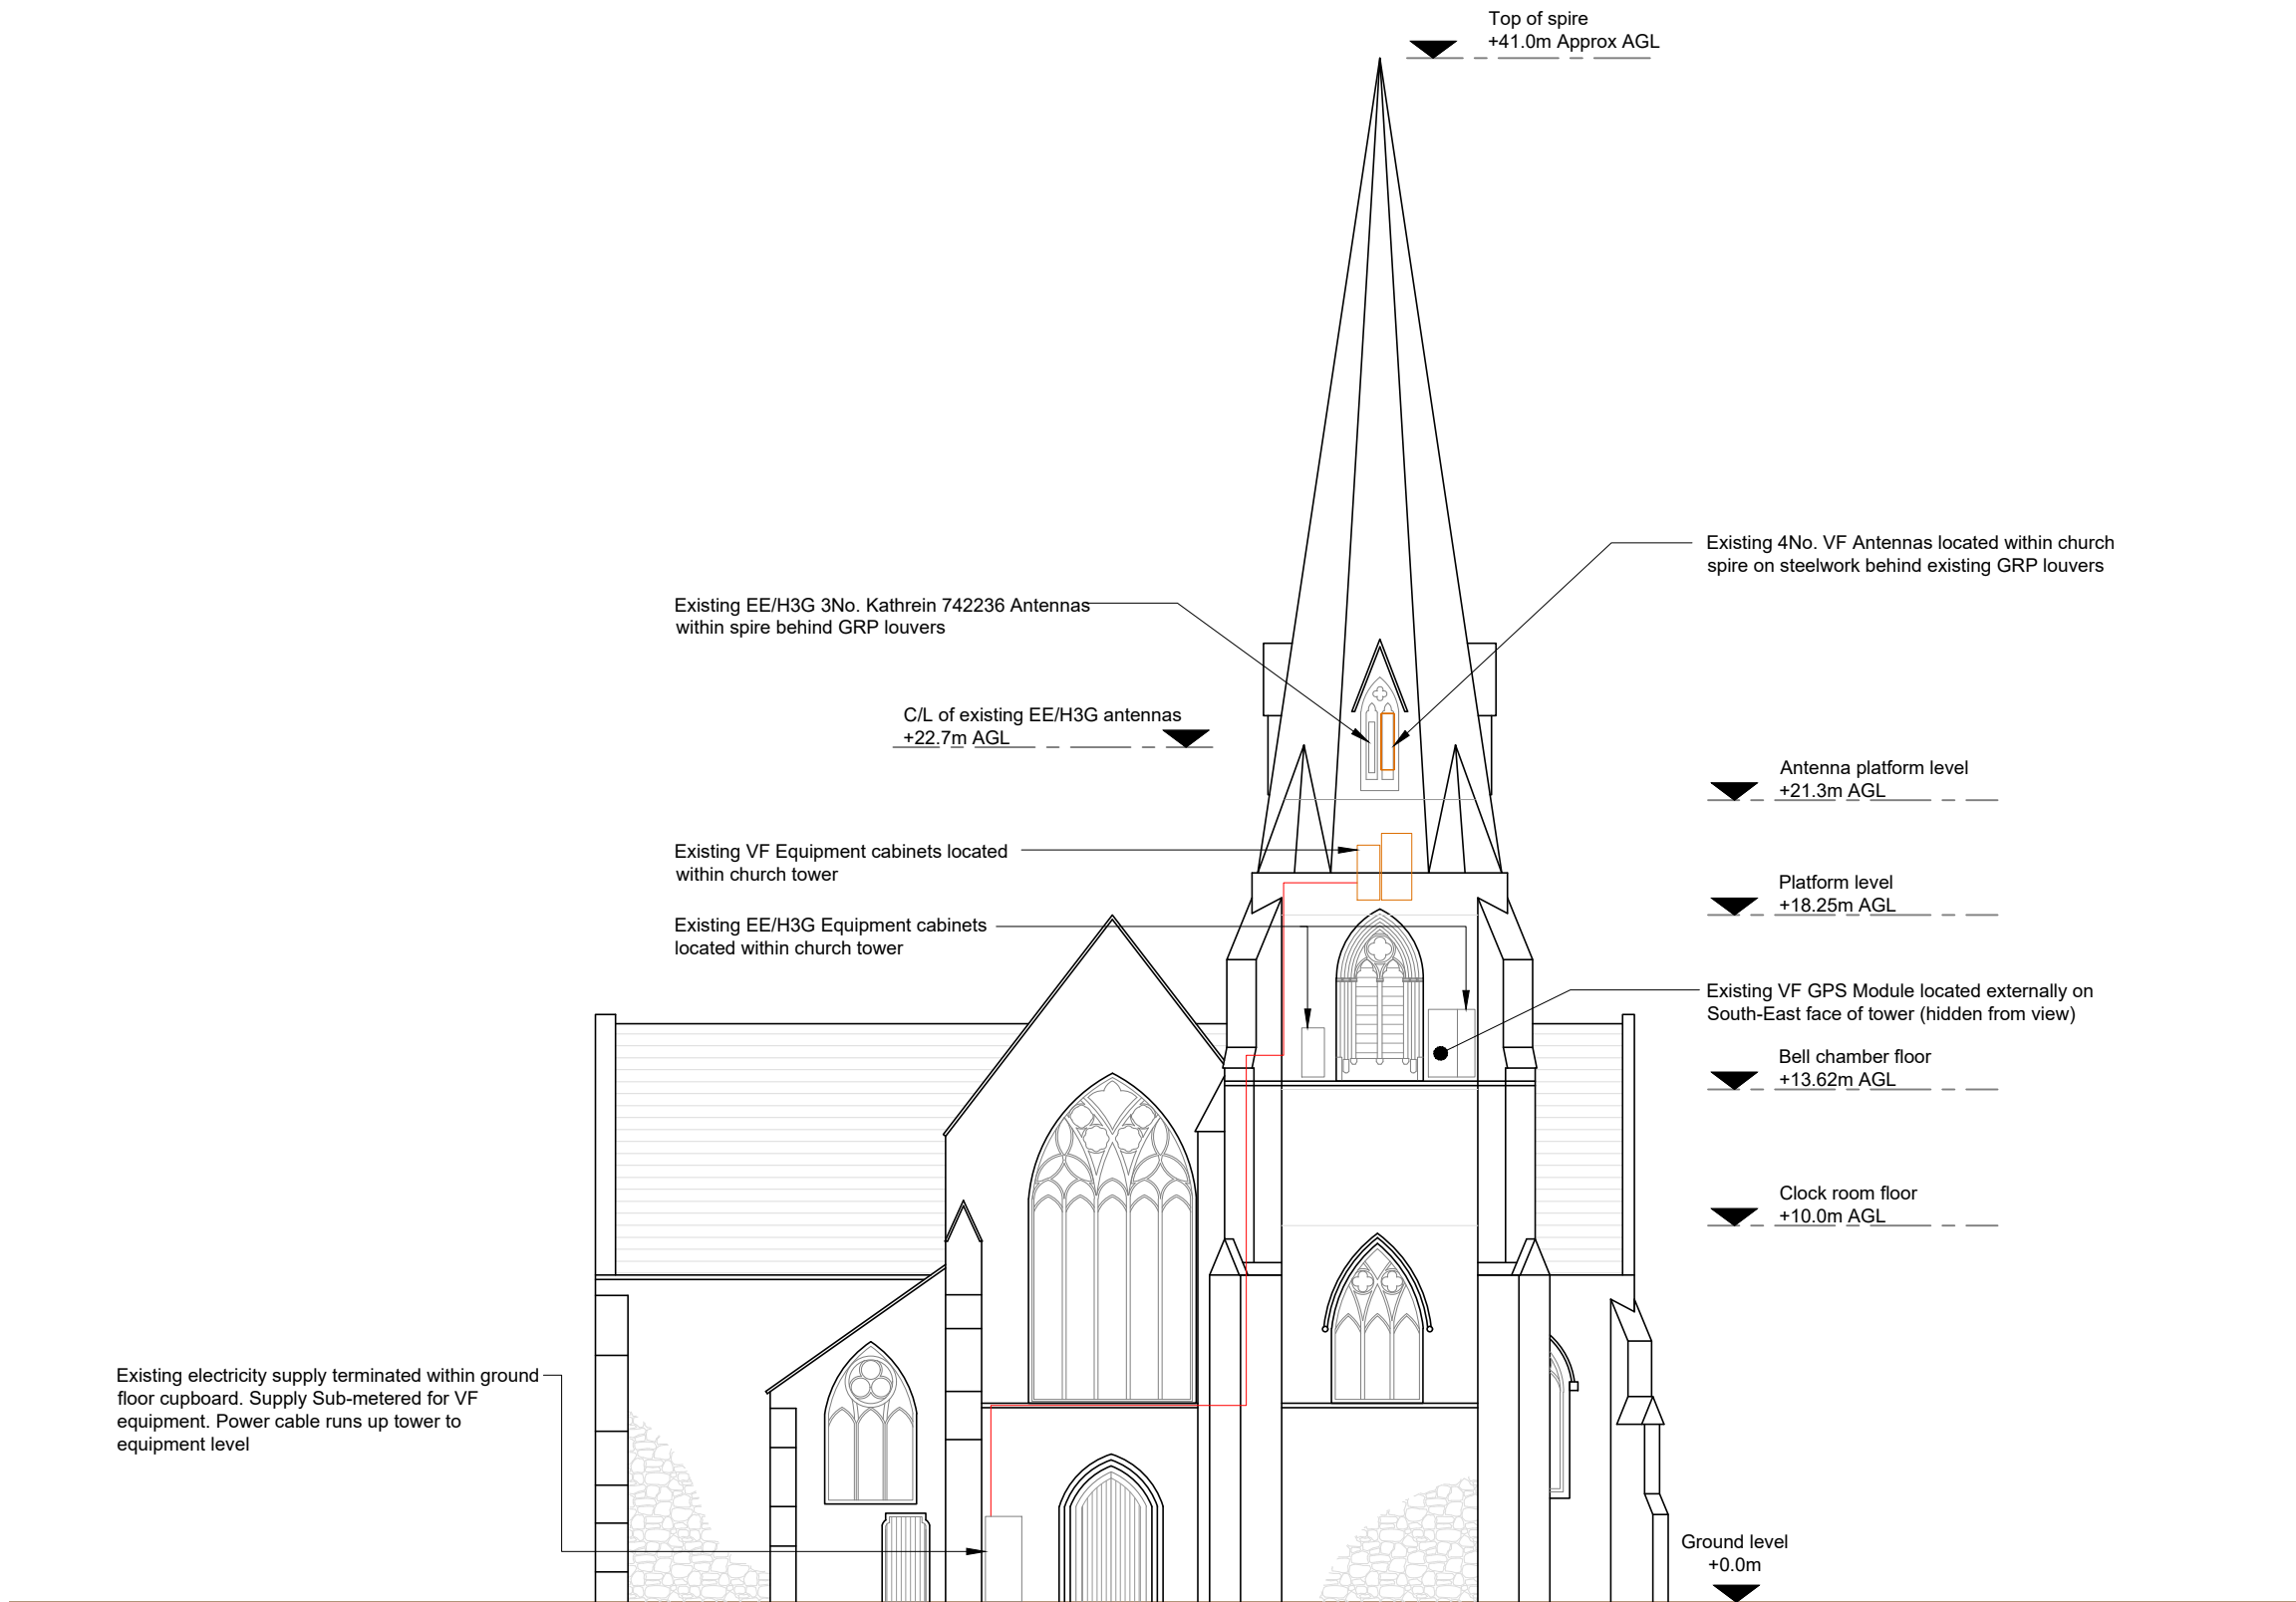

EXISTING SITE ELEVATION A



Master:	MBNL / EE / H3G:	Project:	Purpose of Issue:	Issue:
M005	EE	Vendor Swap	Detailed Design	C2
Date:	11/01/2024	Revision / Upgrade Description:		
Drawn:	G.Bird	General Amendments		
Checked:	G.Duke			
Approved:	G.Duke			
Master:	MBNL / EE / H3G:	Project:	Purpose of Issue:	Issue:
M004	EE	Vendor Swap	Detailed Design	C1
Date:	12/12/2023	Revision / Upgrade Description:		
Drawn:	G.Bird	Detailed Design Issue		
Checked:	G.Duke			
Approved:	G.Duke			



Hatfield Business Park
Hatfield
Hertfordshire
AL10 9BW

Tel: 01707 315000
Fax: 01707 319001

Design Consultant & Principal Contractor:



Site Name:
ST MARY WITH ALL SOULS CHURCH

Site ID:
954303

Address:
**ST MARY WITH ALL SOULS CHURCH
PRIORY ROAD
KILBURN
CAMDEN
LONDON
NW6 4SN**

Title:
200 EXISTING SITE ELEVATION A

Project:
VENDOR SWAP

Purpose of Issue:
DETAILED DESIGN

EE Cell ID: 51138	MBNL Cell ID: CMN011	3UK Cell ID: NW0131
-----------------------------	--------------------------------	-------------------------------

Master Drawing No: 954303_CMN011_51138_NW0131_M005	Issue: C2
--	---------------------

100mm
50mm
10mm

NOTES:

1. ALL DIMENSIONS IN MM UNLESS OTHERWISE NOTED.

Master:	MBNL / EE / H3G:	Project:	Purpose of Issue:	Issue:
M005	EE	Vendor Swap	Detailed Design	C2
Date:	11/01/2024	Revision / Upgrade Description:		
Drawn:	G.Bird	General Amendments		
Checked:	G.Duke			
Approved:	G.Duke			
Master:	MBNL / EE / H3G:	Project:	Purpose of Issue:	Issue:
M004	EE	Vendor Swap	Detailed Design	C1
Date:	12/12/2023	Revision / Upgrade Description:		
Drawn:	G.Bird	Detailed Design Issue		
Checked:	G.Duke			
Approved:	G.Duke			



Hatfield Business Park
Hatfield
Hertfordshire
AL10 9BW

Tel: 01707 315000
Fax: 01707 319001

Design Consultant & Principal Contractor:



Site Name:
ST MARY WITH ALL SOULS CHURCH

Site ID:
954303

Address:
**ST MARY WITH ALL SOULS CHURCH
PRIORY ROAD
KILBURN
CAMDEN
LONDON
NW6 4SN**


Title:
250 PROPOSED SITE ELEVATION A

Project:
VENDOR SWAP


Purpose of Issue:
DETAILED DESIGN

EE Cell ID: 51138	MBNL Cell ID: CMN011	3UK Cell ID: NW0131
-----------------------------	--------------------------------	-------------------------------


Master Drawing No: 954303_CMN011_51138_NW0131_M005	Issue: C2
--	---------------------

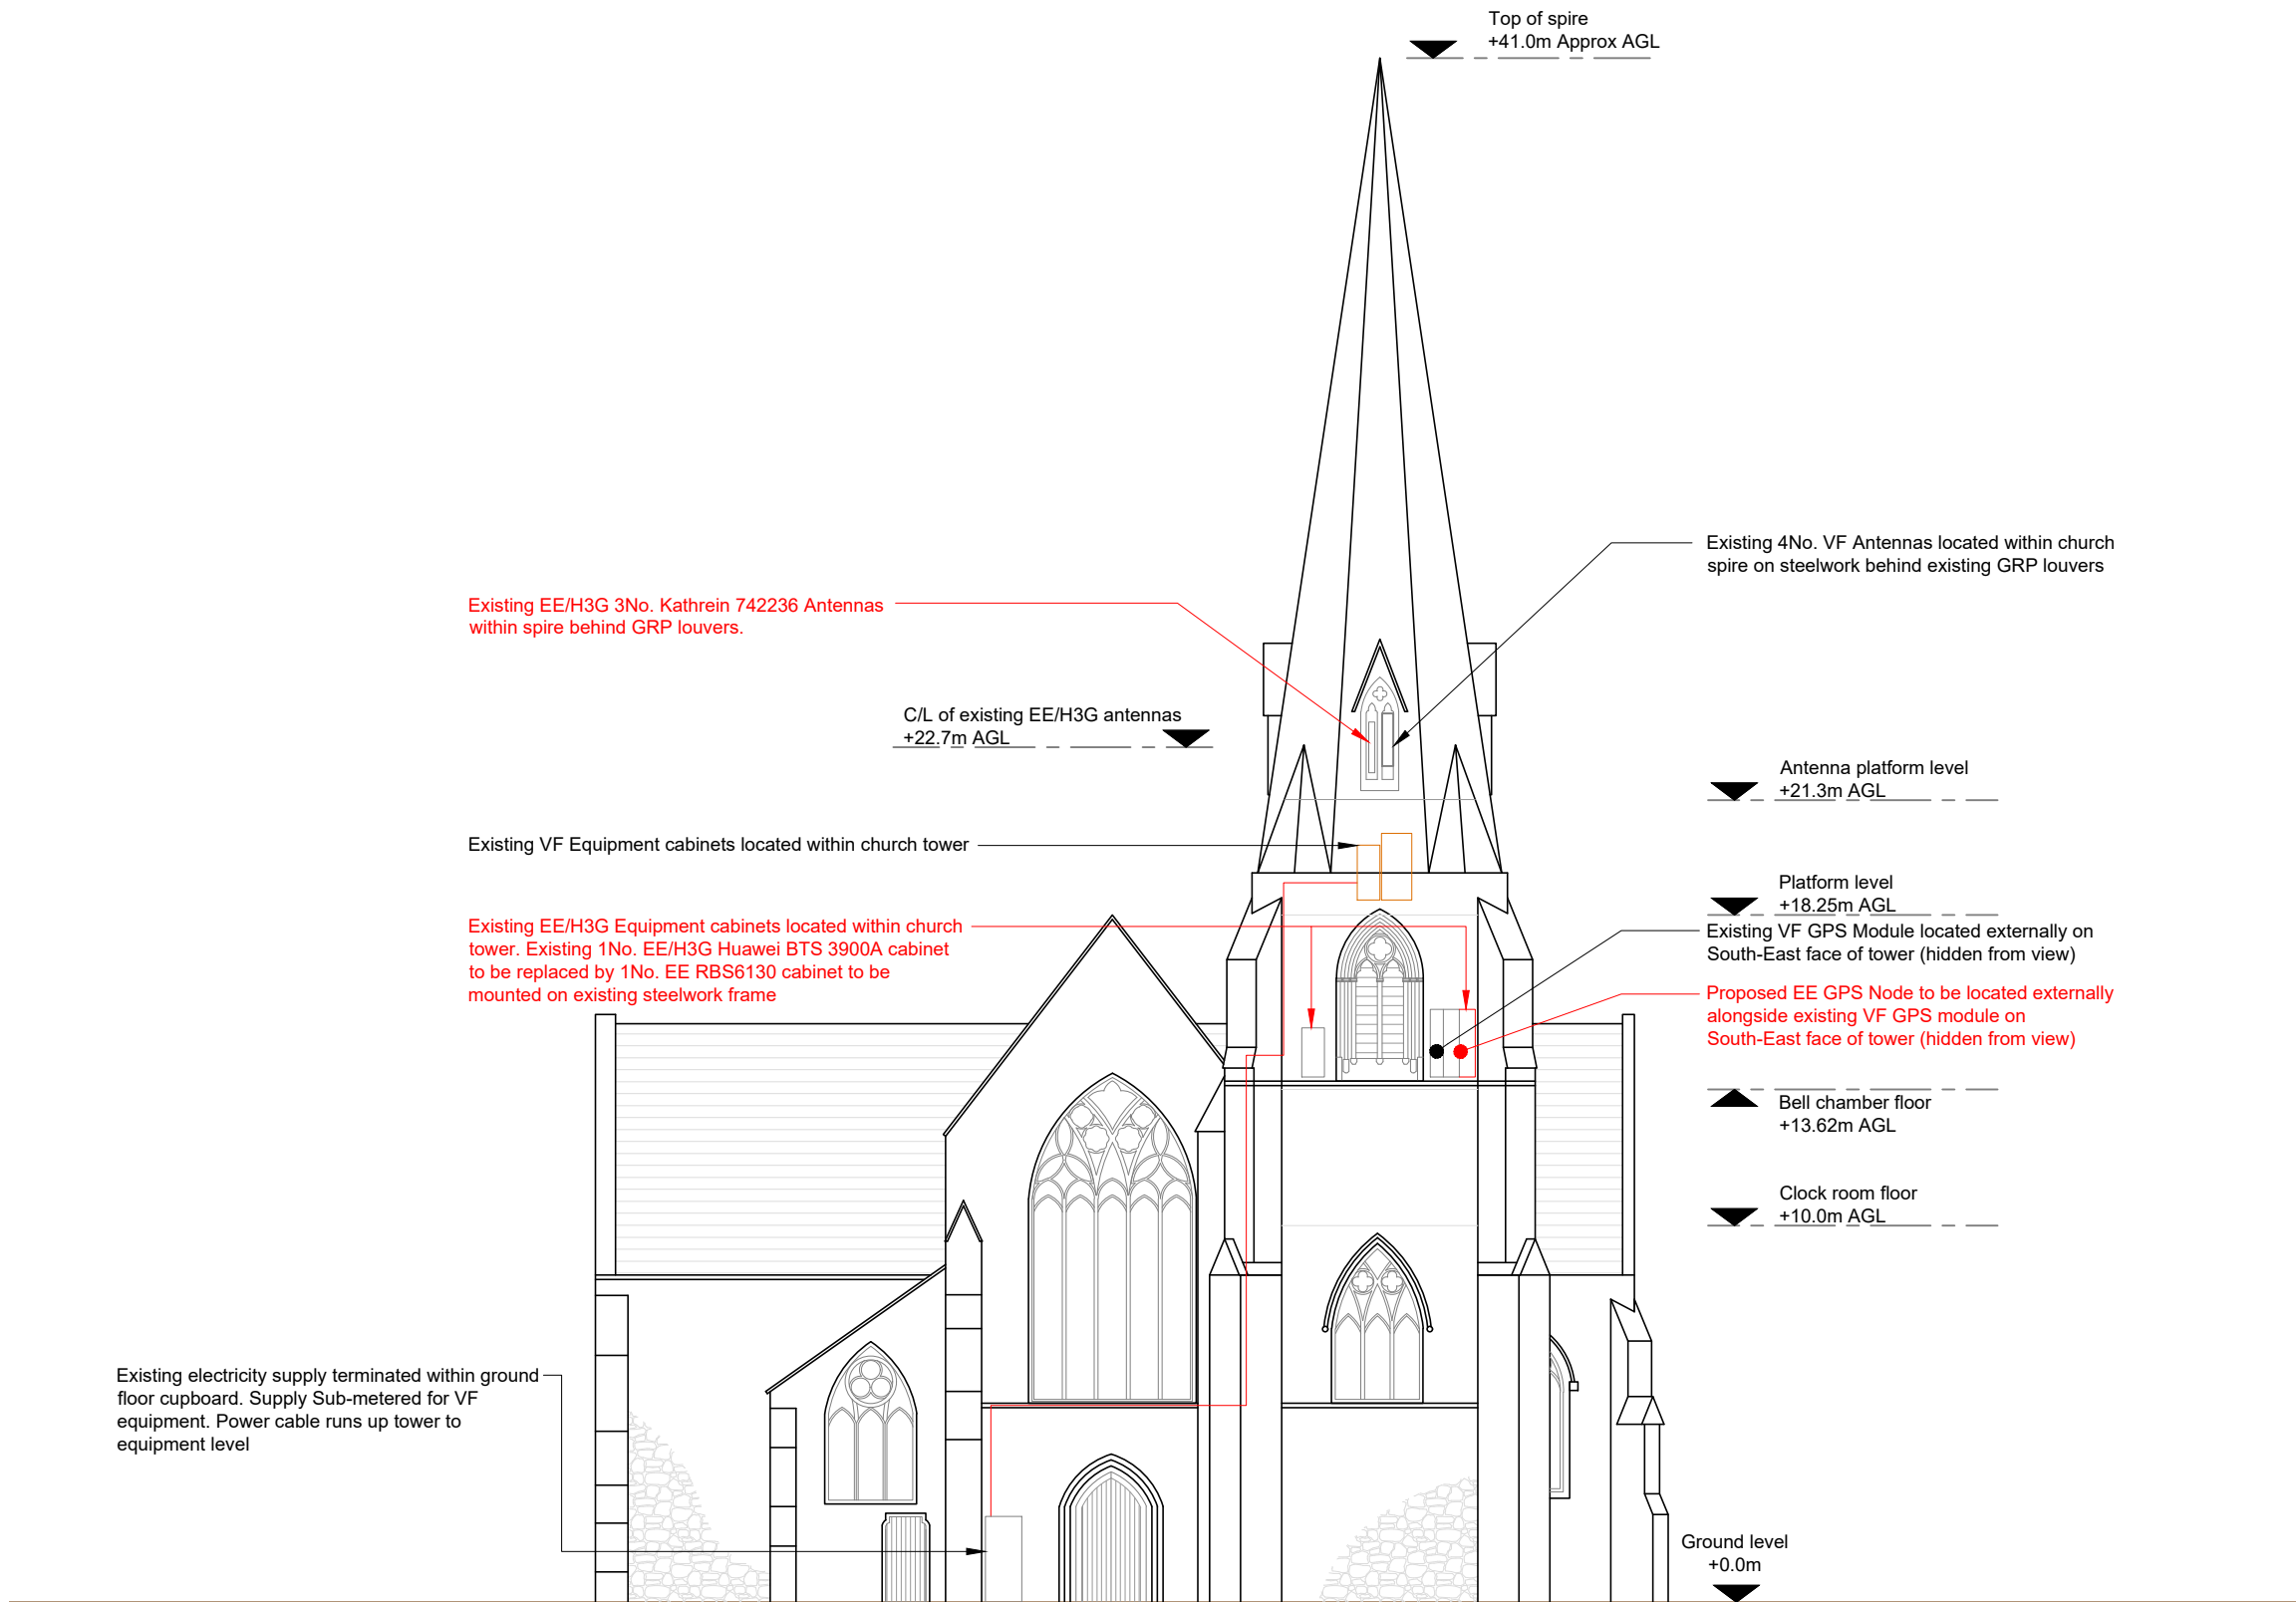

PROPOSED SITE ELEVATION A

 


100mm
50mm
10mm

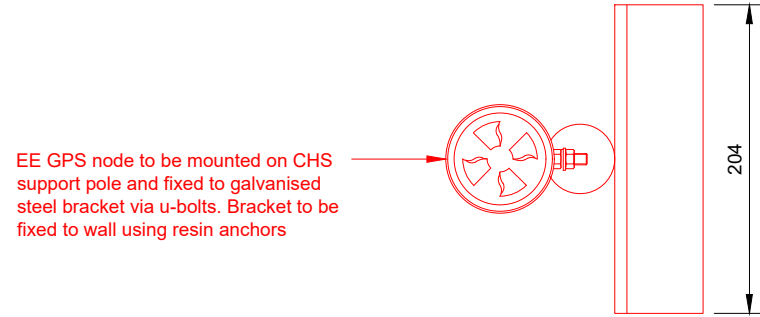

EE GPS node to be mounted on CHS support pole and fixed to galvanised steel bracket via u-bolts. Bracket to be fixed to wall using resin anchors

PLAN ON GPS NODE MOUNTING (1:5)

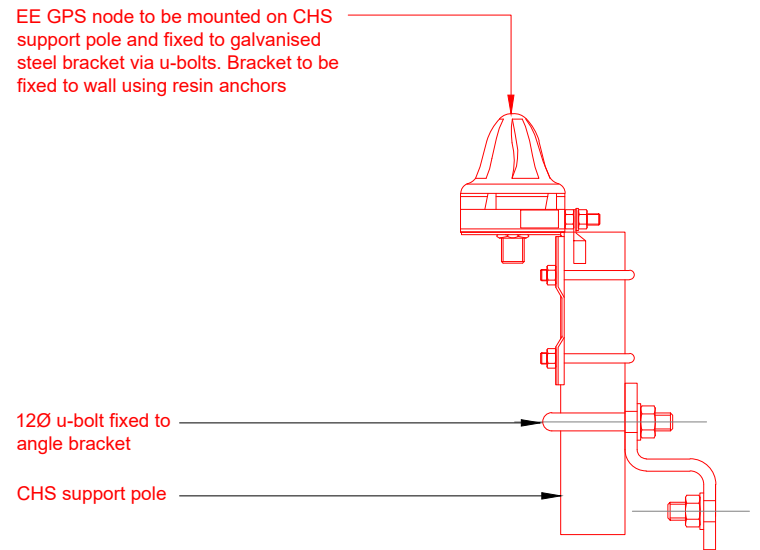


EE GPS node to be mounted on CHS support pole and fixed to galvanised steel bracket via u-bolts. Bracket to be fixed to wall using resin anchors

120 u-bolt fixed to angle bracket

CHS support pole

ELEVATION ON GPS NODE MOUNTING (1:5)

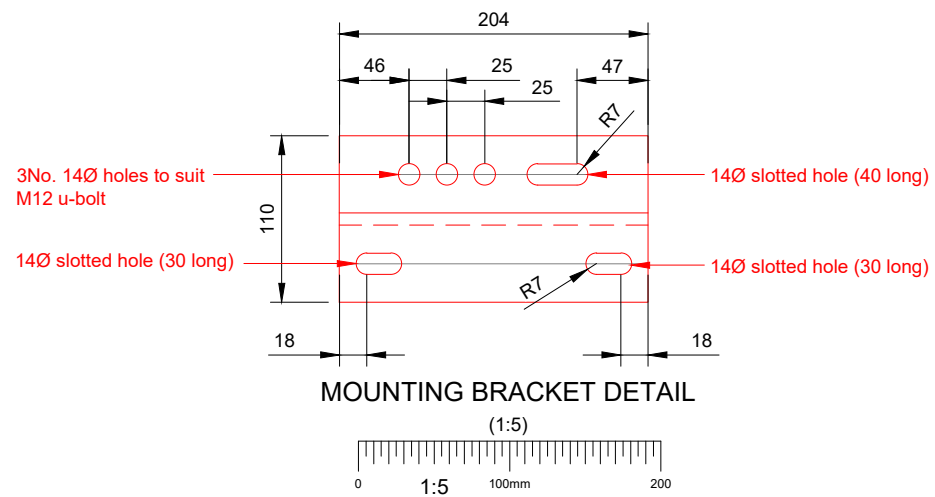


3No. 14Ø holes to suit M12 u-bolt

14Ø slotted hole (30 long)


14Ø slotted hole (40 long)

14Ø slotted hole (30 long)

MOUNTING BRACKET DETAIL (1:5)

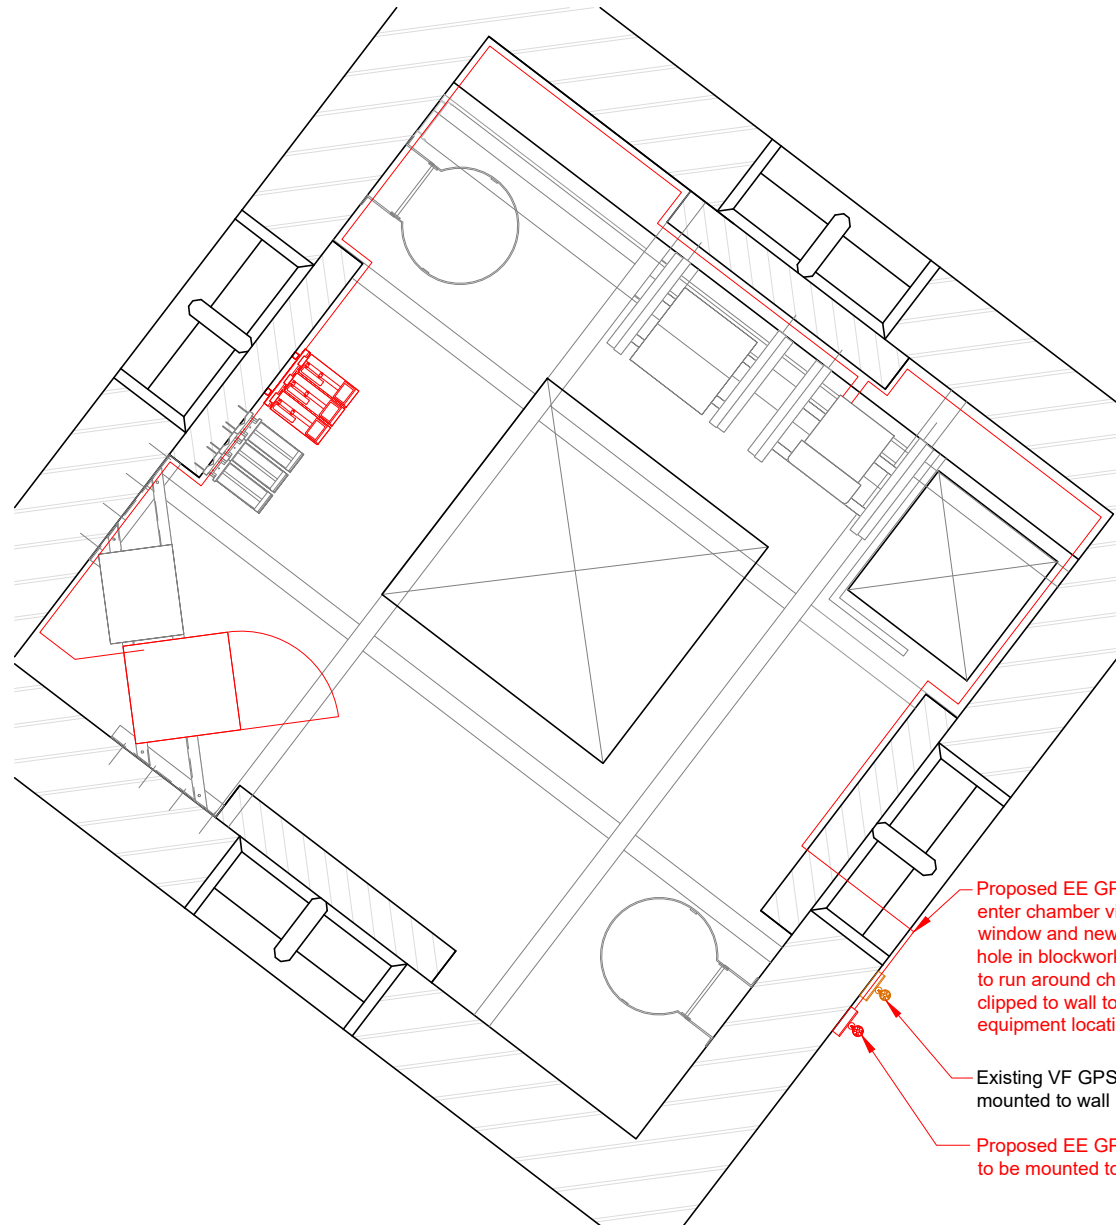

GPS NODE LOCATION PLAN Scale 1:50

 

Proposed EE GPS node to enter chamber via lowered window and new drilled hole in blockwork. Cable to run around chamber clipped to wall to equipment location

Existing VF GPS module mounted to wall

Proposed EE GPS node to be mounted to wall

NOTES:

- ALL DIMENSIONS IN MM UNLESS OTHERWISE NOTED.

Master:	MBNL / EE / H3G:	Project:	Purpose of Issue:	Issue:
M005	EE	Vendor Swap	Detailed Design	C2
Date:	11/01/2024	Revision / Upgrade Description:		
Drawn:	G.Bird	General Amendments		
Checked:	G.Duke			
Approved:	G.Duke			
Master:	MBNL / EE / H3G:	Project:	Purpose of Issue:	Issue:
M004	EE	Vendor Swap	Detailed Design	C1
Date:	12/12/2023	Revision / Upgrade Description:		
Drawn:	G.Bird	Detailed Design Issue		
Checked:	G.Duke			
Approved:	G.Duke			



Hatfield Business Park
Hatfield
Hertfordshire
AL10 9BW

Tel: 01707 315000
Fax: 01707 319001

Design Consultant & Principal Contractor:



Site Name:
ST MARY WITH ALL SOULS CHURCH

Site ID:
954303

Address:
**ST MARY WITH ALL SOULS CHURCH
PRIORY ROAD
KILBURN
CAMDEN
LONDON
NW6 4SN**

Title:
**603 PROPOSED GPS NODE
MOUNTING DETAILS**

Project:
VENDOR SWAP

Purpose of Issue:
DETAILED DESIGN

EE Cell ID: 51138	MBNL Cell ID: CMN011	3UK Cell ID: NW0131
-----------------------------	--------------------------------	-------------------------------

Master Drawing No: 954303_CMN011_51138_NW0131_M005	Issue: C2
--	---------------------

GPS MOUNTING AND LOCATION DETAILS

100mm
50mm
10mm