

KEY PLAN


NOTES

THIS DRAWING MUST NOT BE SCALED.


ALL DIMENSIONS ARE TO BE VERIFIED AND CHECKED ON SITE. ANY DISCREPANCIES THAT ARE, OR BECOME APPARENT SHOULD BE REPORTED TO CHAPMAN TAYLOR.

AREAS INDICATED ARE APPROXIMATE GROSS INTERNAL AREA. THEY RELATE TO THE LIKELY AREAS OF THE BUILDING AT THE CURRENT STAGE OF DESIGN. ANY DECISIONS TO BE MADE ON THE BASIS OF THESE PREDICTIONS, WHETHER AS TO PROJECT VIABILITY, PRE-LETTING, LEASE AGREEMENTS, OR THE LIKE, SHOULD INCLUDE DUE ALLOWANCE FOR THE INCREASES AND DECREASES INHERENT IN THE DESIGN DEVELOPMENT AND BUILDING PROCESS.

© COPYRIGHT CHAPMAN TAYLOR 2020

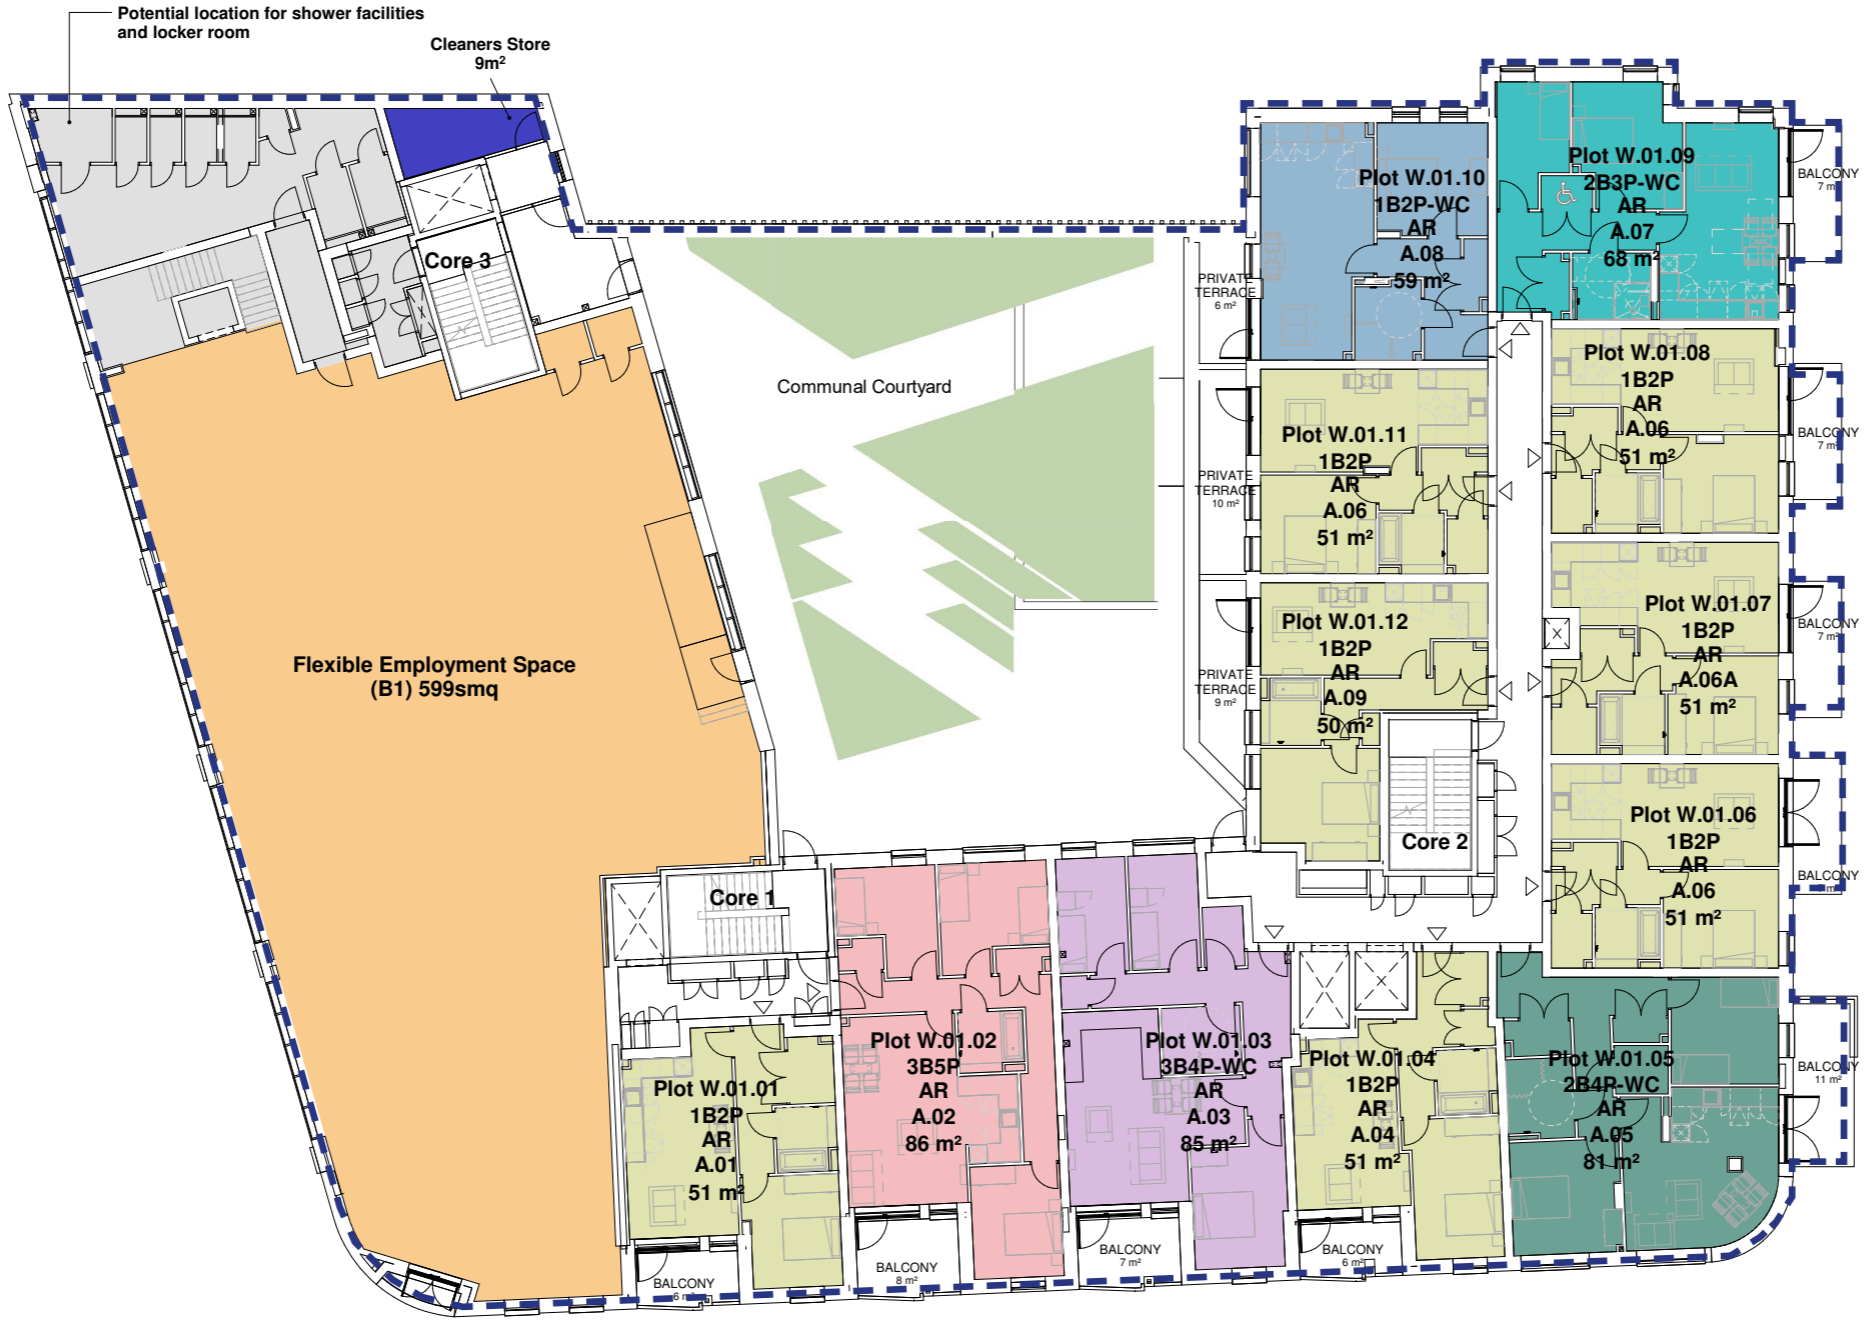

Proposed First Floor Plan - scale 1:250

 

REV	DATE	BY	DESCRIPTION	CHK'D

CLIENT

**astr.**

PROJECT

**WEST END LANE**

156 West End Lane  
West Hampstead  
London NW6 1SD

ARCHITECT

**CHAPMAN TAYLOR**  
GLOBAL ARCHITECTS & MASTERPLANNERS

LONDON STUDIO  
10 Eastbourne Terrace  
London W2 6LG  
United Kingdom  
T +44 (0)20 7371 3000  
E london@champanyaylor.com  
www.champanyaylor.com

STRUCTURAL ENGINEER

**IBSIS STRUCTURES**

SERVICES ENGINEER

**FHP**

DRAWING TITLE

**FIRST FLOOR PLAN  
WEST BUILDING**

INTERNAL JOB NO	ISSUE DATE	STATUS	DRAWN BY	CHECKED BY			
C340WEL	OCT 2021						
PROJECT NUMBER	ROLE	ORIGINATOR	TYPE	SERIES	LEVEL	SERIAL	REVISION
0001	A	CTA	SKE	98	01	3011	-