




Proposed FLE Gantry - First Floor Plan
Scale 1:100 @ A1

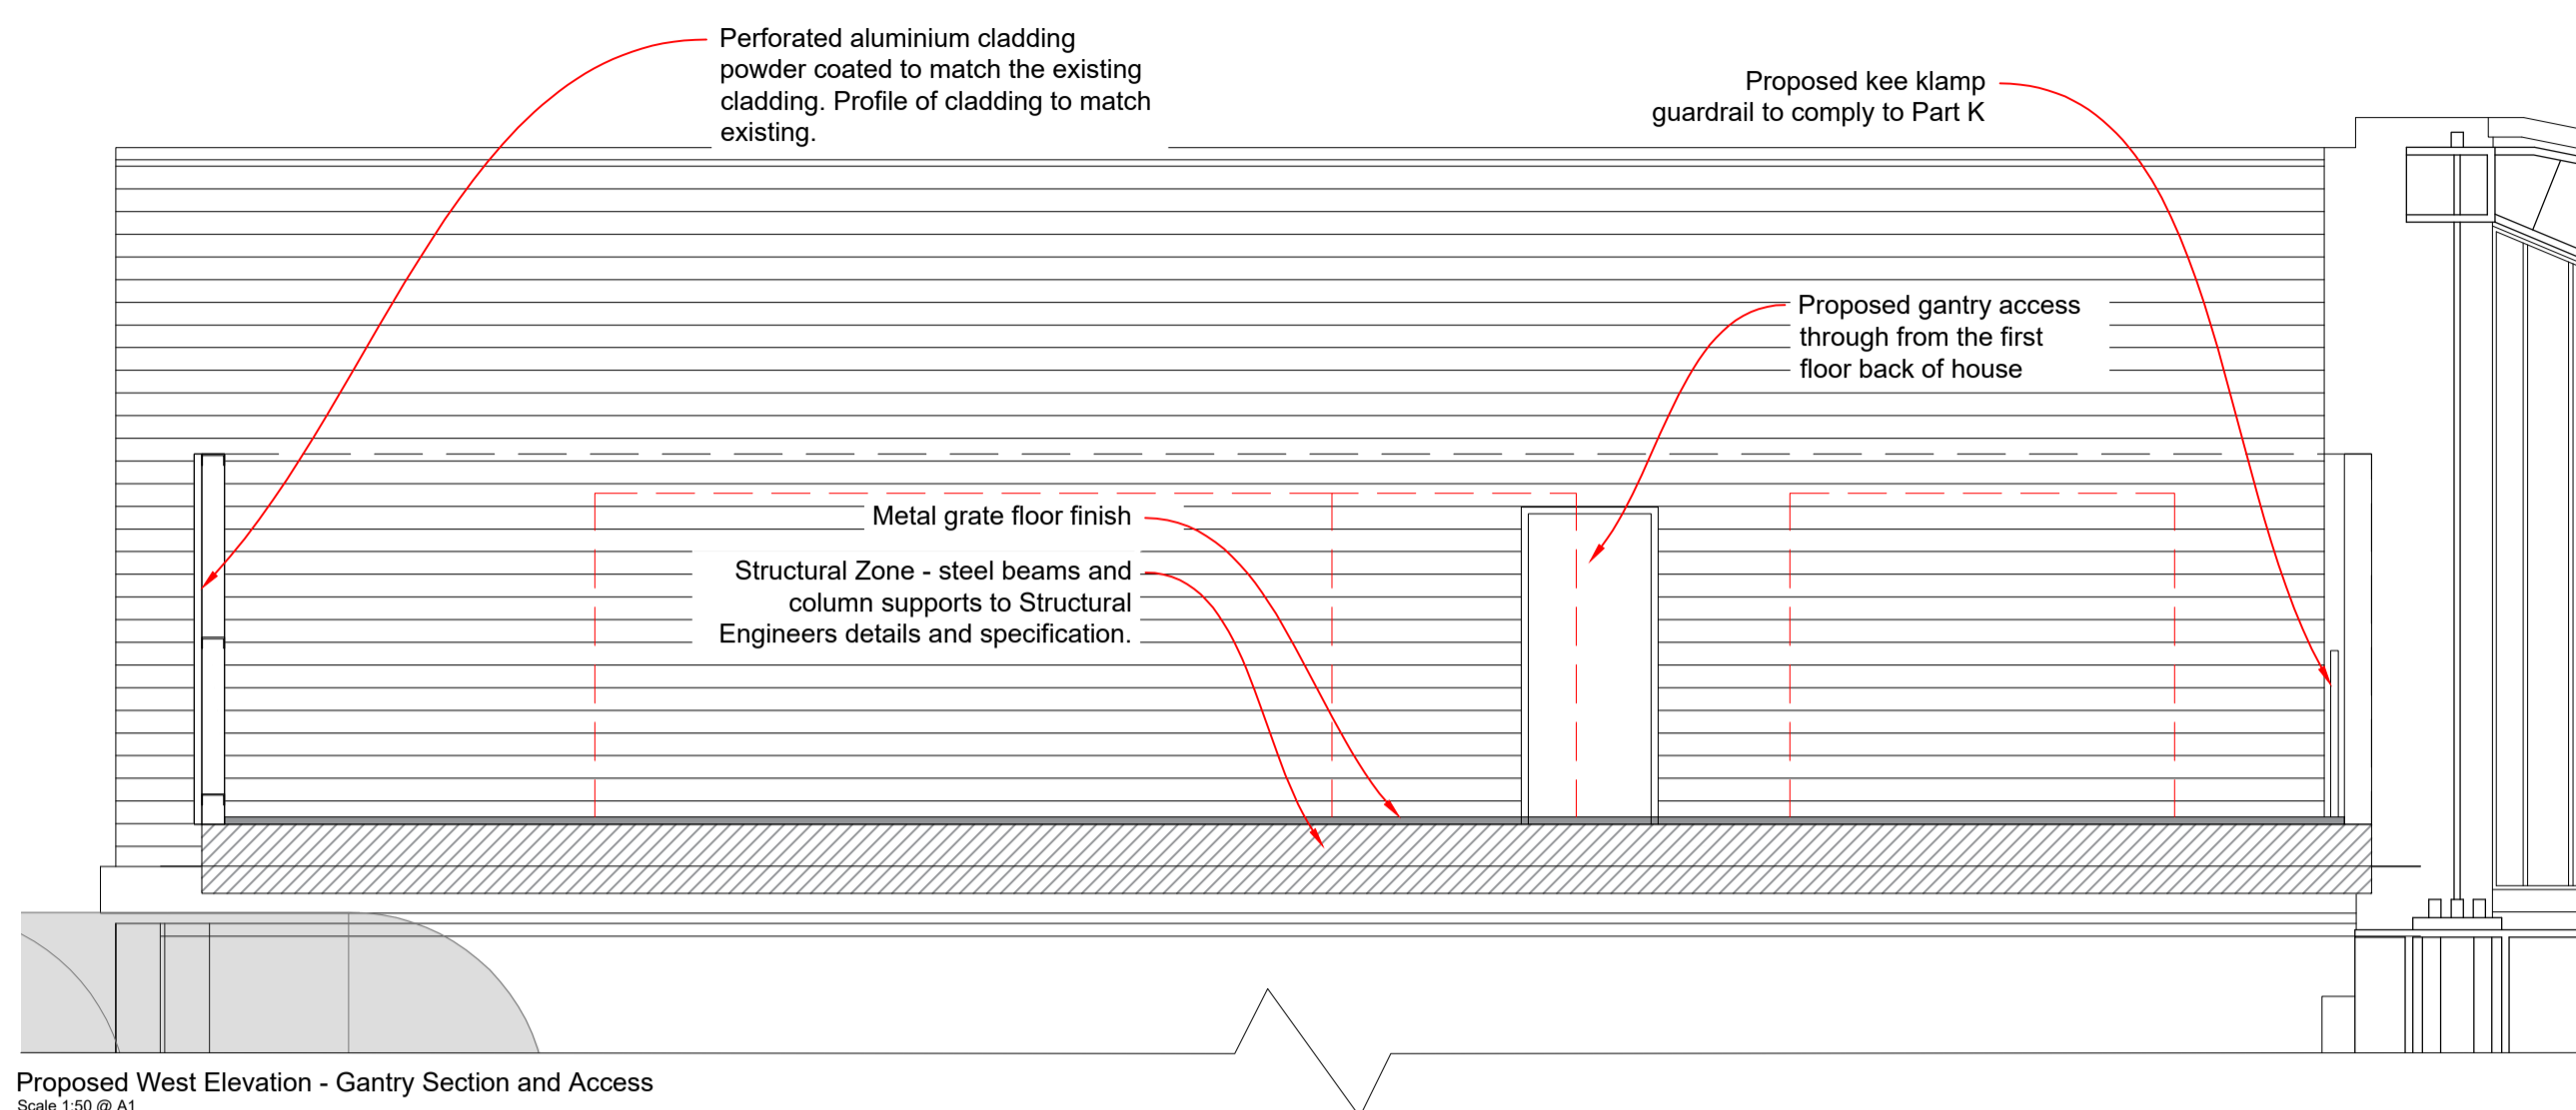


Proposed West Elevation - Gantry Section and Access
Scale 1:50 @ A1

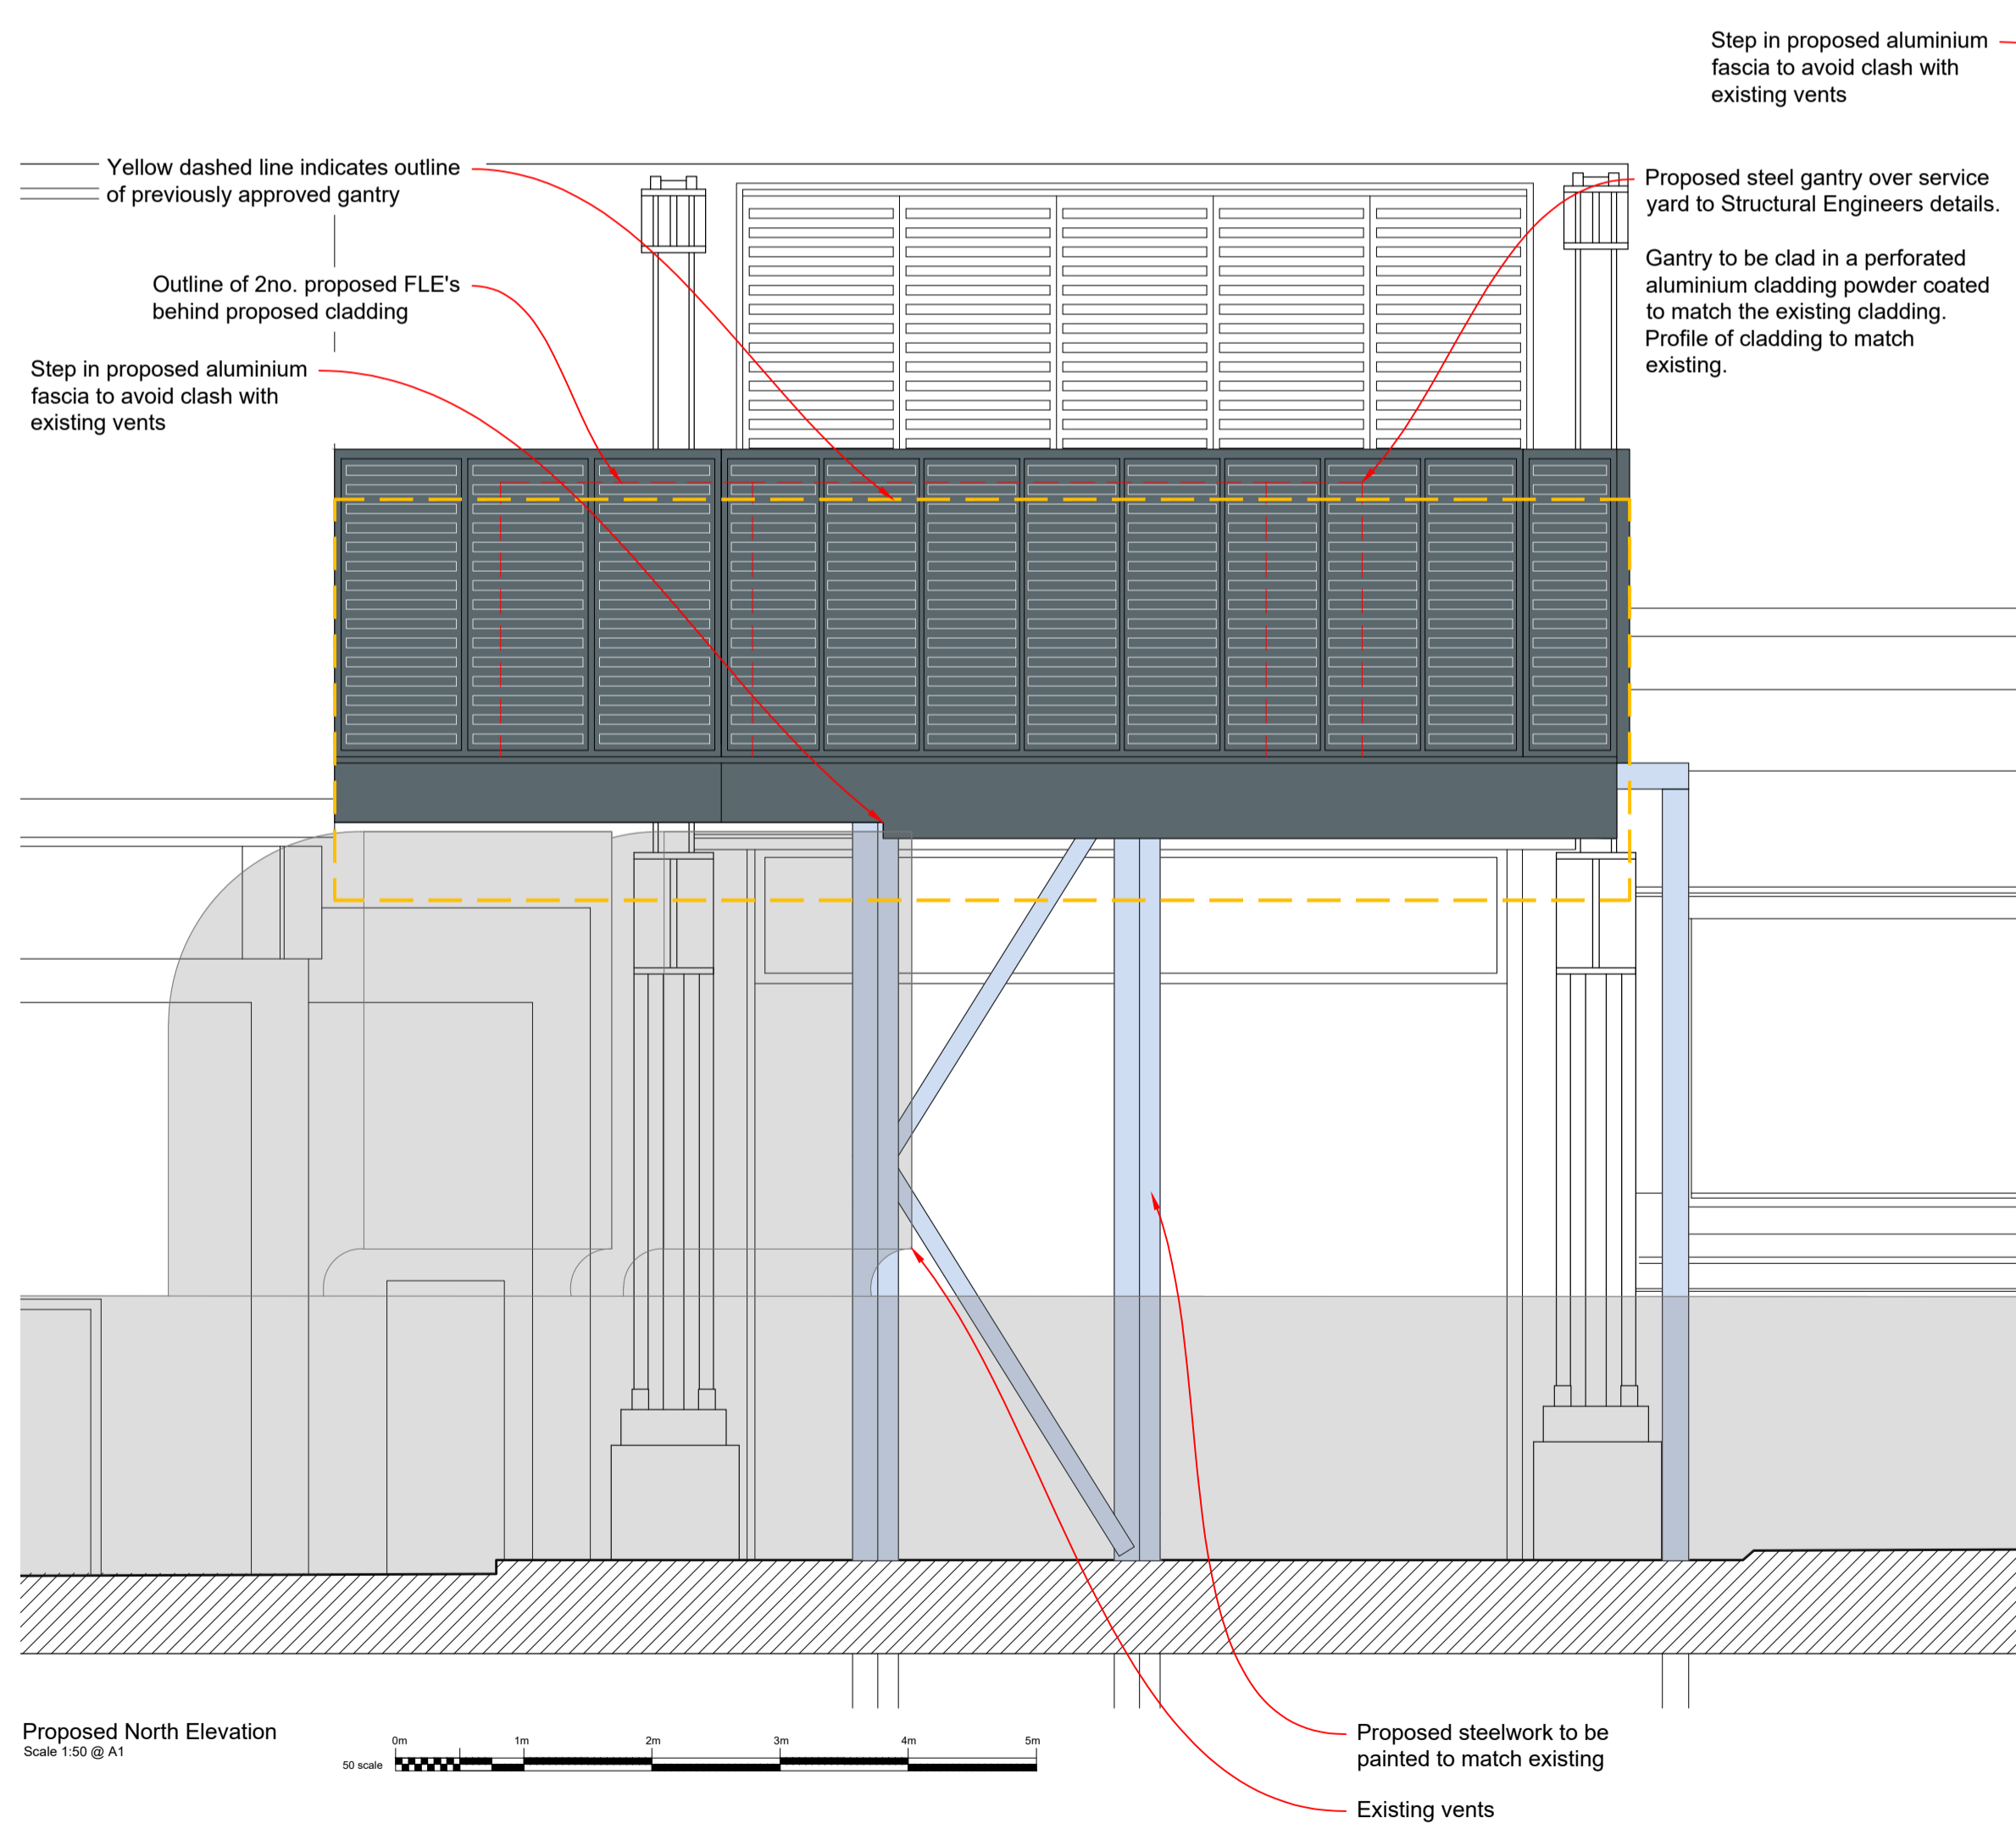

Proposed North Elevation
Scale 1:50 @ A1

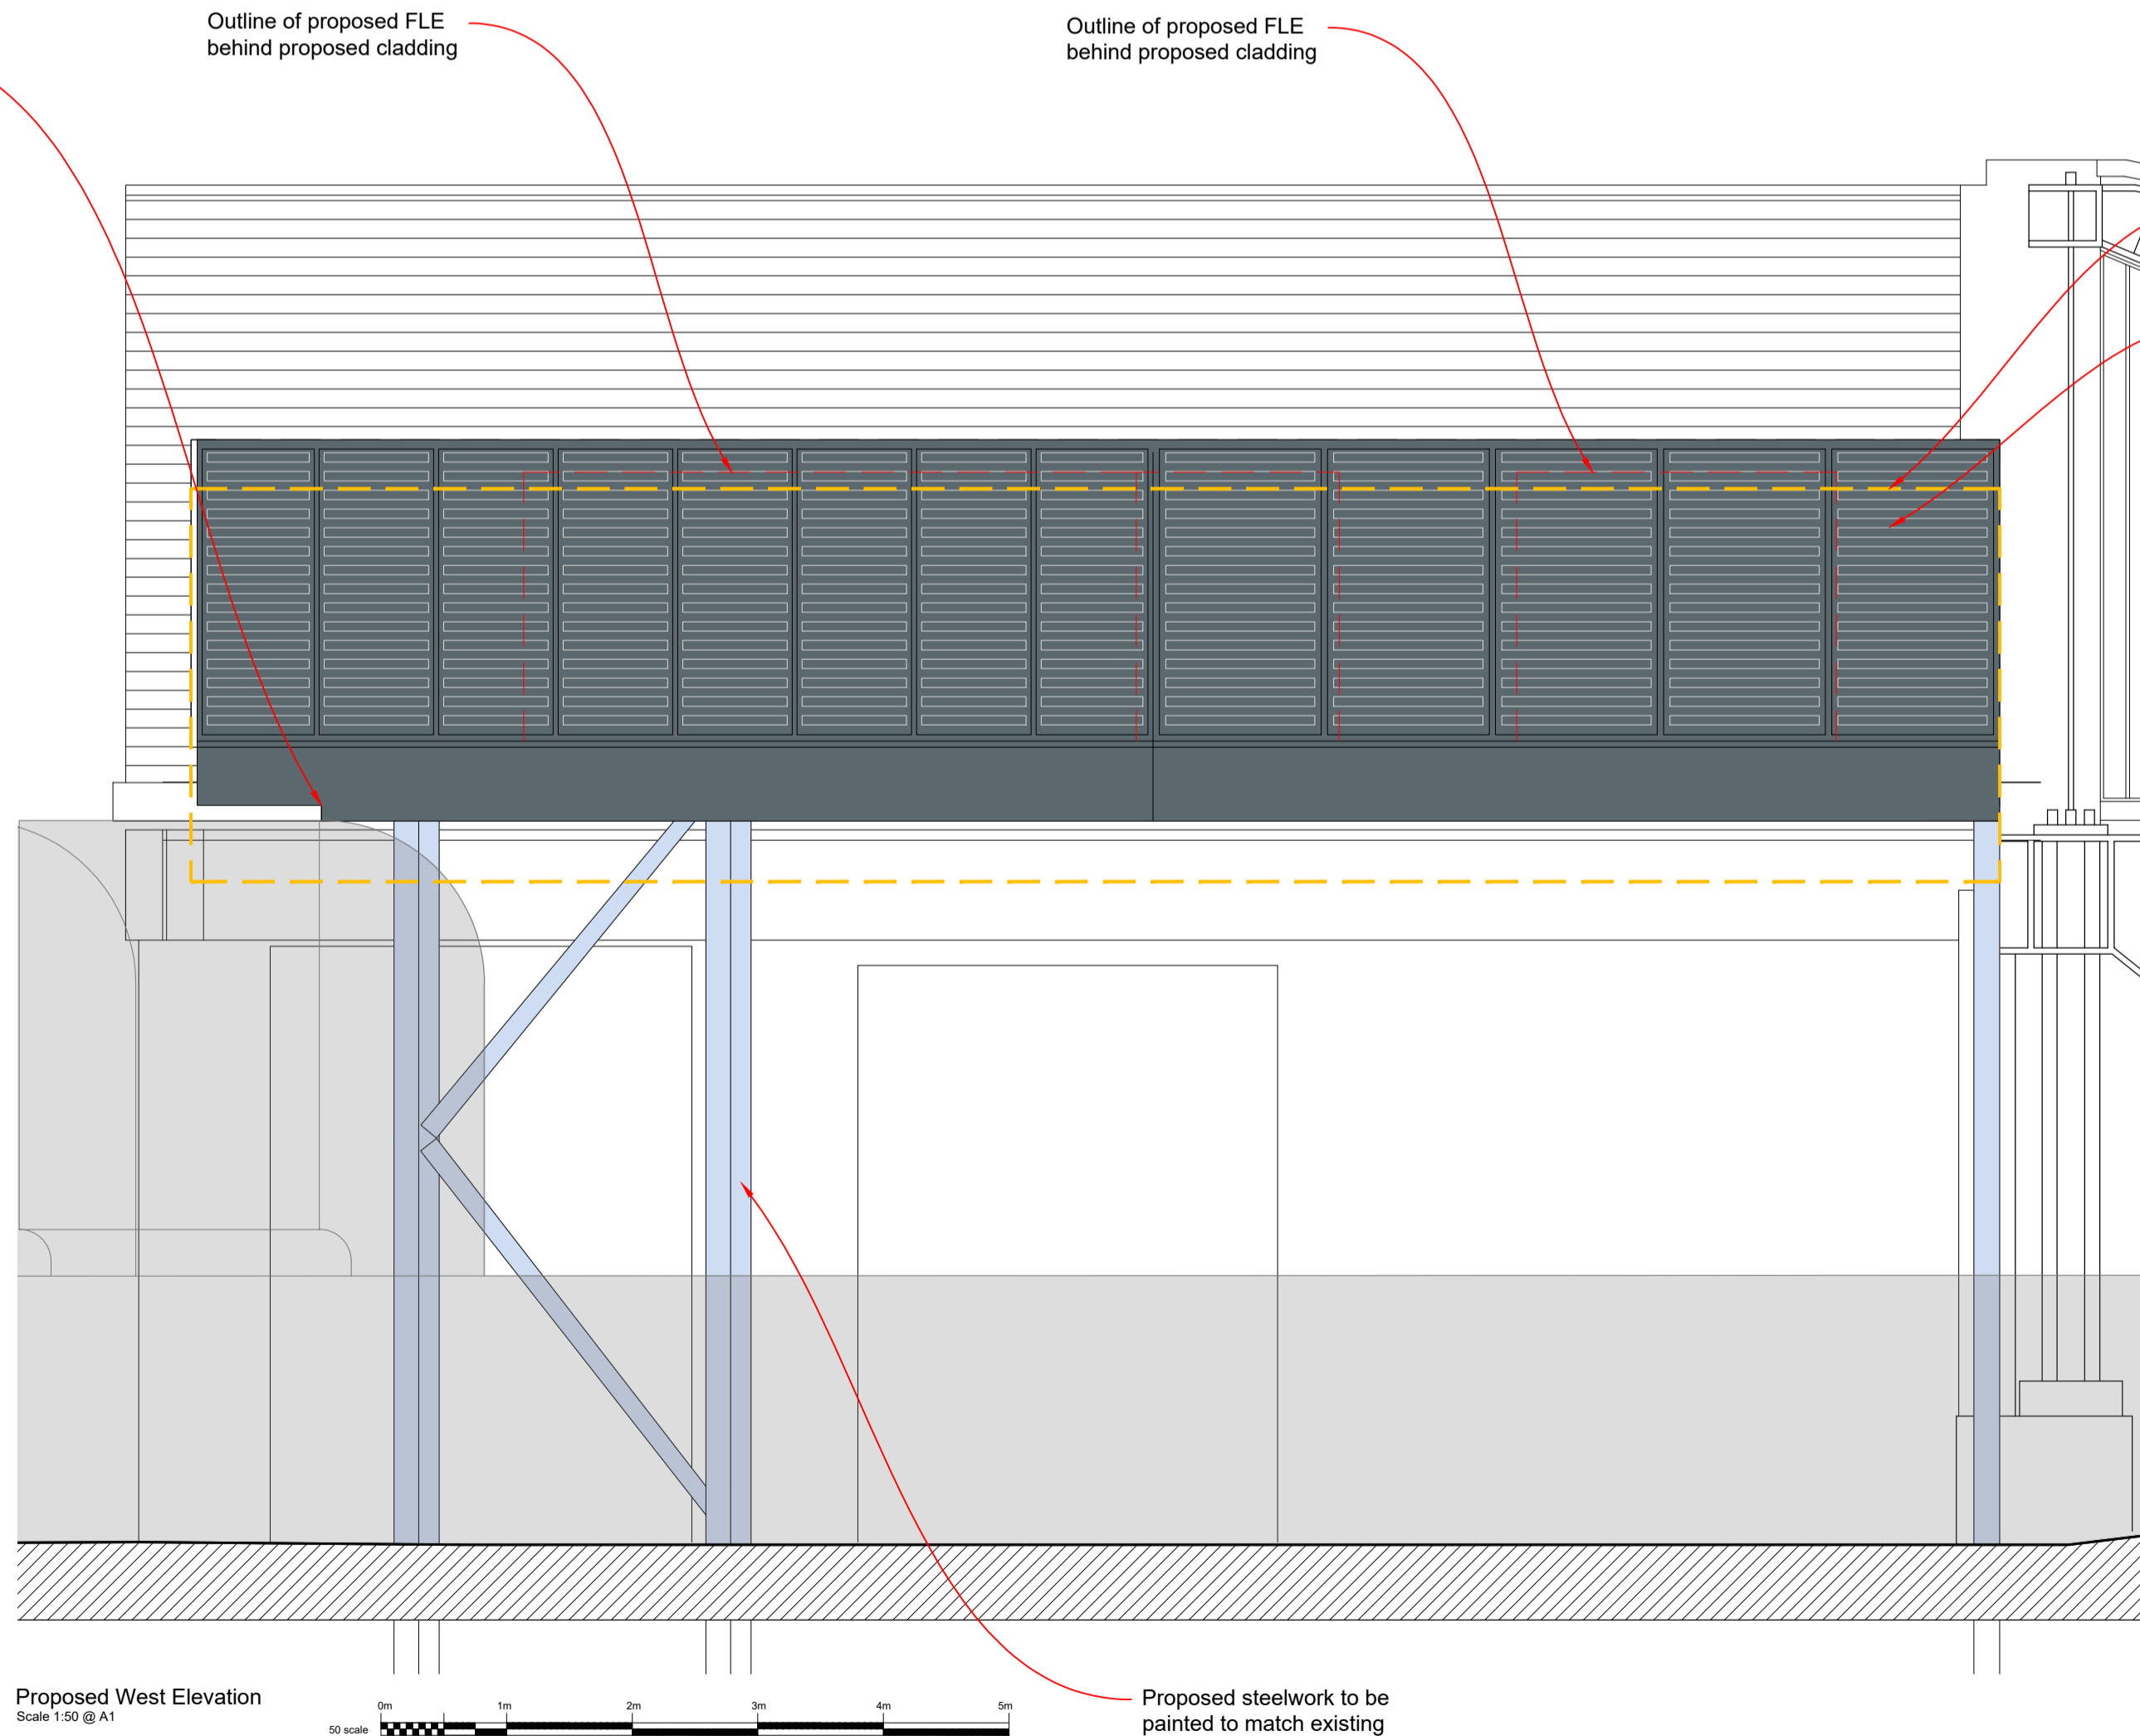

Proposed West Elevation
Scale 1:50 @ A1

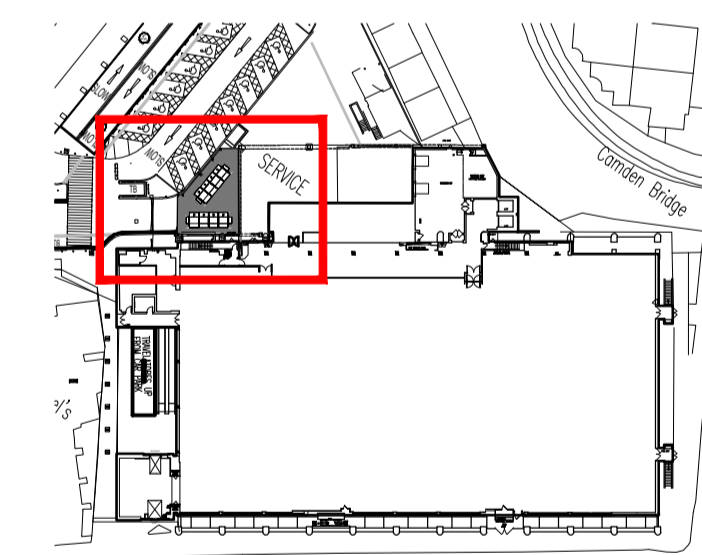

Key Plan
Scale 1:1000 @ A1

NOTE:
FOR FURTHER DETAILS OF THE PROPOSED STRUCTURAL GANTRY PLEASE REFER TO DRAWING AS-2127-GDP_Z01_02_SK_S_2803 and AS-2127-GDP_Z01_02_SK_S_2808

NOTE:
FOR FURTHER DETAILS OF THE PROPOSED PLANT PLEASE REFER TO DRAWING 2127_0194_RAC_Z01_GF_DR_N_555_Rev04

<p>All drawings are subject to full site survey. All dimensions are to be checked on site.</p>	<p>NO. DESCRIPTION DATE REVISION</p>	<p>DATE: 06/10/20 BY: JMC</p>		<p>Sainsbury's </p> <p>ARCHITECTS </p>	
					<p>PROJECT: 17-21 Camden Road, London, NW1 9LJ JOB NUMBER: CHQ 22.16500 SCALE: 1:50 @ A1 SHEET: 08</p>
<p>PLANNING</p>			<p>PROPOSED FLE Gantry Detail AS-2127_0194_CHQ_Z07_00_PL-A-2008_A</p>		