



1 Roof Plan
Scale: 1:50

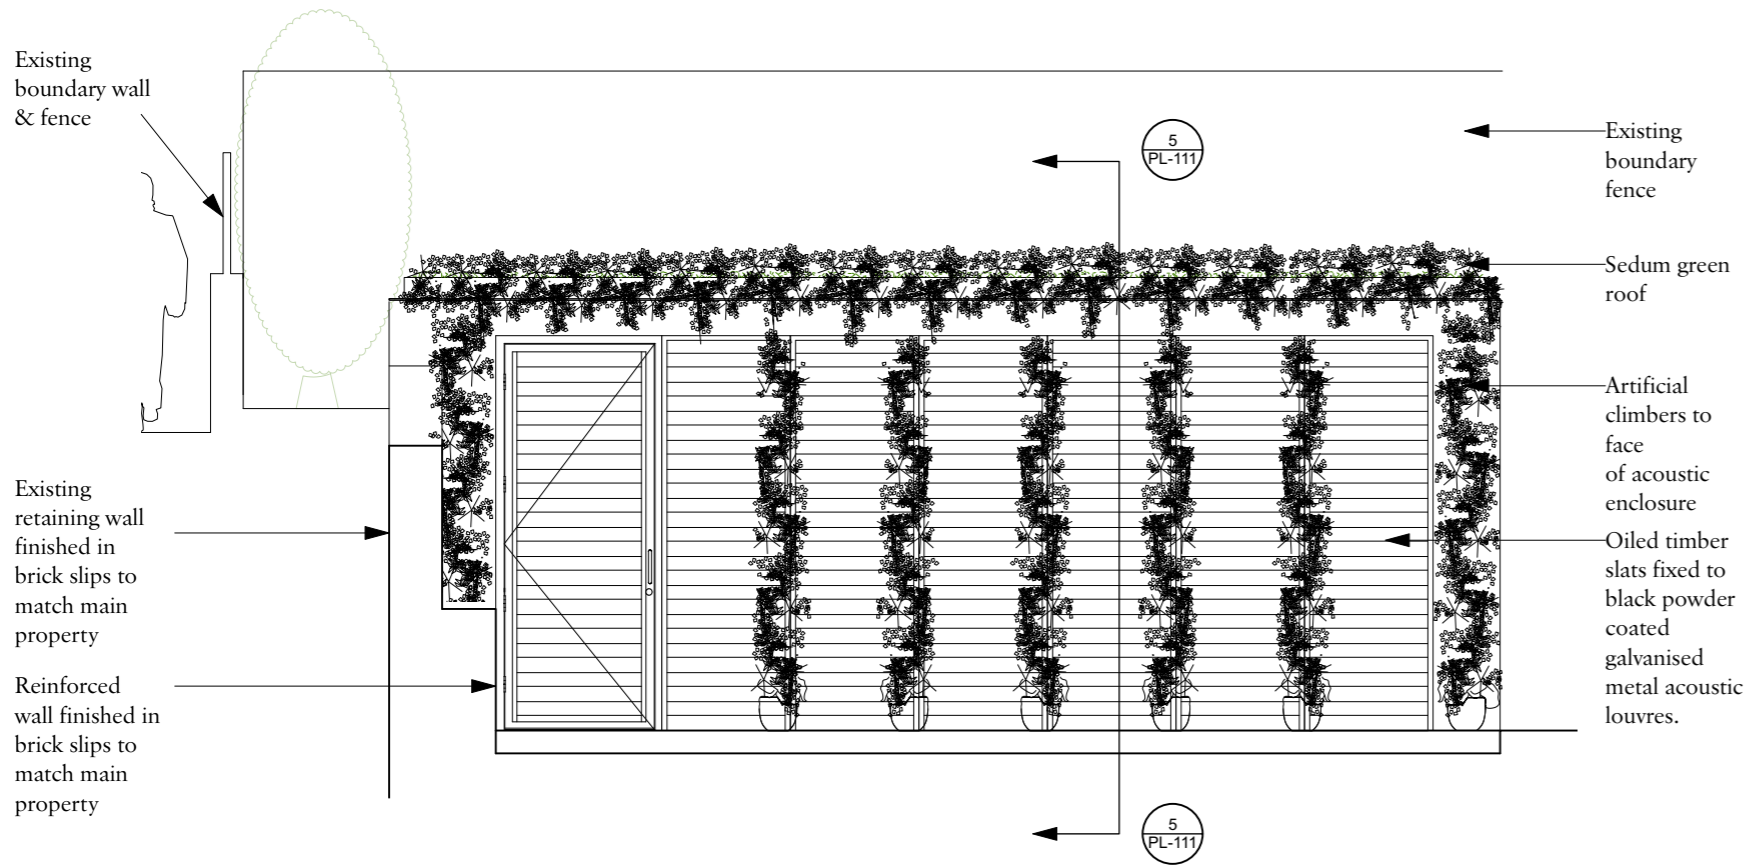

2 Front Elevation
Scale: 1:50

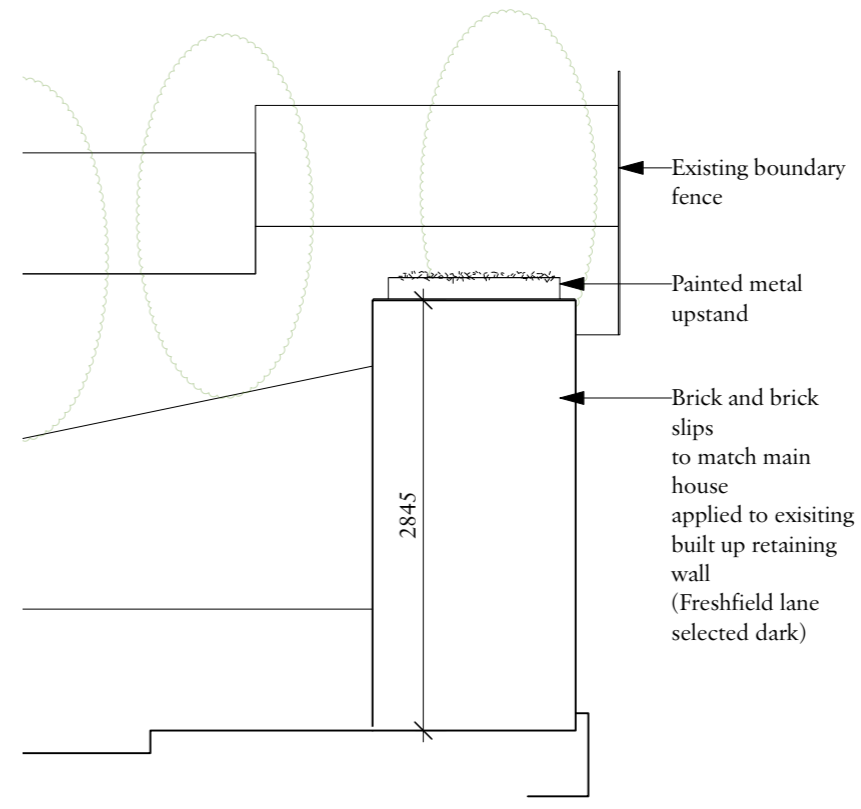

3 Side Elevation
Scale: 1:50

Rev	Date	Details	By

**Charlton Brown
Architecture & Interiors**

The Belvedere, 2 Back Lane, Hampstead, London, NW3 1HL
 Telephone +44(0)20 7794 1234
 Email office@charltonbrown.com
 Website www.charltonbrown.com

Client
Mr Alex Begun
 Project
38 Frogna Lane

Drawing Title
Proposed ASHP Enclosure 01

Date	Drawn	Checked
27/02/2024	KM	LS

Scale
1:50@A3

Issue Status
PLANNING APPLICATION

Project Number	Drawing Number	Revision
20022	PL-110	