


4 Floor Plan
Scale: 1:50

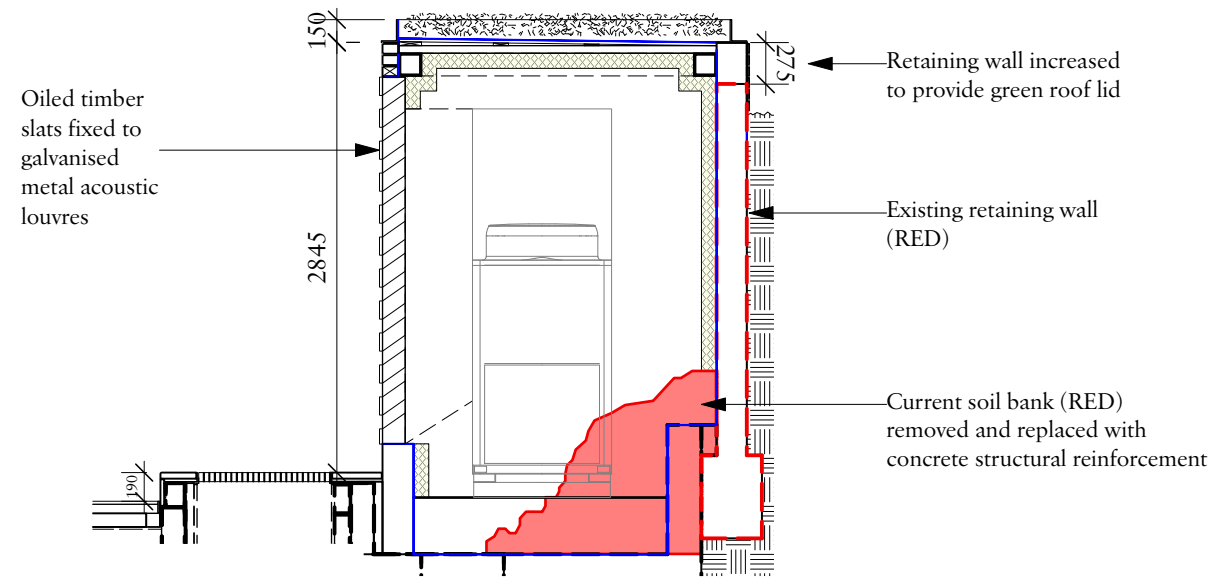

5 Side Section
Scale: 1:50

Rev	Date	Details	By
-----	------	---------	----

**Charlton Brown
Architecture & Interiors**

The Belvedere, 2 Back Lane, Hampstead, London, NW3 1HL
 Telephone +44(0)20 7794 1234
 Email office@charltonbrown.com
 Website www.charltonbrown.com

Client
Mr Alex Begun

Project
38 Frogal Lane

Drawing Title
Proposed ASHP Enclosure 02

Date	Drawn	Checked
27/02/2024	KM	LS

Scale
1:50@A3

Issue Status
PLANNING APPLICATION

Project Number	Drawing Number	Revision
20022	PL-111	