

insideout


PROJECT:
10 Thanet St. London WC1H 9QL

DRAWING NAME:
Location Plan

NOTES:
Orientated to fit sheet size, 1:1250@A3

© Copyright Once Printed and distributed this document is assumed uncontrolled.
© All rights reserved. No part of this drawing may be reproduced or transmitted
in any form by any means without the written permission of the copyright holder.

Purpose of Issue INFORMATION		
Drawn	-	Checked -
Date	27.06.23	
Scale	1:1250	@A3
Project Number	4033	Sheet Number DR-03-000
		Rev -

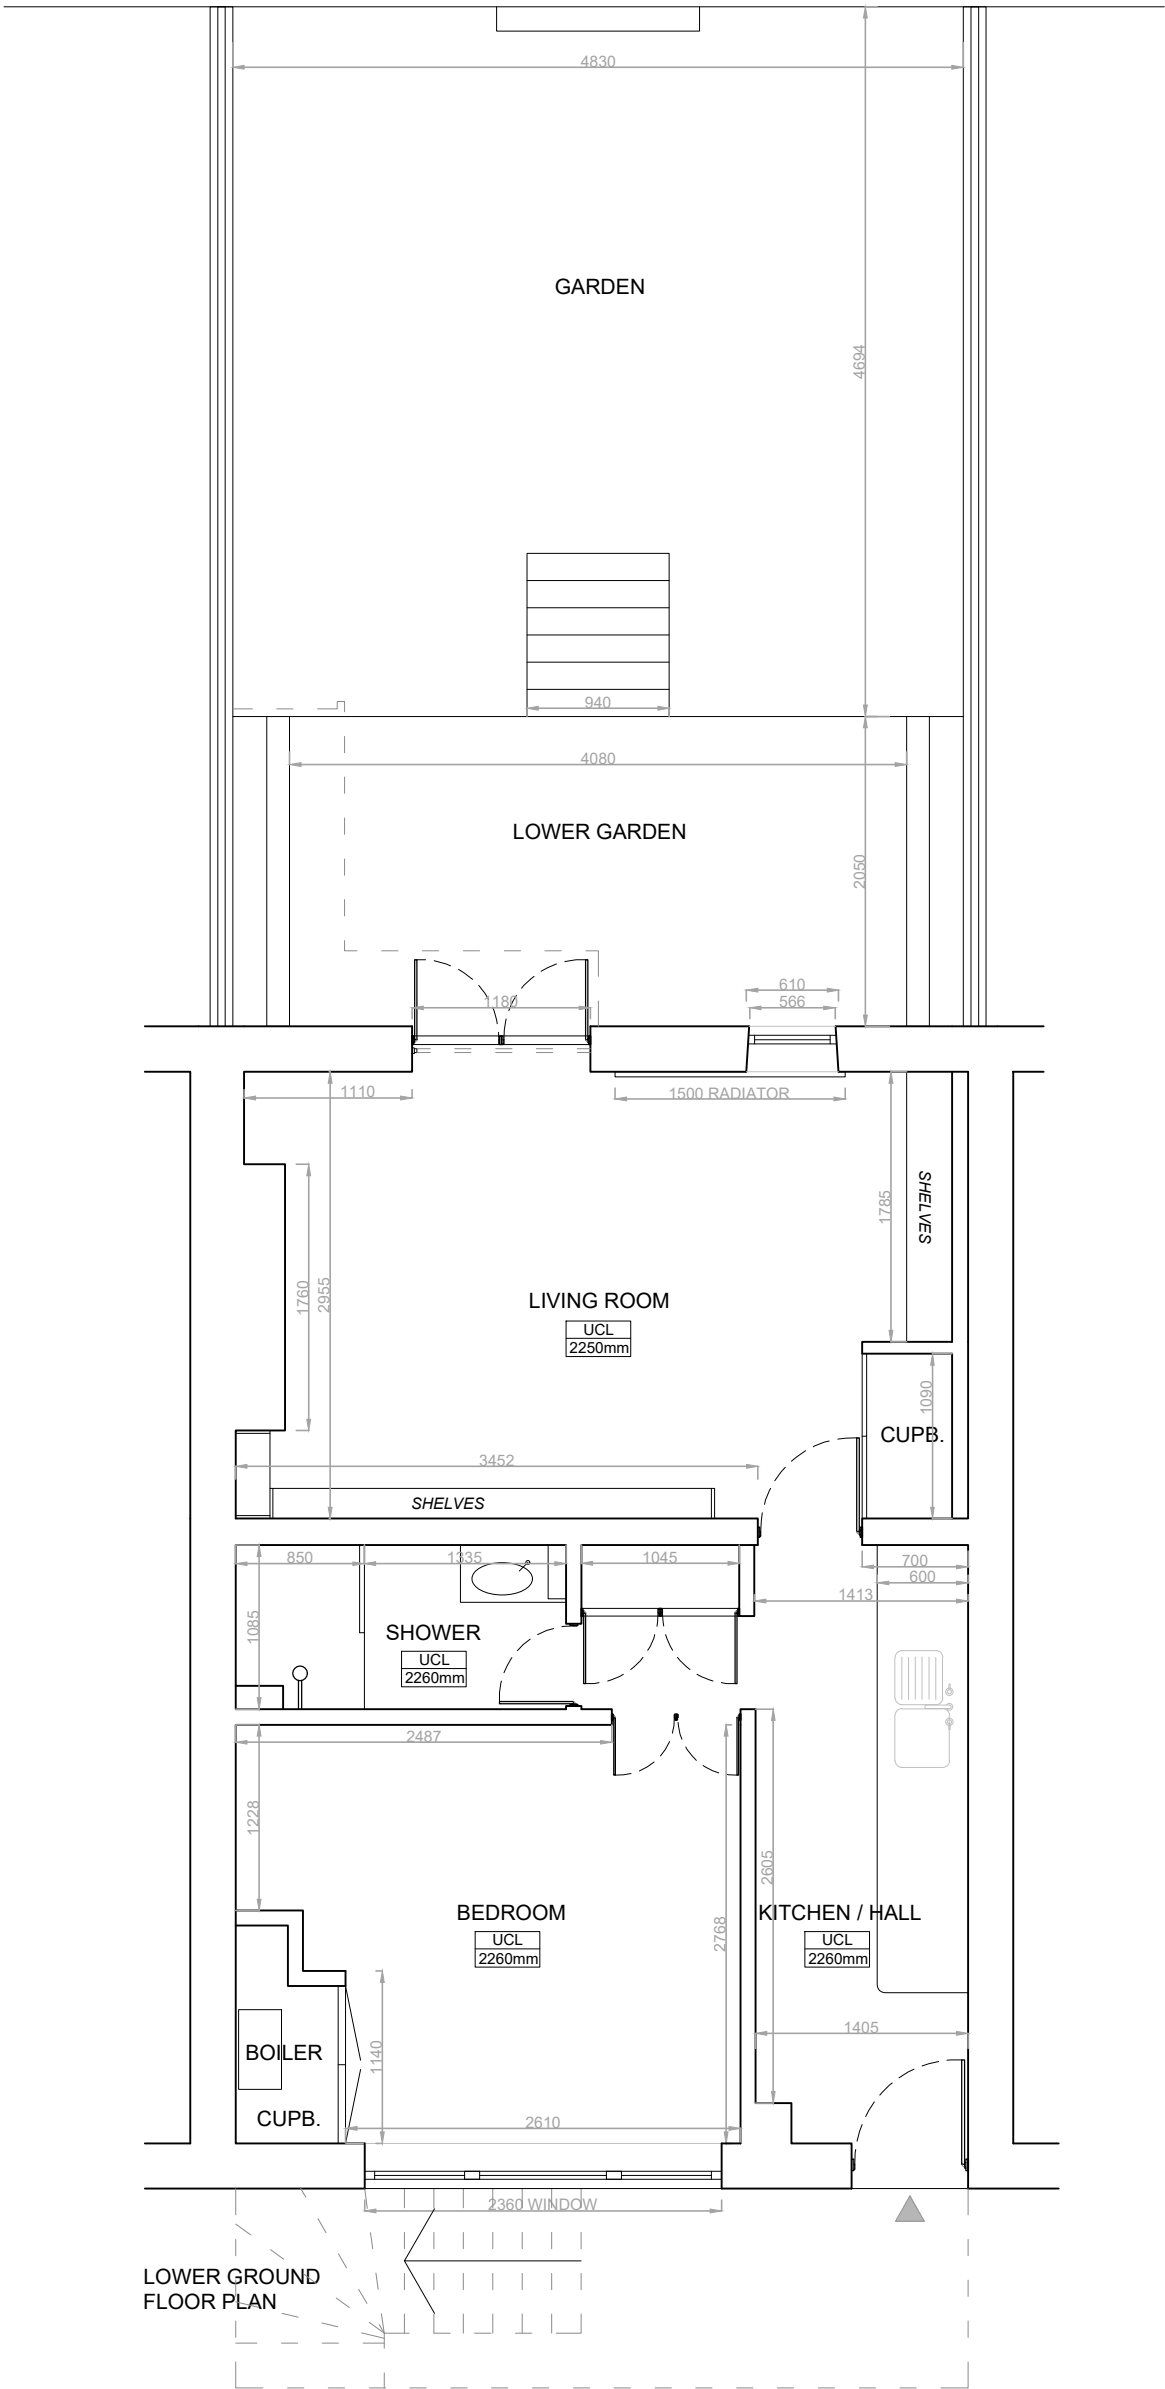

insideout


PROJECT:
10 Thanet St. London WC1H 9QL

DRAWING NAME:
Existing Lower Ground Floor Plan

NOTES:
Orientated to fit sheet size, 1:50@A3

© Copyright Once Printed and distributed this document is assumed uncontrolled.
© All rights reserved. No part of this drawing may be reproduced or transmitted
in any form by any means without the written permission of the copyright holder.

Purpose of Issue INFORMATION		
Drawn	-	Checked -
Date	27.06.23	
Scale	1:50	@A3
Project Number	4033	Sheet Number DR-03-001
		Rev -

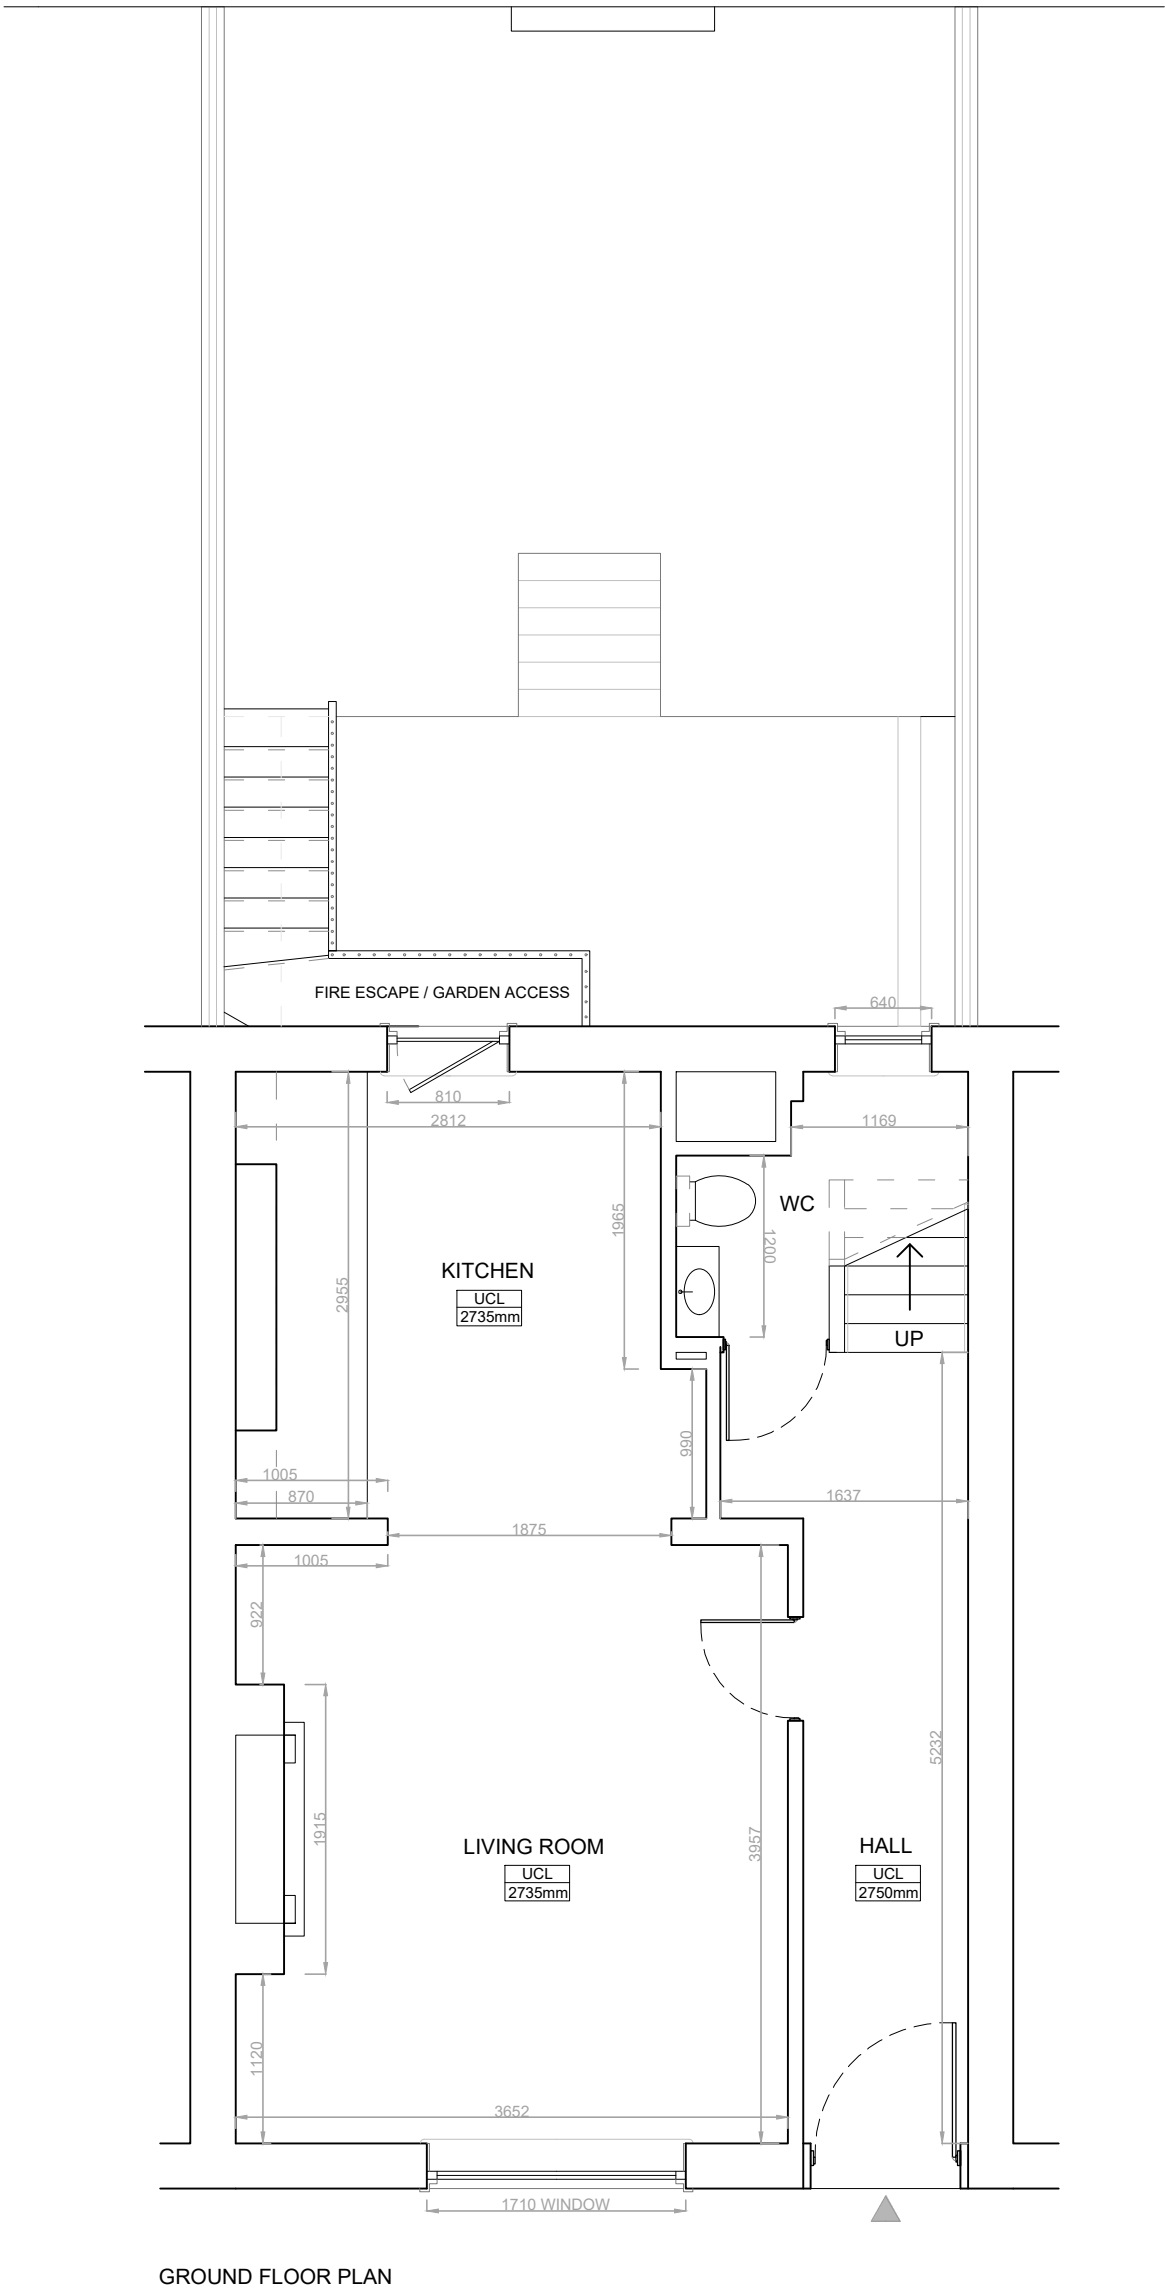

GROUND FLOOR PLAN



insideout


PROJECT:
10 Thanet St. London WC1H 9QL

DRAWING NAME:
Existing Ground Floor Plan

NOTES:
Orientated to fit sheet size, 1:50@A3

© Copyright Once Printed and distributed this document is assumed uncontrolled.
© All rights reserved. No part of this drawing may be reproduced or transmitted
in any form by any means without the written permission of the copyright holder.

Purpose of Issue INFORMATION		
Drawn	-	Checked -
Date	27.06.23	
Scale	1:50	@A3
Project Number	4033	Sheet Number DR-03-002
		Rev -

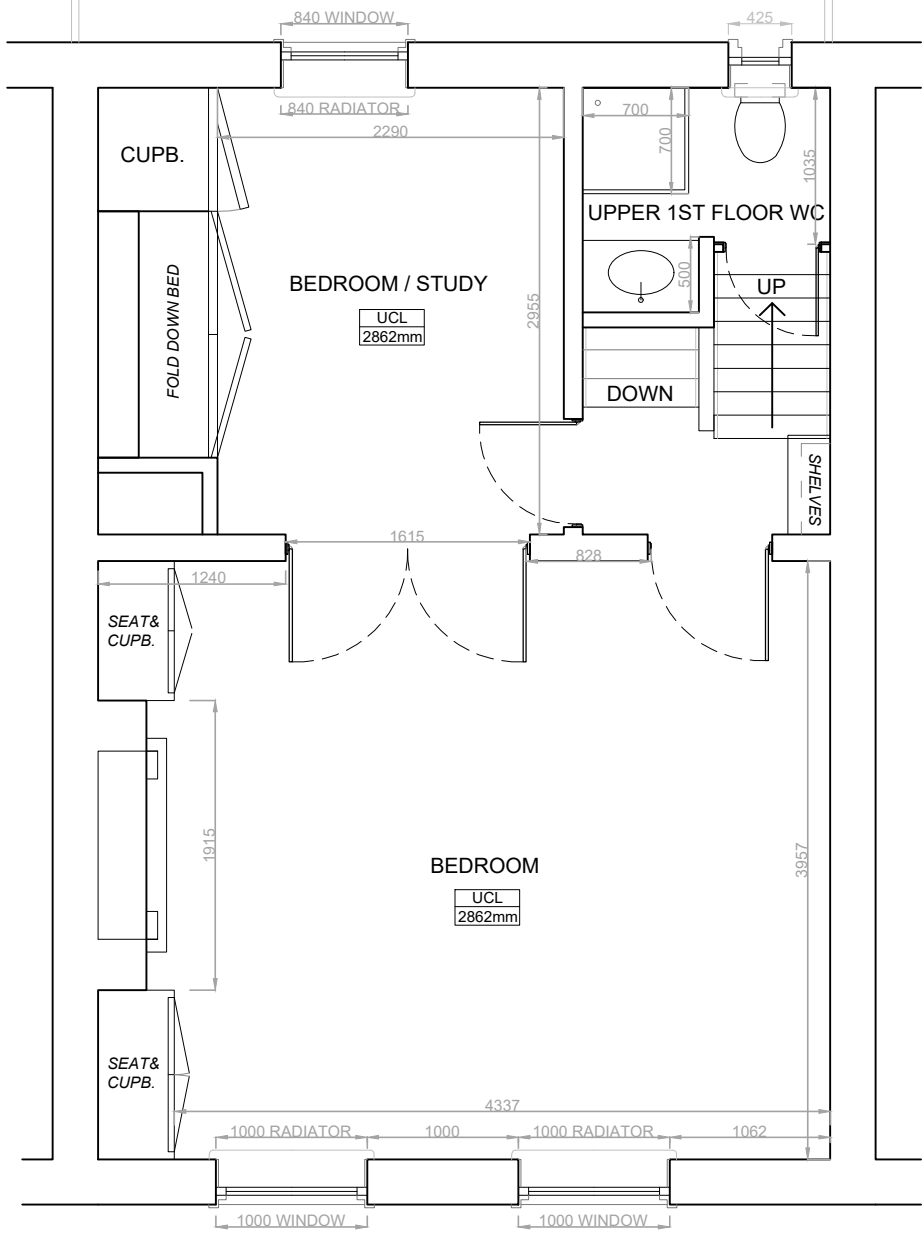

FIRST FLOOR PLAN


PROJECT:
10 Thanet St. London WC1H 9QL

DRAWING NAME:
Existing First Floor Plan

NOTES:
Orientated to fit sheet size, 1:50@A3

© Copyright Once Printed and distributed this document is assumed uncontrolled.
© All rights reserved. No part of this drawing may be reproduced or transmitted
in any form by any means without the written permission of the copyright holder.

Purpose of Issue INFORMATION		
Drawn	-	Checked -
Date	27.06.23	
Scale	1:50	@A3
Project Number	4033	Sheet Number DR-03-003
		Rev -

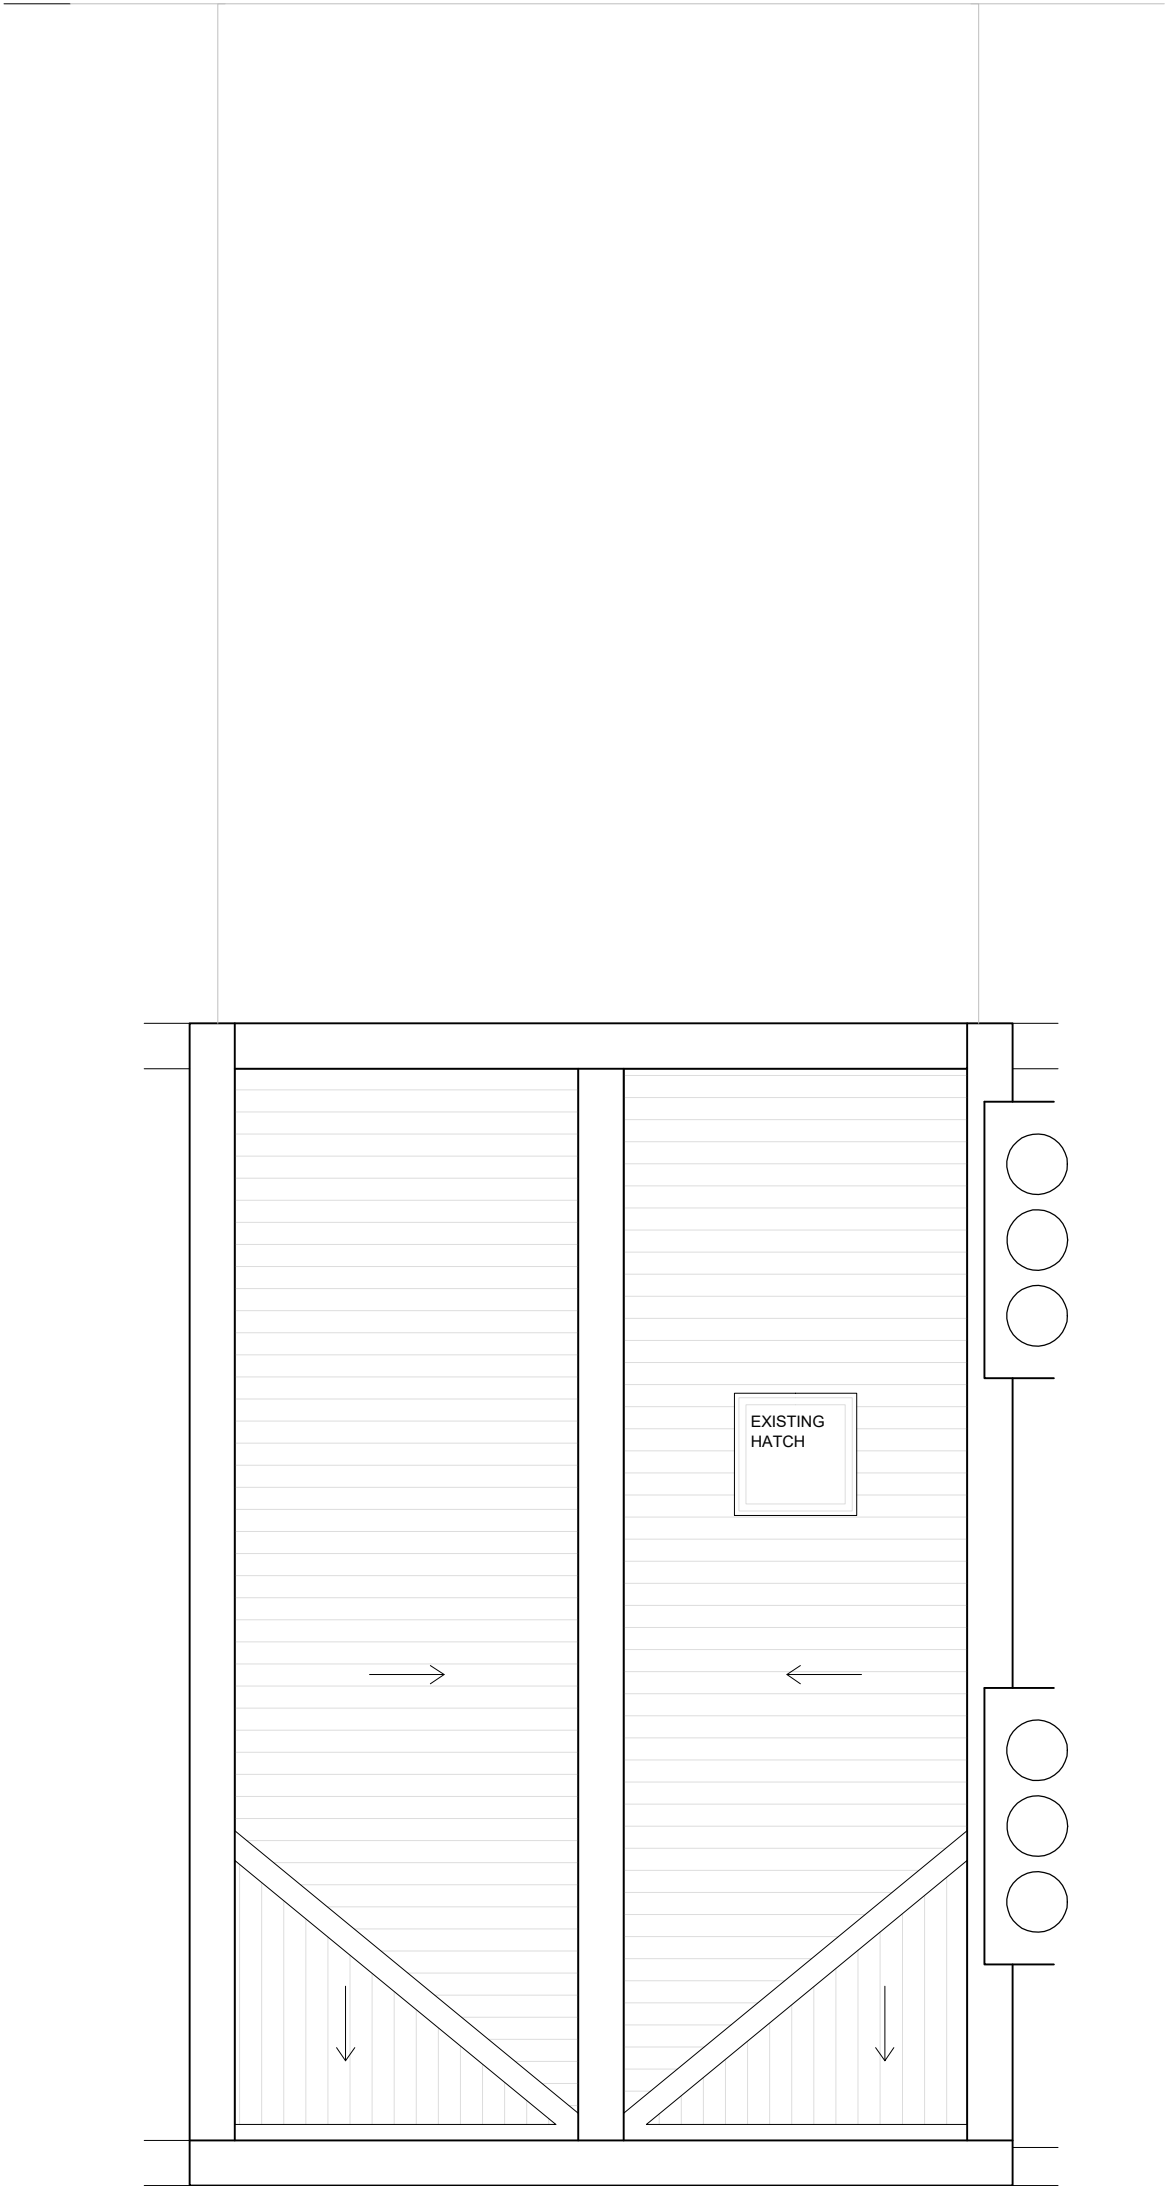

insideout


PROJECT:
10 Thanet St. London WC1H 9QL

DRAWING NAME:
Existing Roof Plan

NOTES:
Orientated to fit sheet size, 1:50@A3

© Copyright Once Printed and distributed this document is assumed uncontrolled.
© All rights reserved. No part of this drawing may be reproduced or transmitted
in any form by any means without the written permission of the copyright holder.

Purpose of Issue INFORMATION		
Drawn	-	Checked -
Date	27.06.23	
Scale	1:50	@A3
Project Number	4033	Sheet Number DR-03-004
		Rev -

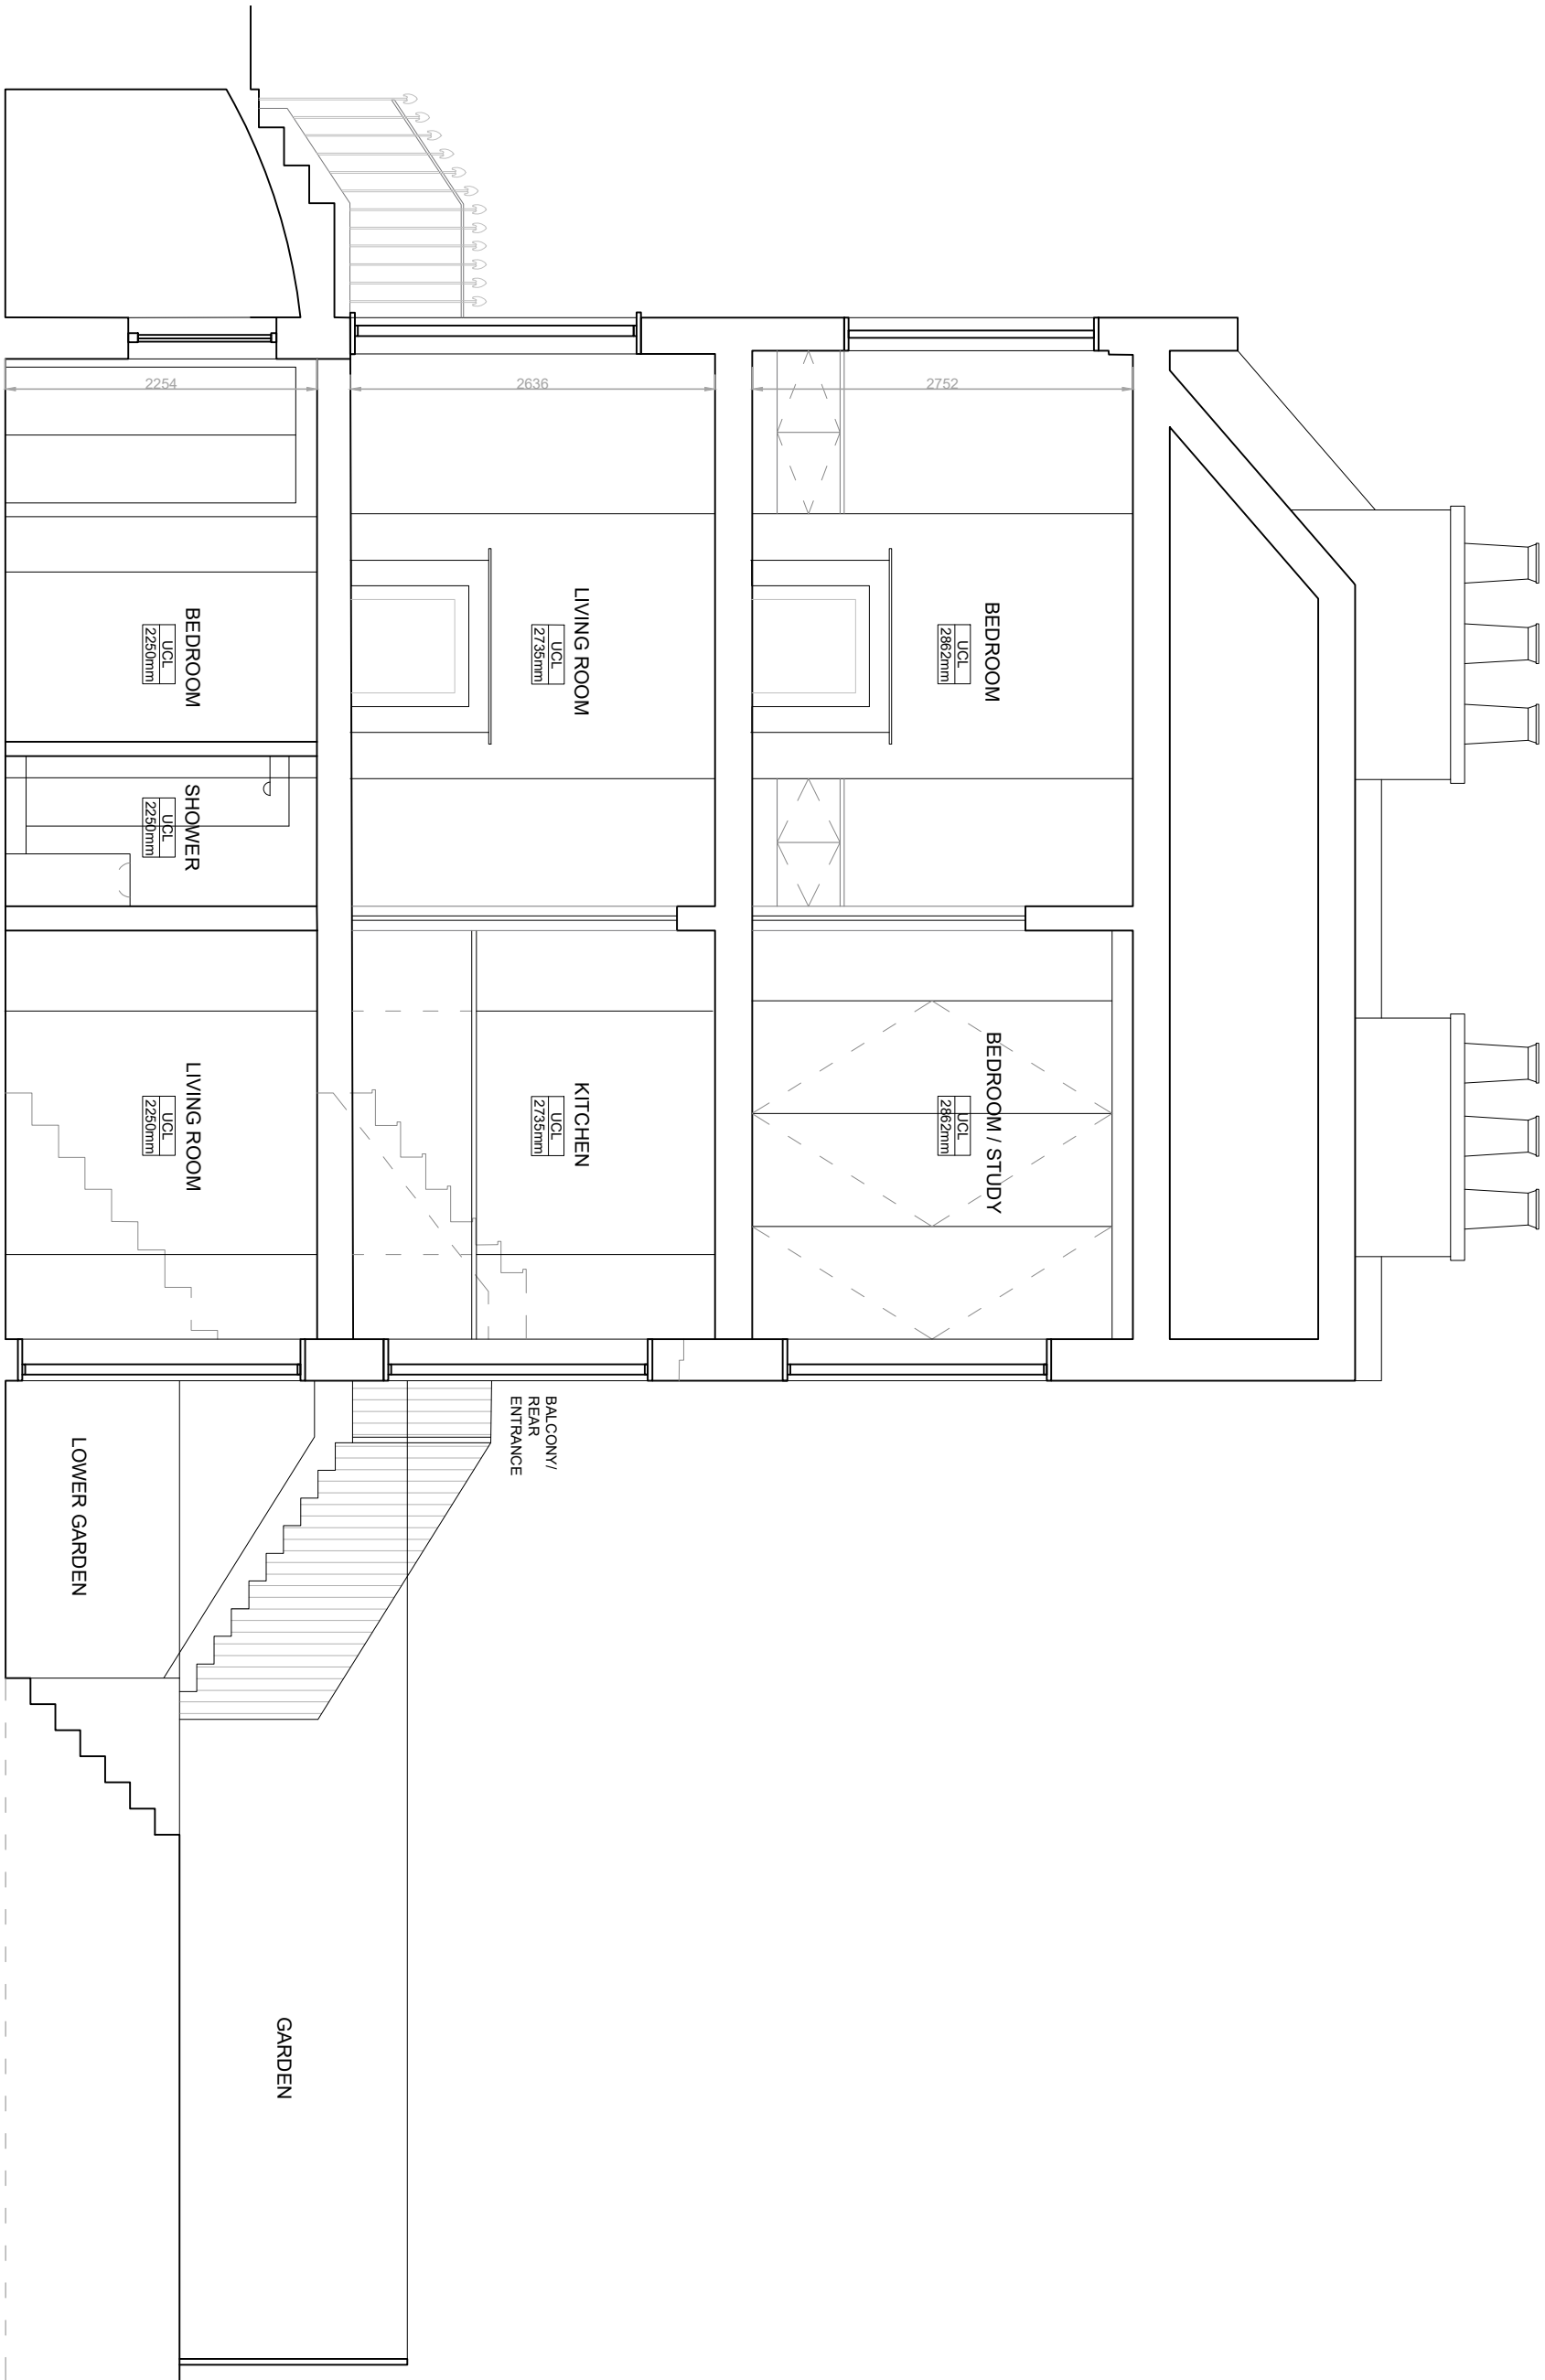

Existing Section - 1:50



insideout


PROJECT:
10 Thanet St. London WC1H 9QL

DRAWING NAME:
Existing Section


NOTES:
Orientated to fit sheet size, 1:50@A3

© Copyright Once Printed and distributed this document is assumed uncontrolled.
© All rights reserved. No part of this drawing may be reproduced or transmitted
in any form by any means without the written permission of the copyright holder.

Purpose of Issue INFORMATION		
Drawn	-	Checked -
Date	31.05.23	
Scale	1:50	@A3
Project Number	4033	Sheet Number DR-04-001
		Rev -

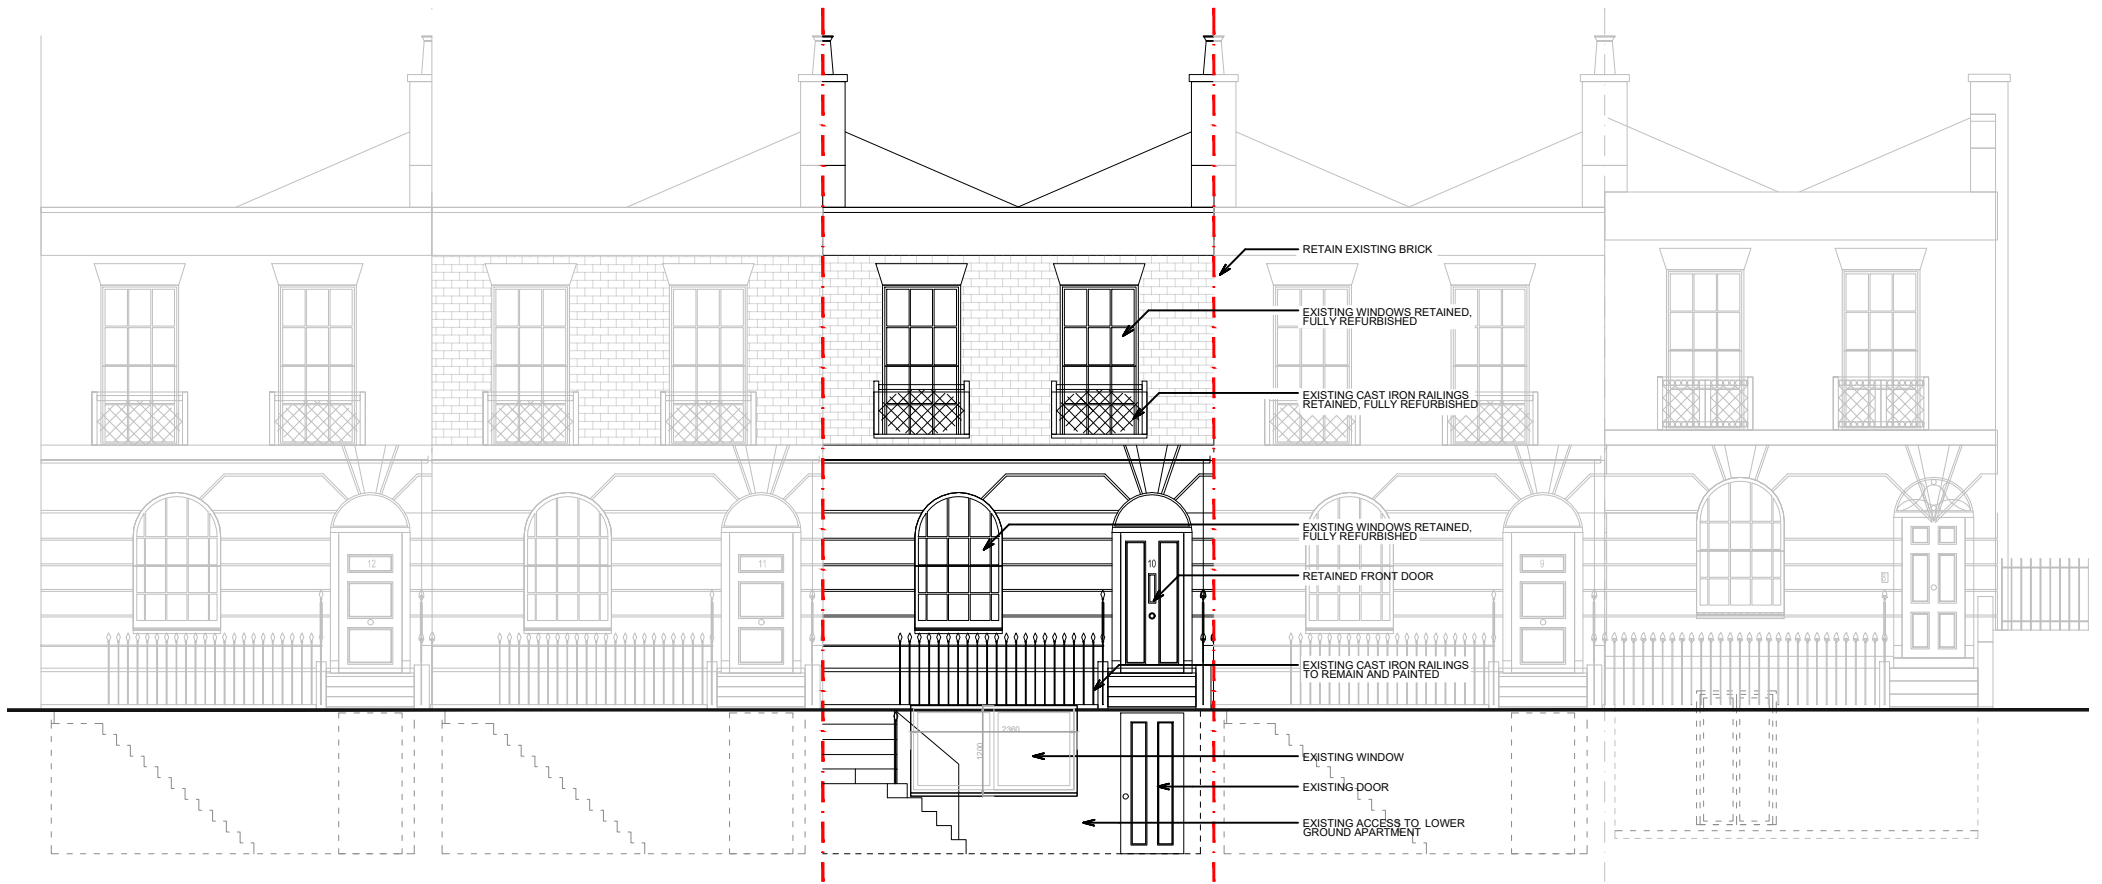

Front Elevation (South West) 1:100

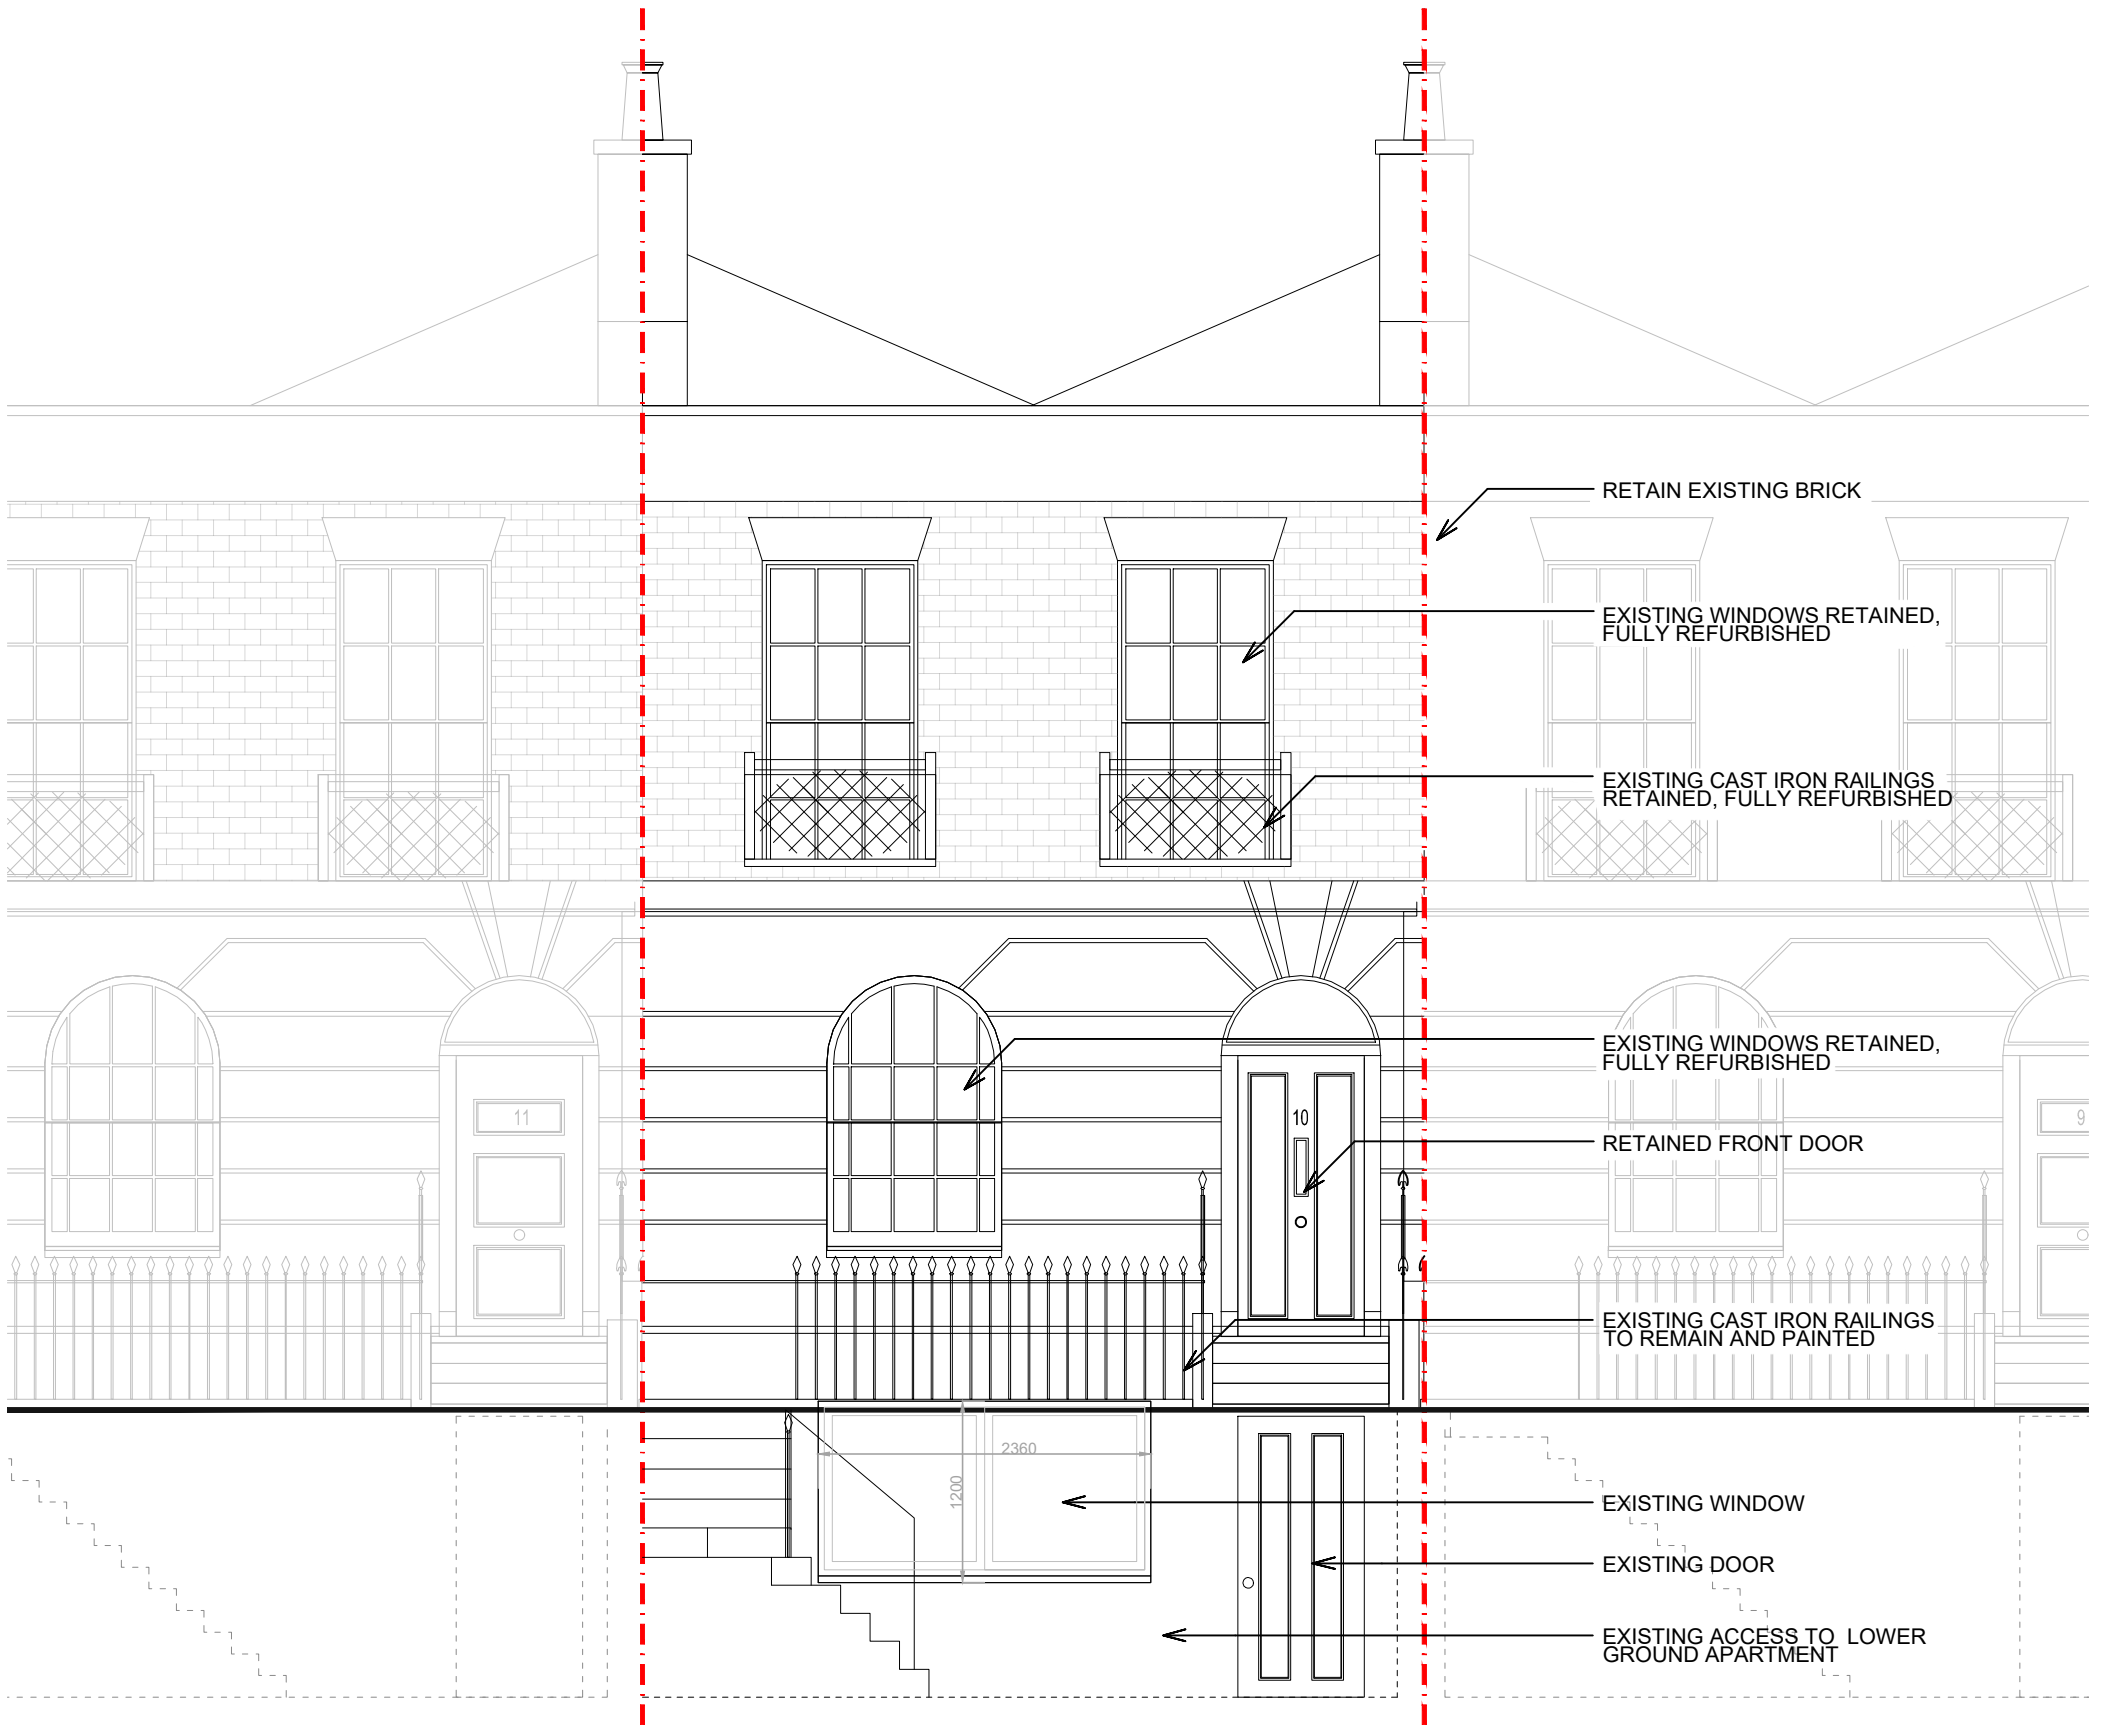

Front Elevation (South West) 1:50



PROJECT:
10 Thanet St. London WC1H 9QL

DRAWING NAME:
Existing Front (South West) Elevation

NOTES:
Orientated to fit sheet size, 1:50@A3

© Copyright Once Printed and distributed this document is assumed uncontrolled.
© All rights reserved. No part of this drawing may be reproduced or transmitted
in any form by any means without the written permission of the copyright holder.

Purpose of Issue INFORMATION		
Drawn	-	Checked -
Date	31.05.23	
Scale	1:50	@A3
Project Number	4033	Sheet Number DR-05-001
		Rev -



Rear Elevation (South West) 1:100



Rear Elevation (South West) 1:50



insideout

PROJECT:
10 Thanet St. London WC1H 9QL
DRAWING NAME:
Existing Rear (North East) Elevation
NOTES:
Orientated to fit sheet size, 1:50@A3

© Copyright Once Printed and distributed this document is assumed uncontrolled.
© All rights reserved. No part of this drawing may be reproduced or transmitted
in any form by any means without the written permission of the copyright holder.

Purpose of Issue INFORMATION		
Drawn	-	Checked -
Date	27.06.23	
Scale	1:50	@A3
Project Number	4033	Sheet Number DR-05-003
		Rev -