


ROOF PLAN (part)
Existing



ROOF PLAN (part)
Proposed

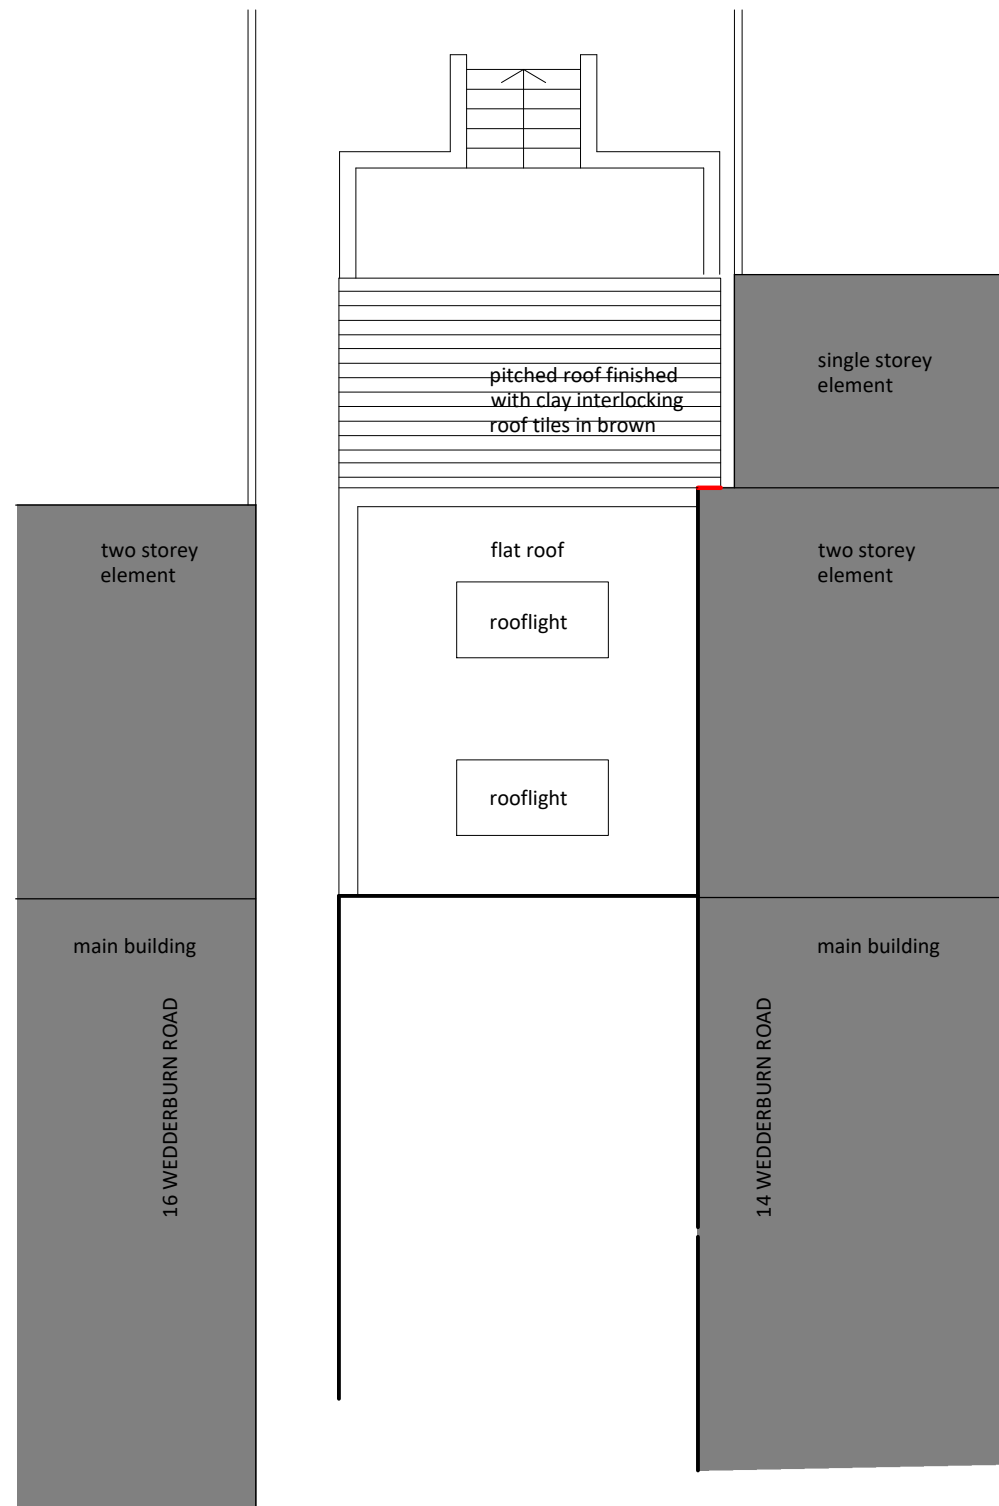

6 Wrotham Business Park
Barnet, Herts
EN5 4SZ
t: 0208 275 1080
e: enquiries@planningconsent.com
w: www.planningconsent.com

Drawing Title:
Roof Plan

Scale: 1:100@A3

Drwn: srt

Project:
Single storey rear
extension

Date: Feb 2024

Location:
Flat 1, 16 Wedderburn
Road, London NW3

Drawing No:

5415 08

Copyright and design right held by Stuart Henley & Partners Ltd. No unauthorised reproduction permitted.