


TGR - 33 GREAT QUEEN STREET
WC2B 5AA

Project	TGR - 33 GREAT QUEEN STREET- WC2B5AA
Drawing title	EXISTING PLANS
Dwg. No.	GA01 REV1
	Feb 2024

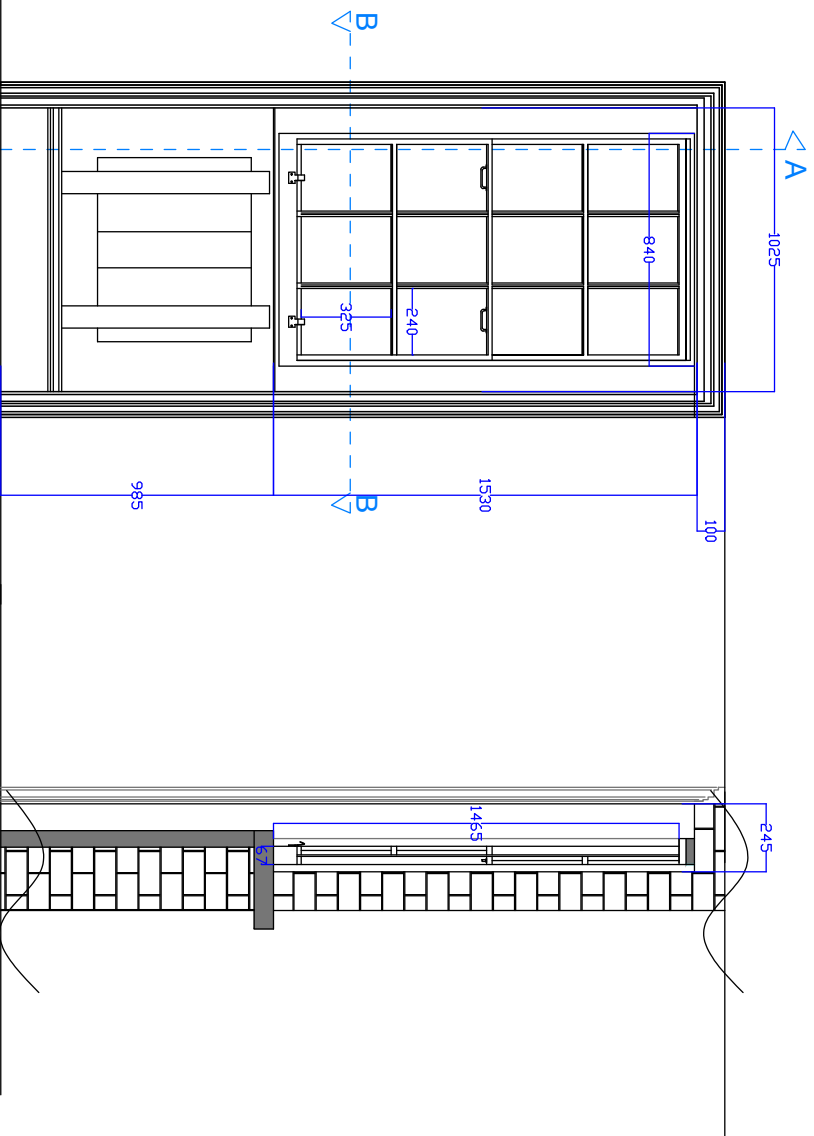


A

EXISTING FRONT ELEVATION

SCALE 1:20

EXISTING SECTION AA

SCALE 1:20

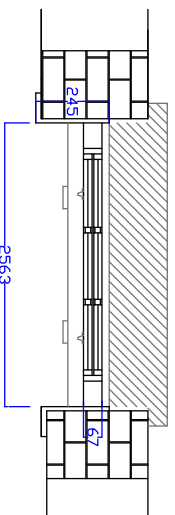

EXISTING PLAN
SECTION BB

SCALE 1:20

