


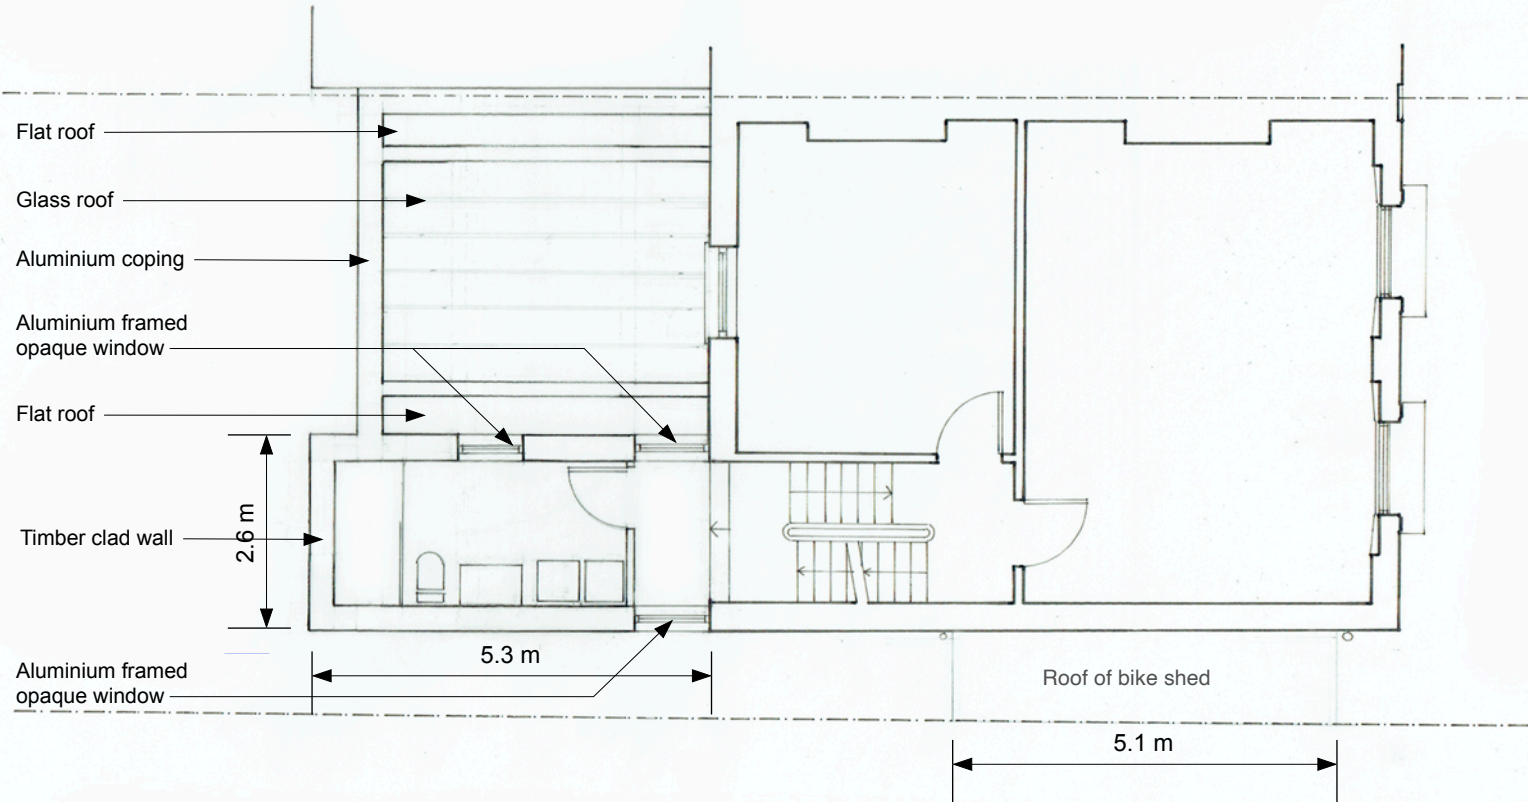

All omissions and discrepancies to be reported to the architect immediately.

Copyright:
Green & Teggin Architects Limited.
28 Lausanne Road, London SE15 2HU

Tel: 020 7358 1618
www.greenandteggin.co.uk



Issue	Date	Rev
-------	------	-----

1 Lawford Road
London, NW5 2LH

Drawing:
Proposed First Floor Plan

Status:	Date:	Scale:
PLANNING	July 23	1:100@A4

Job No:	Dwg No:	Rev:
2308	PR02	B



Green & Teggin
Architects