


All omissions and discrepancies to be reported to the architect immediately.

Copyright:
Green & Teggin Architects Limited.
28 Lausanne Road, London SE15 2HU

Tel: 020 7358 1618
www.greenandteggin.co.uk

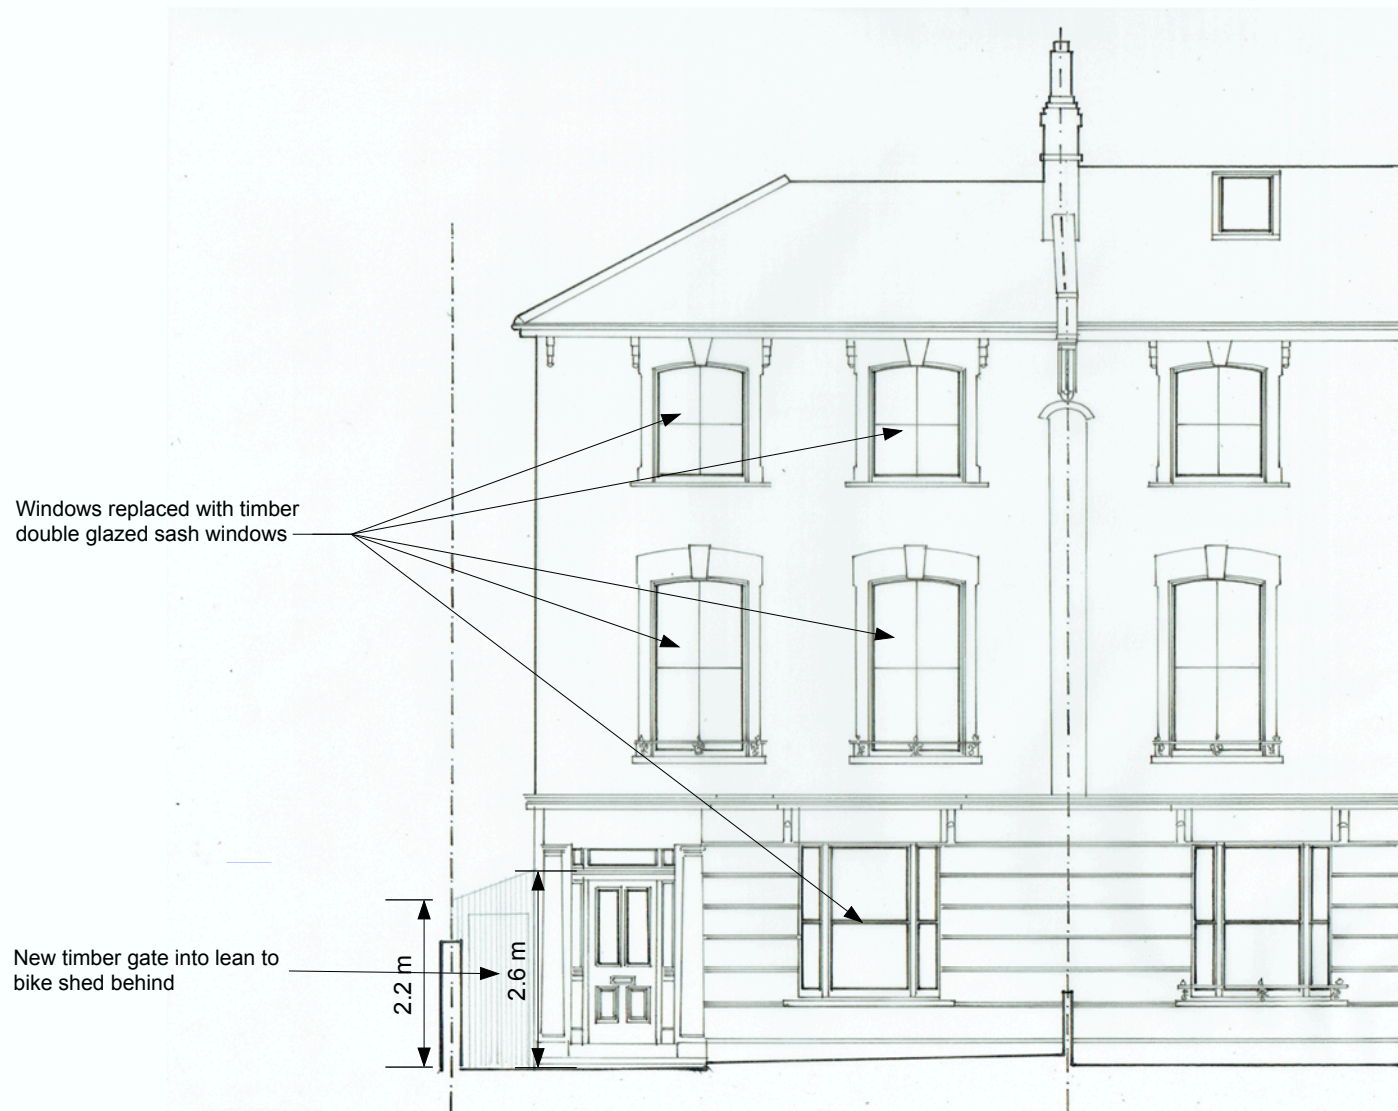

Issue	Date	Rev
1 Lawford Road London, NW5 2LH		
Drawing: Proposed Front Elevation		
Status: PLANNING	Date: Jan 24	Scale: 1:100@A4
Job No: 2308	Dwg No: PR04	Rev: B

Green & Teggin
Architects

5m