




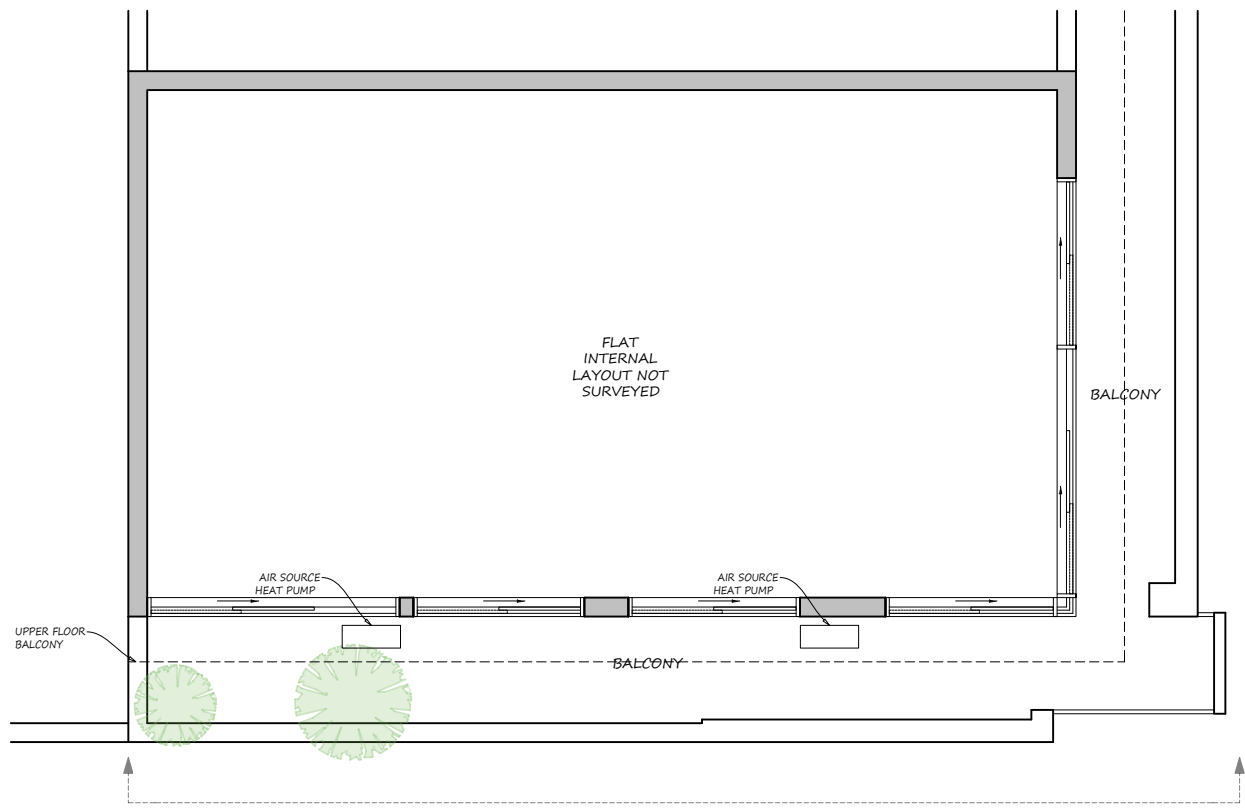


EXISTING SIXTH FLOOR (FLAT 17) PLAN 1:100

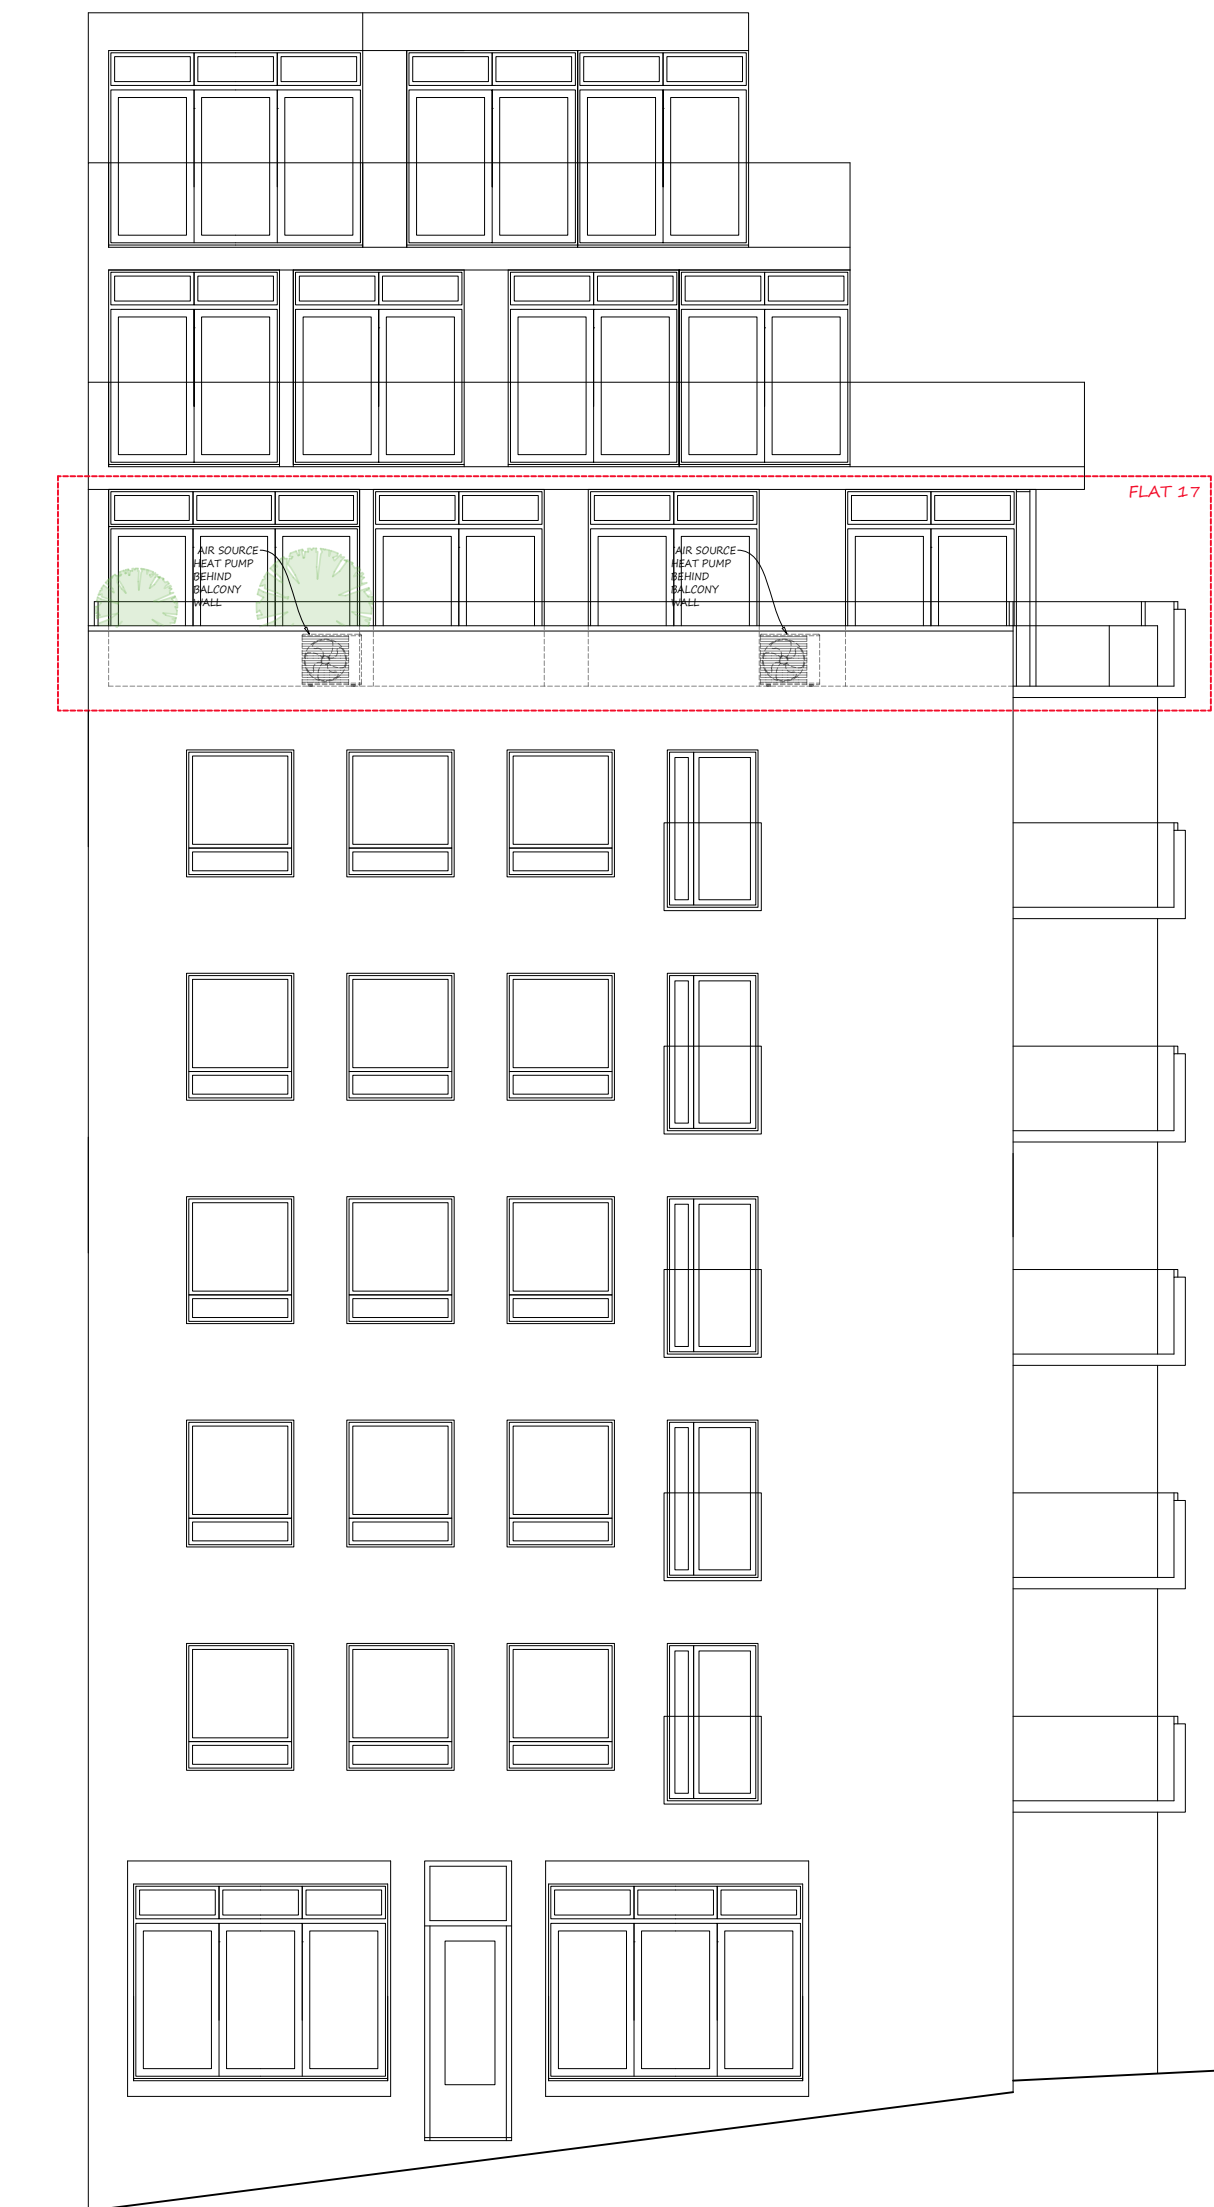

EXISTING SIDE ELEVATION 1:100

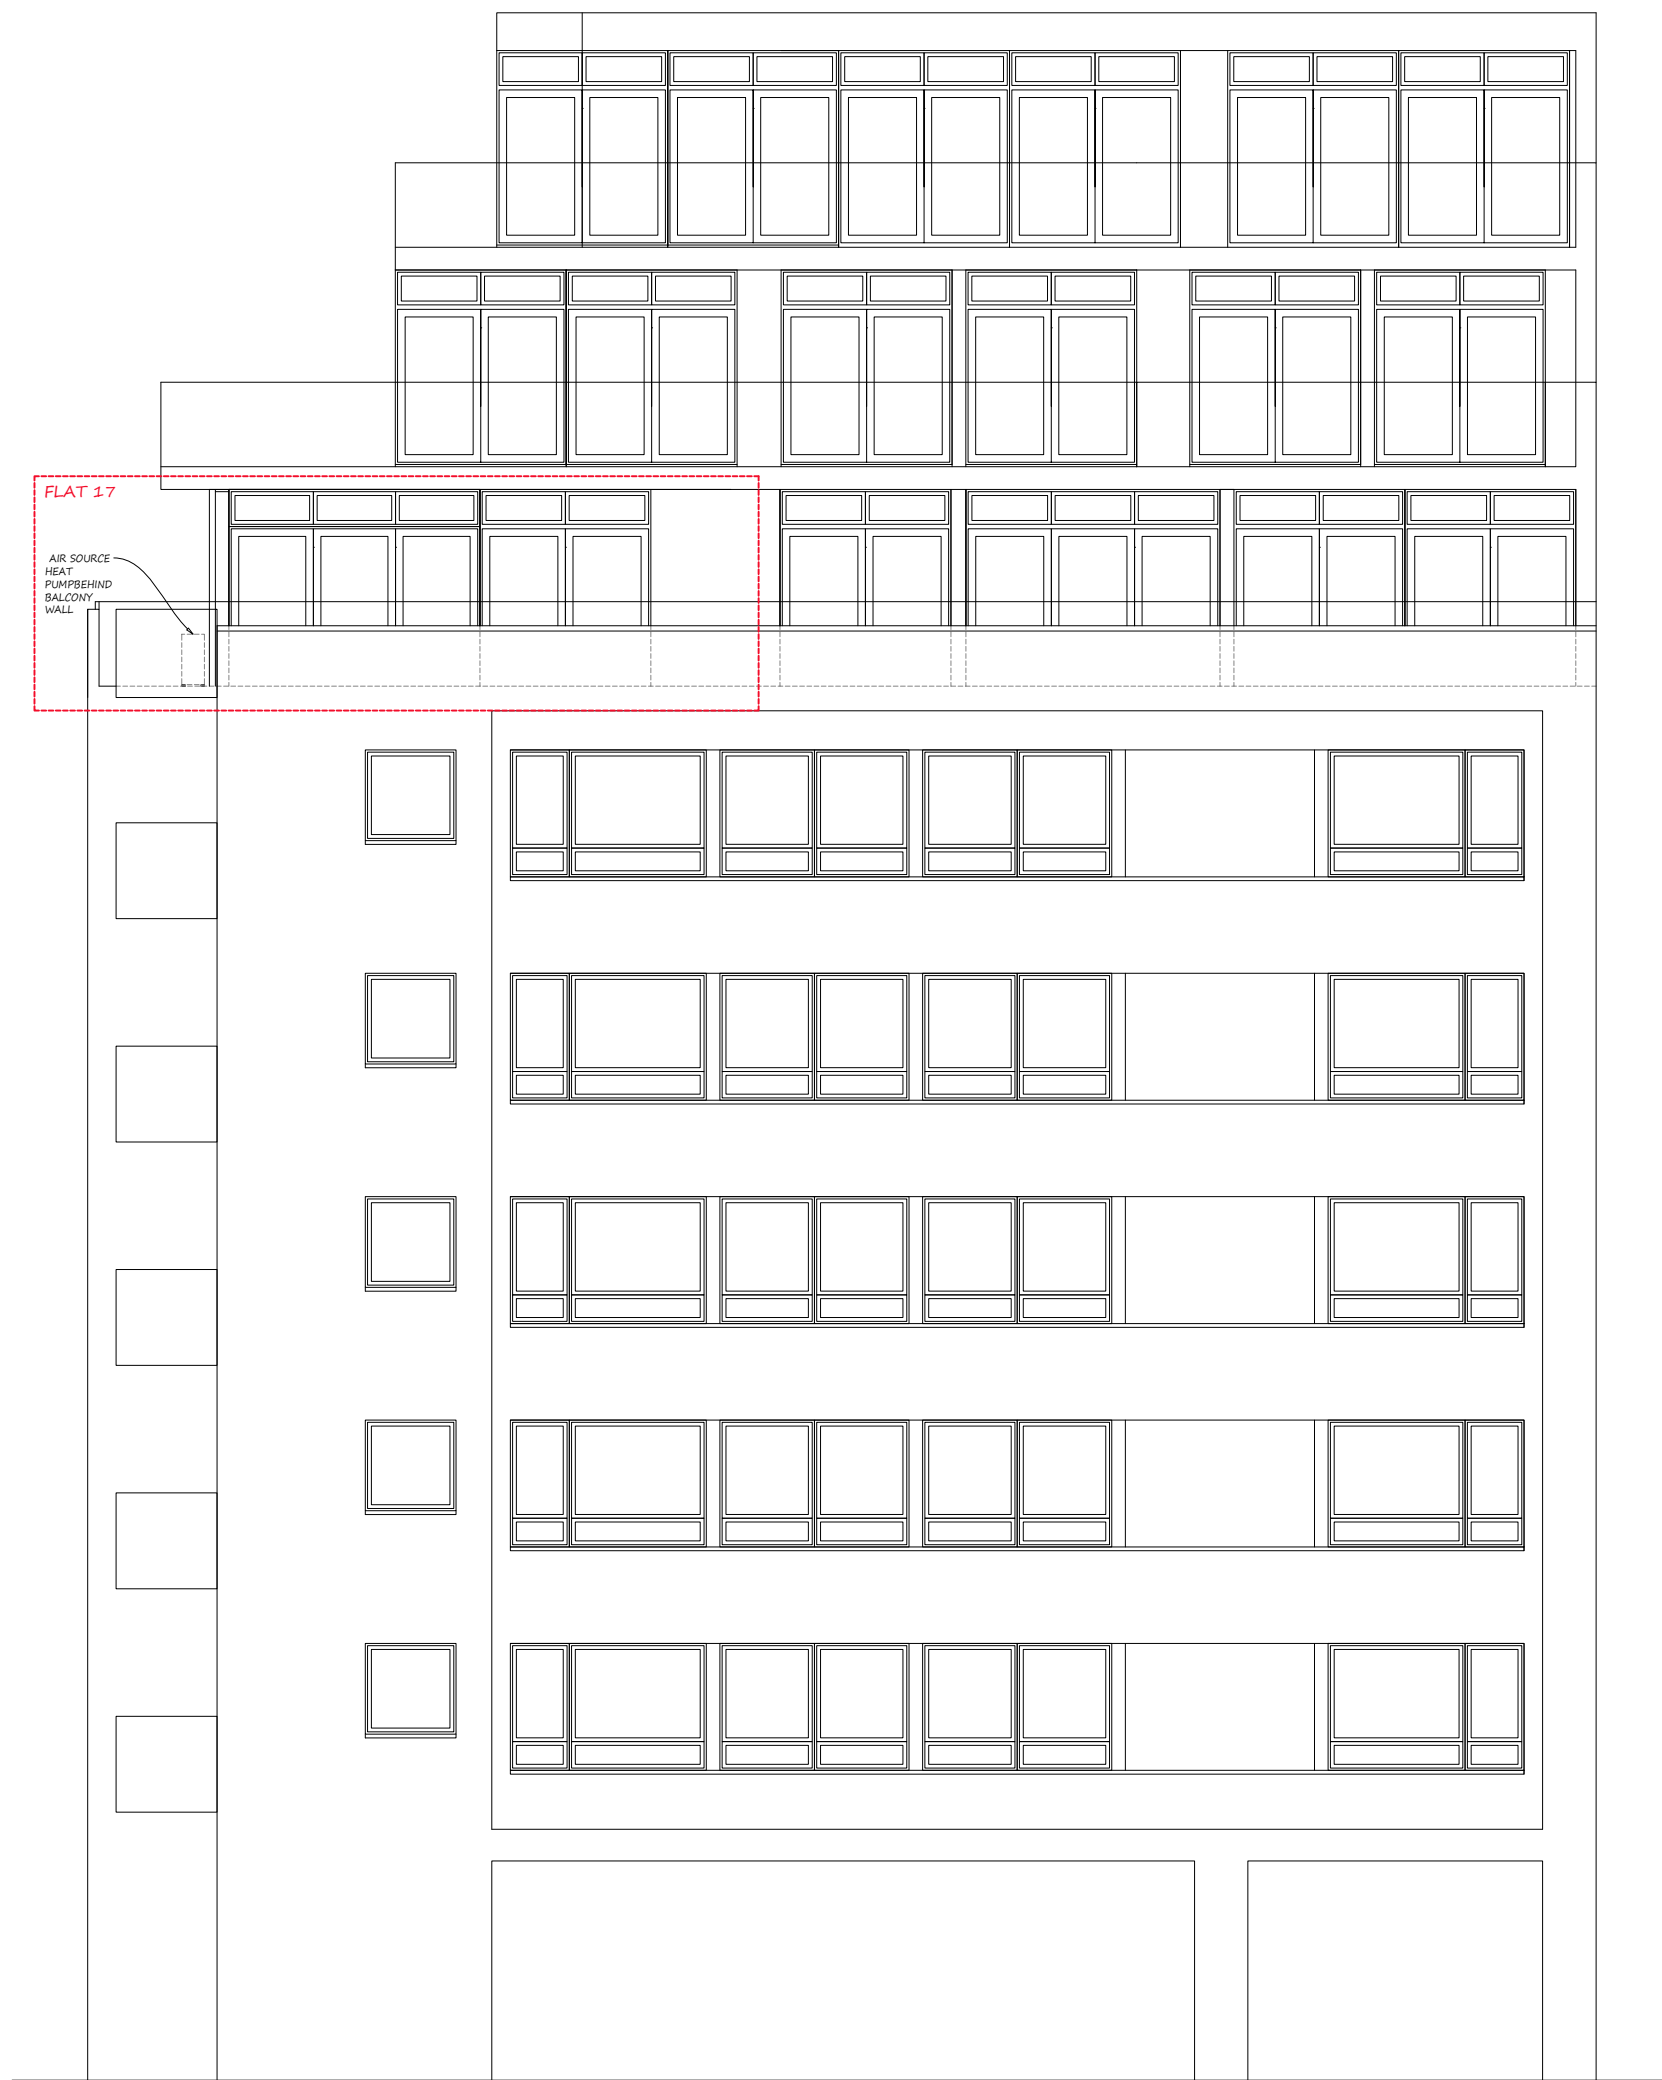

EXISTING FRONT ELEVATION 1:100

 

mza planning planning permission without the headaches		Title: EXISTING DRAWINGS	REV : ORIGINAL
14 Devonshire Mews Chiswick London, W4 2HA		Dwg.No: 544-EXT-02	Project: Flat 17, 55-59 Saffron Hill London EC1N 8QX
T. 0844 500 5050 office@mzaplanning.com		Date: 03-01-24	Scale: as noted @ A2