



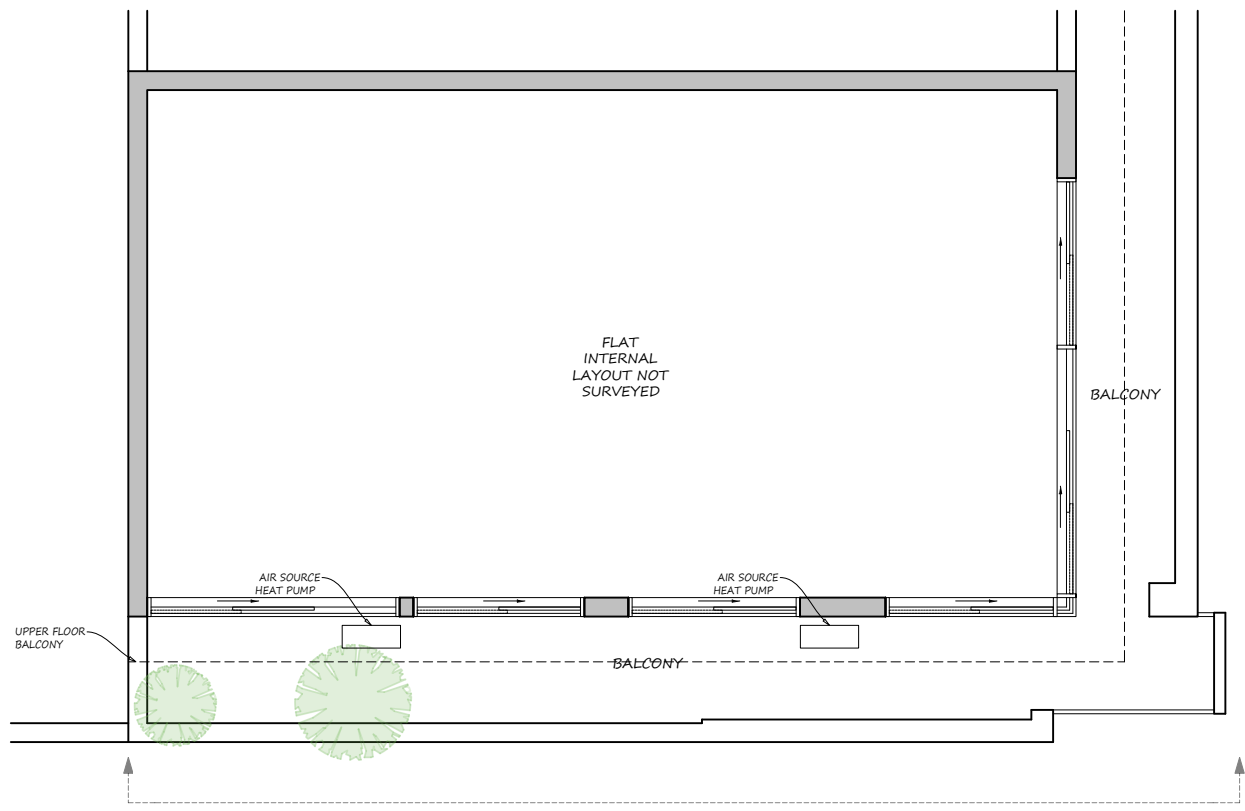


PROPOSED SIXTH FLOOR (FLAT 17) PLAN 1:100

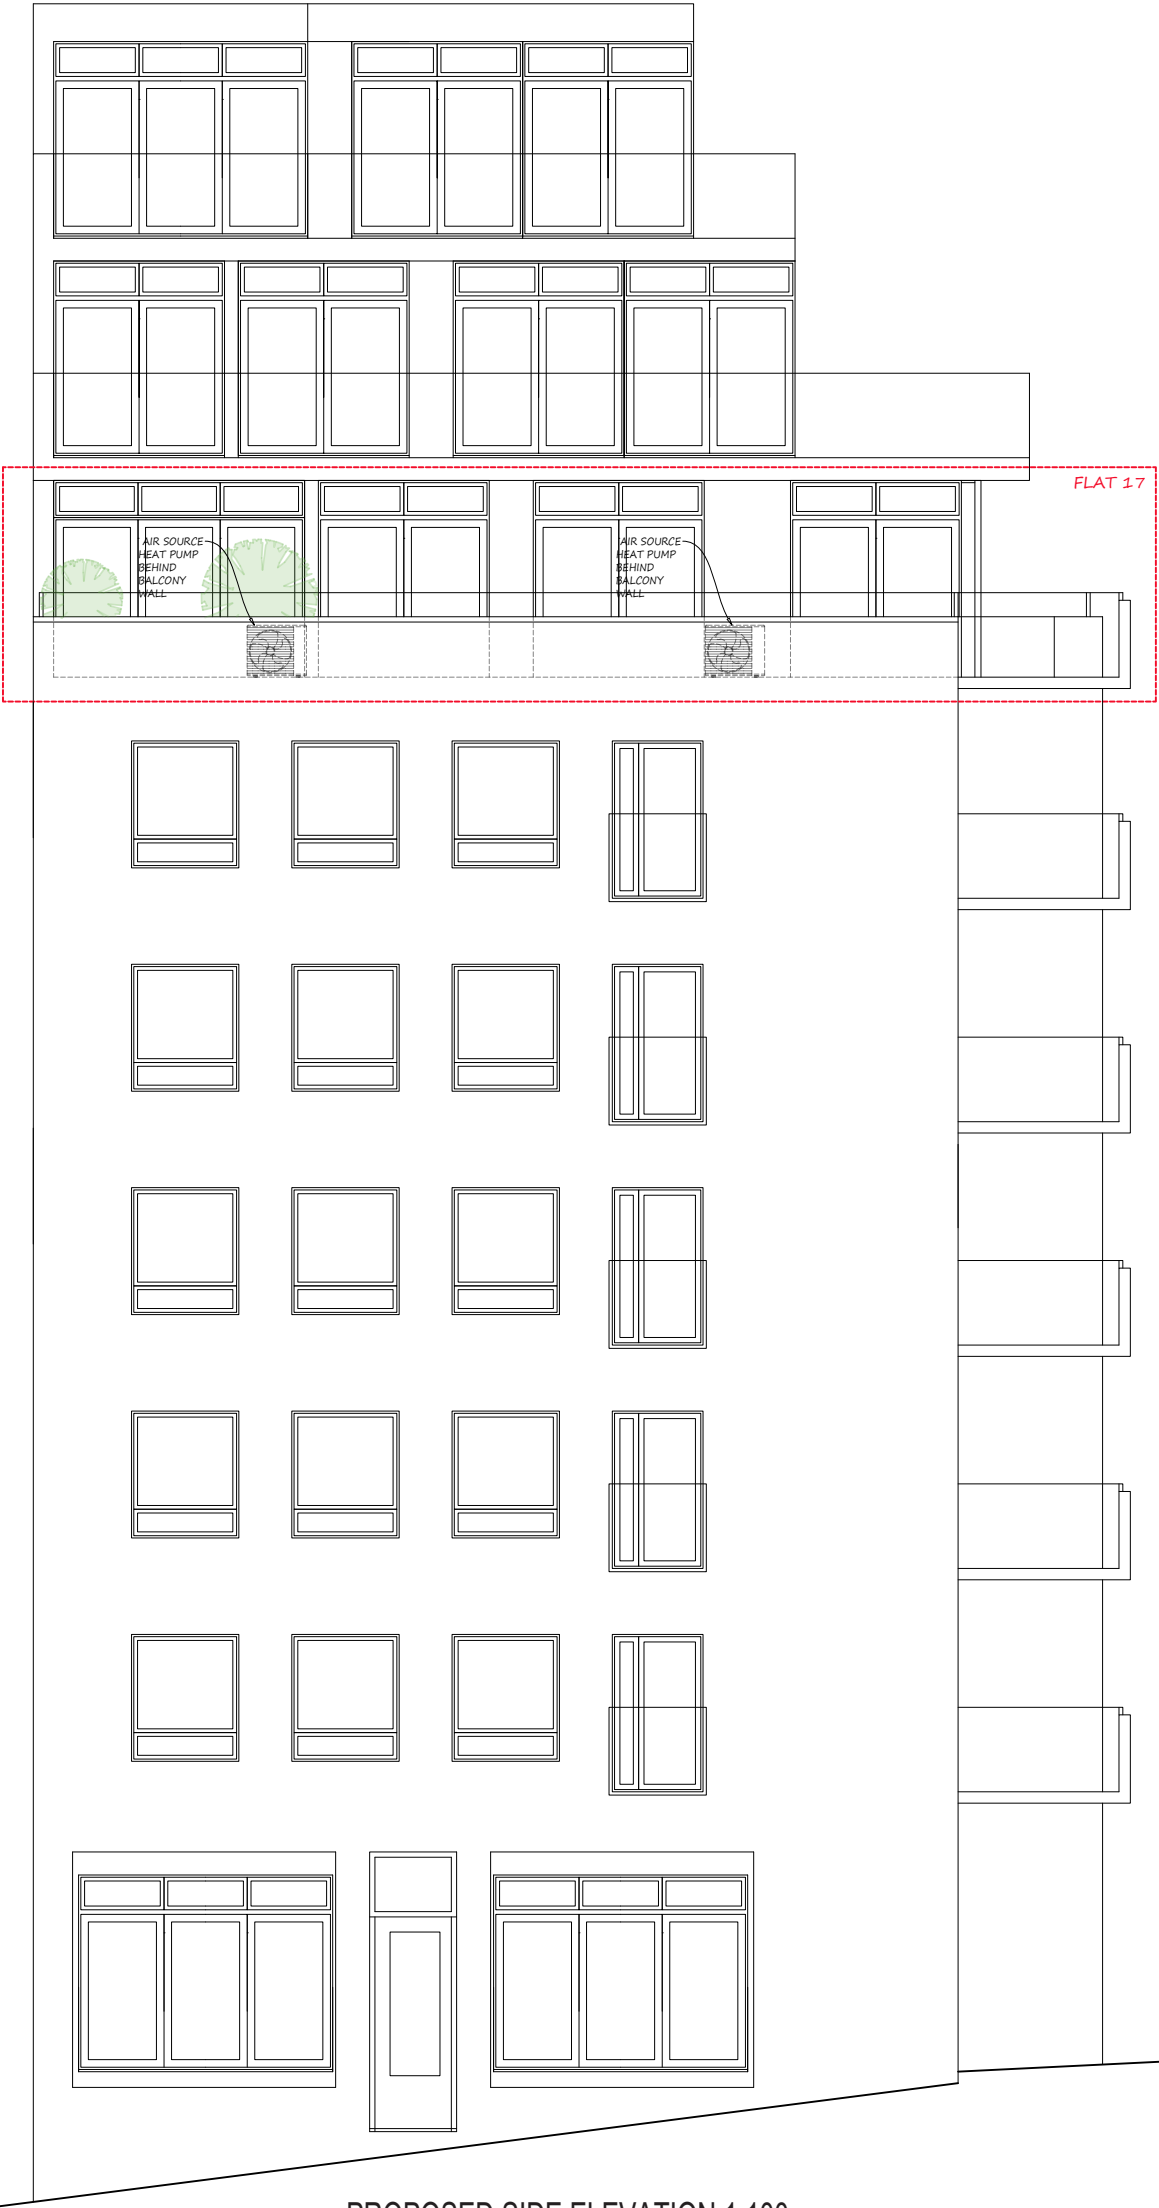

PROPOSED SIDE ELEVATION 1:100



PROPOSED FRONT ELEVATION 1:100

 

mza planning planning permission without the headaches 14 Devonshire Mews Chiswick London, W4 2HA	Title: PROPOSED DRAWINGS	
	Dwg.No: 544-PROP-02	REV : ORIGINAL
T. 0844 500 5050 office@mzaplanning.com	Project: Flat 17, 55-59 Saffron Hill London EC1N 8QX	
	Date: 03-01-24 Scale: as noted @ A2	