




Plan View
 0 1m 2m
 Scale 1:100@A3

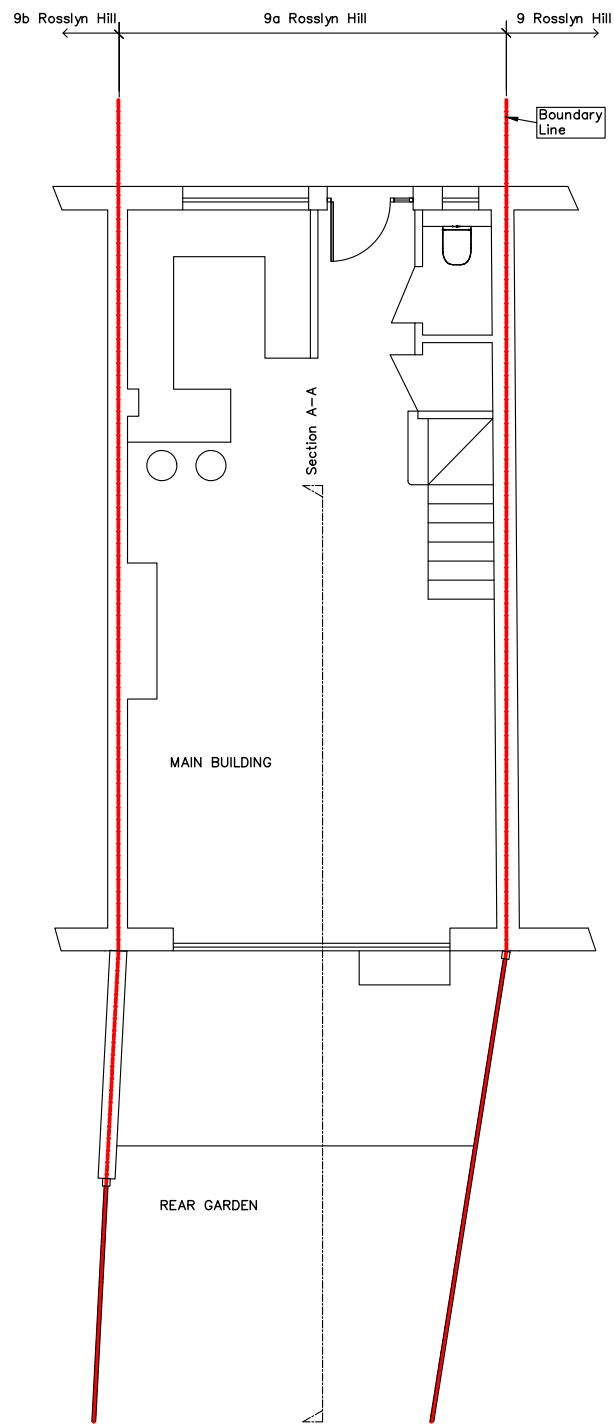

Section A-A
 0 1m 2m
 Scale 1:100@A3

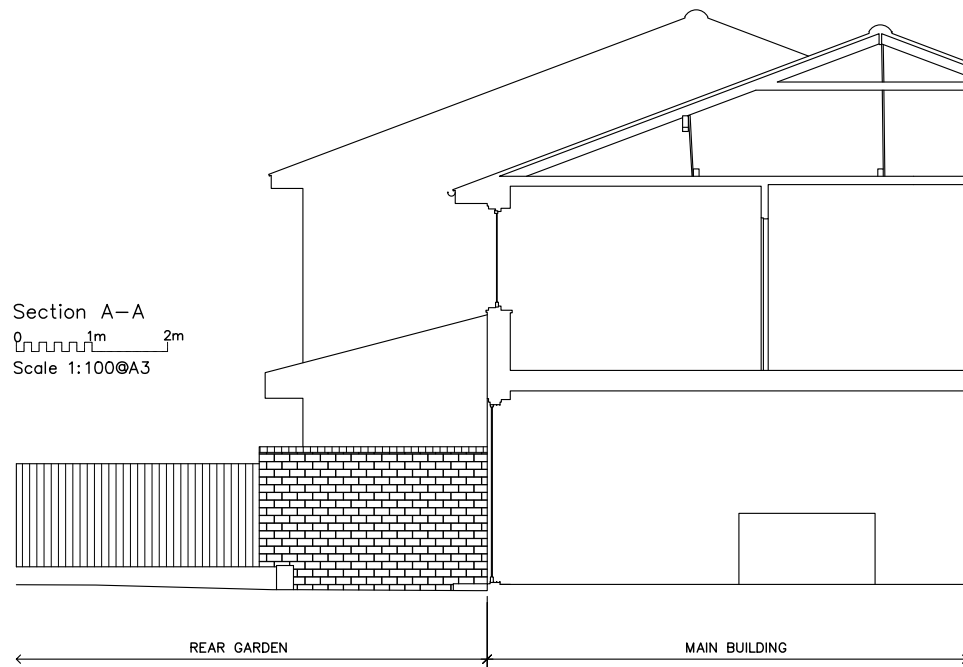

Rear Elevation
 0 1m 2m
 Scale 1:100@A3

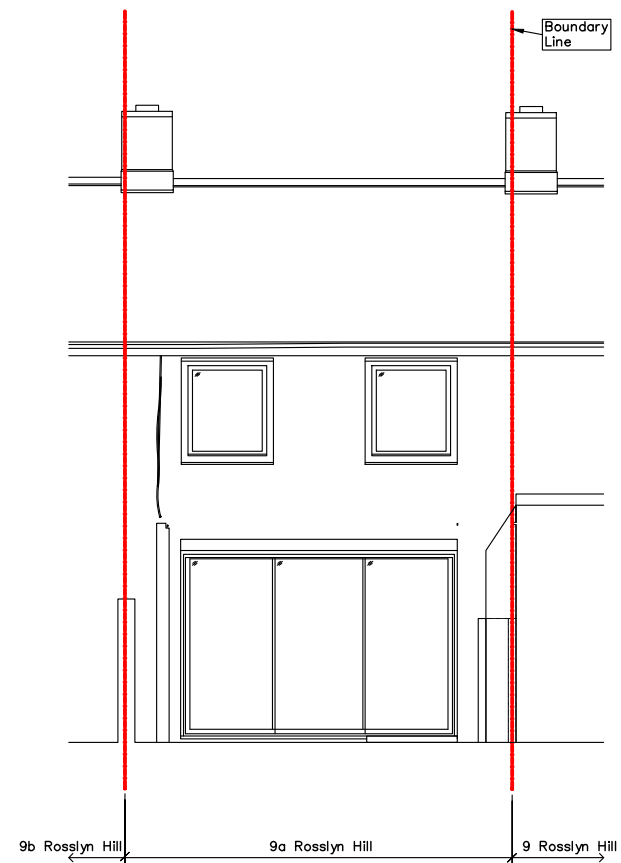

Celador Consulting

Bermondsey Island
 2 Long Walk
 London SE1 3NQ

t: 020 7232 0355
 e: enquiries@celadorconsulting.com

CONTRACT

9a Rosslyn Hill, NW3

TITLE

Existing GA

SCALE

1:100@A3

DATE

21-02-24

DRAWING NO.

EX001