


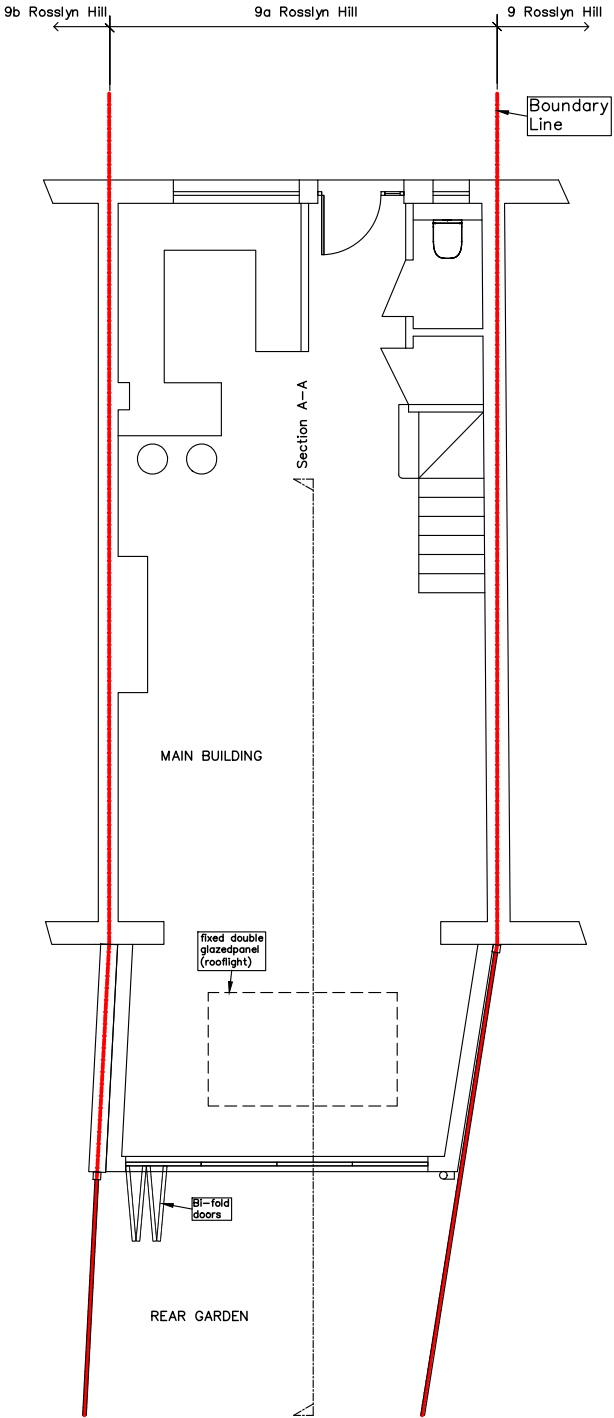


Plan View

0 1m 2m
Scale 1:100@A3




Section A-A

0 1m 2m
Scale 1:100@A3

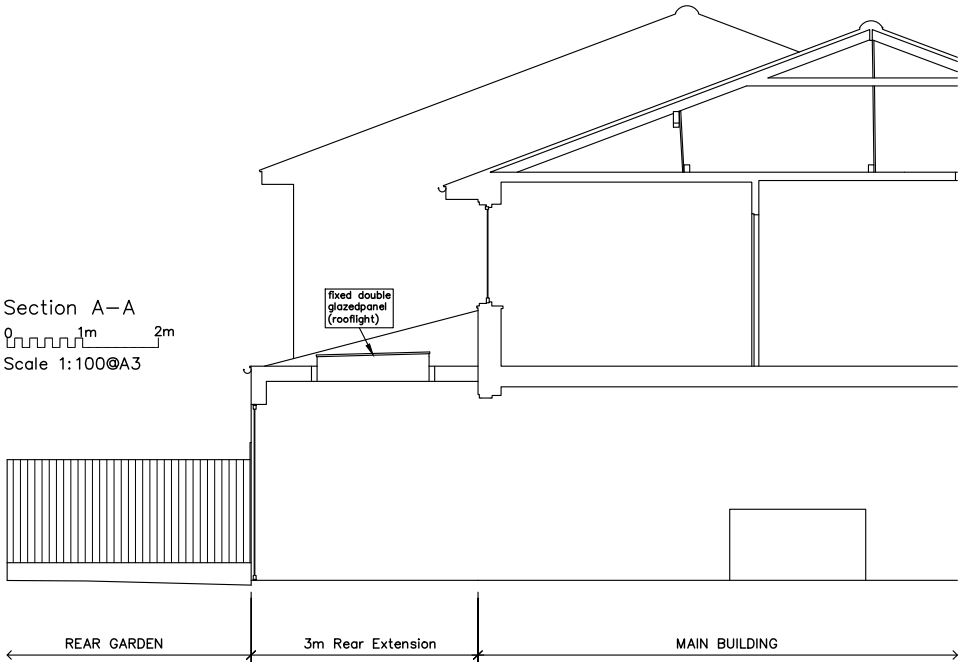

Rear Elevation

0 1m 2m
Scale 1:100@A3

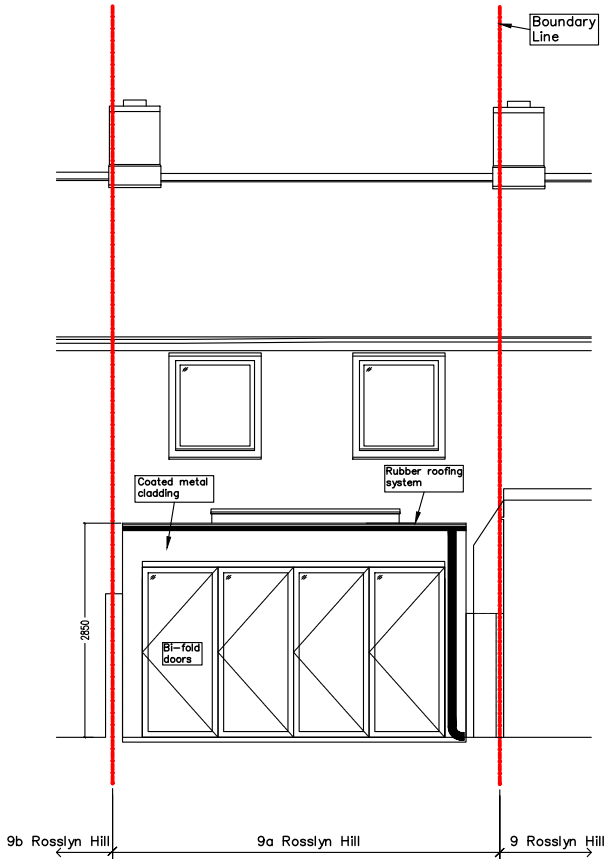

Celador Consulting

Bermondsey Island
2 Long Walk
London SE1 3NQ

t: 020 7232 0355
e: enquiries@celadorconsulting.com

CONTRACT

9a Rosslyn Hill, NW3

TITLE

Proposed
Rear Extension

SCALE

1:100@A3

DATE

21-02-24

DRAWING NO.

PR001