





Scale	Date	Drawn	Job No.	Drawing No.
1:250@A3	JULY 20	TAB	202007	01

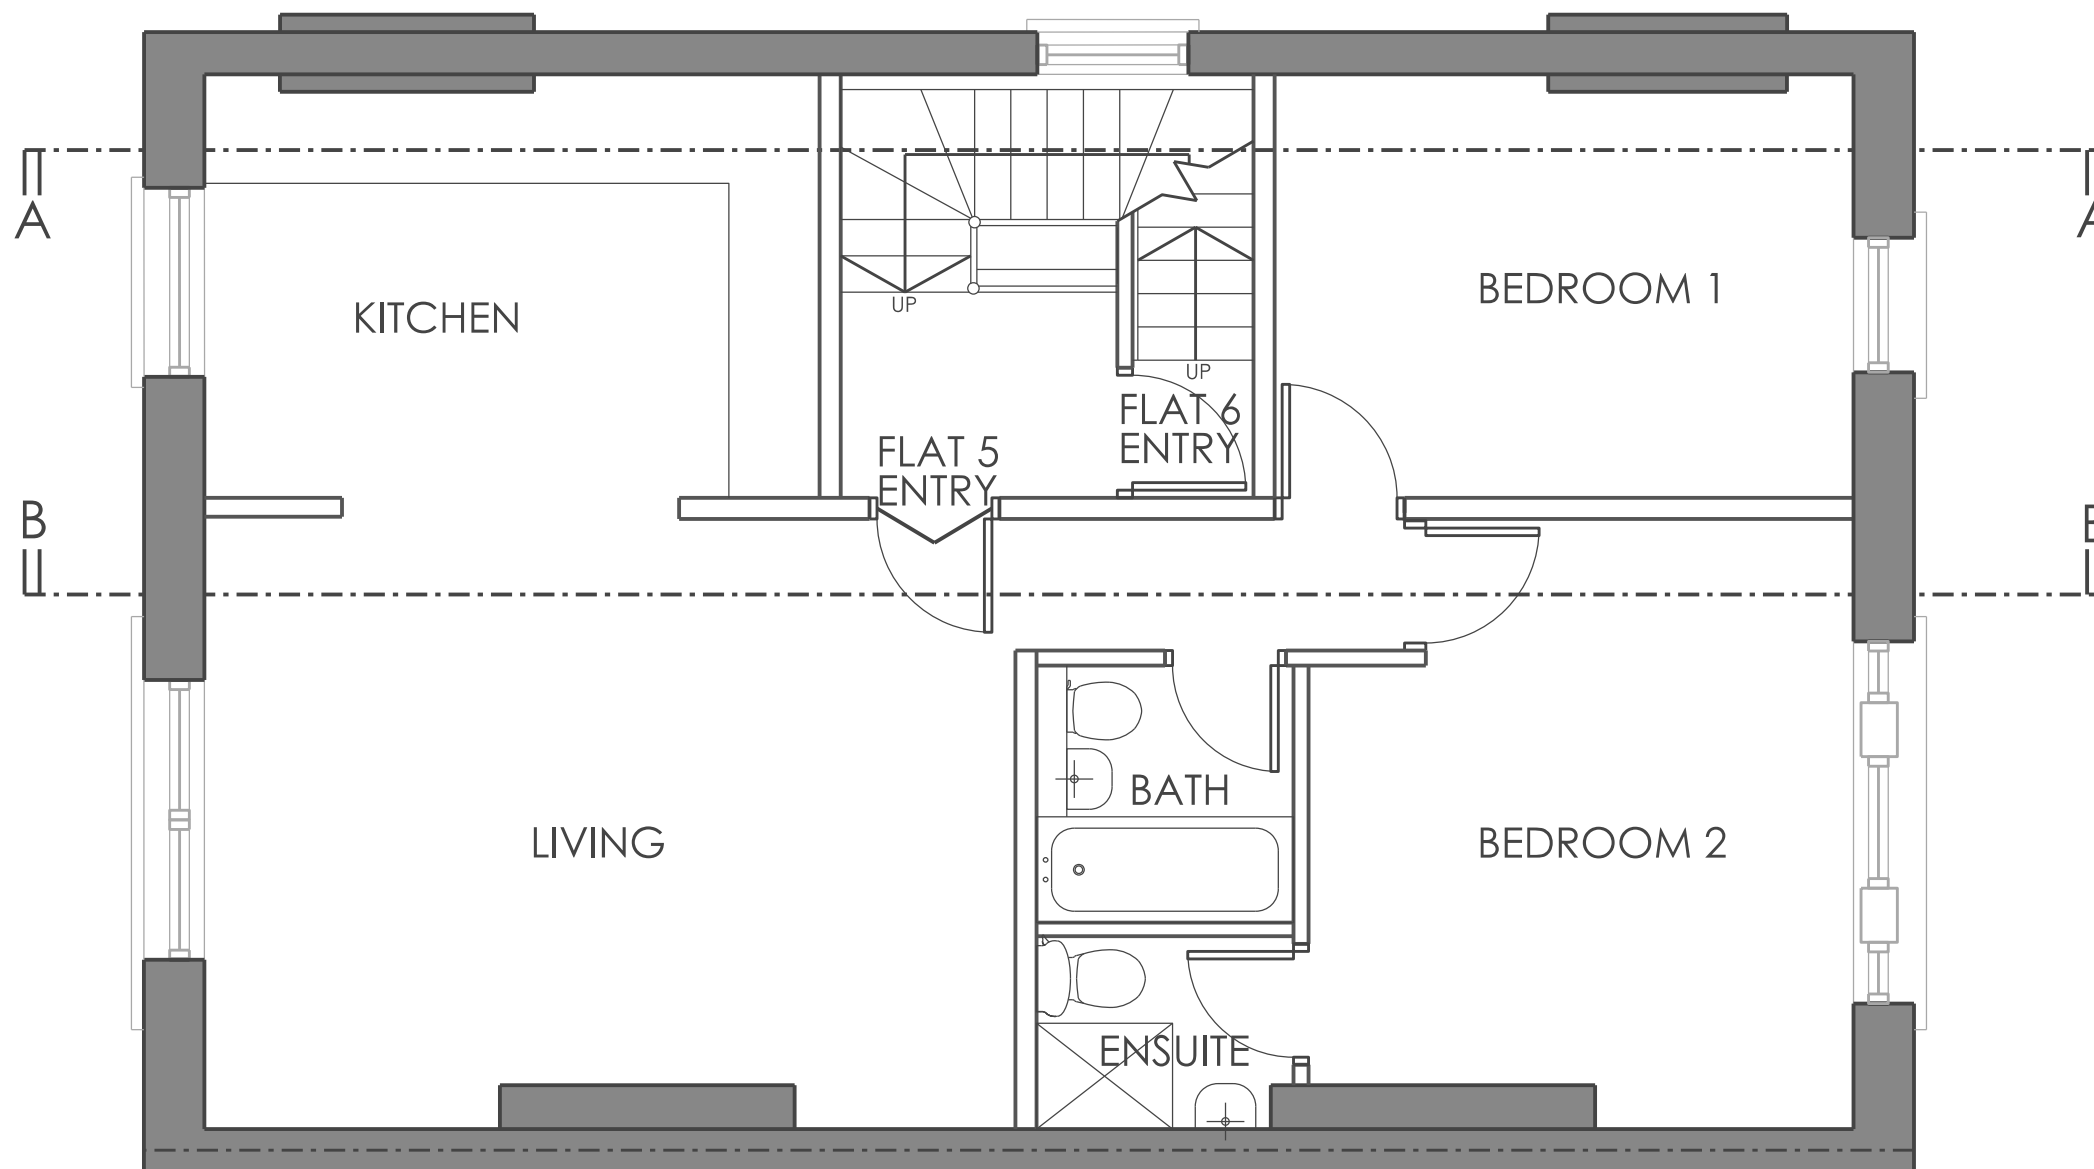

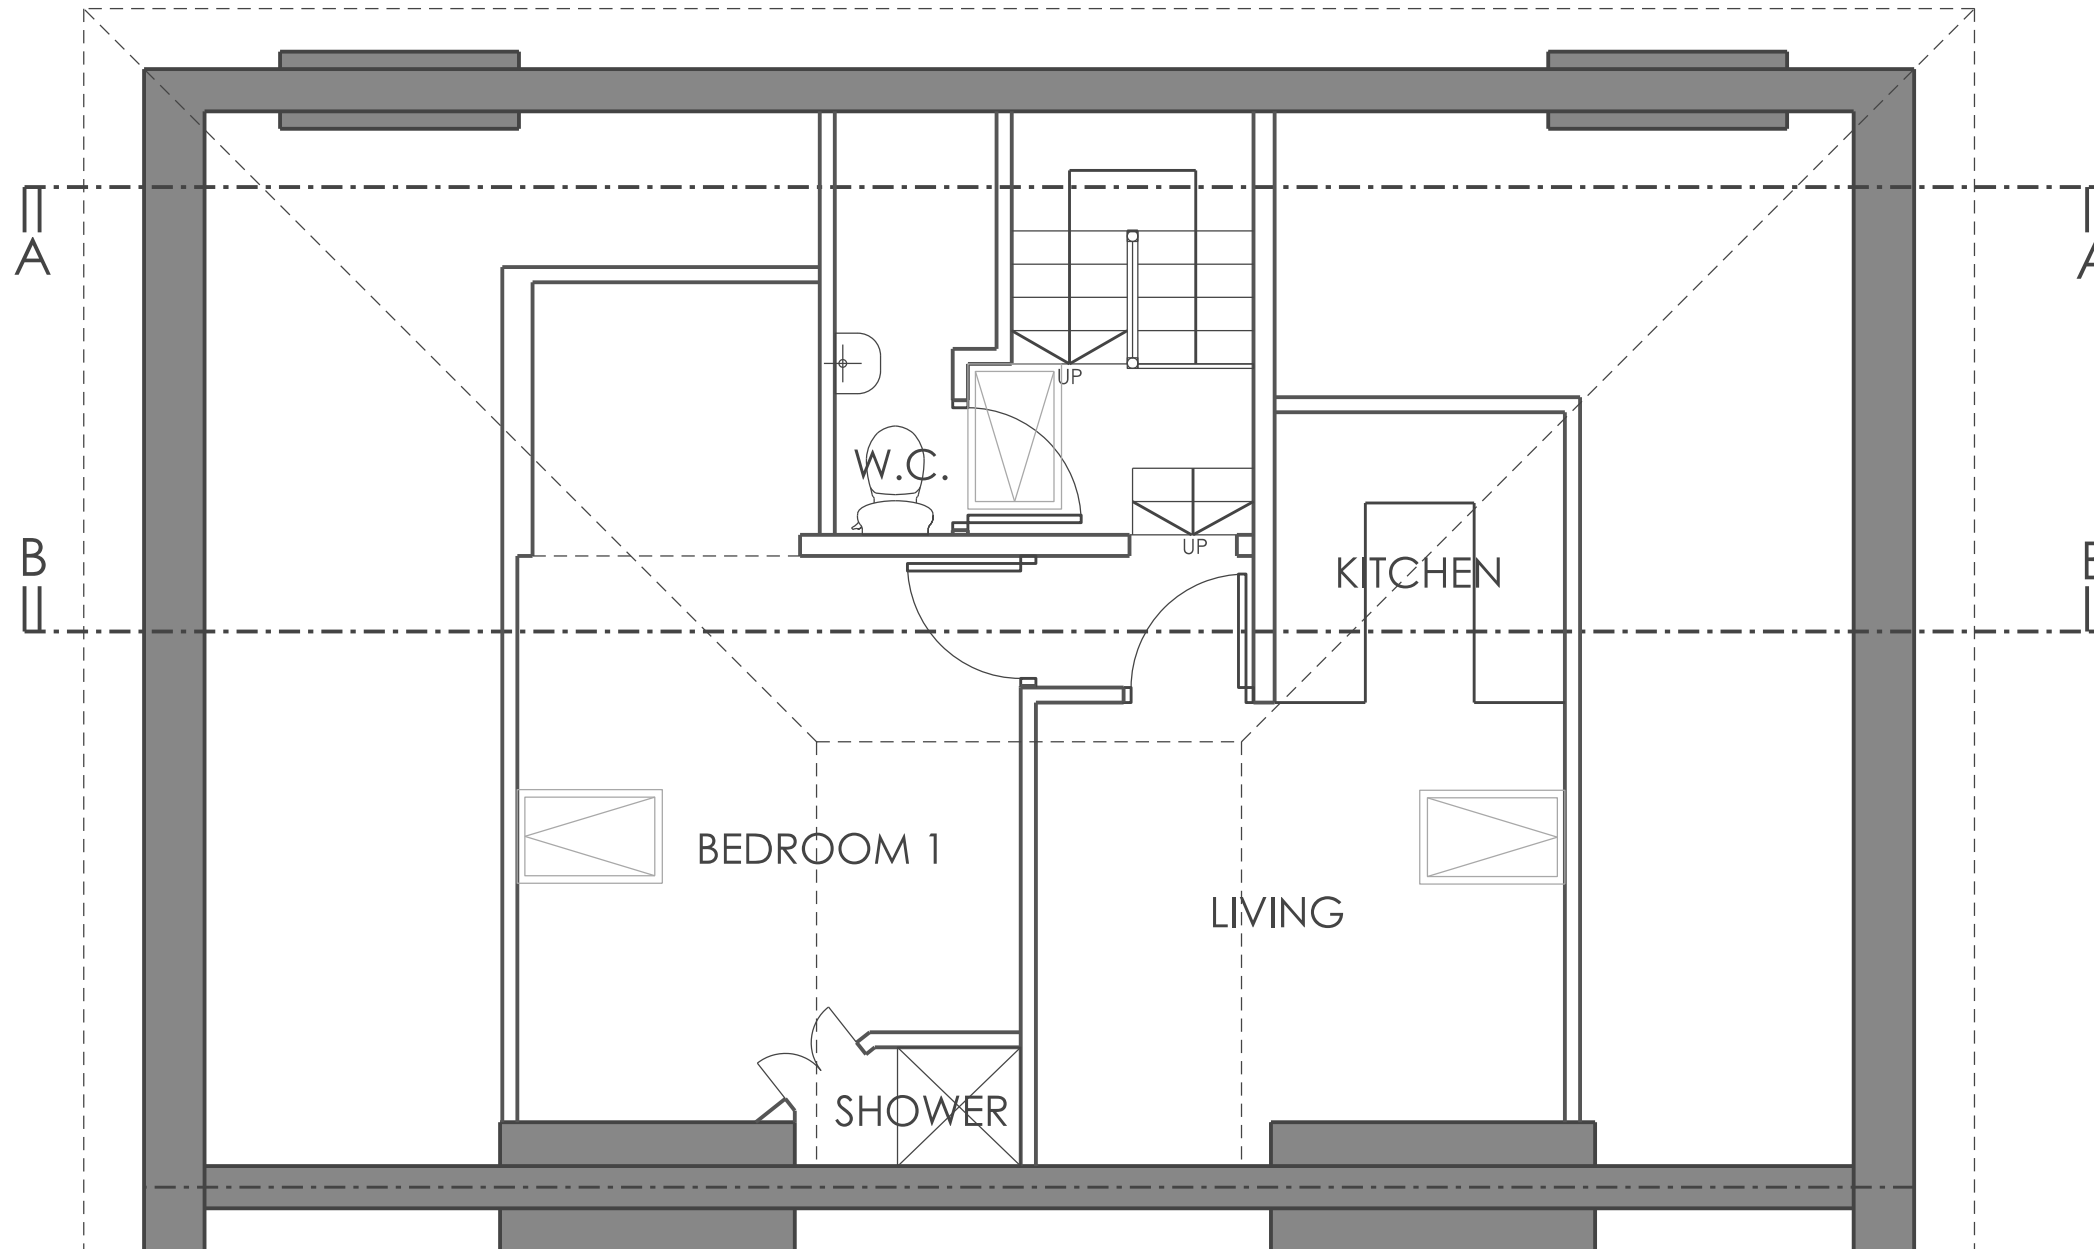

Date	No.	Revision
------	-----	----------


info@2atdesign.co.uk
ph. 07909541589

This drawing is copyright.


HICKS RESIDENCE - 23 OPPIDANS ROAD NW3

EXISTING LOFT FLOOR
PLAN

27.10.2023

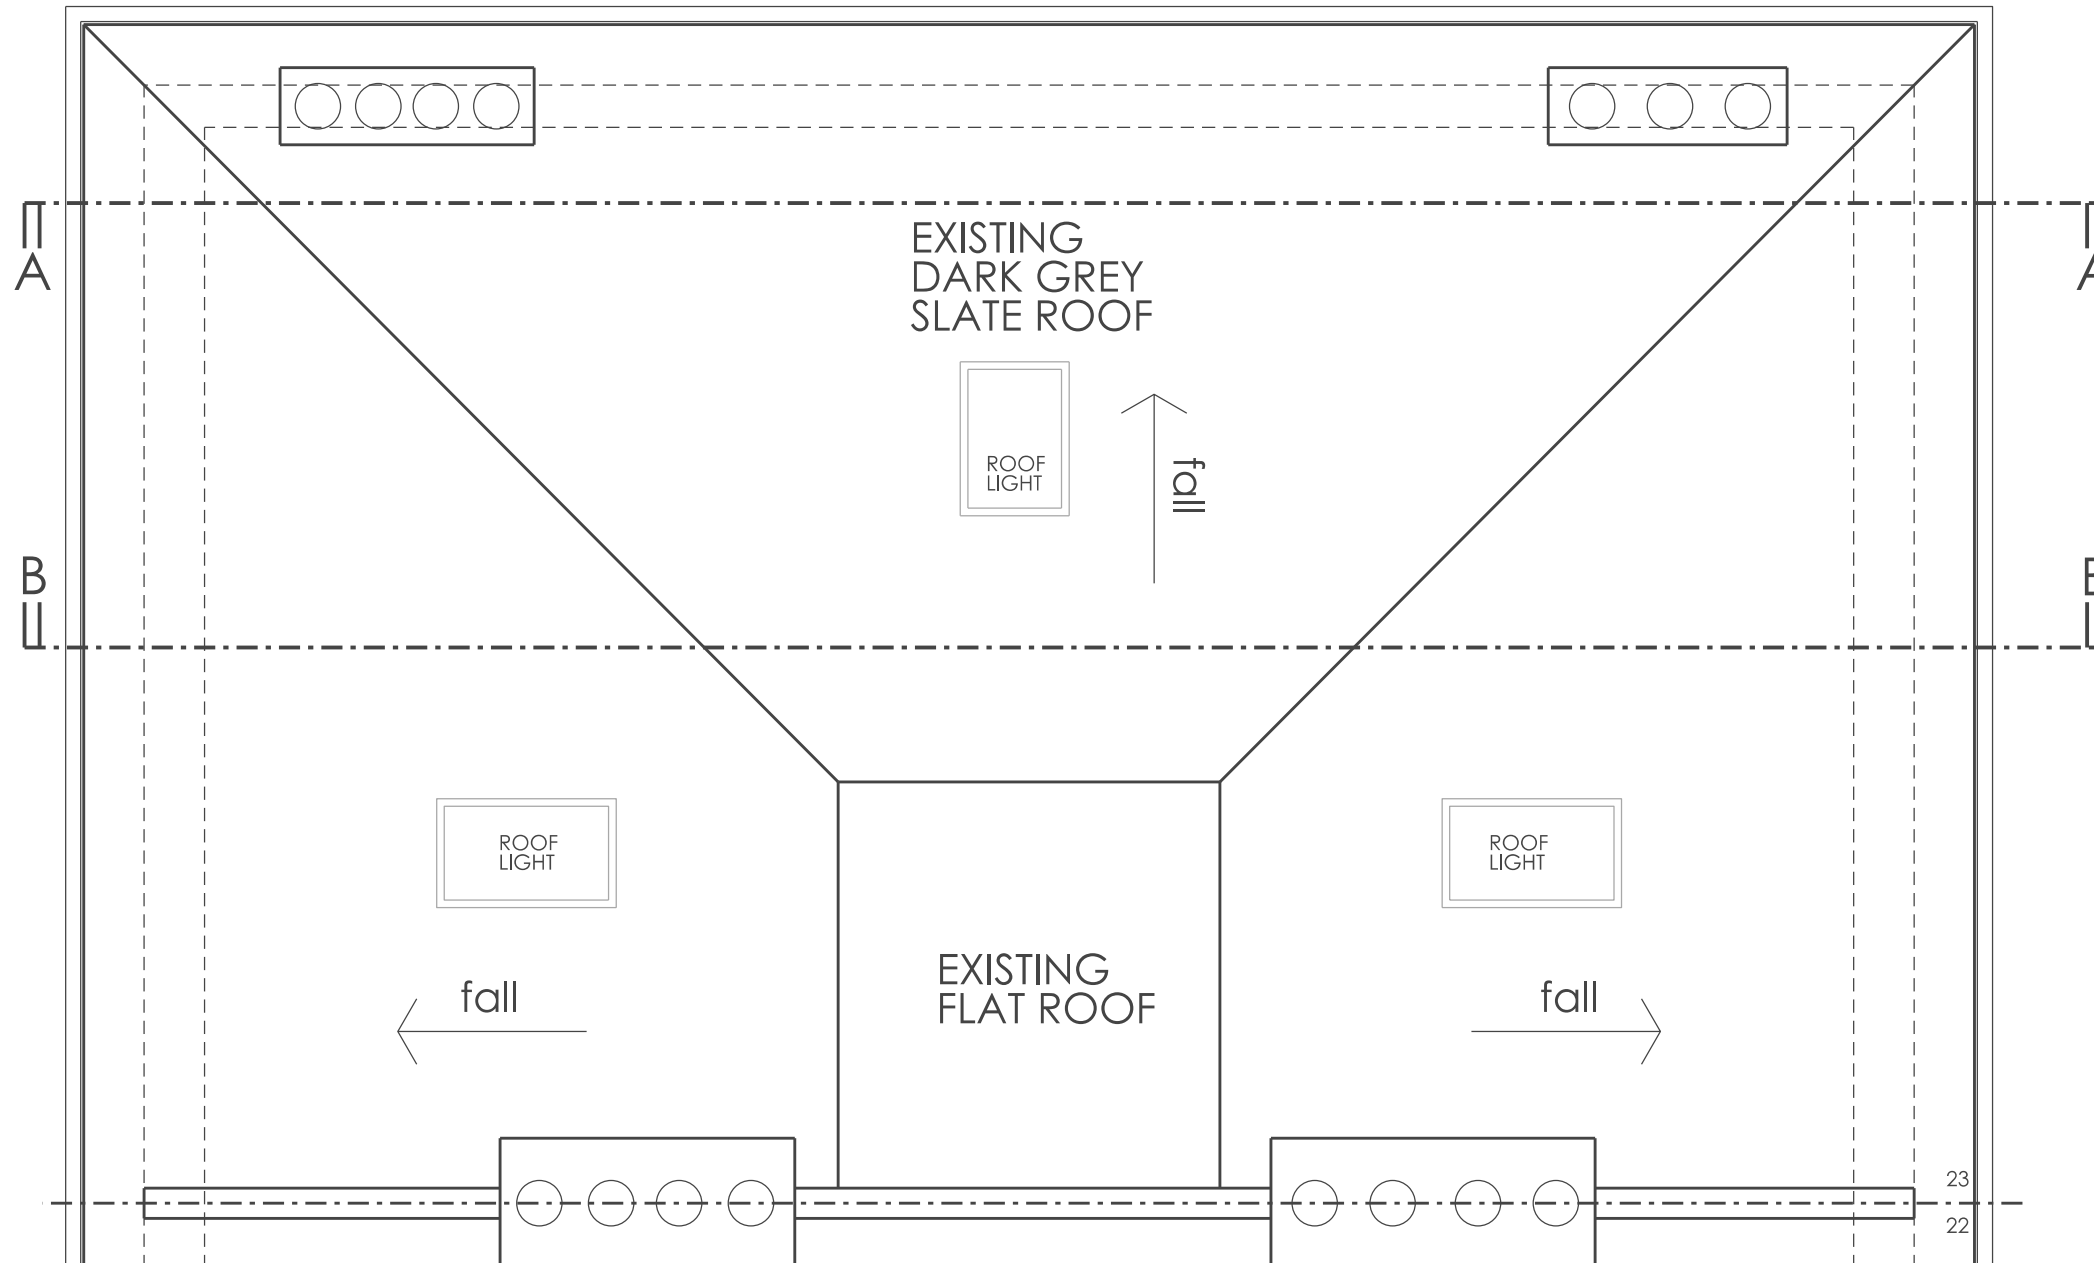


27.10.2023

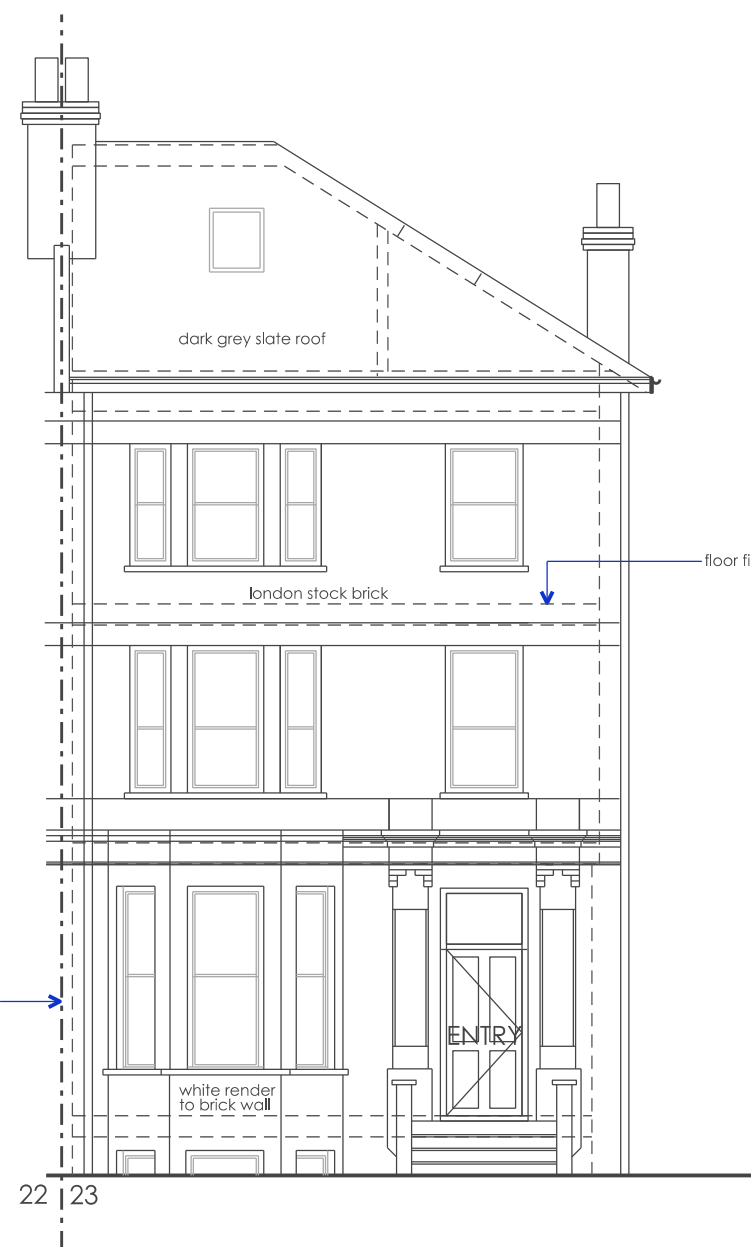

01 FRONT ELEVATION
- EXISTING

neighbouring 24 Oppidans Road
hip to gable conversion
Planning Permission
2012/2010/P Refers

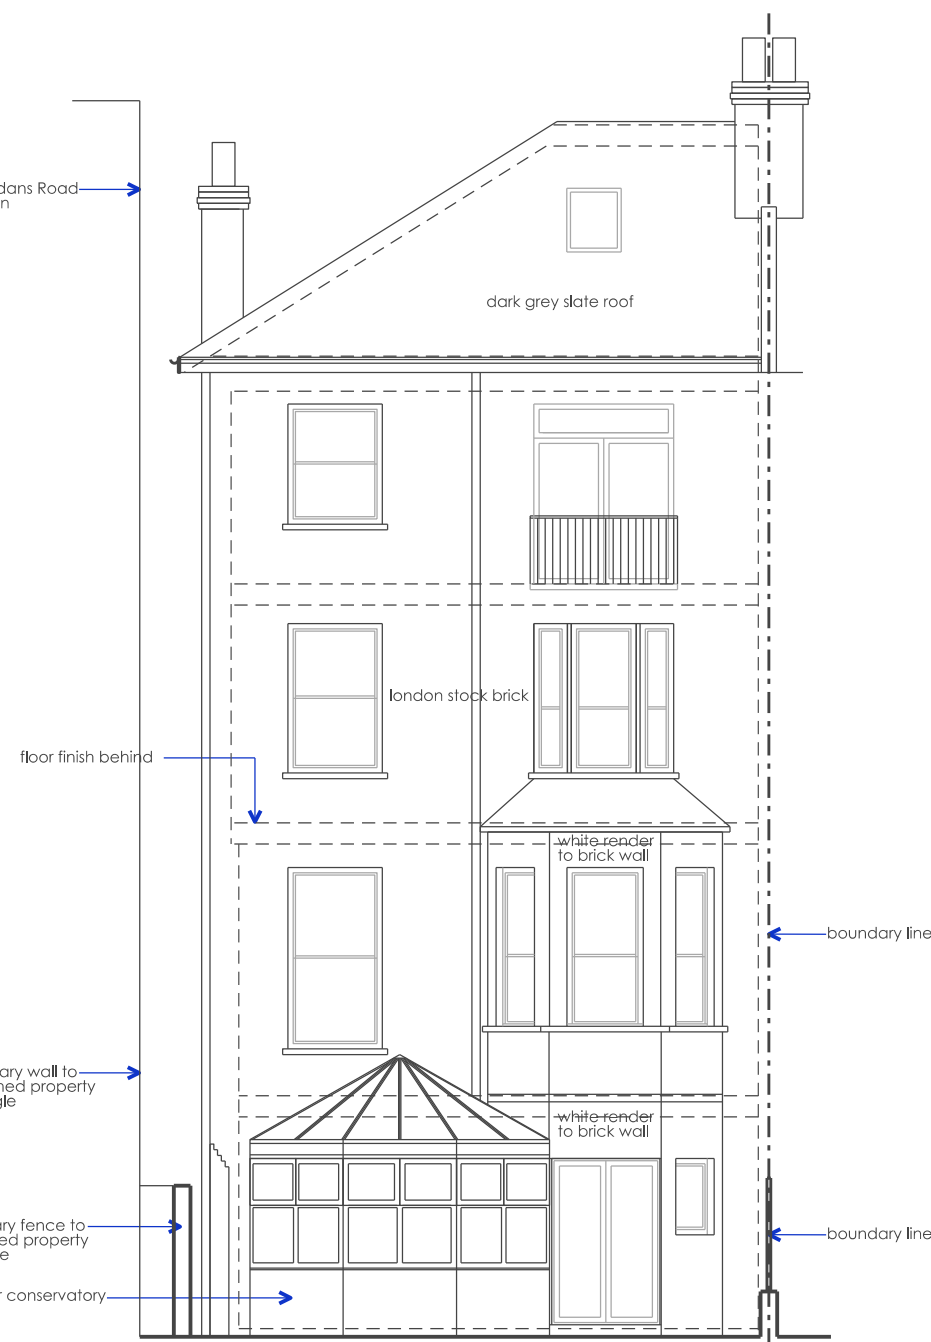

02 REAR ELEVATION
- EXISTING

Date	No.	Revision
------	-----	----------

2 a T Design Limited

info@2atdesign.co.uk
ph. 07909541589

The builder shall verify all job
dimensions before any work
commences.

Figured dimensions shall take
precedence over scaled.

This drawing is copyright.

SCHEMATIC ONLY


ISSUE FOR APPROVAL

HICKS RESIDENCE - 23 OPPIDANS ROAD NW3

Drawing Title

EXISTING
ELEVATIONS

Scale	Date	Drawn	Job No.	Drawing No.
1:100@A3	NOV 23	TAB	202007	10

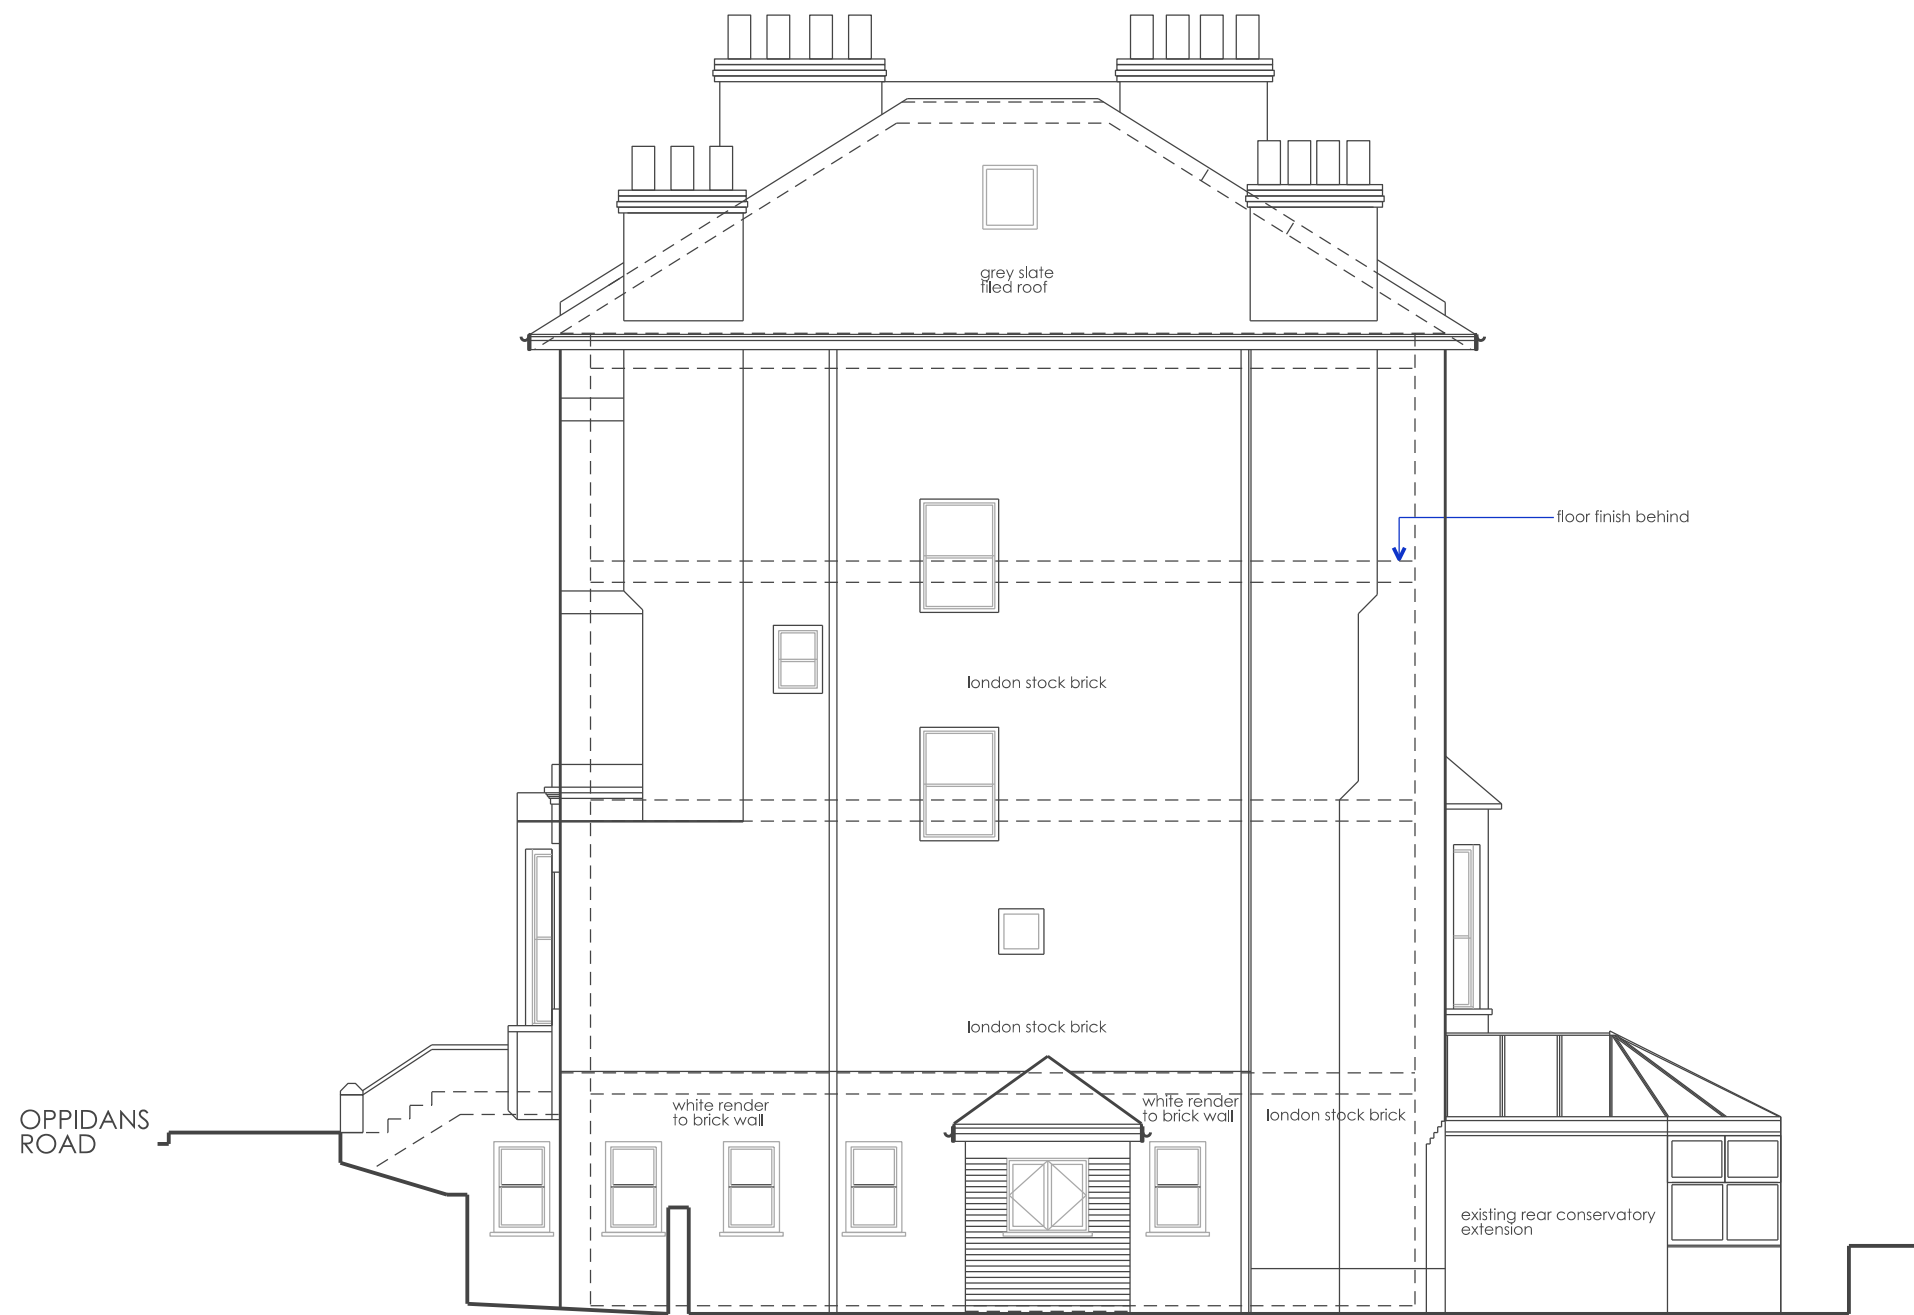

2 a T Design Limited

info@2atdesign.co.uk
ph. 07909541589

The builder shall verify all job dimensions before any work commences.

Figured dimensions shall take precedence over scaled.

This drawing is copyright.

SCHEMATIC ONLY



ISSUE FOR APPROVAL

HICKS RESIDENCE - 23 OPPIDANS ROAD NW3

Drawing Title

EXISTING SIDE
ELEVATION

Scale	Date	Drawn	Job No.	Drawing No.
1:100@A3	NOV 23	TAB	202007	11

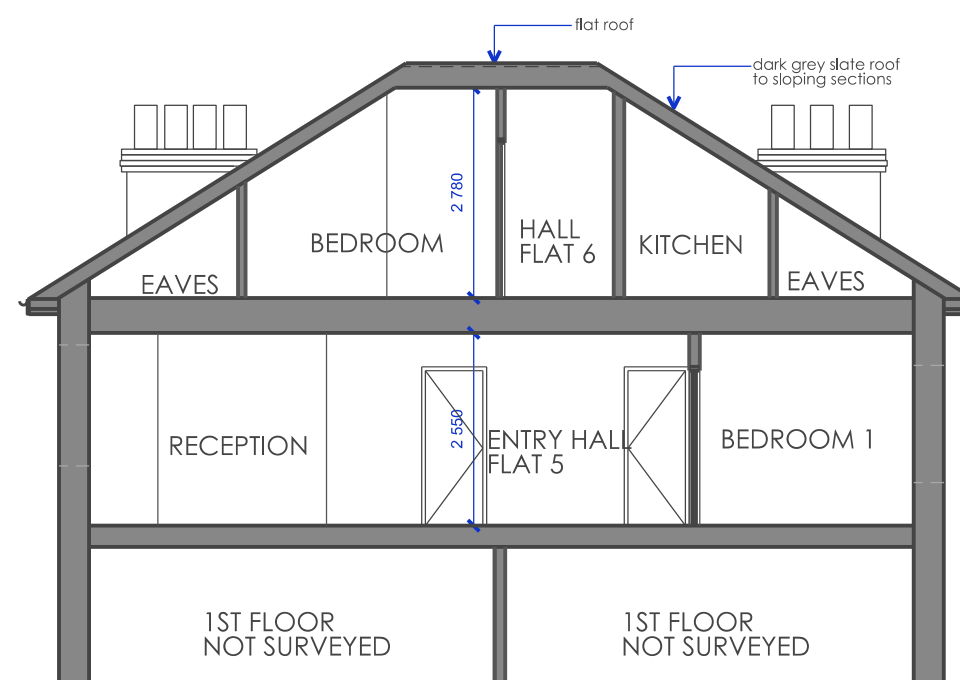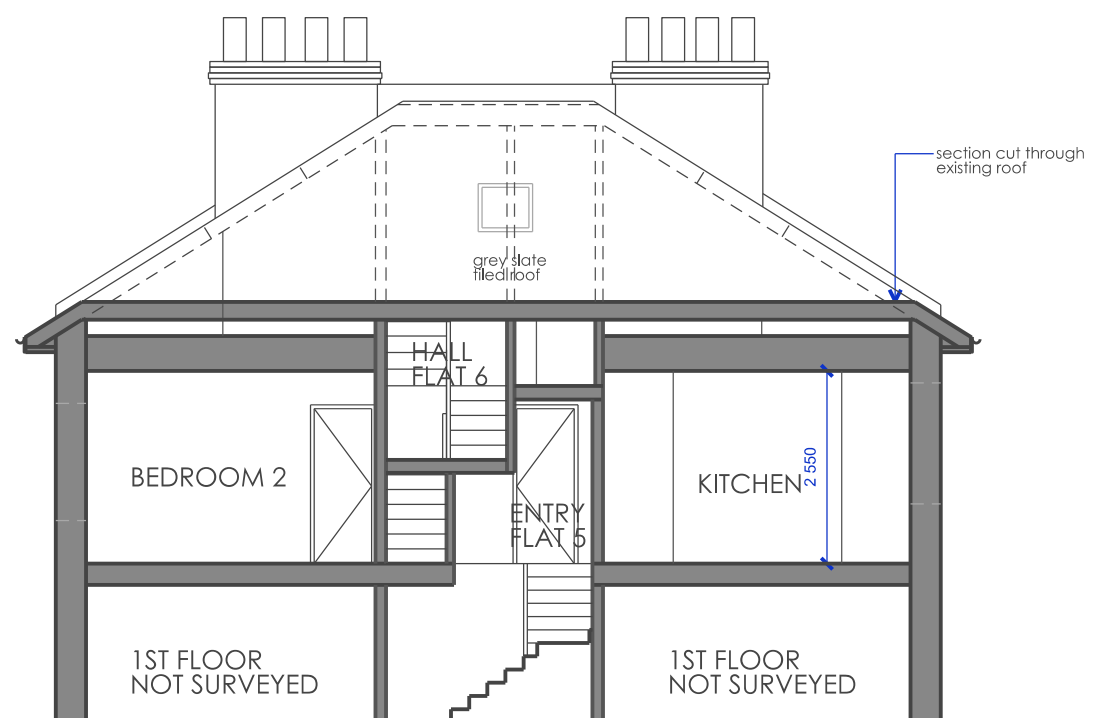

01 SECTION A-A
- EXISTING

02 SECTION B-B
- EXISTING

[illegible]

2 a T Design Limited

info@2atdesign.co.uk
ph. 07909541589

The builder shall verify all job dimensions before any work commences.

Figured dimensions shall take precedence over scaled.

This drawing is copyright.

SCHEMATIC ONLY

ISSUE FOR APPROVAL

HICKS RESIDENCE - 23 OPPIDANS ROAD NW3

: Drawing Title

EXISTING SECTIONS

Scale	Date	Drawn	Job No.	Drawing No.
1:100@A3	JULY 20	TAB	202007	15