


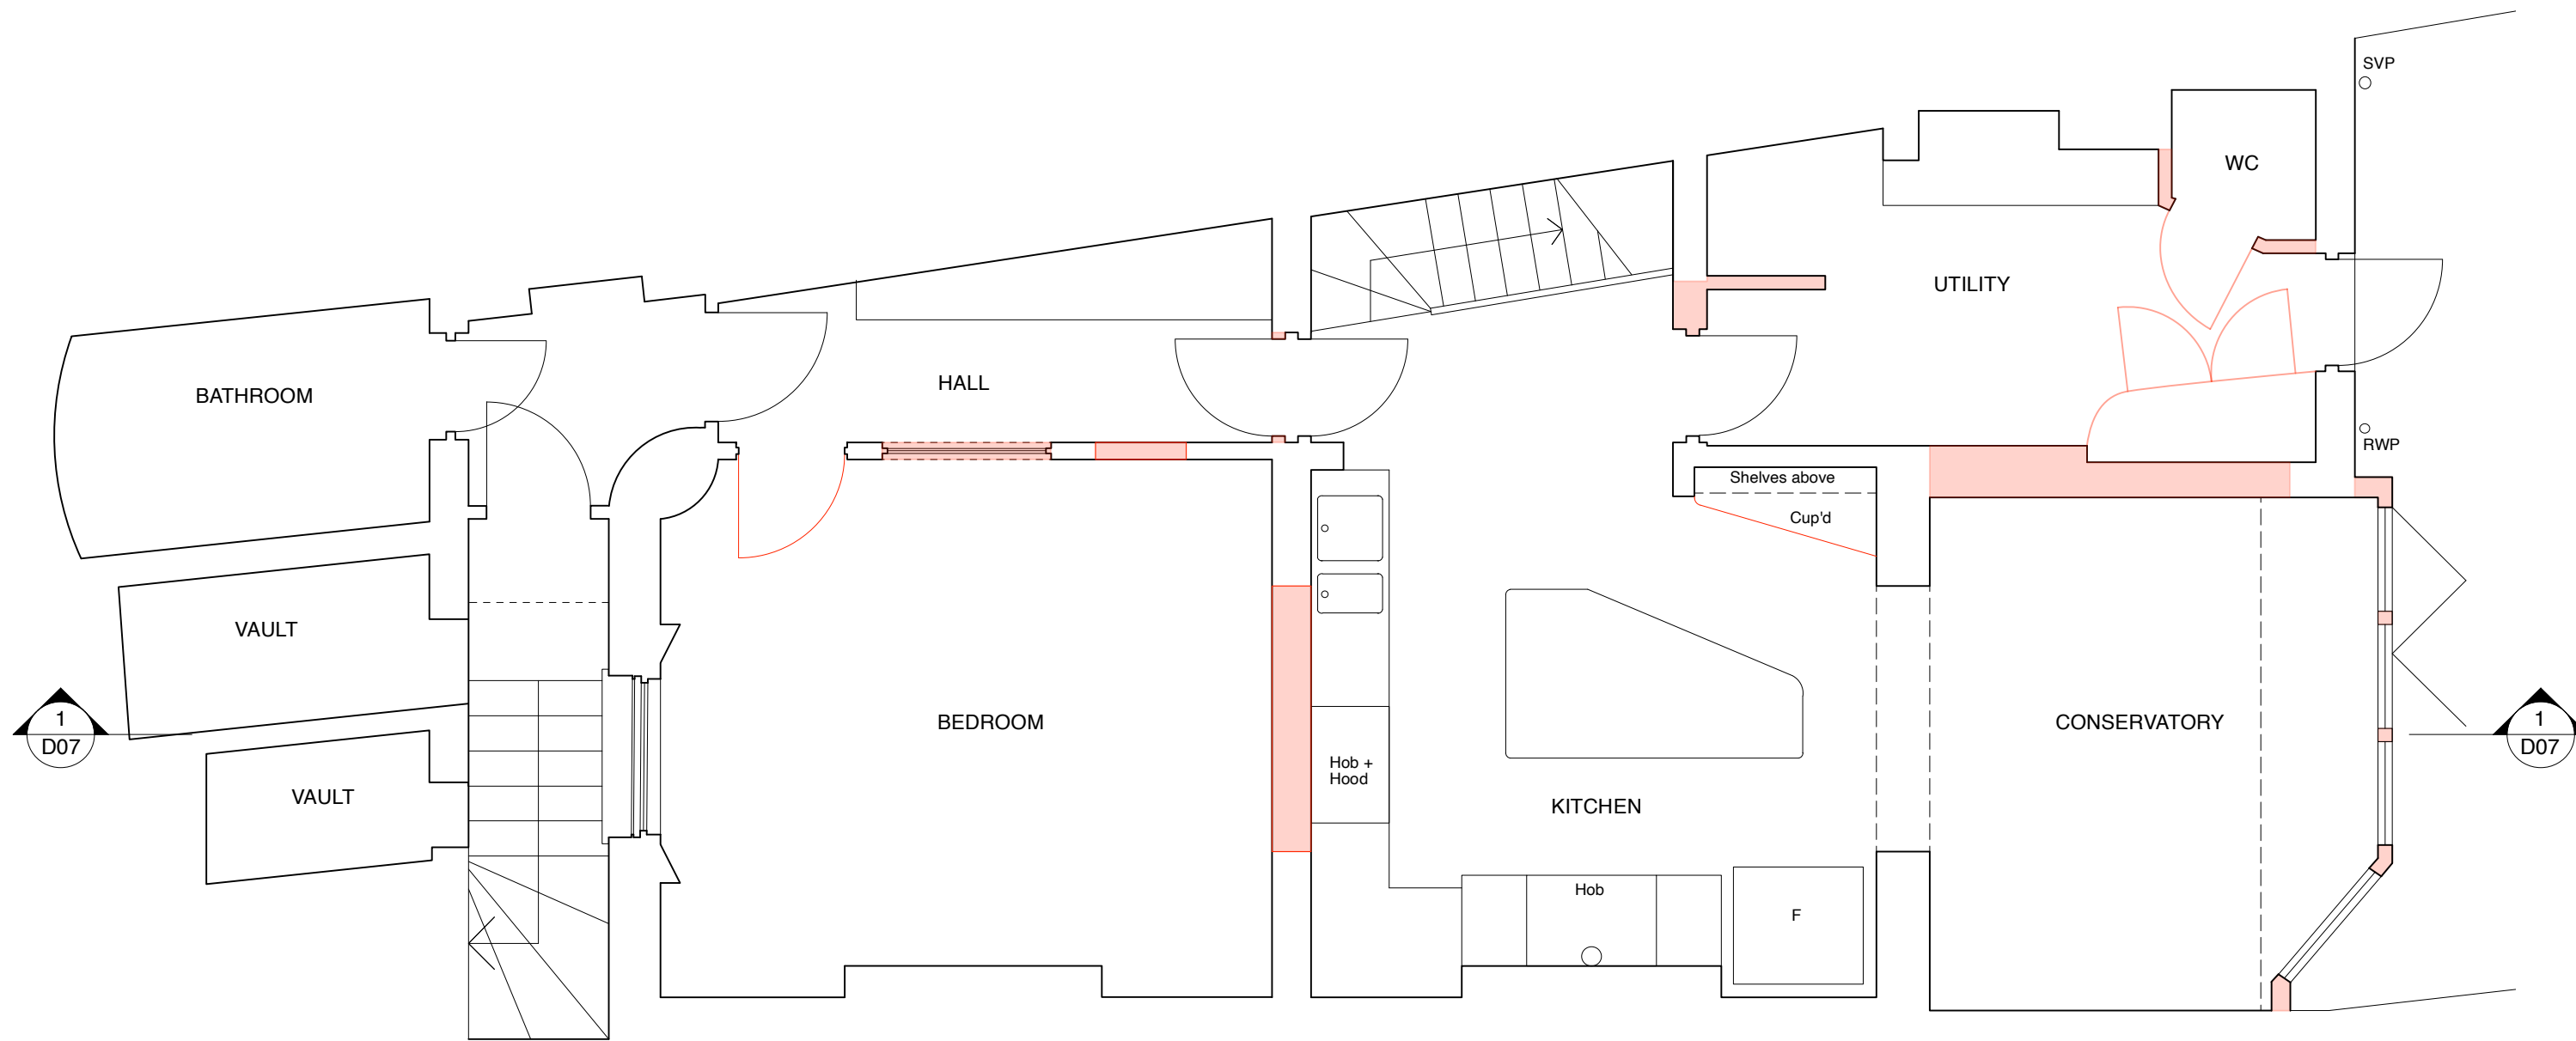


 


Proposed Demolition

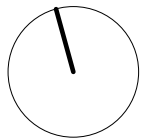

|   |                                            |                                           |                                                               |      |
|---|--------------------------------------------|-------------------------------------------|---------------------------------------------------------------|------|
| <b>DAVID COOK ARCHITECTS</b><br>56 Clerkenwell Road<br>London EC1M 5PX<br>Tel: 020 7490 5483 Fax: 020 7490 5486 | <b>Client</b><br>RACHEL WEISZ              | Scale 1:50 @ A3<br>Date 04/23<br>Drawn IP | <b>Drawing Title</b><br>DEMOLITION LOWER GROUND<br>FLOOR PLAN |      |
|   | <b>Job Title</b><br>15 GLOUCESTER CRESCENT |                                           | 1827                                                          | D01A |

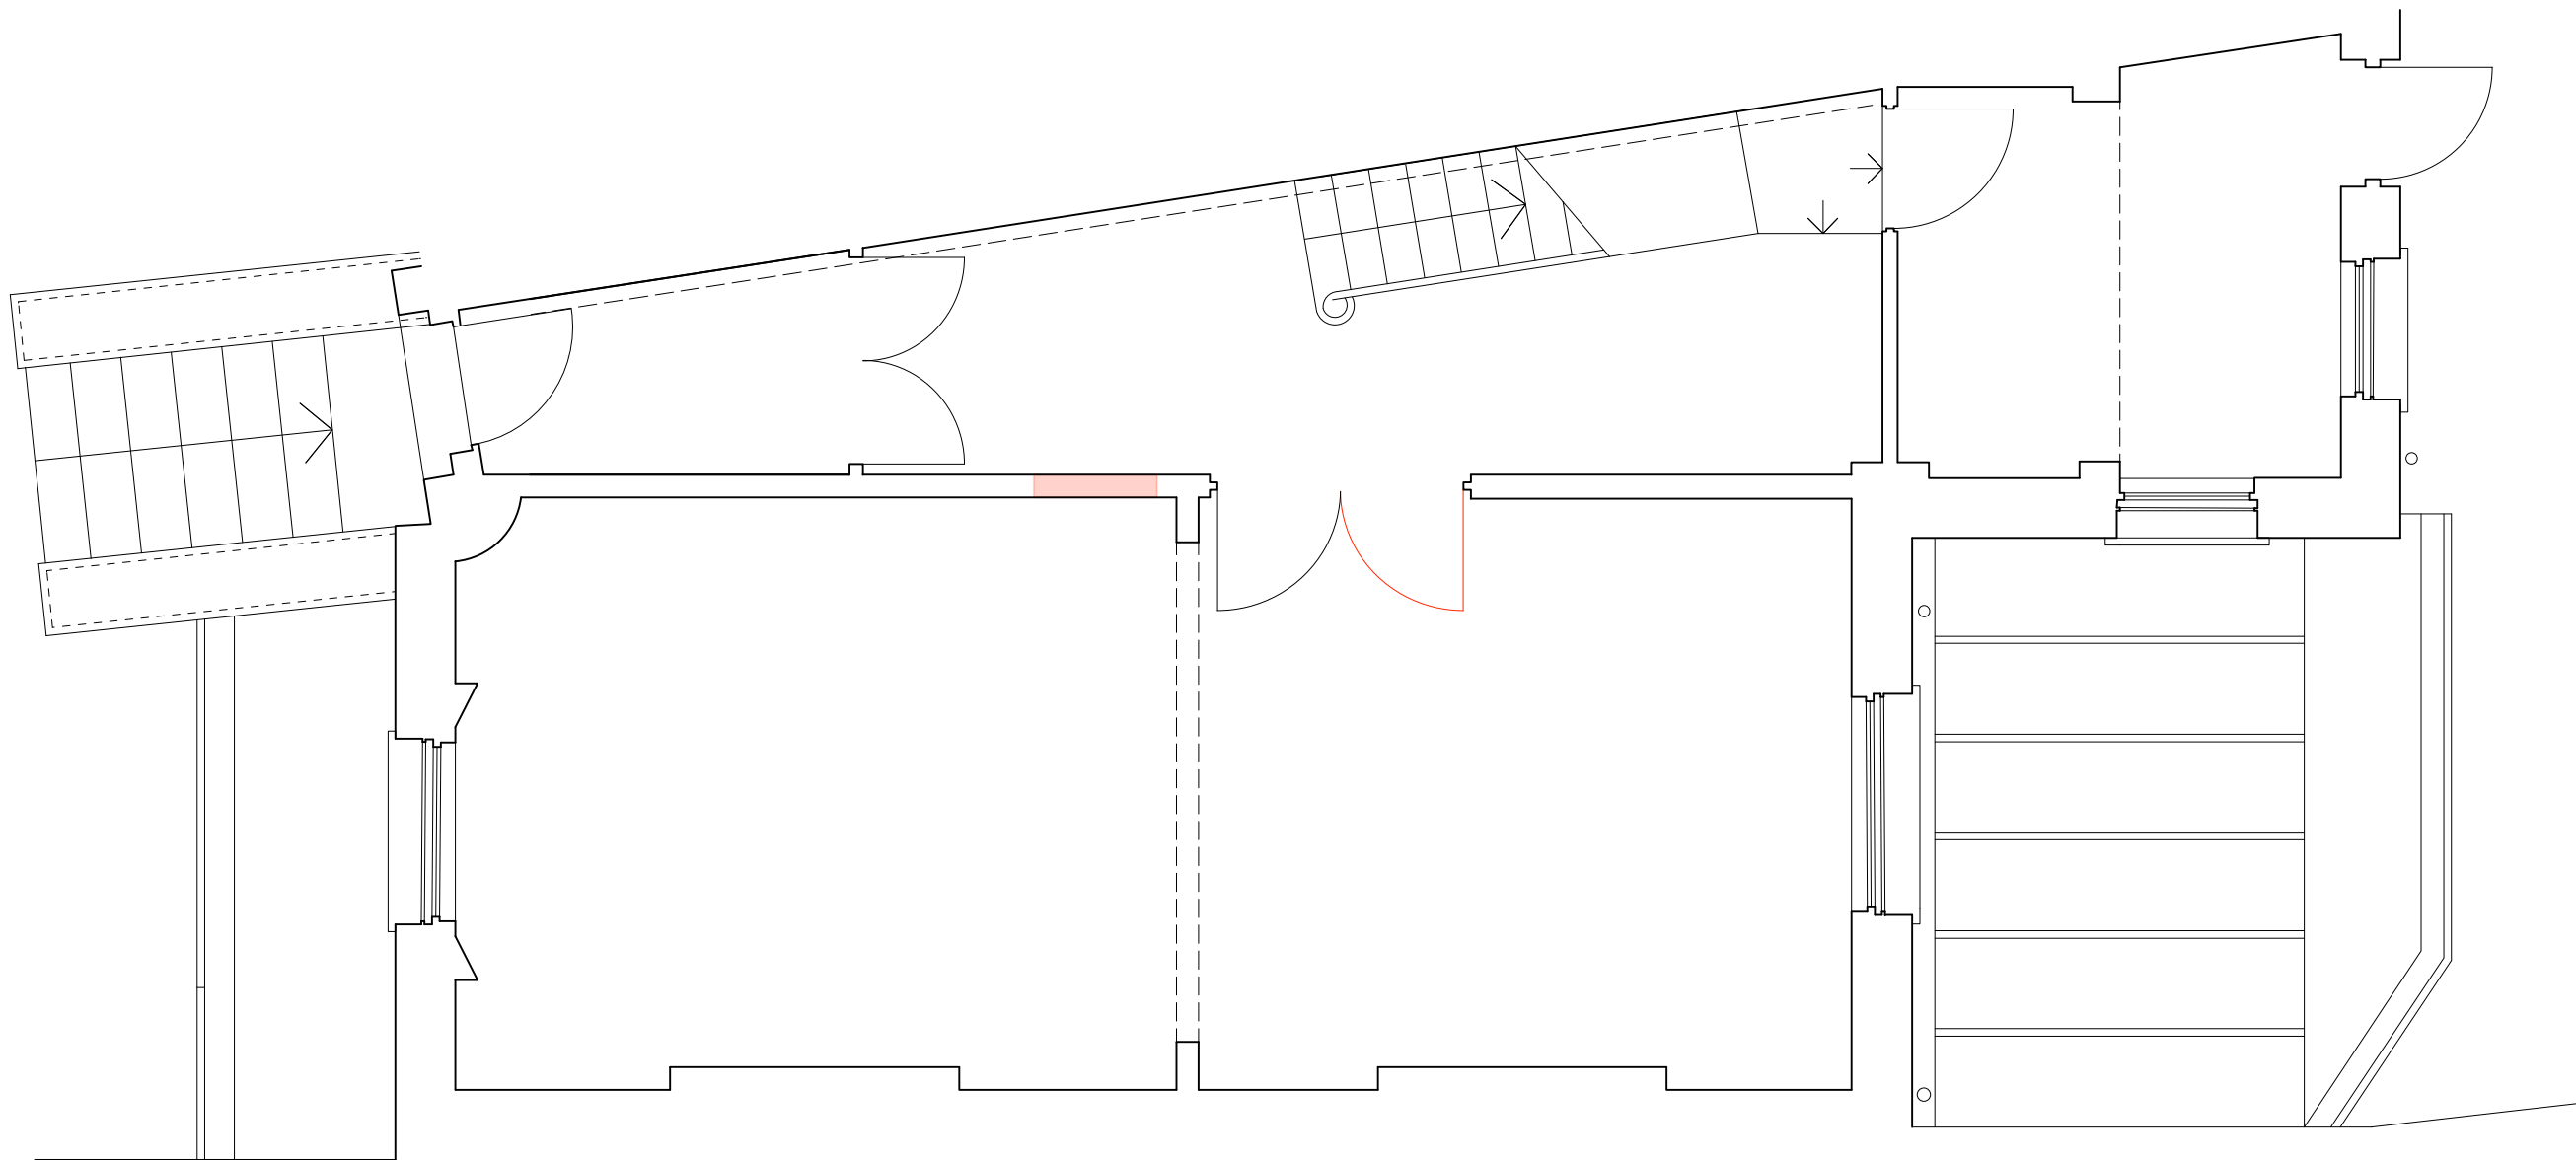


Proposed Demolition

 


|   |                                            |                                           |                                                      |      |
|---|--------------------------------------------|-------------------------------------------|------------------------------------------------------|------|
| <b>DAVID COOK ARCHITECTS</b><br>56 Clerkenwell Road<br>London EC1M 5PX<br>Tel: 020 7490 5483 Fax: 020 7490 5486 | <b>Client</b><br>RACHEL WEISZ              | Scale 1:50 @ A3<br>Date 04/23<br>Drawn FA | <b>Drawing Title</b><br>DEMOLITION GROUND FLOOR PLAN |      |
|   | <b>Job Title</b><br>15 GLOUCESTER CRESCENT |                                           | 1827                                                 | D02A |



Proposed Demolition

 


|   |                                            |                                           |                                                 |
|---|--------------------------------------------|-------------------------------------------|-------------------------------------------------|
| <b>DAVID COOK ARCHITECTS</b><br>56 Clerkenwell Road<br>London EC1M 5PX<br>Tel: 020 7490 5483 Fax: 020 7490 5486 | <b>Client</b><br>RACHEL WEISZ              | Scale 1:50 @ A3<br>Date 04/23<br>Drawn FA | <b>Drawing Title</b><br>DEMOLITION LONG SECTION |
|   | <b>Job Title</b><br>15 GLOUCESTER CRESCENT |                                           |                                                 |
|   |                                            |                                           | 1827 D07B                                       |

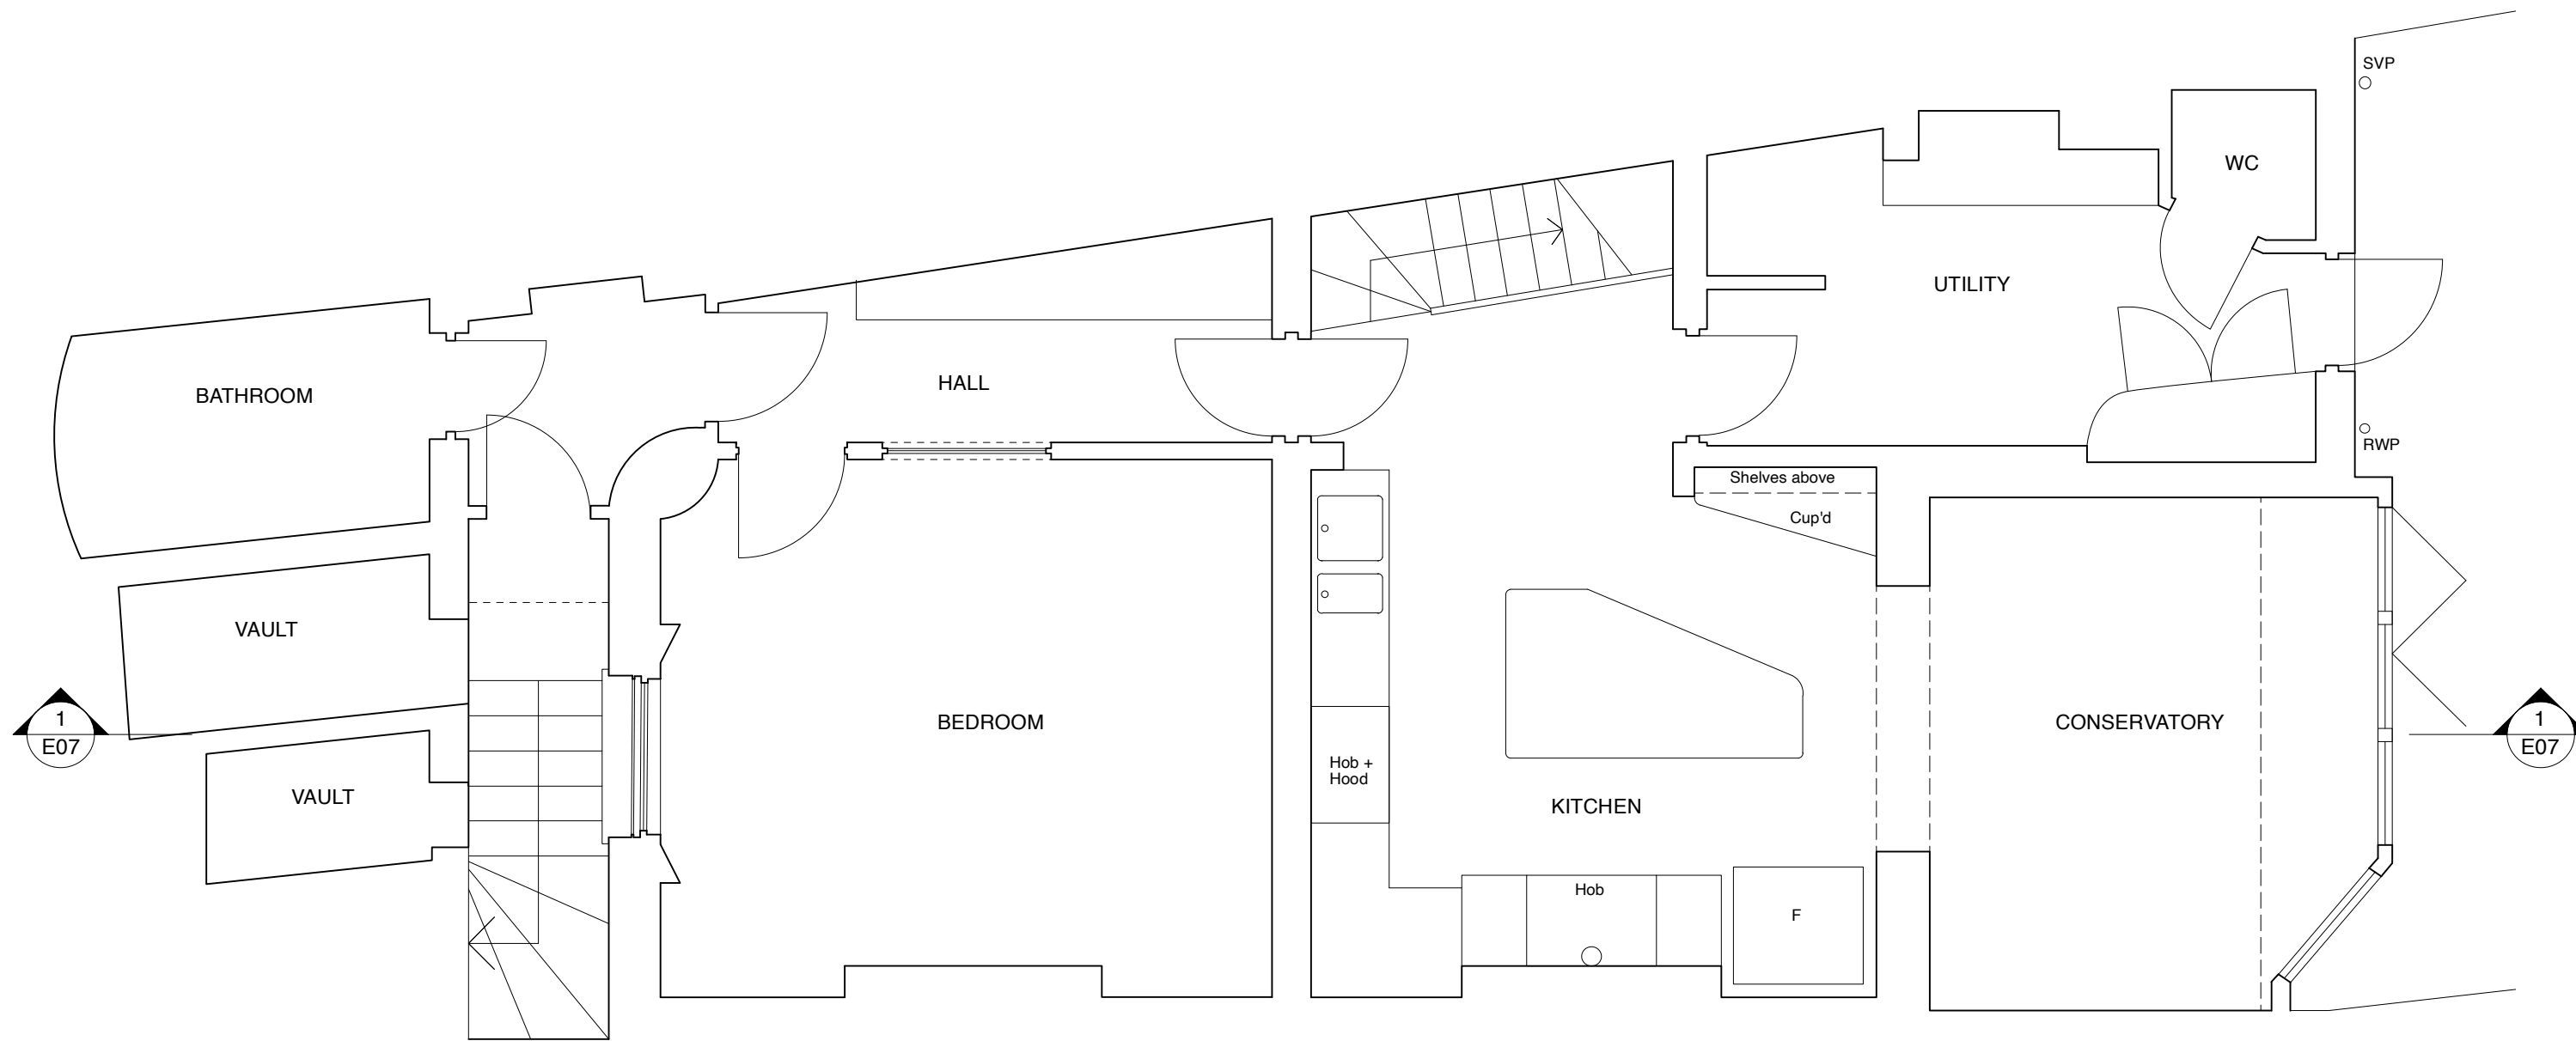


1  
E01

EXISTING LOWER GROUND FLOOR PLAN  
PLAN

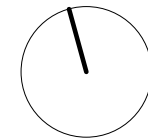


|   |                                            |                                           |                                                             |
|---|--------------------------------------------|-------------------------------------------|-------------------------------------------------------------|
| <b>DAVID COOK ARCHITECTS</b><br>56 Clerkenwell Road<br>London EC1M 5PX<br>Tel: 020 7490 5483 Fax: 020 7490 5486 | <b>Client</b><br>RACHEL WEISZ              | Scale 1:50 @ A3<br>Date 04/23<br>Drawn IP | <b>Drawing Title</b><br>EXISTING LOWER GROUND FLOOR<br>PLAN |
|   | <b>Job Title</b><br>15 GLOUCESTER CRESCENT |                                           | 1827 E01A                                                   |

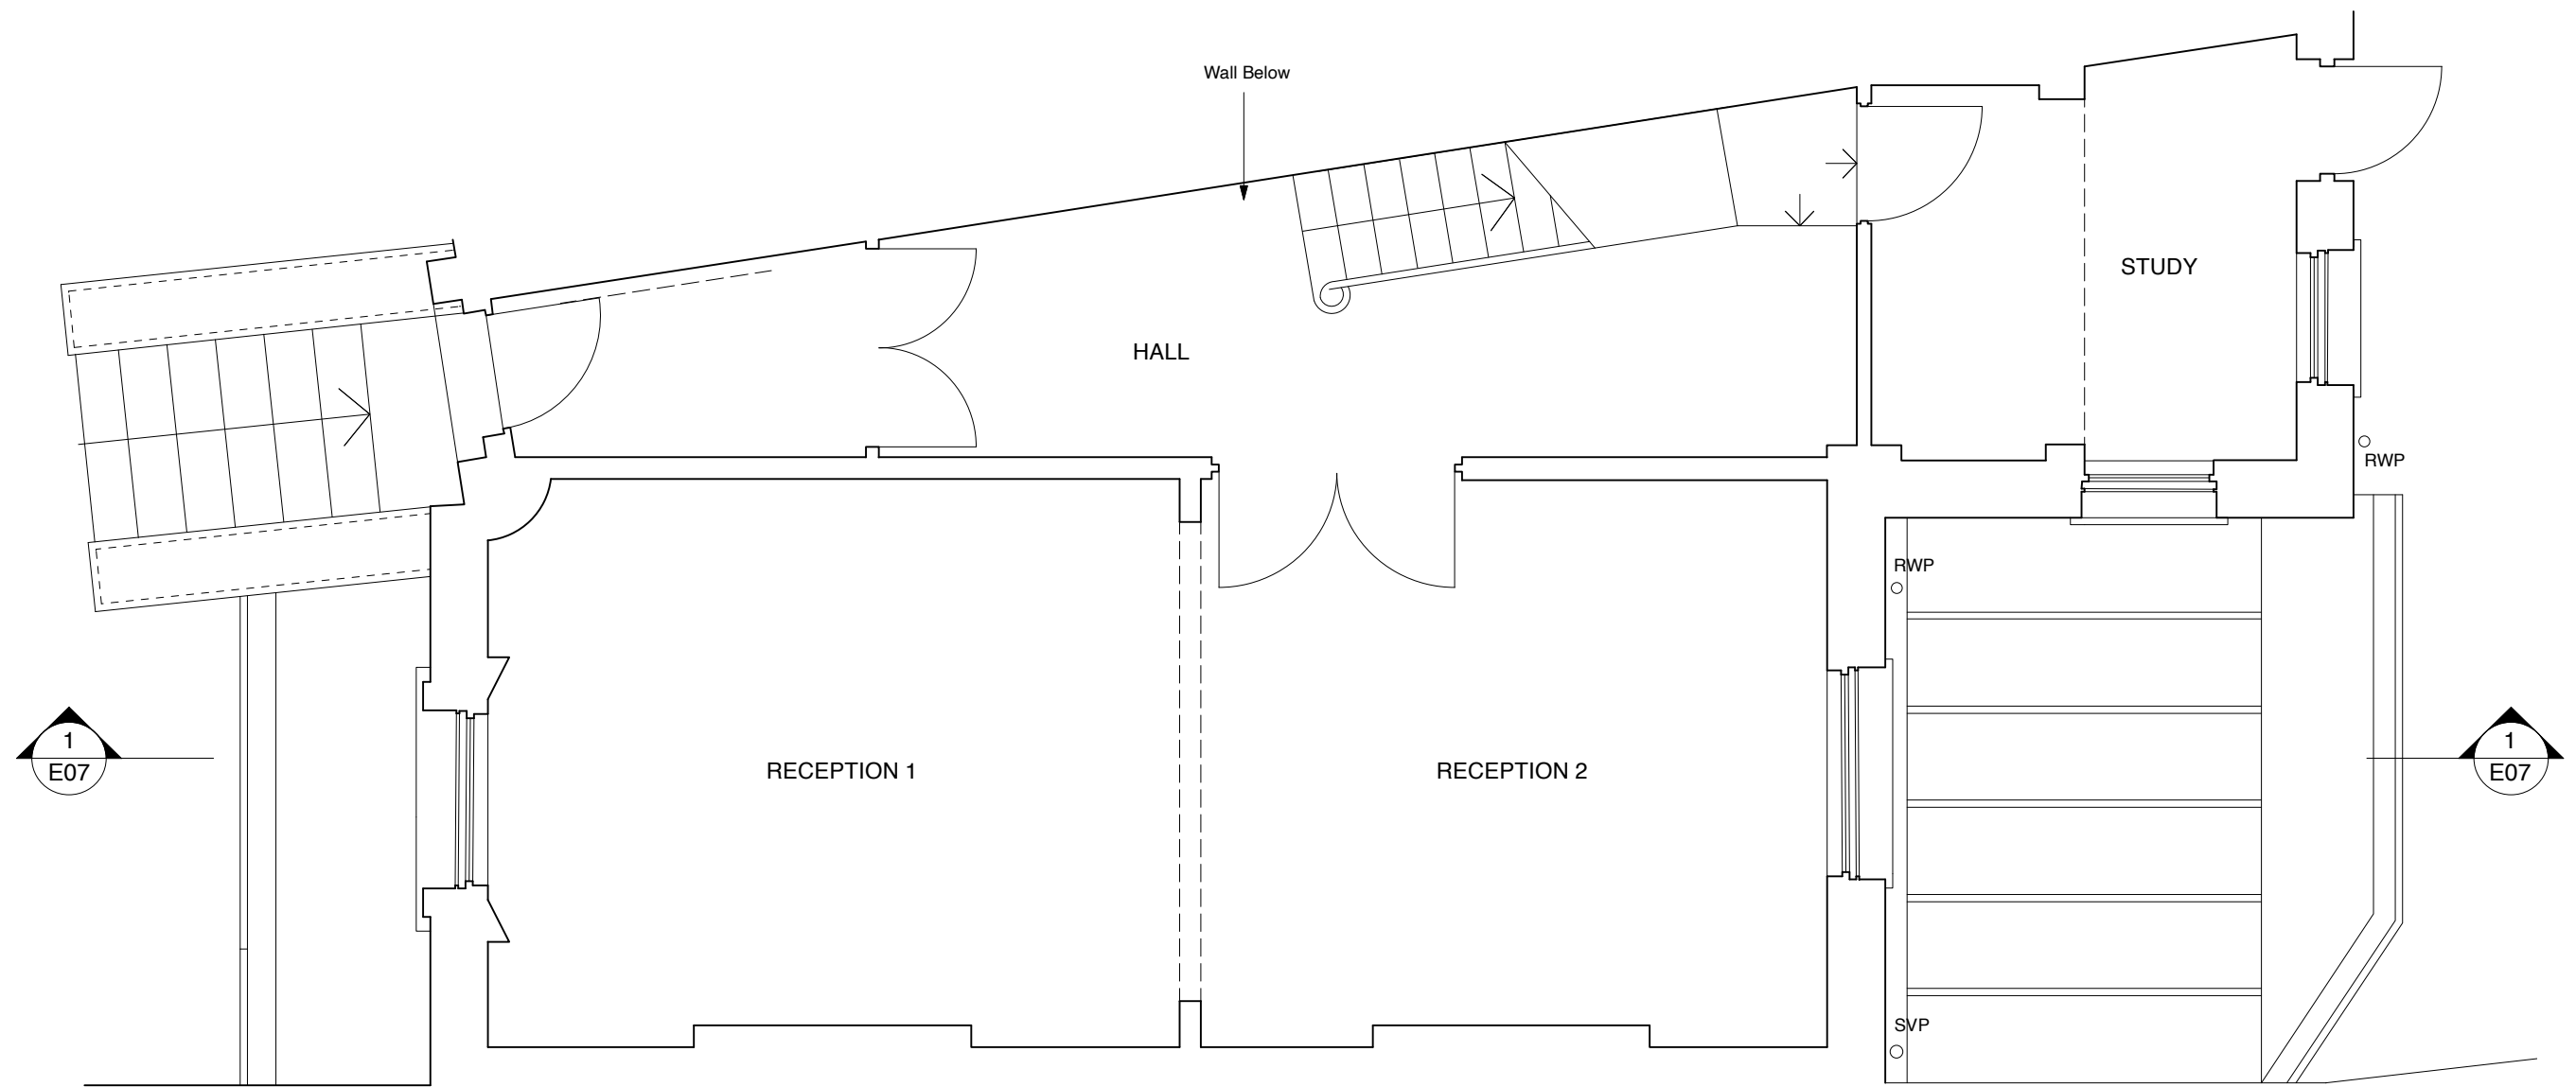

1 EXISTING GROUND FLOOR PLAN  
E02 PLAN




|   |                                            |                                           |                                                    |
|---|--------------------------------------------|-------------------------------------------|----------------------------------------------------|
| <b>DAVID COOK ARCHITECTS</b><br>56 Clerkenwell Road<br>London EC1M 5PX<br>Tel: 020 7490 5483 Fax: 020 7490 5486 | <b>Client</b><br>RACHEL WEISZ              | Scale 1:50 @ A3<br>Date 04/23<br>Drawn IP | <b>Drawing Title</b><br>EXISTING GROUND FLOOR PLAN |
|   | <b>Job Title</b><br>15 GLOUCESTER CRESCENT |                                           |                                                    |
|   |                                            |                                           | 1827 E02A                                          |

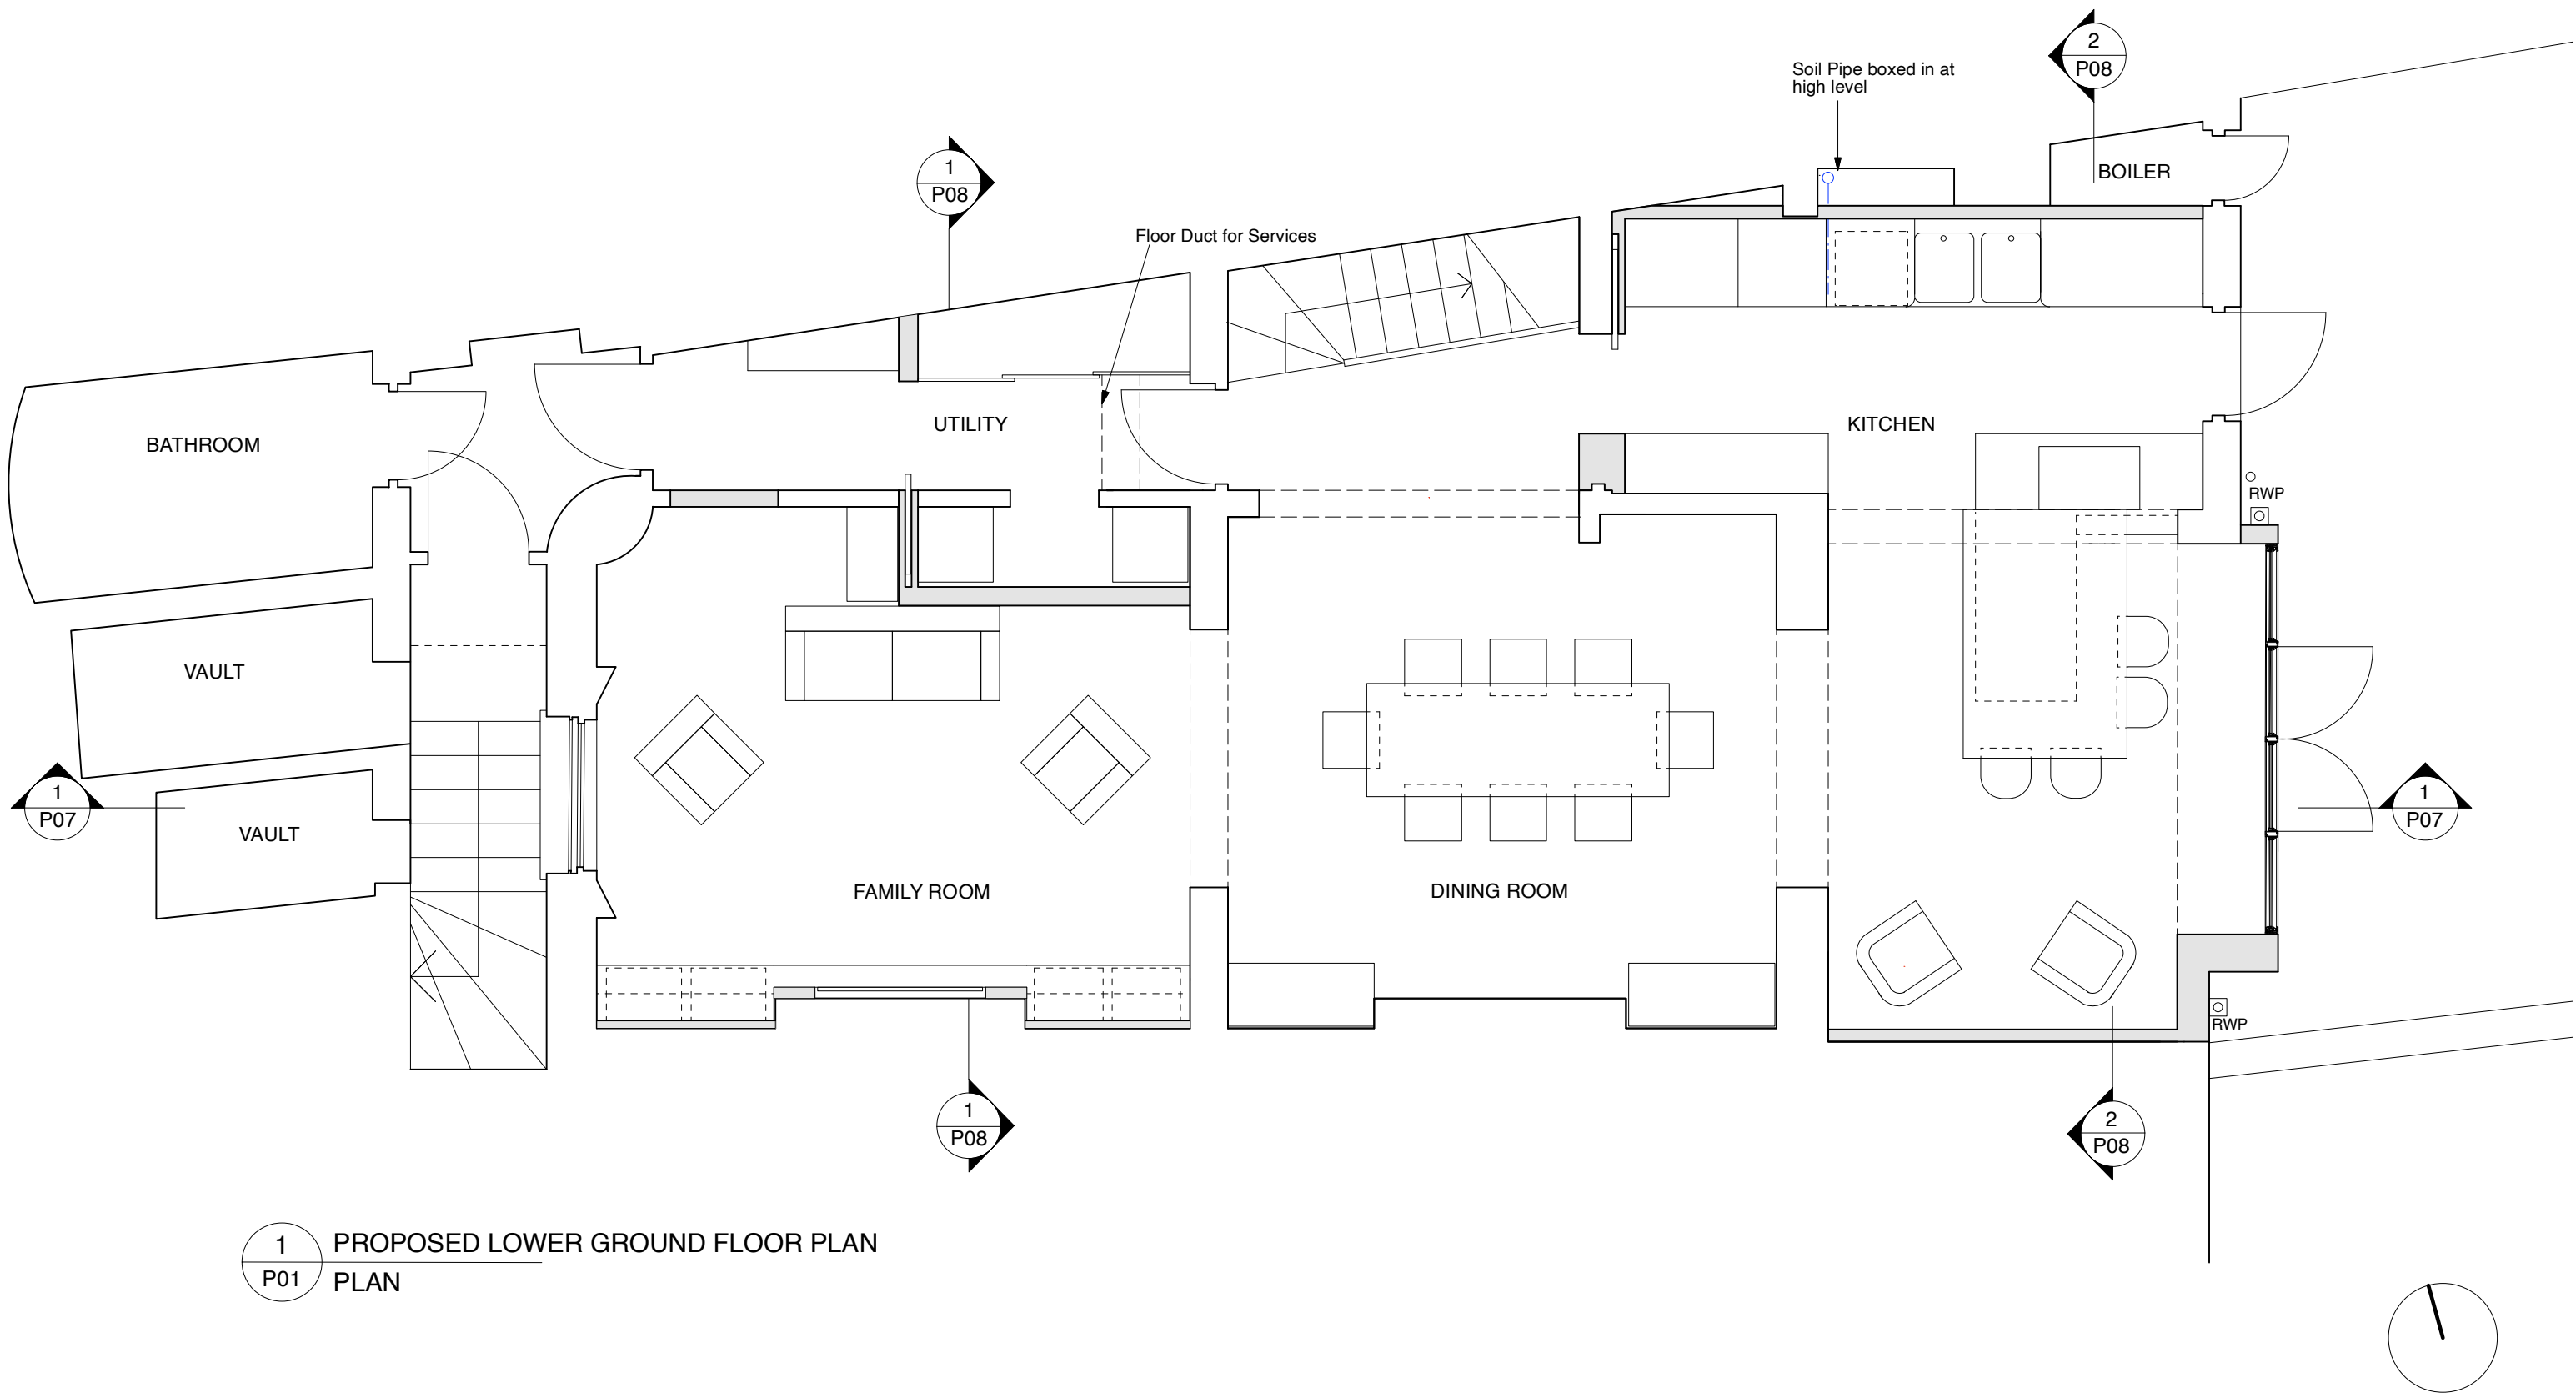


1  
P01


PROPOSED LOWER GROUND FLOOR PLAN  
PLAN

 


|   |                                                        |                                                                            |                                                                      |
|---|--------------------------------------------------------|----------------------------------------------------------------------------|----------------------------------------------------------------------|
| <div>DAVID COOK ARCHITECTS</div> <div>56 Clerkenwell Road<br/>London EC1M 5PX</div> <div>Tel: 020 7490 5483   Fax: 020 7490 5486</div> | <div>Client</div> <div>RACHEL WEISZ</div>              | <div>Scale   1:50 @ A3</div> <div>Date   04/23</div> <div>Drawn   FA</div> | <div>Drawing Title</div> <div>PROPOSED LOWER GROUND FLOOR PLAN</div> |
|   | <div>Job Title</div> <div>15 GLOUCESTER CRESCENT</div> |                                                                            | <div>1827</div> <div>P01E</div>                                      |
|   |                                                        |                                                                            |                                                                      |

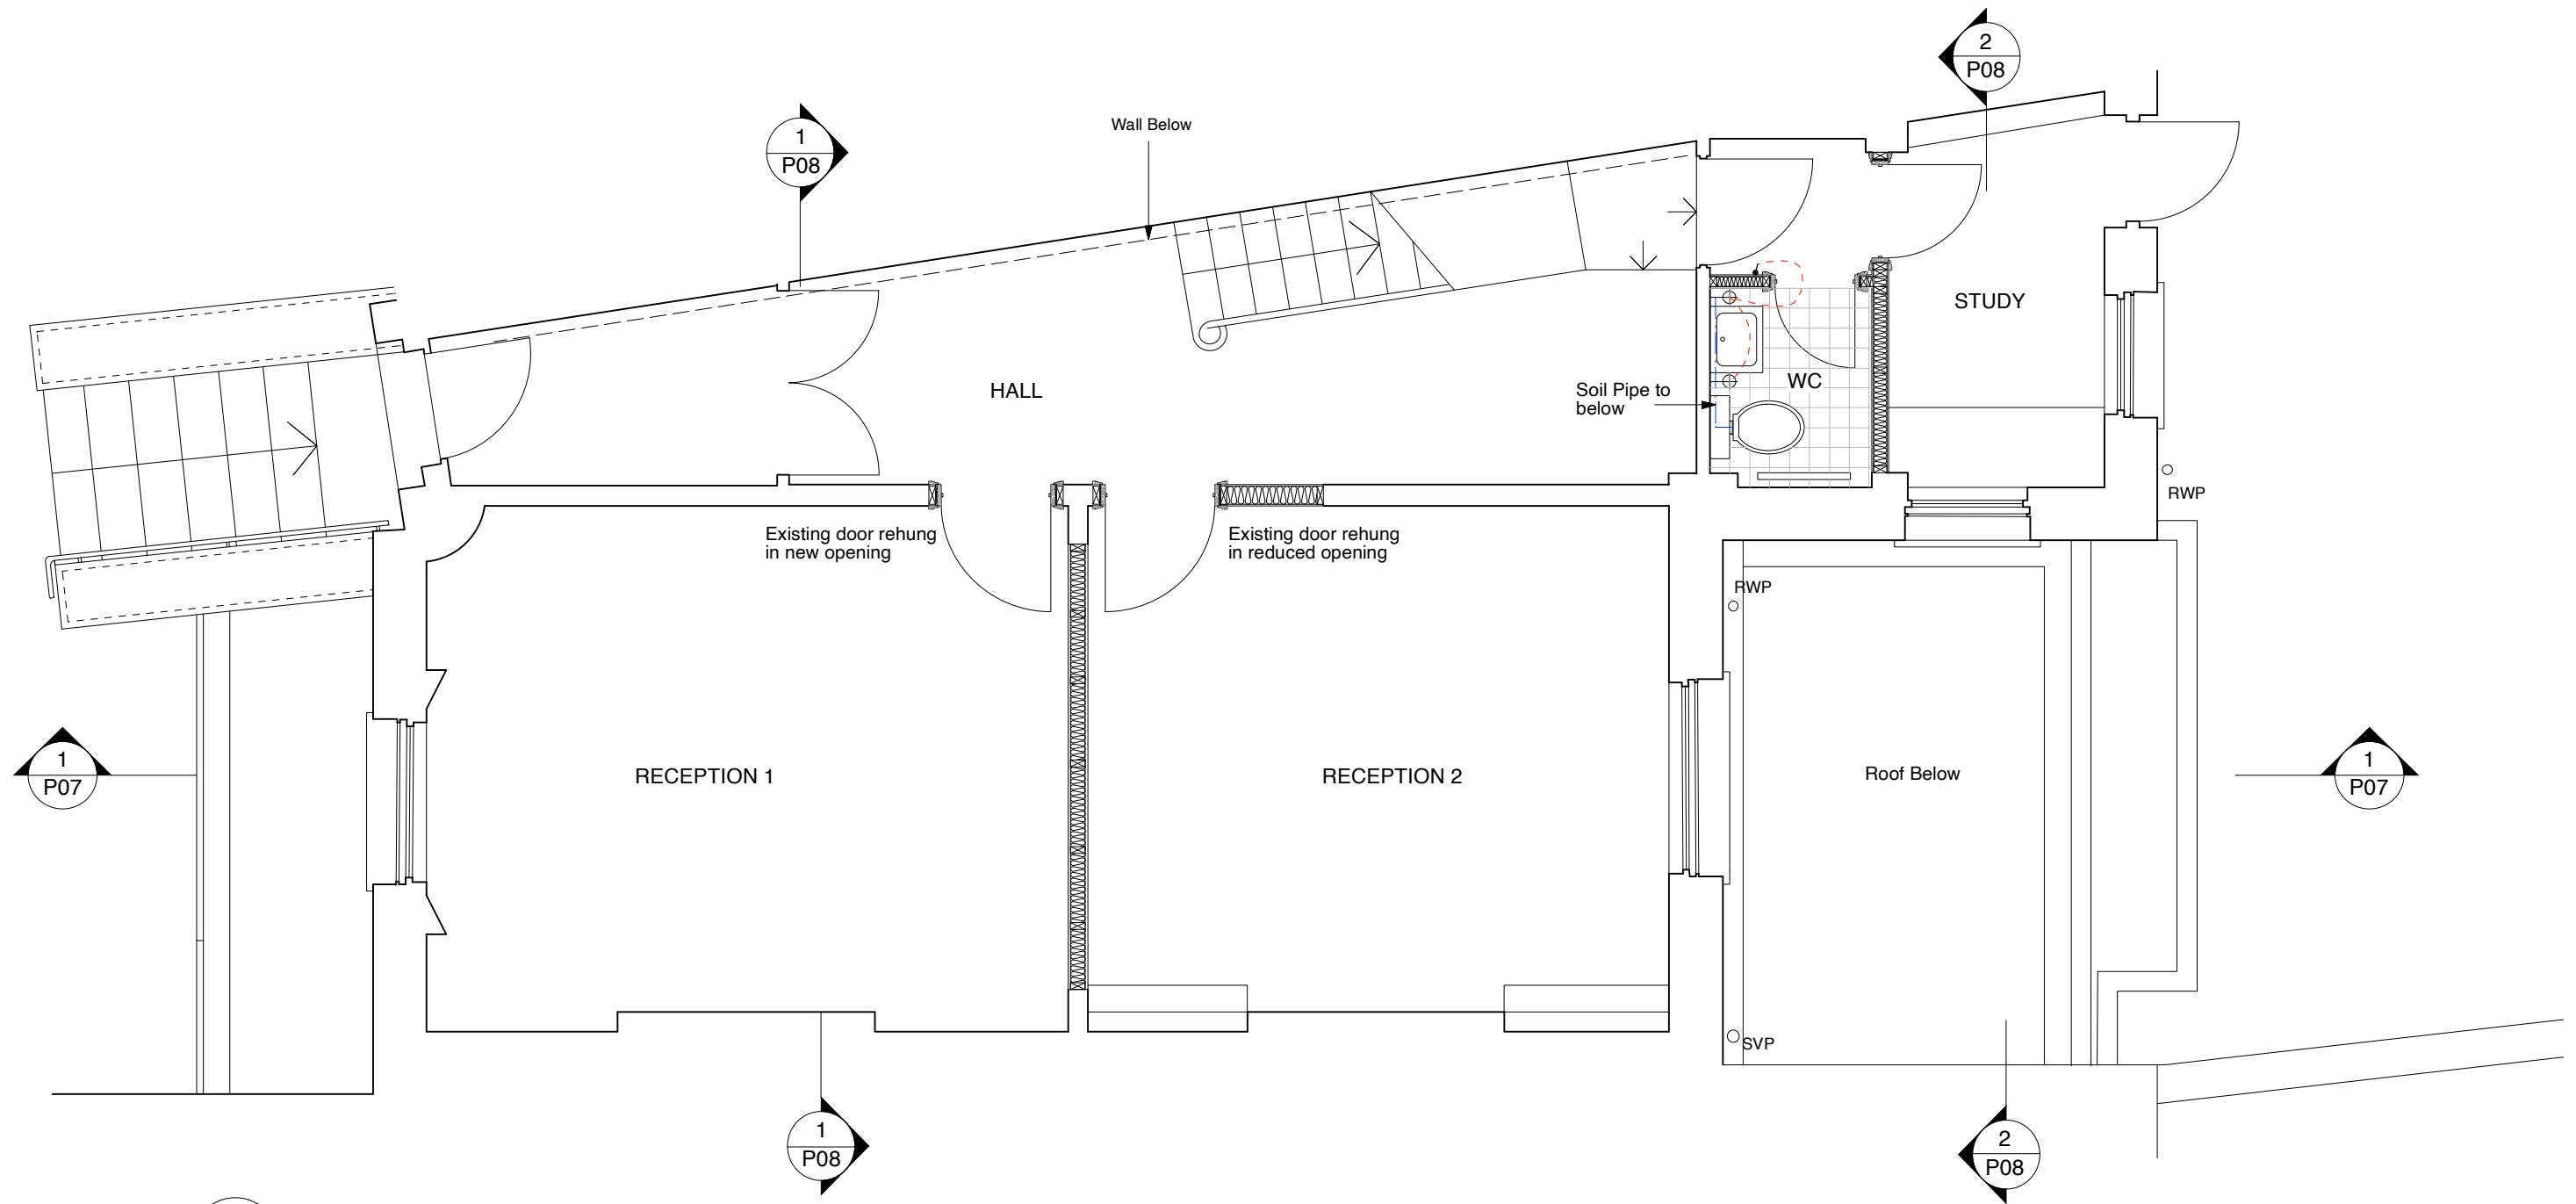


1 PROPOSED GROUND FLOOR PLAN  
P02 PLAN

 


|   |                                            |                                           |                                                    |
|---|--------------------------------------------|-------------------------------------------|----------------------------------------------------|
| <b>DAVID COOK ARCHITECTS</b><br>56 Clerkenwell Road<br>London EC1M 5PX<br>Tel: 020 7490 5483 Fax: 020 7490 5486 | <b>Client</b><br>RACHEL WEISZ              | Scale 1:50 @ A3<br>Date 04/23<br>Drawn FA | <b>Drawing Title</b><br>PROPOSED GROUND FLOOR PLAN |
|   | <b>Job Title</b><br>15 GLOUCESTER CRESCENT |                                           |                                                    |
|   |                                            |                                           | 1827 P02B                                          |

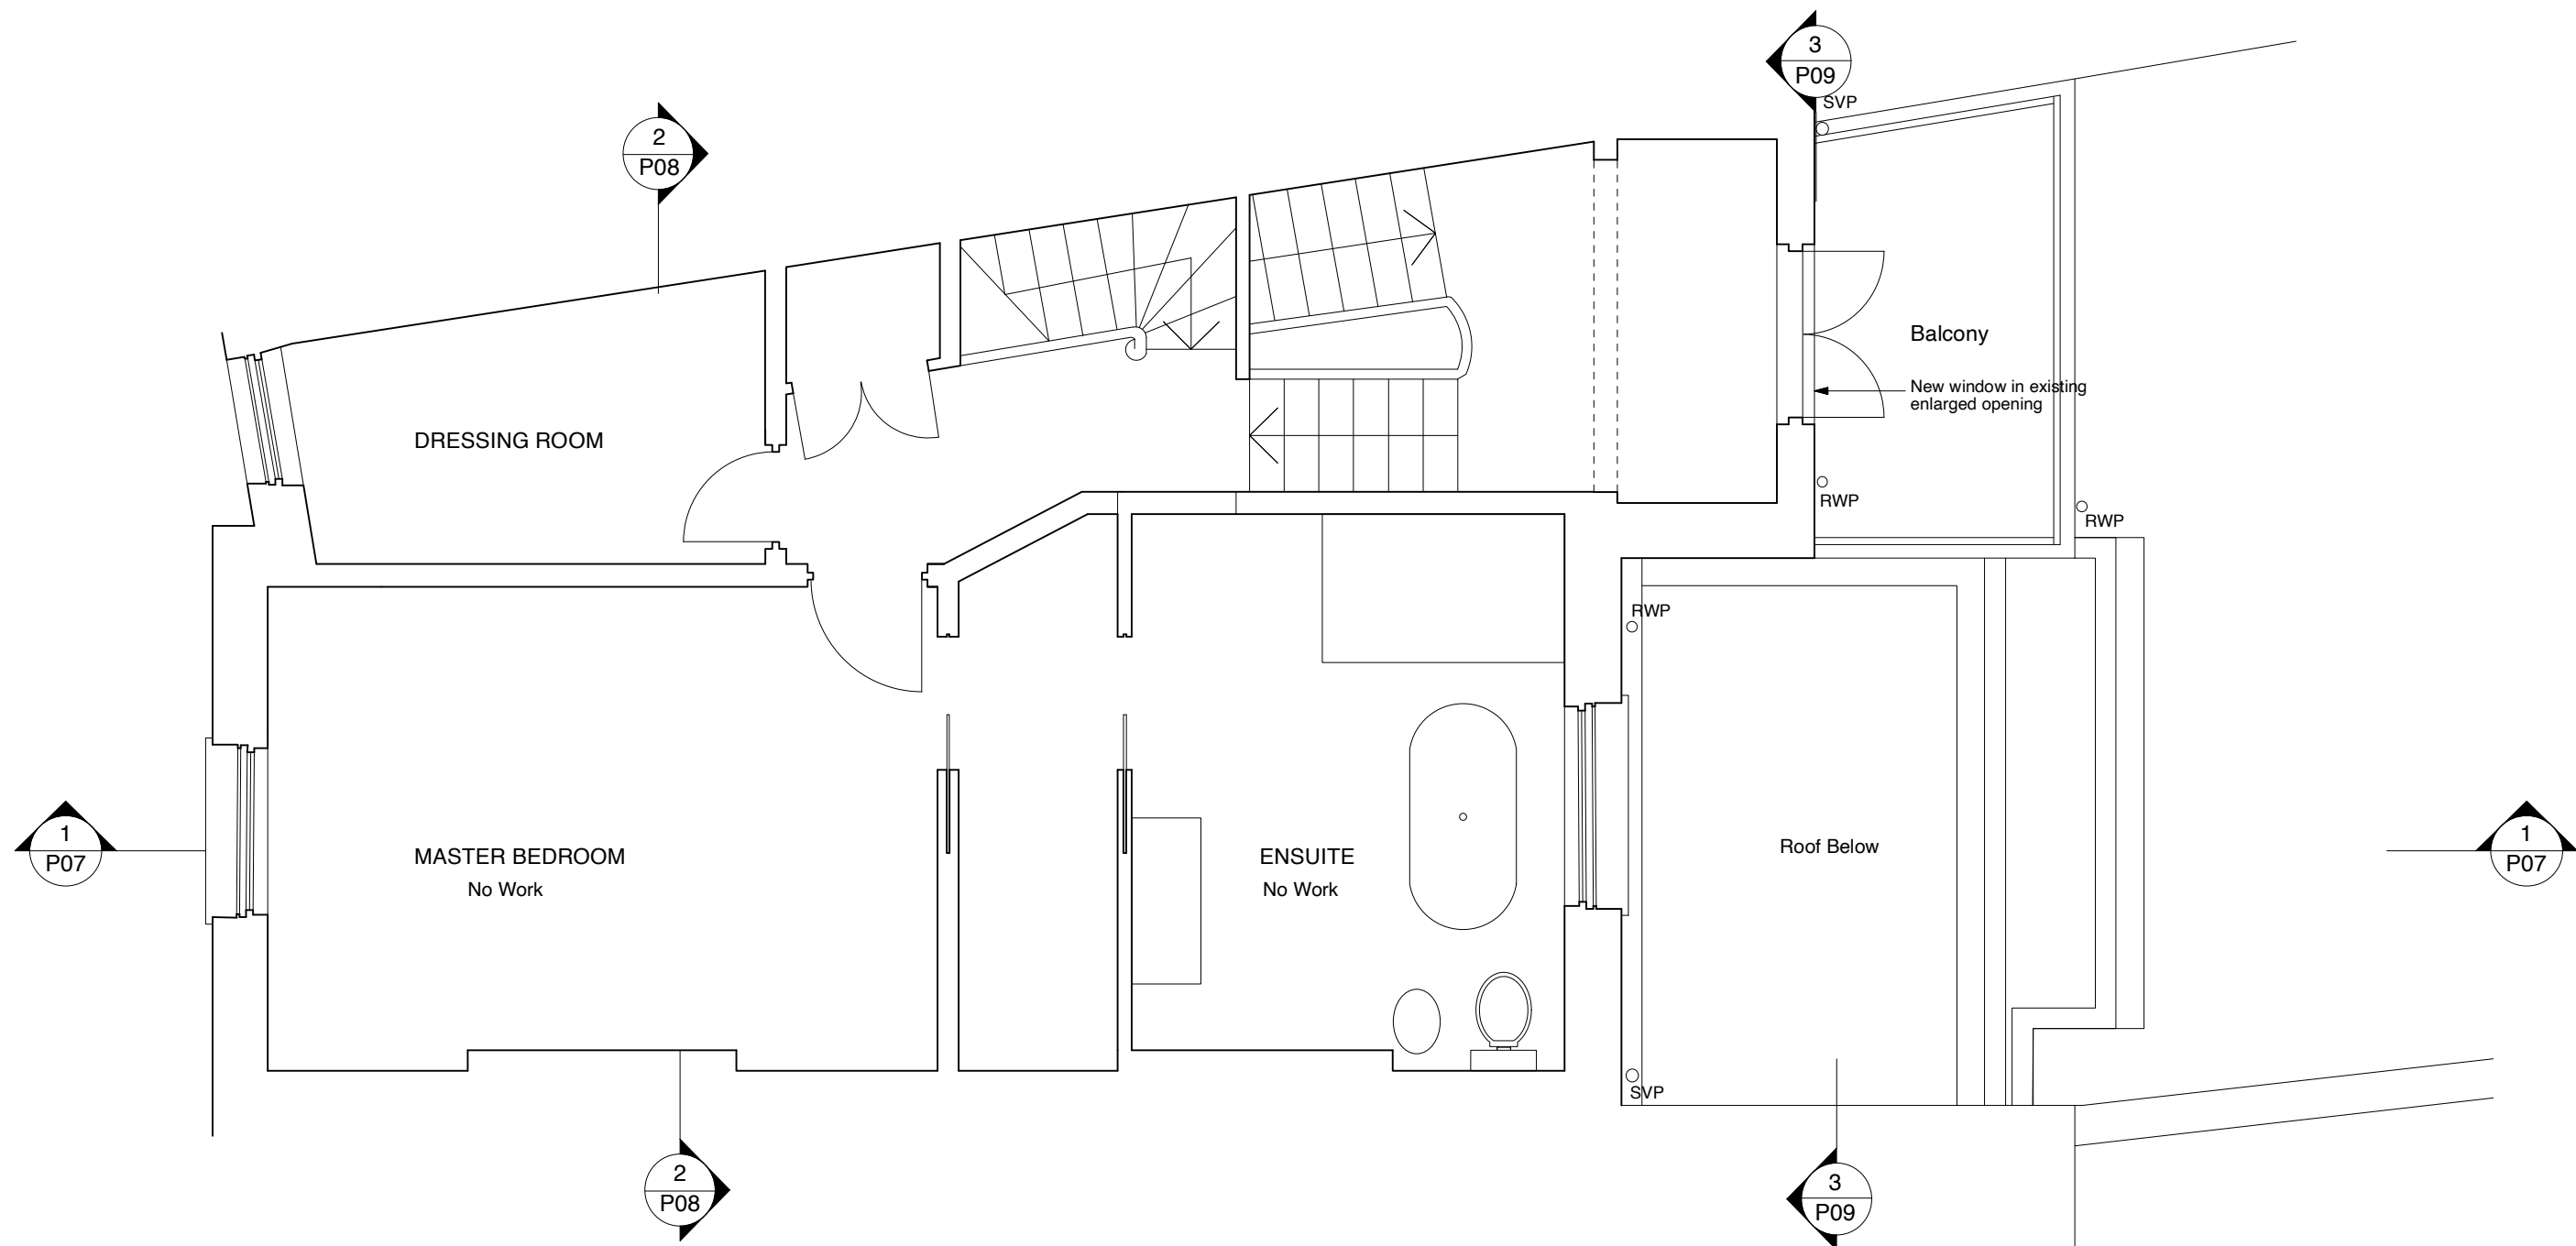

1 PROPOSED FIRST FLOOR PLAN  
P03 PLAN


 


|   |                                            |                                           |                                                   |
|---|--------------------------------------------|-------------------------------------------|---------------------------------------------------|
| <b>DAVID COOK ARCHITECTS</b><br>56 Clerkenwell Road<br>London EC1M 5PX<br>Tel: 020 7490 5483 Fax: 020 7490 5486 | <b>Client</b><br>RACHEL WEISZ              | Scale 1:50 @ A3<br>Date 04/23<br>Drawn FA | <b>Drawing Title</b><br>PROPOSED FIRST FLOOR PLAN |
|   | <b>Job Title</b><br>15 GLOUCESTER CRESCENT |                                           | 1827 P03A                                         |

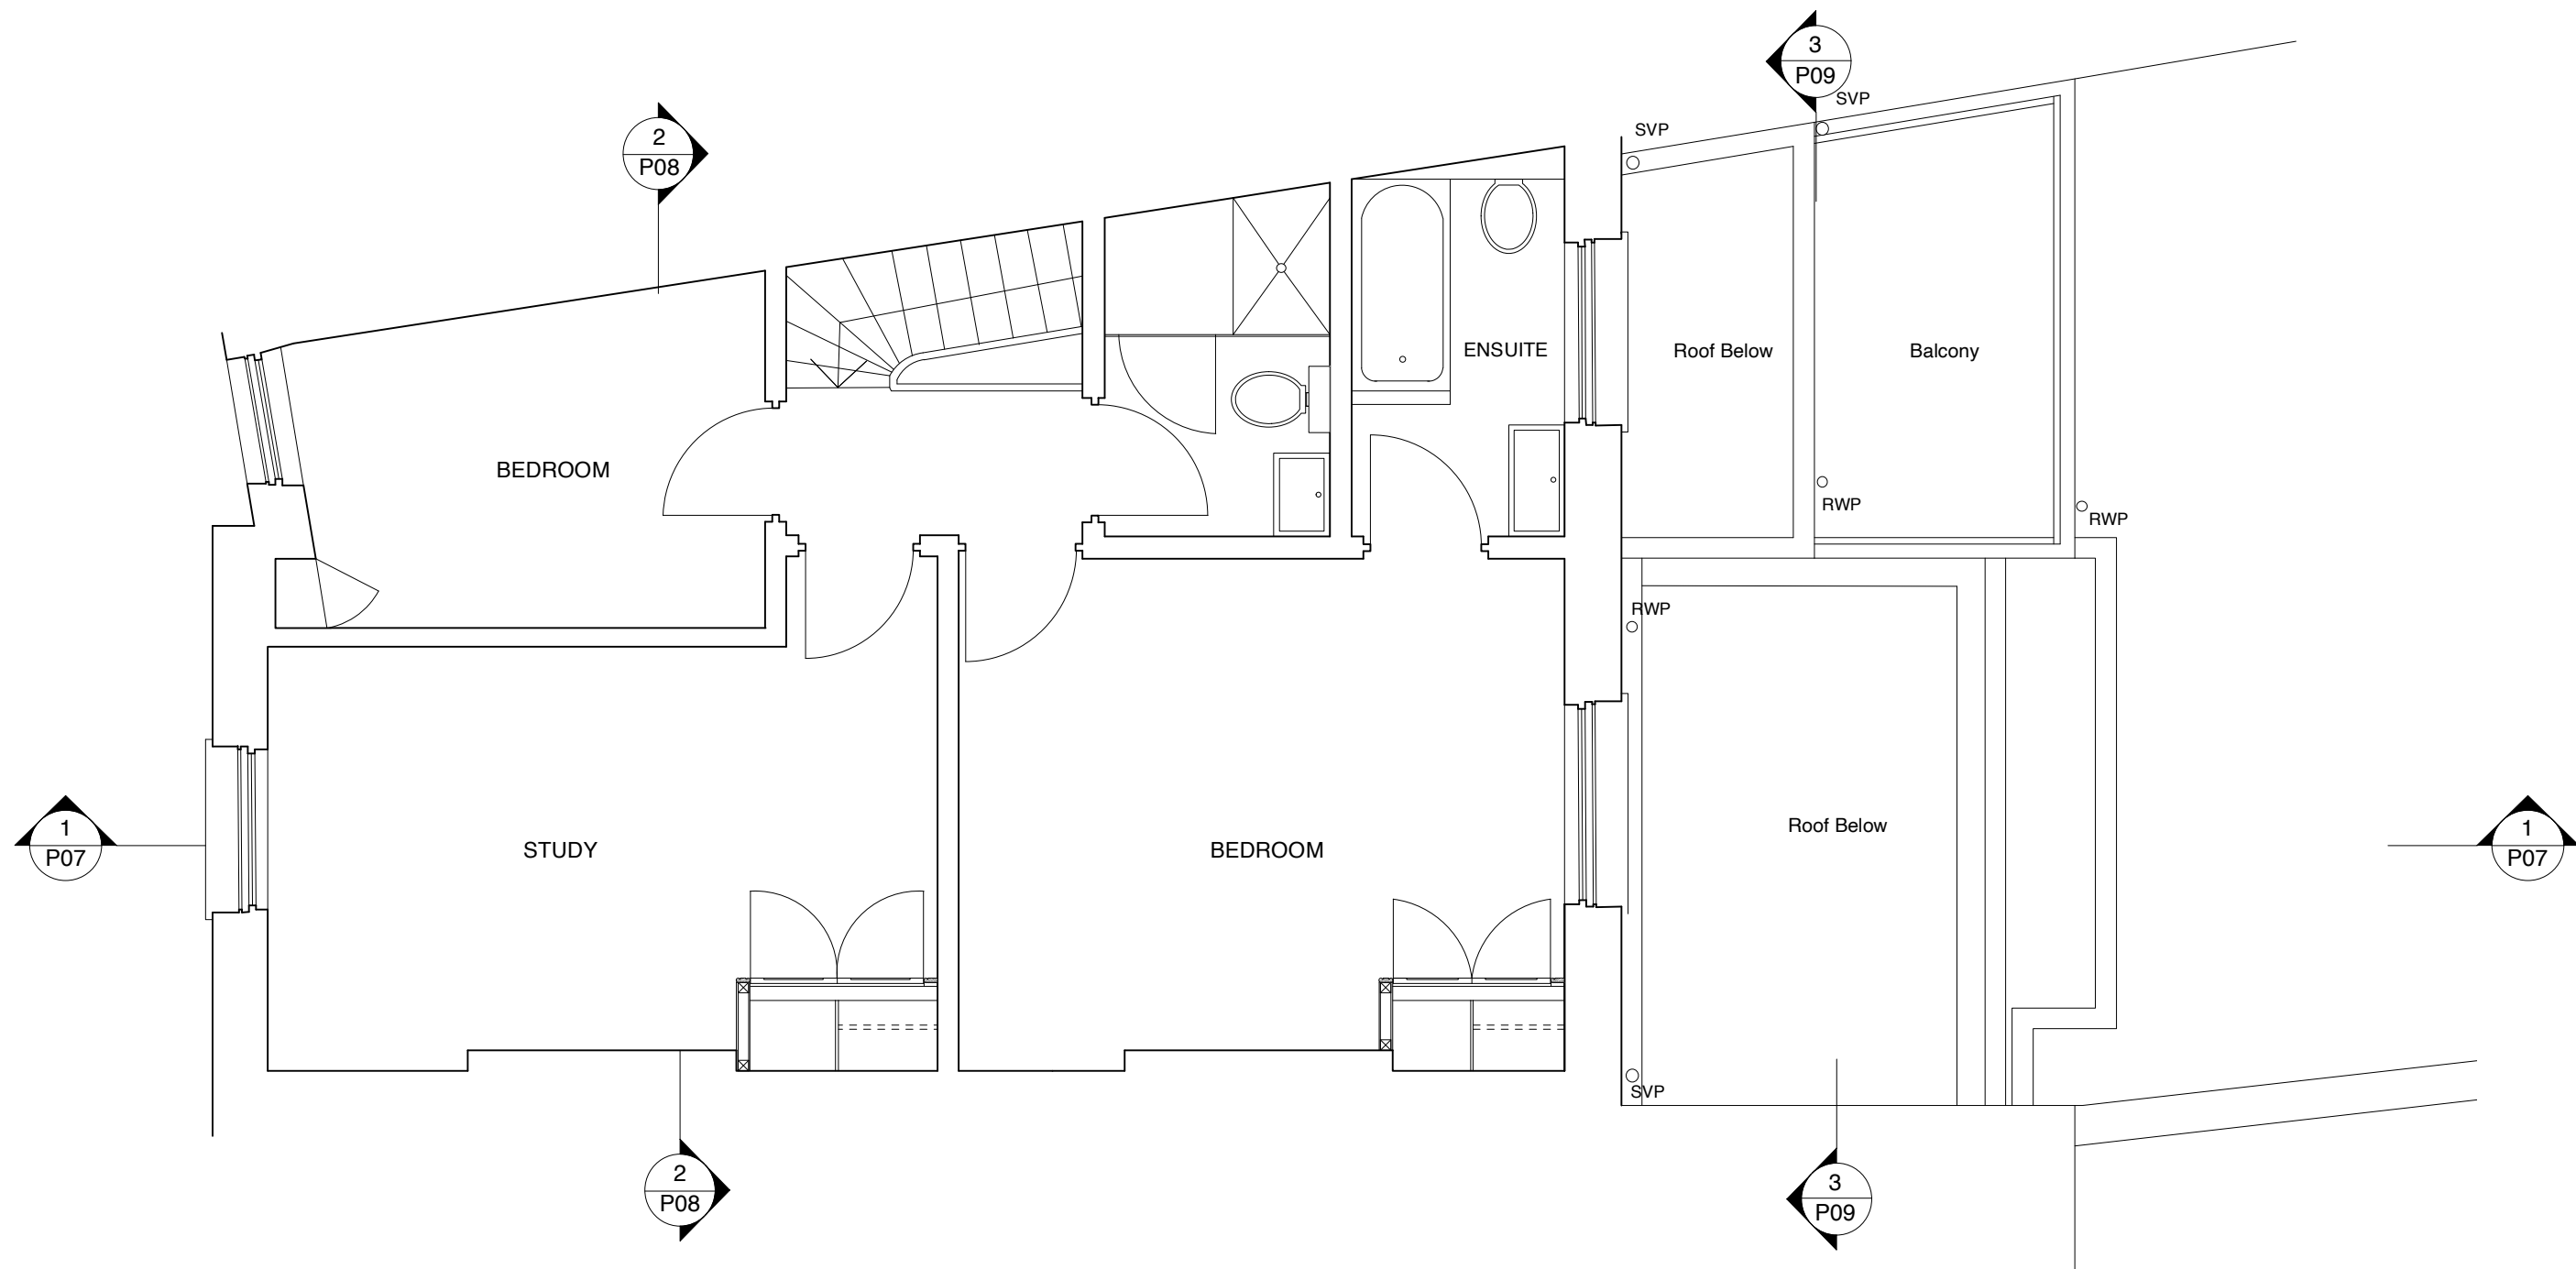

1  
P04

PROPOSED SECOND FLOOR PLAN  
PLAN

 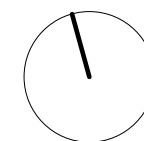

|   |              |                        |               |
|---|--------------|------------------------|---------------|
| DAVID COOK ARCHITECTS<br>56 Clerkenwell Road<br>London EC1M 5PX<br>Tel: 020 7490 5483 Fax: 020 7490 5486 | Client       | Scale 1:50 @ A3        | Drawing Title |
|   | RACHEL WEISZ | Date 04/23<br>Drawn FA |               |
|   | Job Title    |                        |               |

|                        |      |      |
|------------------------|------|------|
| 15 GLOUCESTER CRESCENT | 1827 | P04A |
|------------------------|------|------|




14 GLOUCESTER CRESCENT

16 GLOUCESTER CRESCENT

1  
P06


PROPOSED REAR ELEVATION  
ELEVATION

 

|   |                                            |                                           |                                                 |
|---|--------------------------------------------|-------------------------------------------|-------------------------------------------------|
| <b>DAVID COOK ARCHITECTS</b><br>56 Clerkenwell Road<br>London EC1M 5PX<br>Tel: 020 7490 5483 Fax: 020 7490 5486 | <b>Client</b><br>RACHEL WEISZ              | Scale 1:50 @ A3<br>Date 04/23<br>Drawn FA | <b>Drawing Title</b><br>PROPOSED REAR ELEVATION |
|   | <b>Job Title</b><br>15 GLOUCESTER CRESCENT |                                           |                                                 |
|   |                                            |                                           | 1827 P06A                                       |



1 PROPOSED SECTION  
P07 SECTION

 

|   |                                            |                                           |                                          |
|---|--------------------------------------------|-------------------------------------------|------------------------------------------|
| <b>DAVID COOK ARCHITECTS</b><br>56 Clerkenwell Road<br>London EC1M 5PX<br>Tel: 020 7490 5483 Fax: 020 7490 5486 | <b>Client</b><br>RACHEL WEISZ              | Scale 1:50 @ A3<br>Date 04/23<br>Drawn FA | <b>Drawing Title</b><br>PROPOSED SECTION |
|   | <b>Job Title</b><br>15 GLOUCESTER CRESCENT |                                           |                                          |
|   |                                            |                                           | 1827 P07D                                |




1  
P08

PROPOSED SECTION



2  
P08

PROPOSED SECTION

 

**DAVID COOK ARCHITECTS**

56 Clerkenwell Road  
London EC1M 5PX

Tel: 020 7490 5483 Fax: 020 7490 5486


**Client**  
RACHEL WEISZ

Scale 1:50 @ A3  
Date 04/23  
Drawn FA

**Drawing Title**  
PROPOSED SECTIONS

**Job Title**  
15 GLOUCESTER CRESCENT


1827 P08

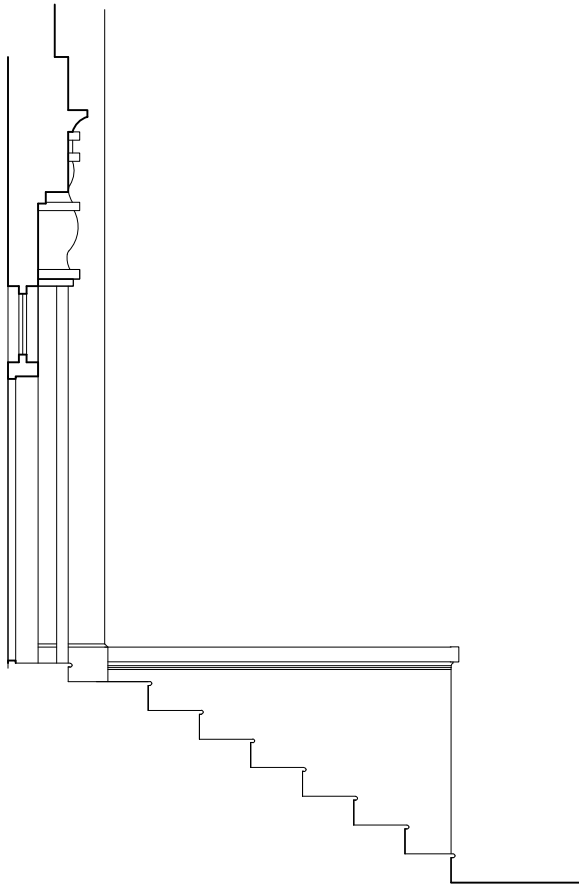

3 SECTION  
E09 1:50




4 FRONT ELEVATION  
E09 1:50

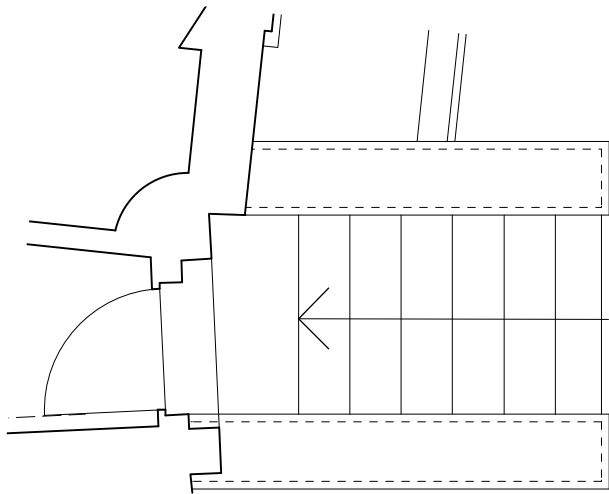

1 PLAN  
E09 1:50


|   |                                     |                                                  |                                           |
|---|-------------------------------------|--------------------------------------------------|-------------------------------------------|
| DAVID COOK ARCHITECTS<br>56 Clerkenwell Road<br>London EC1M 5PX<br>Tel: 020 7490 5483 Fax: 020 7490 5486 | Client<br>RACHEL WEISZ              | Scale AS SHOWN AS @ A3<br>Date 04/23<br>Drawn FA | Drawing Title<br>EXISTING FRONT ELEVATION |
|   | Job Title<br>15 GLOUCESTER CRESCENT | 1827 E09                                         |                                           |

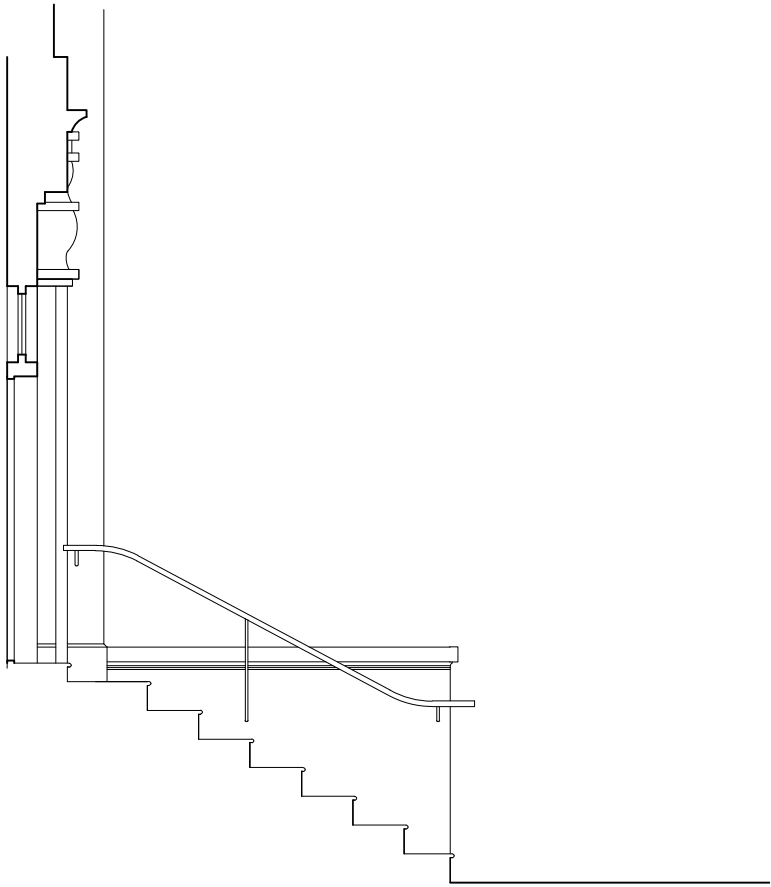


3 SECTION  
E09 1:50



4 FRONT ELEVATION  
E09 1:50

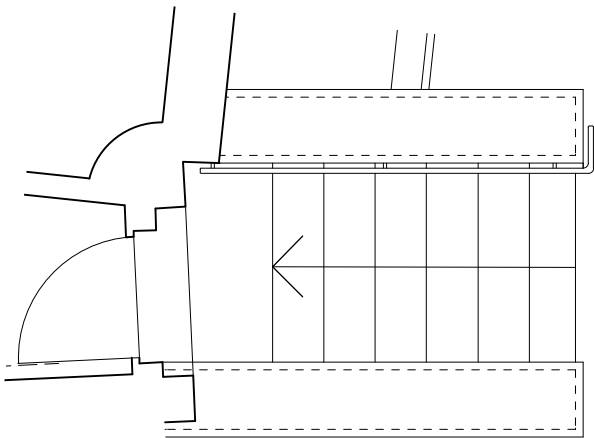

1 PLAN  
E09 1:50

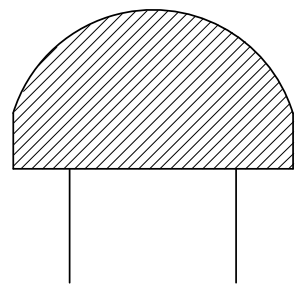

2 HANDRAIL DETAIL  
E09 1:1

|   |                                            |                                                  |                                               |
|---|--------------------------------------------|--------------------------------------------------|-----------------------------------------------|
| <b>DAVID COOK ARCHITECTS</b><br>56 Clerkenwell Road<br>London EC1M 5PX<br>Tel: 020 7490 5483 Fax: 020 7490 5486 | <b>Client</b><br>RACHEL WEISZ              | Scale AS SHOWN AS @ A3<br>Date 04/23<br>Drawn FA | <b>Drawing Title</b><br>PROPOSED NEW HANDRAIL |
|   | <b>Job Title</b><br>15 GLOUCESTER CRESCENT |                                                  | 1827 P09                                      |



1  
02 LOWER GROUND FLOOR BEDROOM



2  
02 LOWER GROUND FLOOR BEDROOM



3  
02 LOWER GROUND FLOOR BEDROOM



4  
02 LOWER GROUND FLOOR BEDROOM



5  
02 LOWER GROUND FLOOR HALL



6  
02 LOWER GROUND FLOOR HALL

|   |                                     |                                     |                                       |
|---|-------------------------------------|-------------------------------------|---------------------------------------|
| <b>DAVID COOK ARCHITECTS</b><br>56 Clerkenwell Road<br>London EC1M 5PX<br>Tel: 020 7490 5483 Fax: 020 7490 5486 | Client<br>RACHEL WEISZ              | Scale N/A<br>Date 04/23<br>Drawn FA | Drawing Title<br>EXISTING PHOTOGRAPHS |
|   | Job Title<br>15 GLOUCESTER CRESCENT | 1827 PH02                           |                                       |