





EXISTING REAR ELEVATION

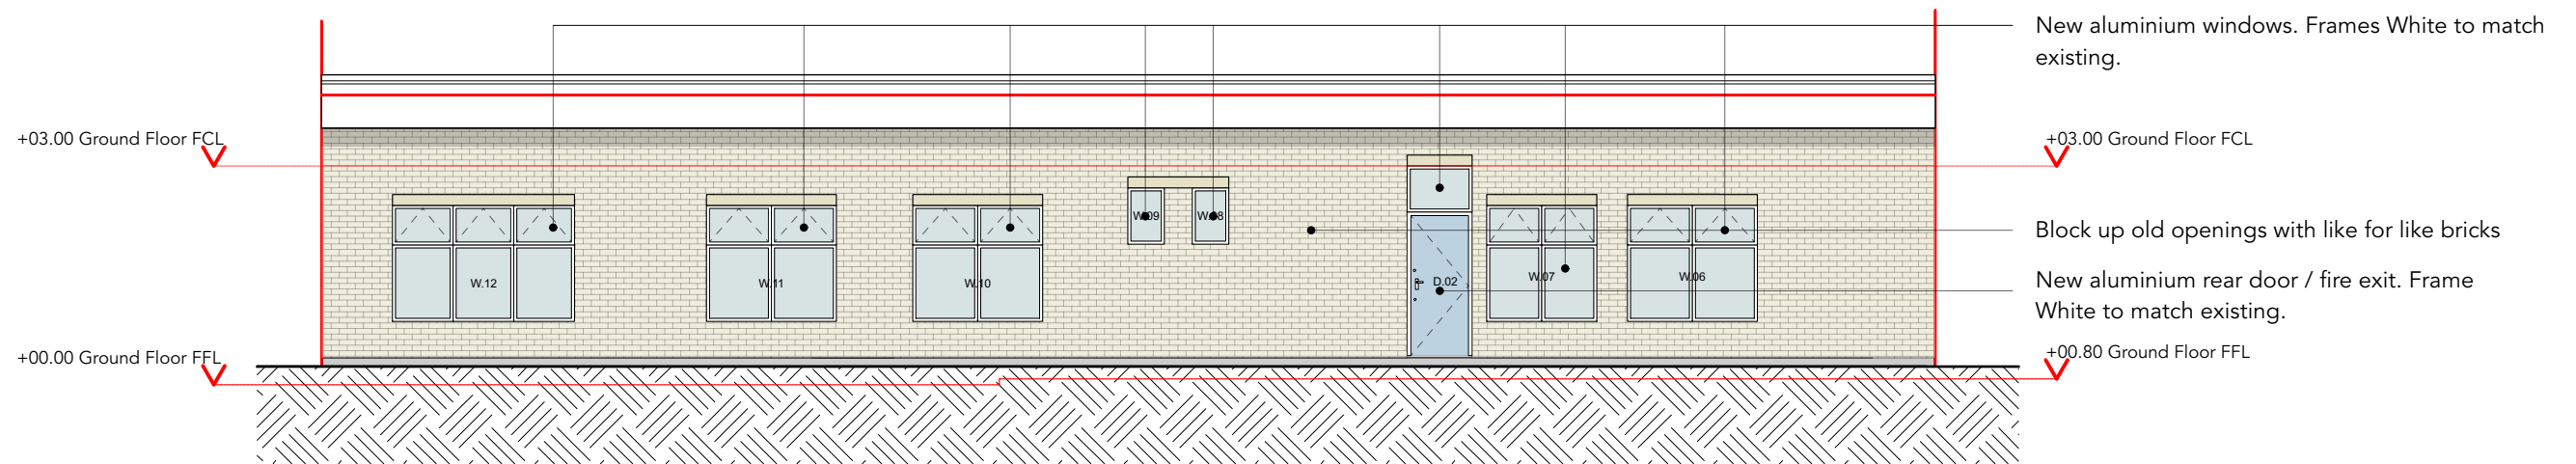

PROPOSED REAR ELEVATION

KEY

-  DEMOLITION IN SECTION
-  DEMOLITION IN ELEVATION

 

Copyright in the design and this drawing are the property of Tempo Architects. Reproduction in whole or in part is forbidden without written permission.

This drawing must be read in conjunction with all other relevant documentation and drawings. Tempo Architects accepts no liability for any expense, loss or damage of whatsoever nature and however arising from any variation which has not been referred to them, and their approval obtained. Do not scale from this drawing, only figured dimensions are to be used. All dimensions are to be cross-checked on-site prior to manufacture and construction. Any discrepancies are to be reported before proceeding.

Tempo Architects

mail@tempoarchitects.co.uk

57 Abbotsford Avenue
London
N15 3BT

Revisions

The Helios Centre, 47 Eagle Street, Holborn, WC1R 4AP		
REAR (NORTH) ELEVATION		
EXISTING / PROPOSED		
Scale 1:100@A3	Drawn CP	013 / 006 P1
Date NOVEMBER 2023	Check	