



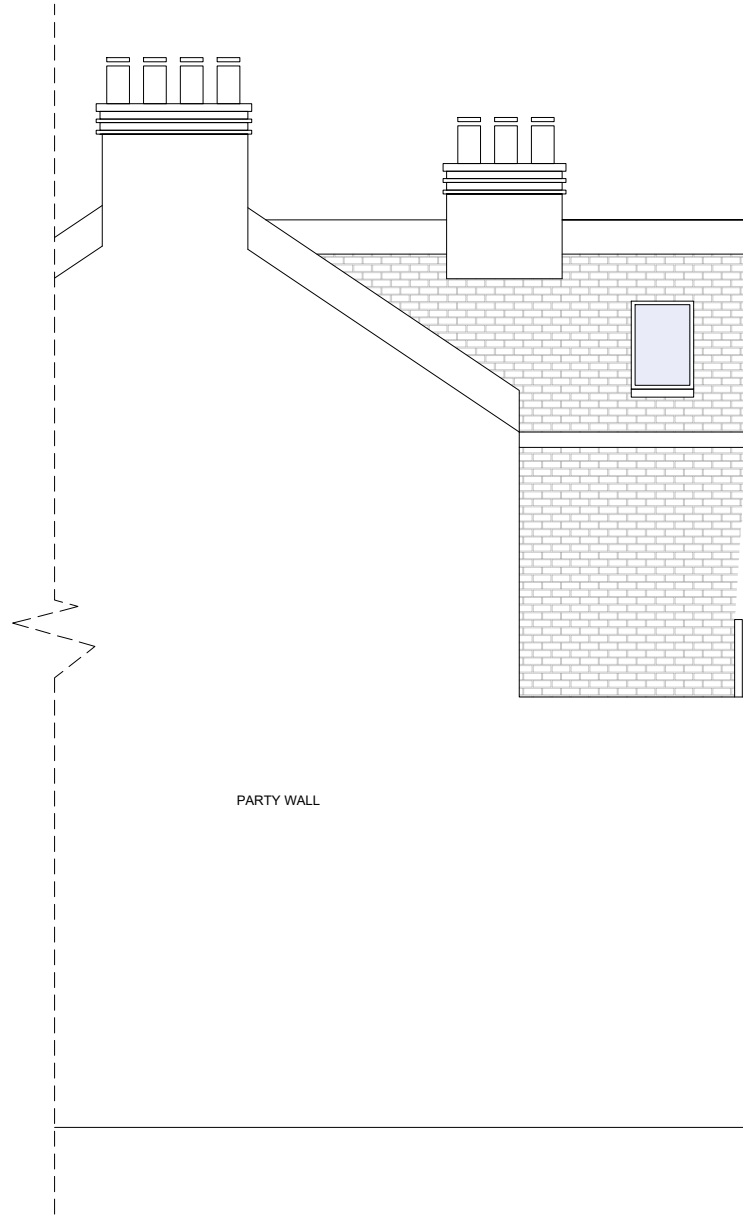


Pre-Existing West Elevation

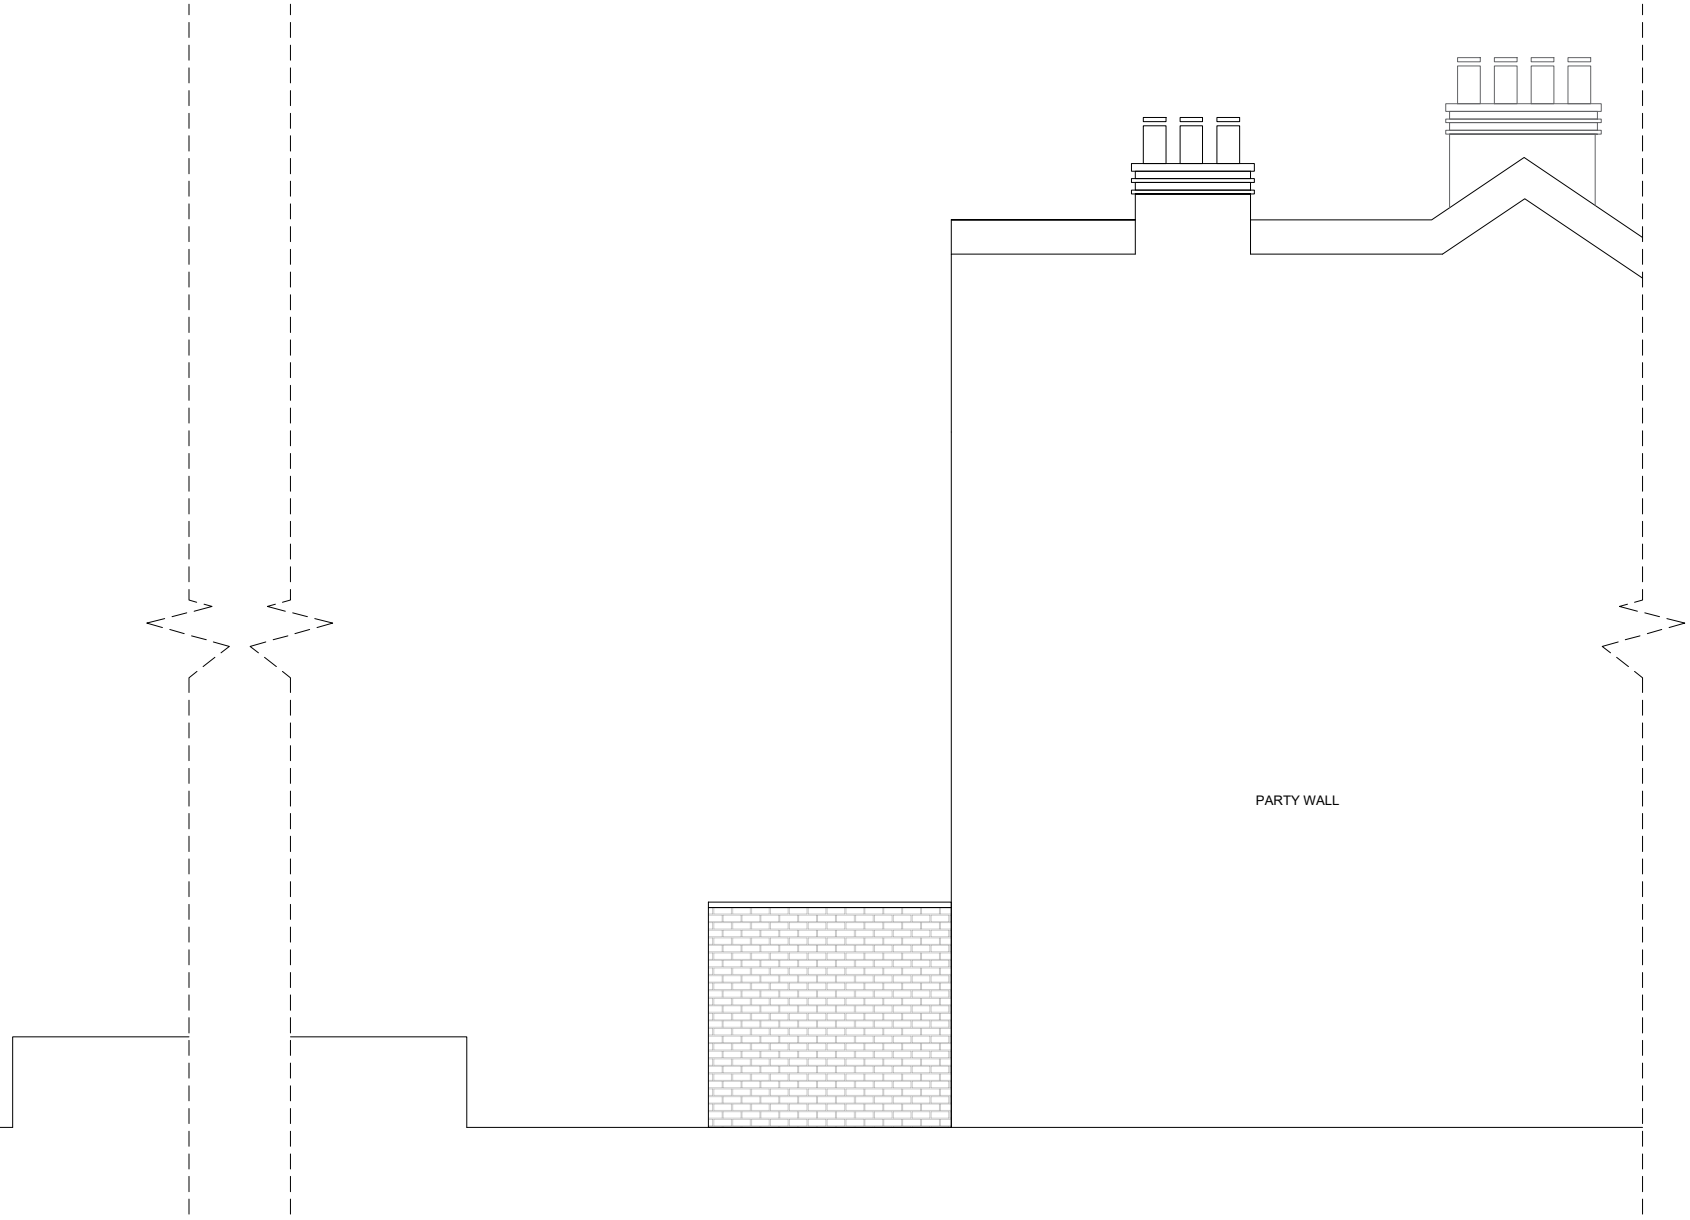


Pre-Existing North Elevation




Pre-Existing South Elevation

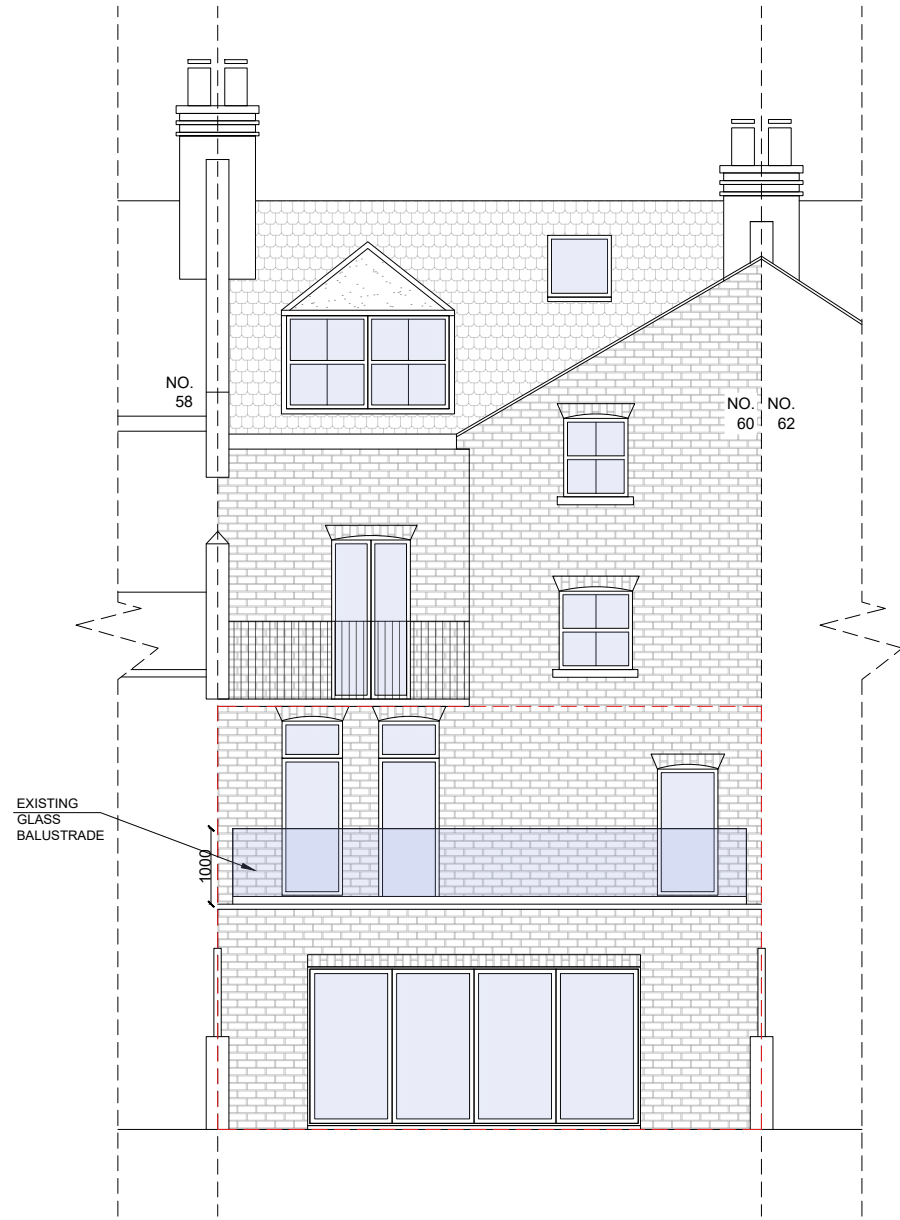

Existing West Elevation

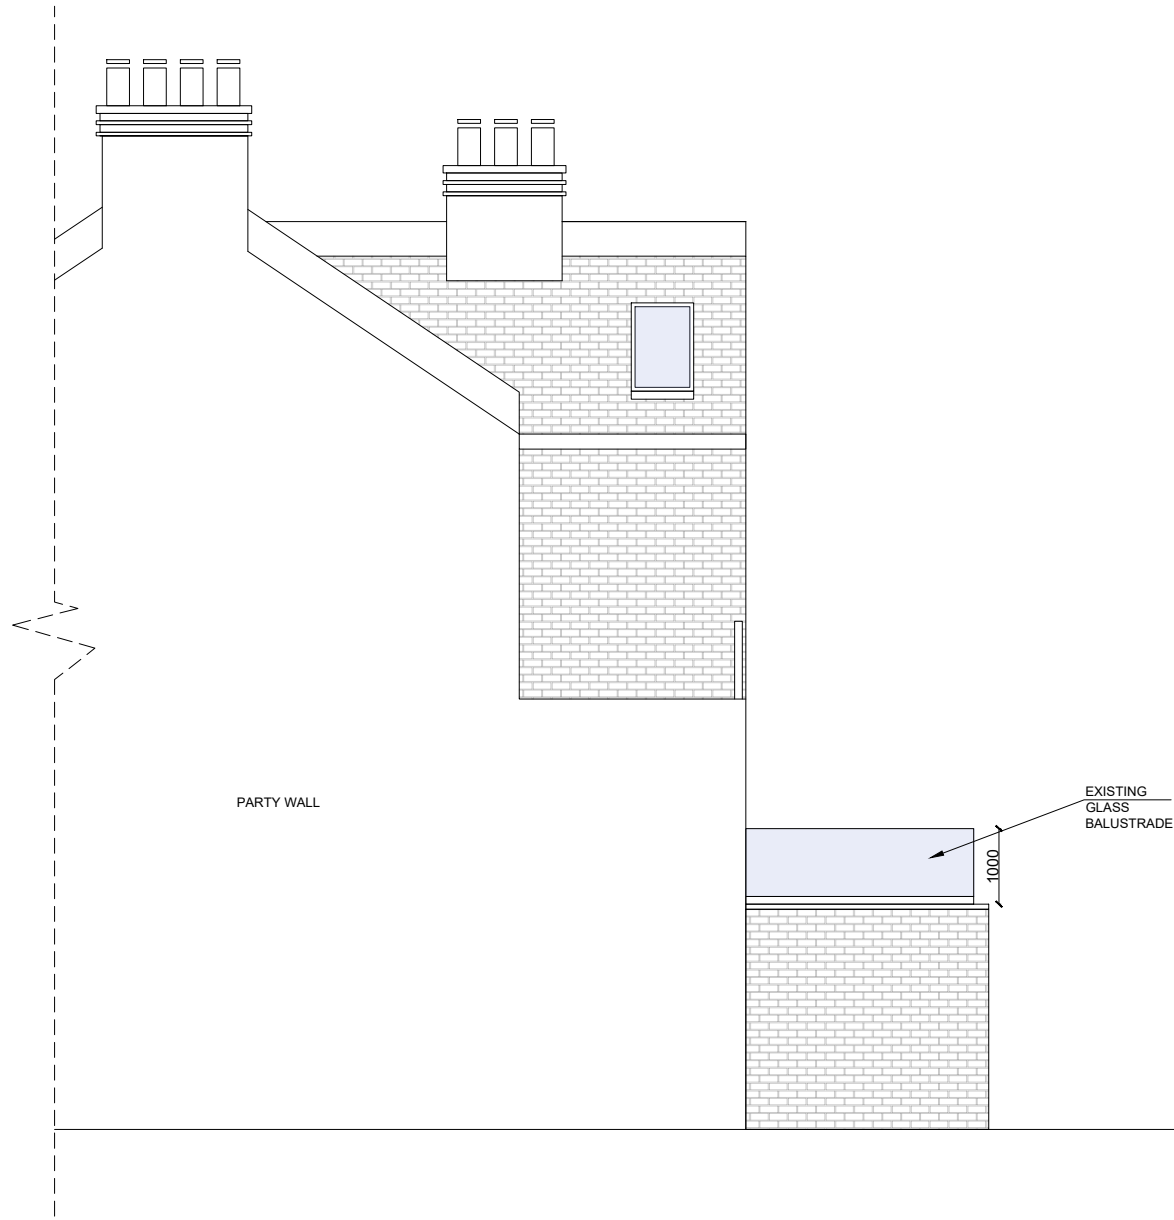


Existing North Elevation

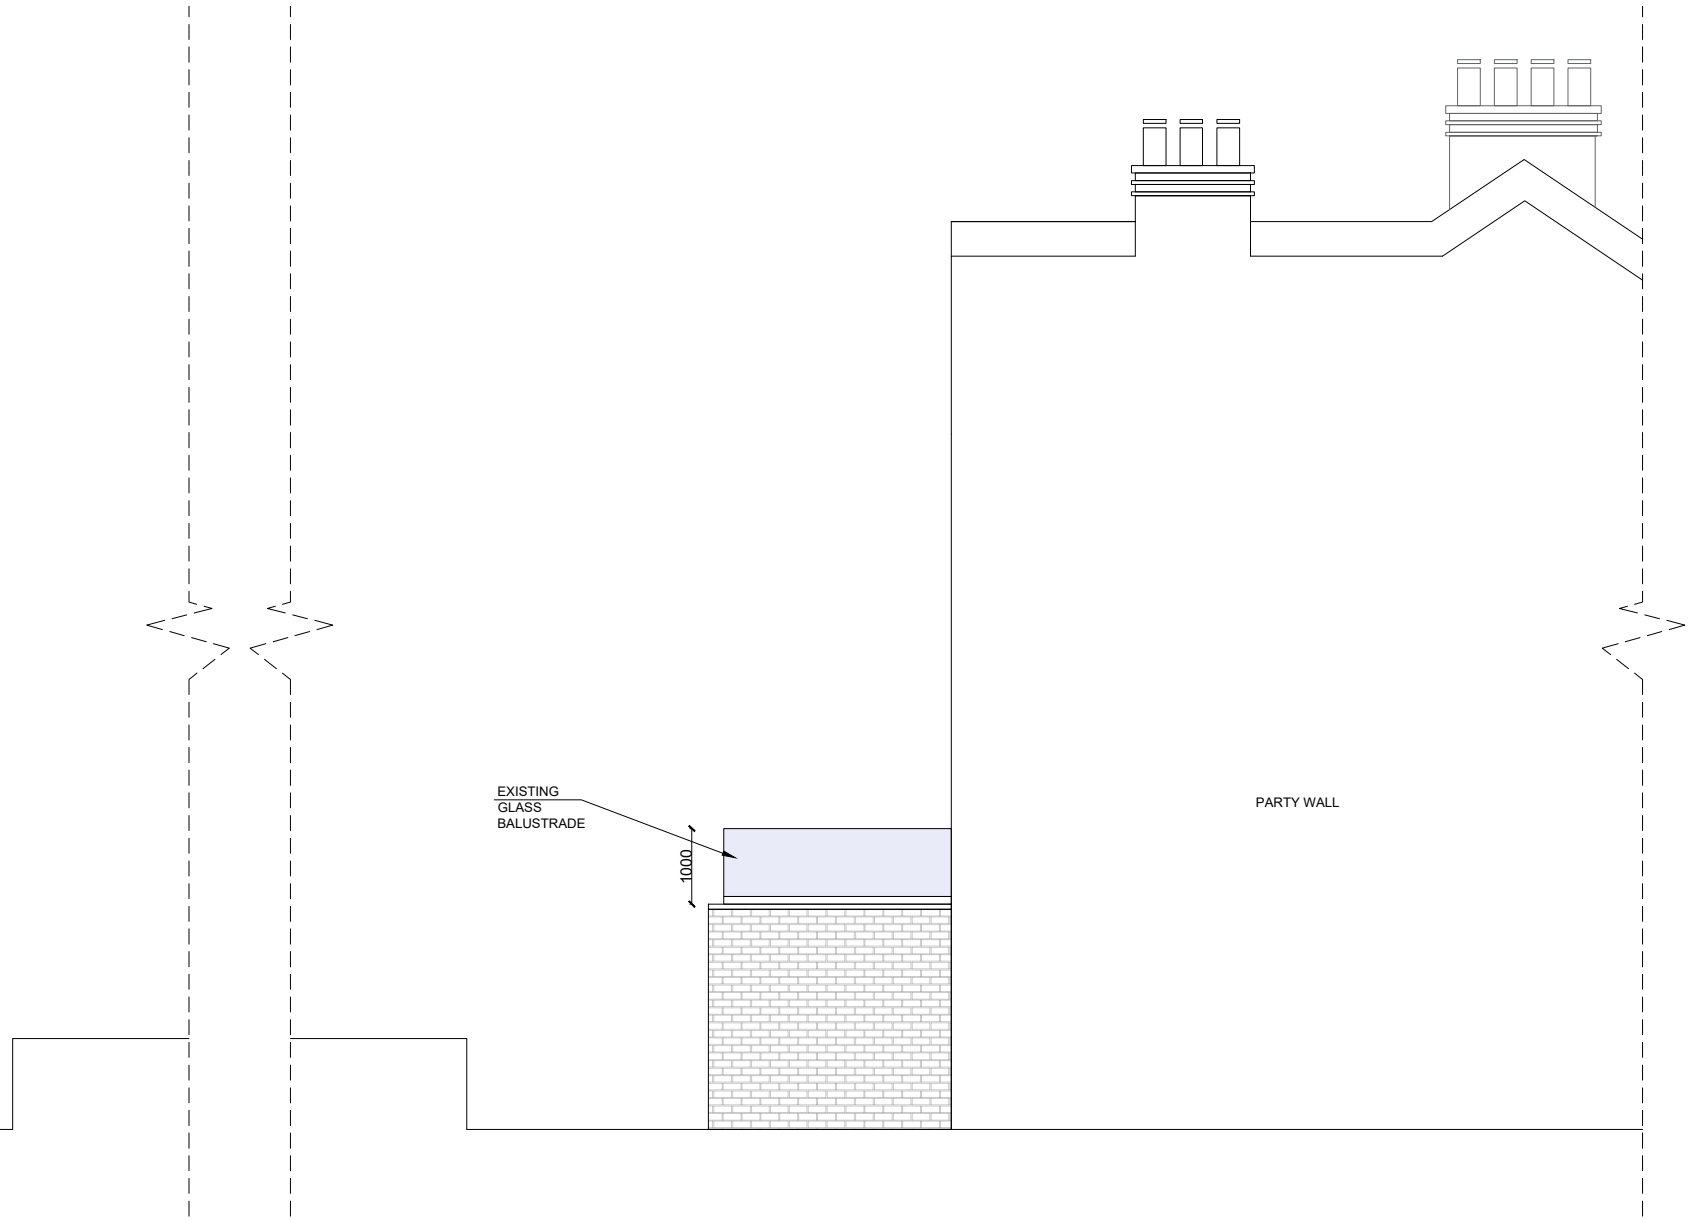

Existing South Elevation

Any dimensions shown should be checked on site and discrepancies reported to the Architect prior to construction. Designs are not coordinated with engineer projects. Do not scale for construction purposes.

 

Drawing Name
Pre-Existing And Existing Elevations
Project Address
60a Dennington Park
Road NW61BD
Drawing No.
60ADenningtonParkRoad_
Elevations_V1

Scale
1/100 at A2
Designer
BB
Date
27.02.2024

Drawing No.
06
Revision
V1



Planning By Design Ltd
www.planning-by-design.co.uk
hello@planning-by-design.co.uk